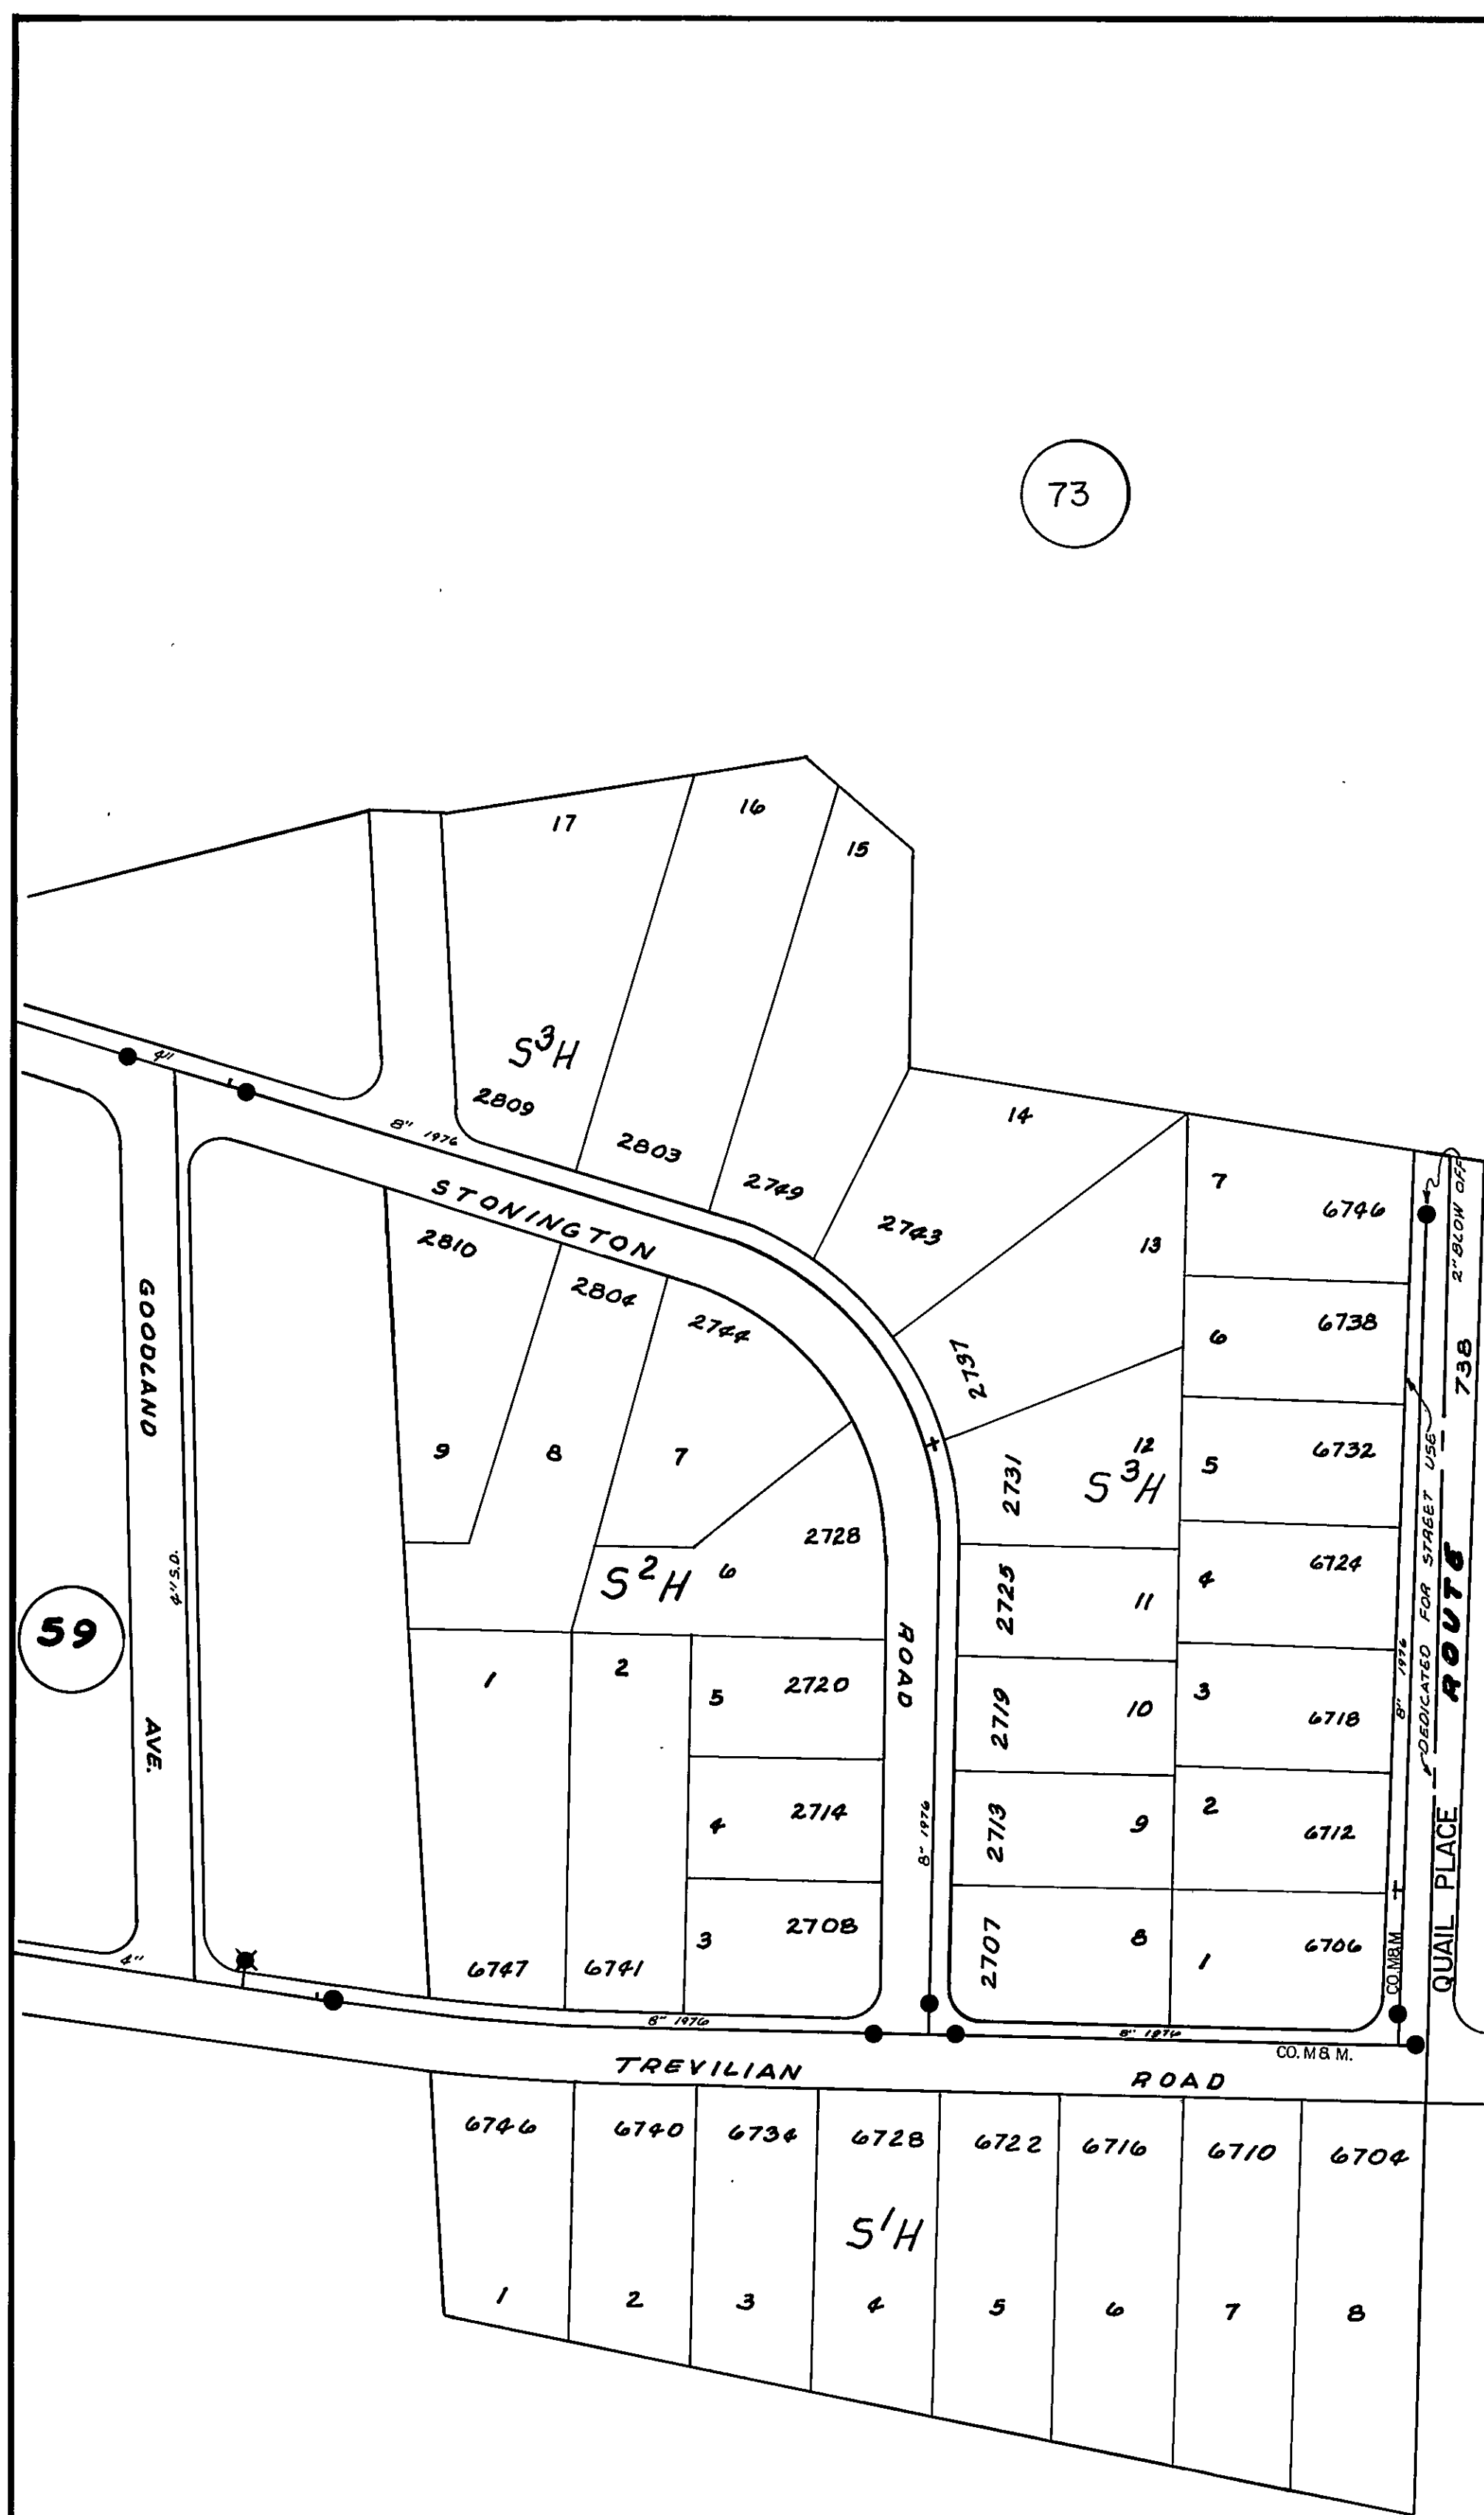


CO. M. & M. = COUNTY MAIN & MAINTAINED

S.H. = SUMMERDEAN HEIGHTS - PB - Pg.