


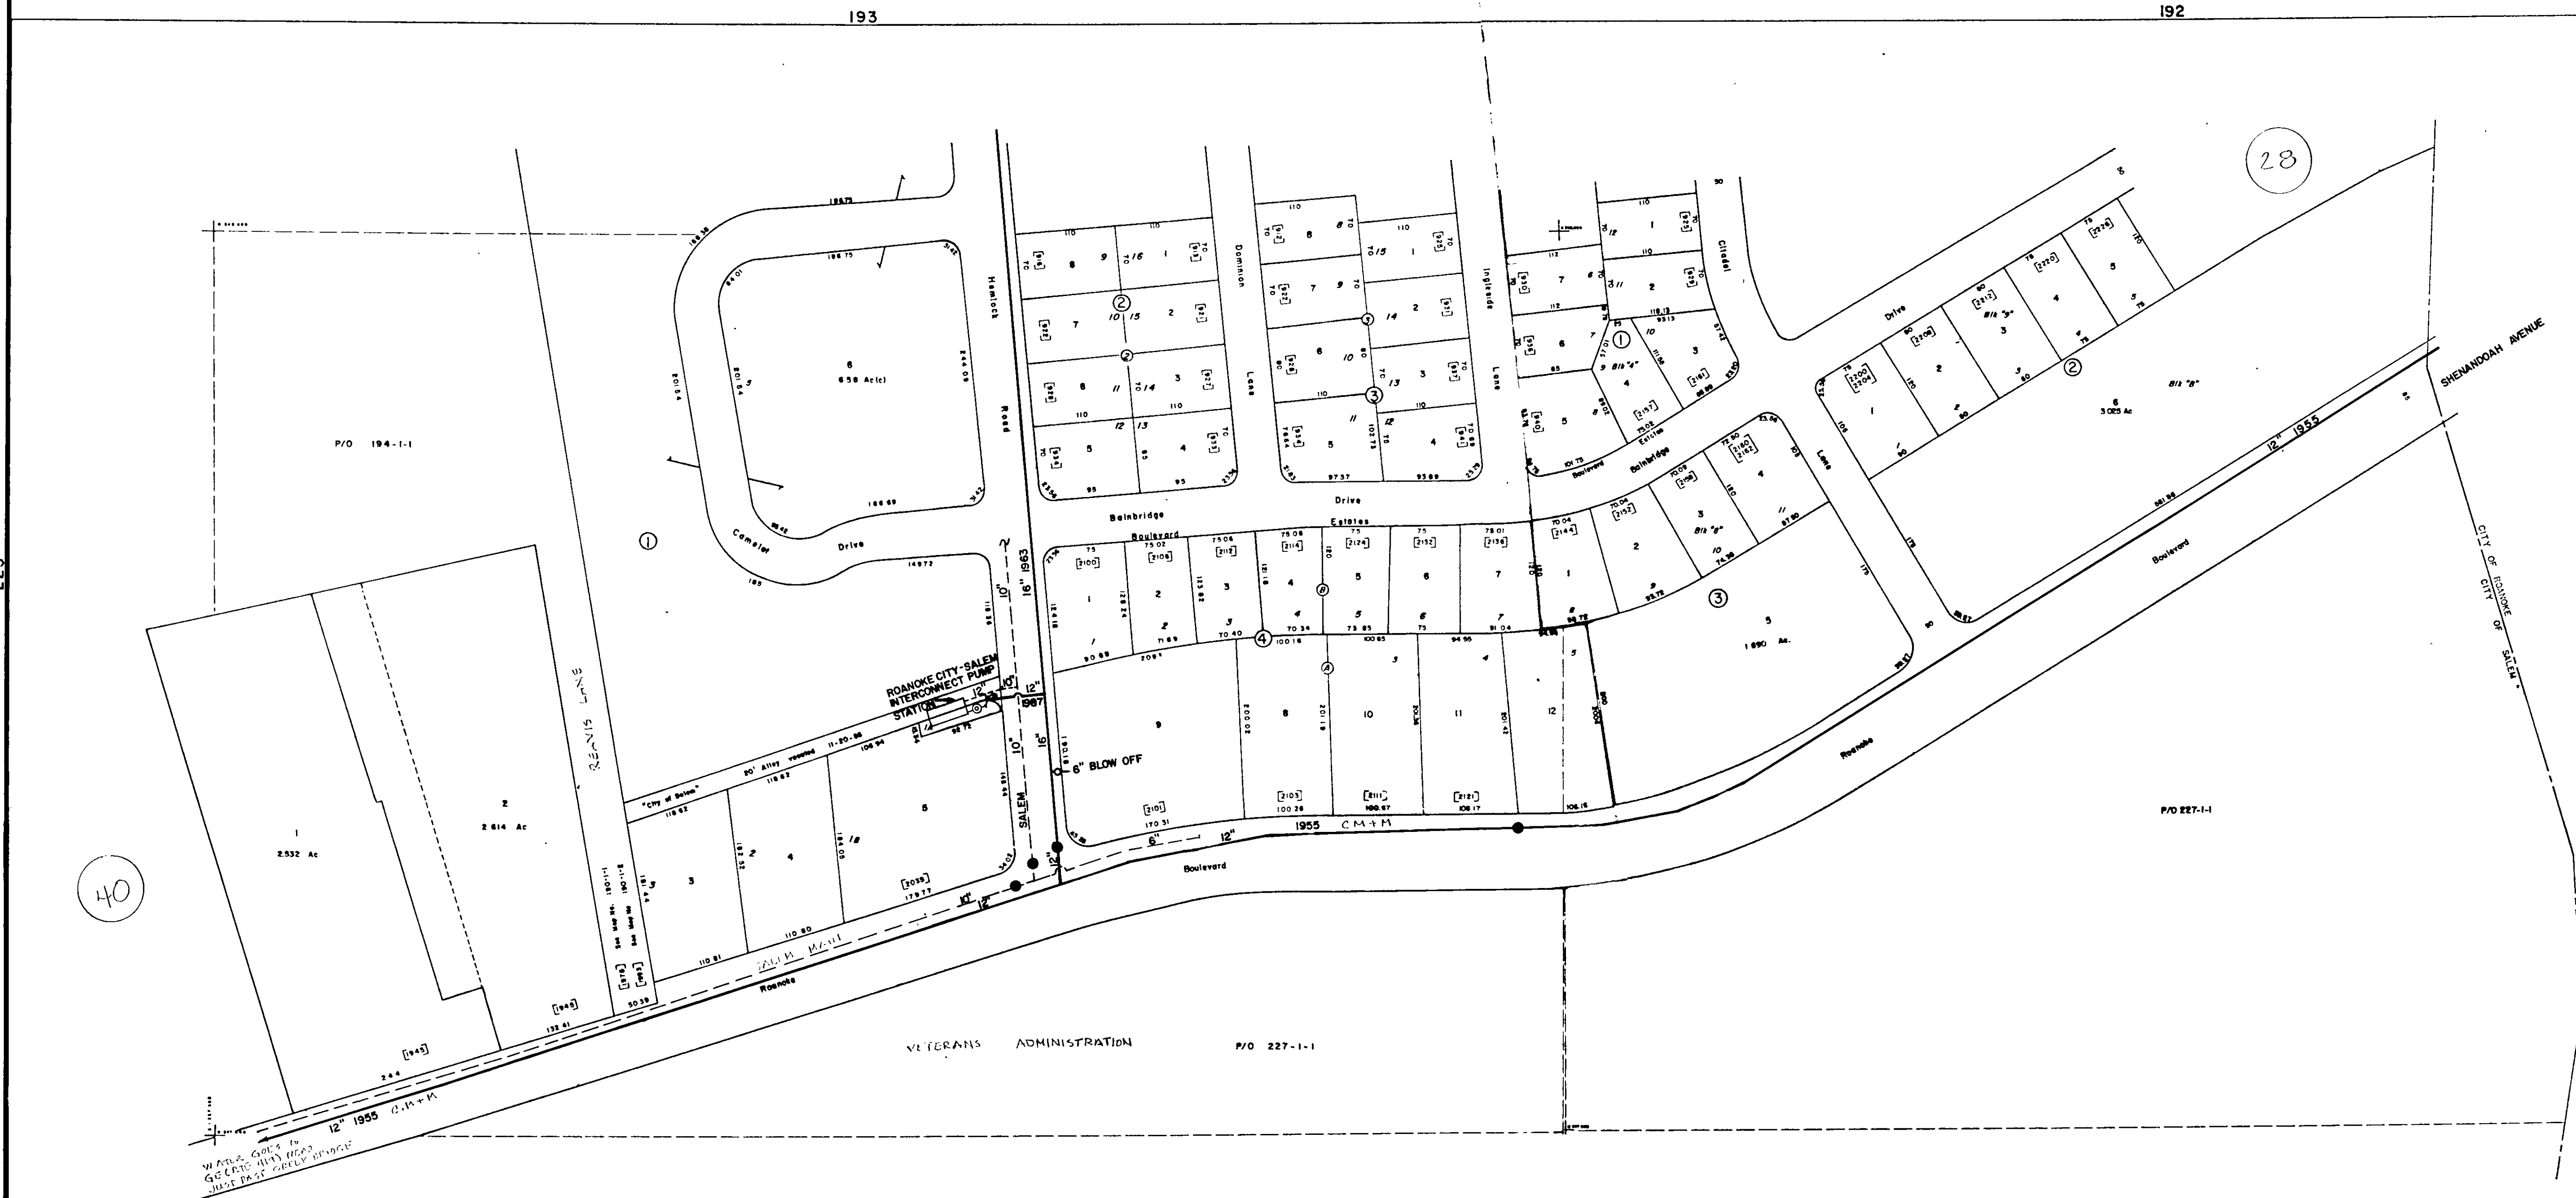

OWNERSHIP MAP
FOR THE
CITY OF SALEM, VIRGINIA

DATE	BY	REVISION
10/1/88	JAL/LLA	1

SCALE: 1" = 60 FEET
GRID BASED ON VIRGINIA STATE COORDINATE SYSTEM

MAP NO. 224

Automatic
MAPPING PREPARED BY HAYTHORN COMPANY
AUTOMETRIC OPERATOR WAYLAND MASS.
FOR THE CITY OF SALEM VIRGINIA

DATE	BY	REVISION
10/1/88	JAL/LLA	1

SCALE: 1" = 60 FEET
GRID BASED ON VIRGINIA STATE COORDINATE SYSTEM

226

Automatic
MAPPING PREPARED BY HAYTHORN COMPANY
AUTOMETRIC OPERATOR WAYLAND MASS.
FOR THE CITY OF SALEM VIRGINIA

MAP NO. 225

WATER MAP
CITY OF ROANOKE, VA.
SALEM 224, 225
OFFICE OF THE CITY ENGINEER
SCALE: 1" = 100'
COMPLETED: 4-12-1988

CITY ENGINEER