


NOTE:
Source of the drawing base is from a survey performed by Lumsden Associates, PC of Roanoke, Virginia dated 16 March 2005. Lumsden's boundary information is based on subdivision for the City of Roanoke Redevelopment and Housing Authority performed by Mattern & Craig, Inc., dated July 28, 2000 and recorded in Map Book 1, Page 2168.

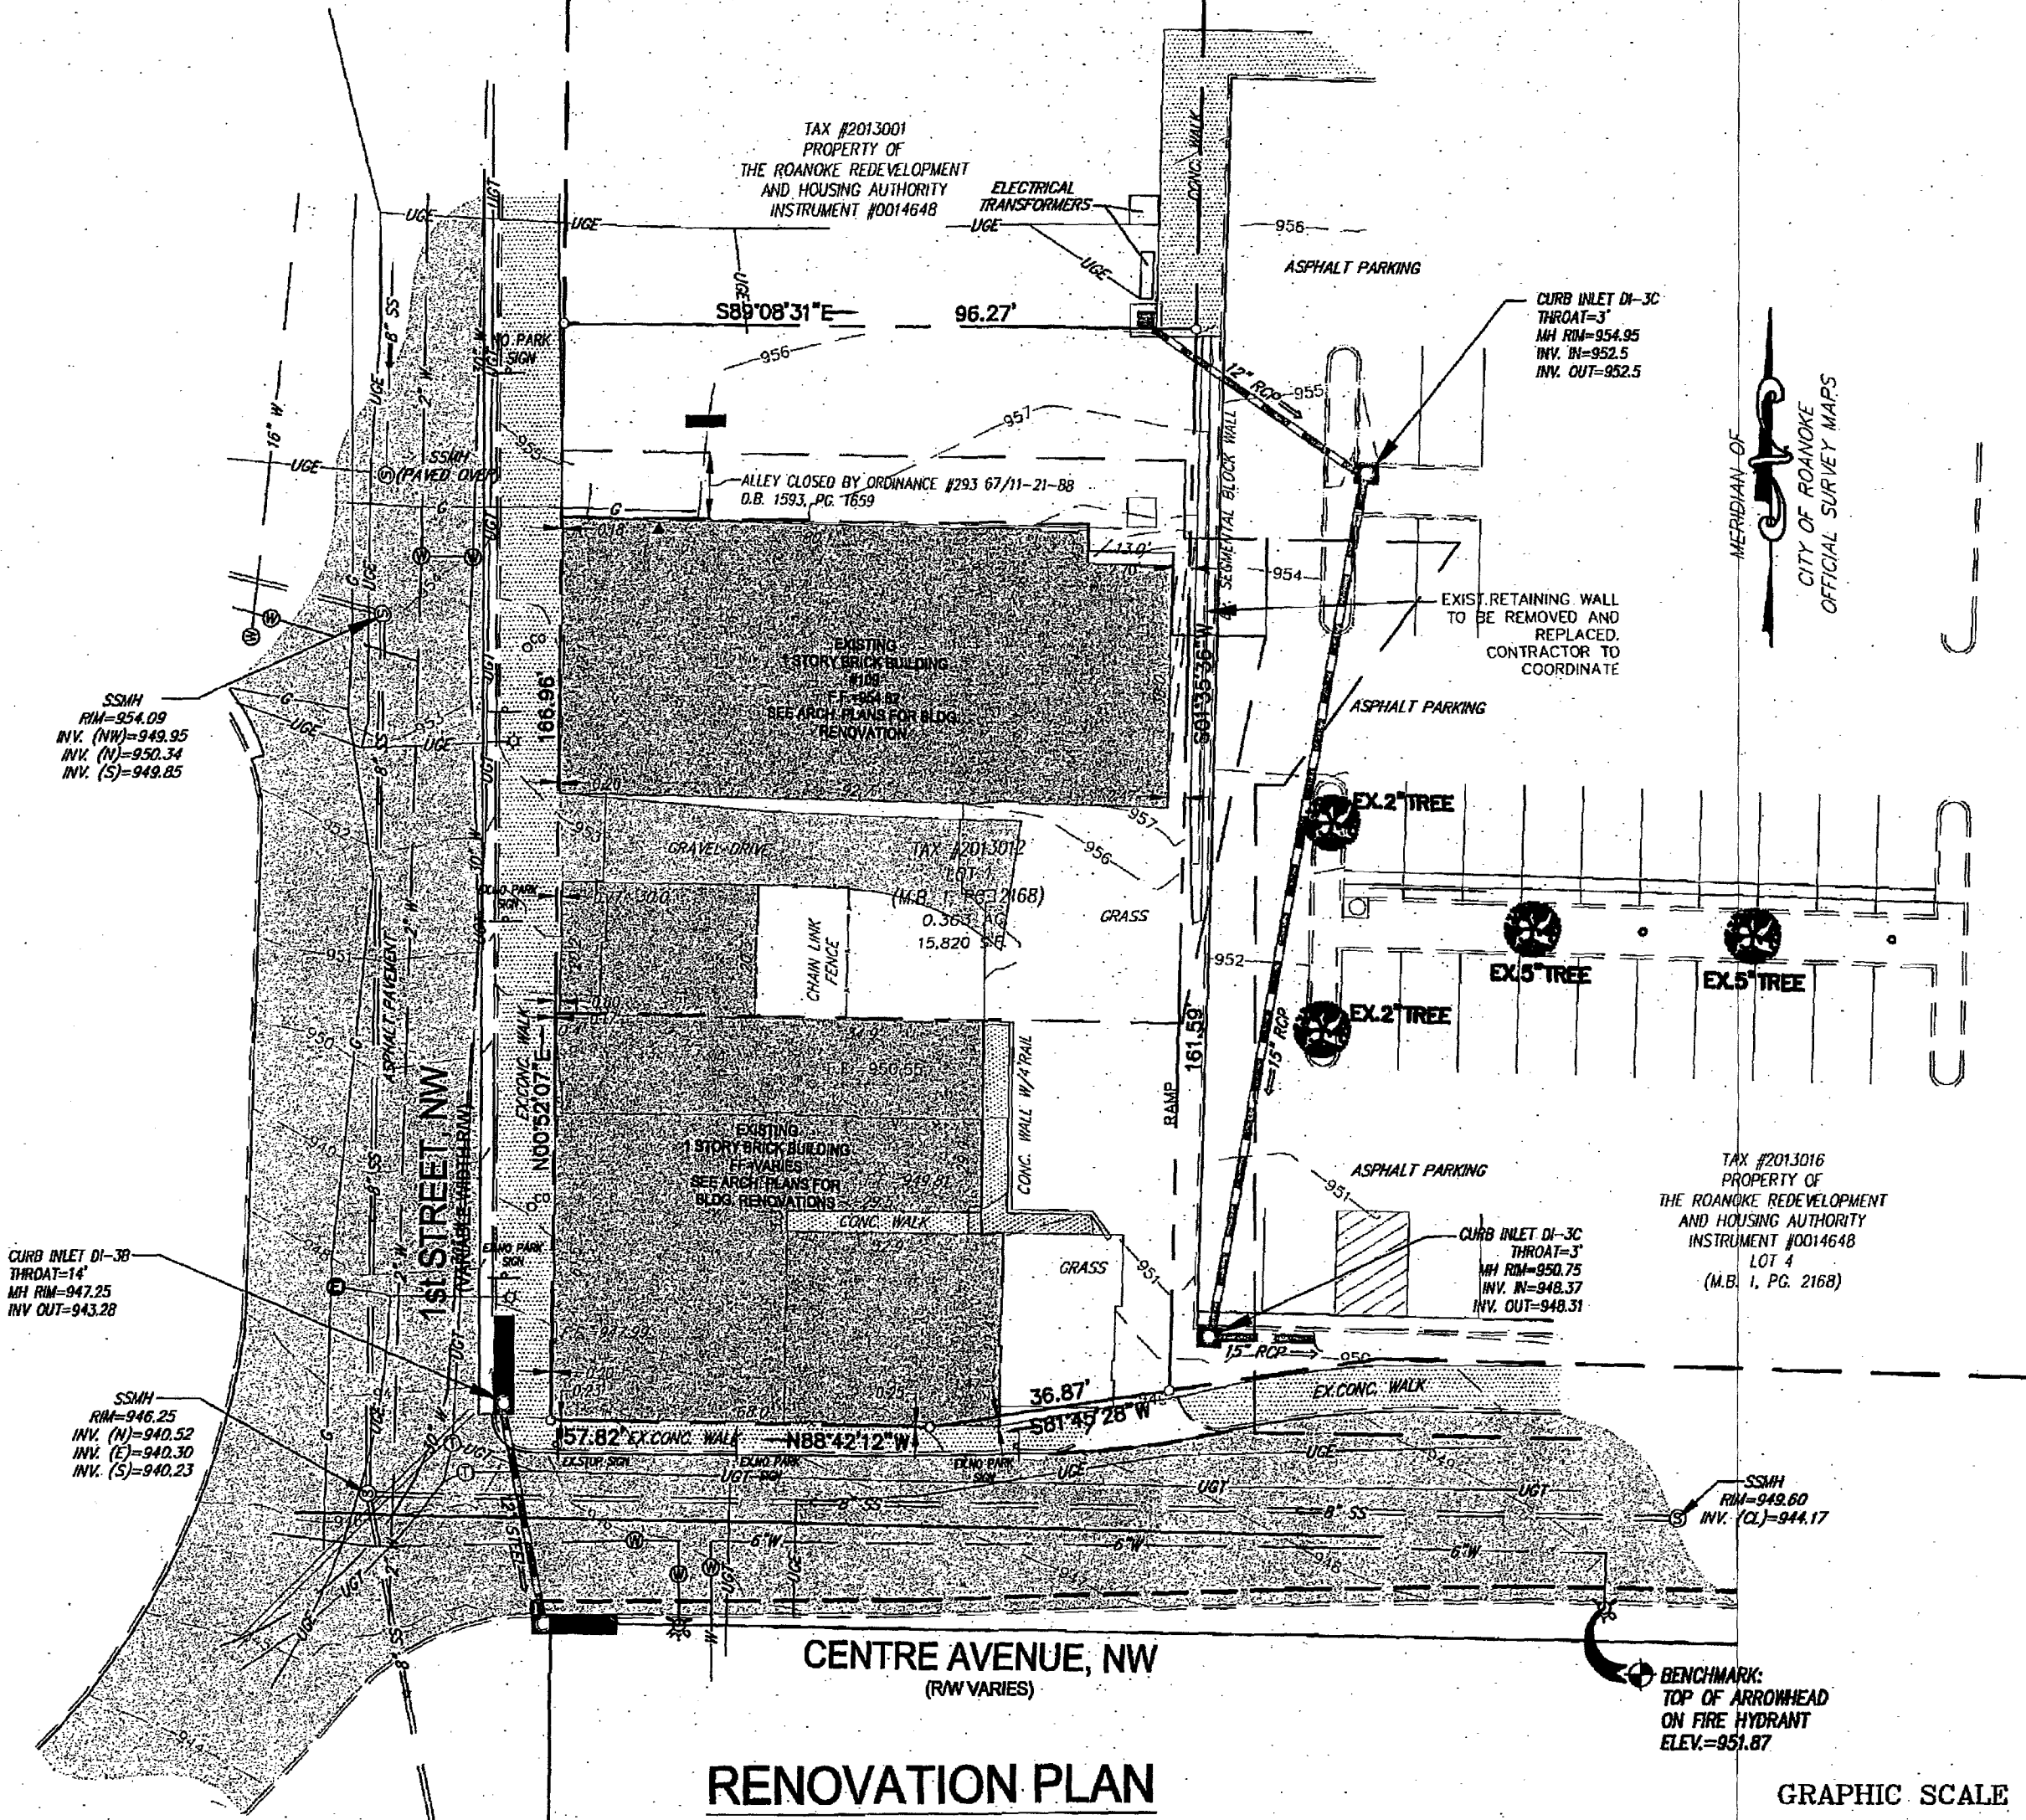

SmithLewis
ARCHITECTURE
18 W. Kirk Avenue SW
Roanoke, VA 24011
540 343 5500
540 343 2003

STAENGL
ENGINEERING
300 W Main Street, Suite 302
Charlottesville, VA 22903
434 285 8105
434 286 5557

MANN & ASSOCIATES, INC.
305 Market Street
Roanoke, Virginia 24011
Voice: 540 343 5315
Fax: 540 343 0235

PARKER DESIGN GROUP, PC
ENGINEERS PLANNERS SURVEYORS
816 Boulevard
Salem, Virginia 24153
Phone: 540.387.1153
Fax: 540.389-5767

RMS
RMS ENGINEERING LLC
1208 West Riverside Drive
Salem, Virginia 24153
(540) 376-6769 (tel)
(540) 376-6761 (fax)
www.rms-engineering.com

DAY & KINDER
CONSULTING
ENGINEERS, PLLC
P.O. BOX 20187
3239 ELECTRIC ROAD, BUILDING C
ROANOKE, VIRGINIA 24018
PHONE: 540 774-5706
FAX: 540 772-3266
COMM. NO. 05-062

CLAYTON GROCAN, JR.
No. 000955
5/17/06
REGISTERED LANDSCAPE ARCHITECT

FINAL CONSTRUCTION
DOCUMENTS

Claude Moore
Education Complex
First Street
Roanoke, VA 24011

EXISTING CONDITIONS
RENOVATION PLAN

C02