
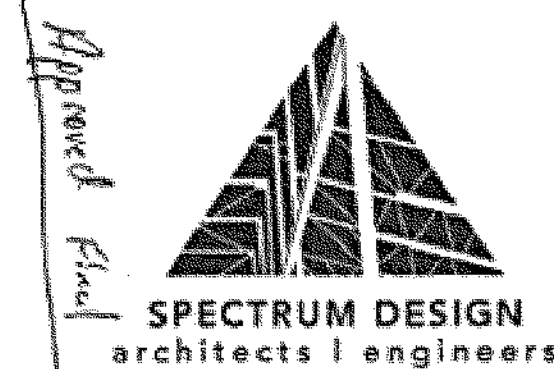


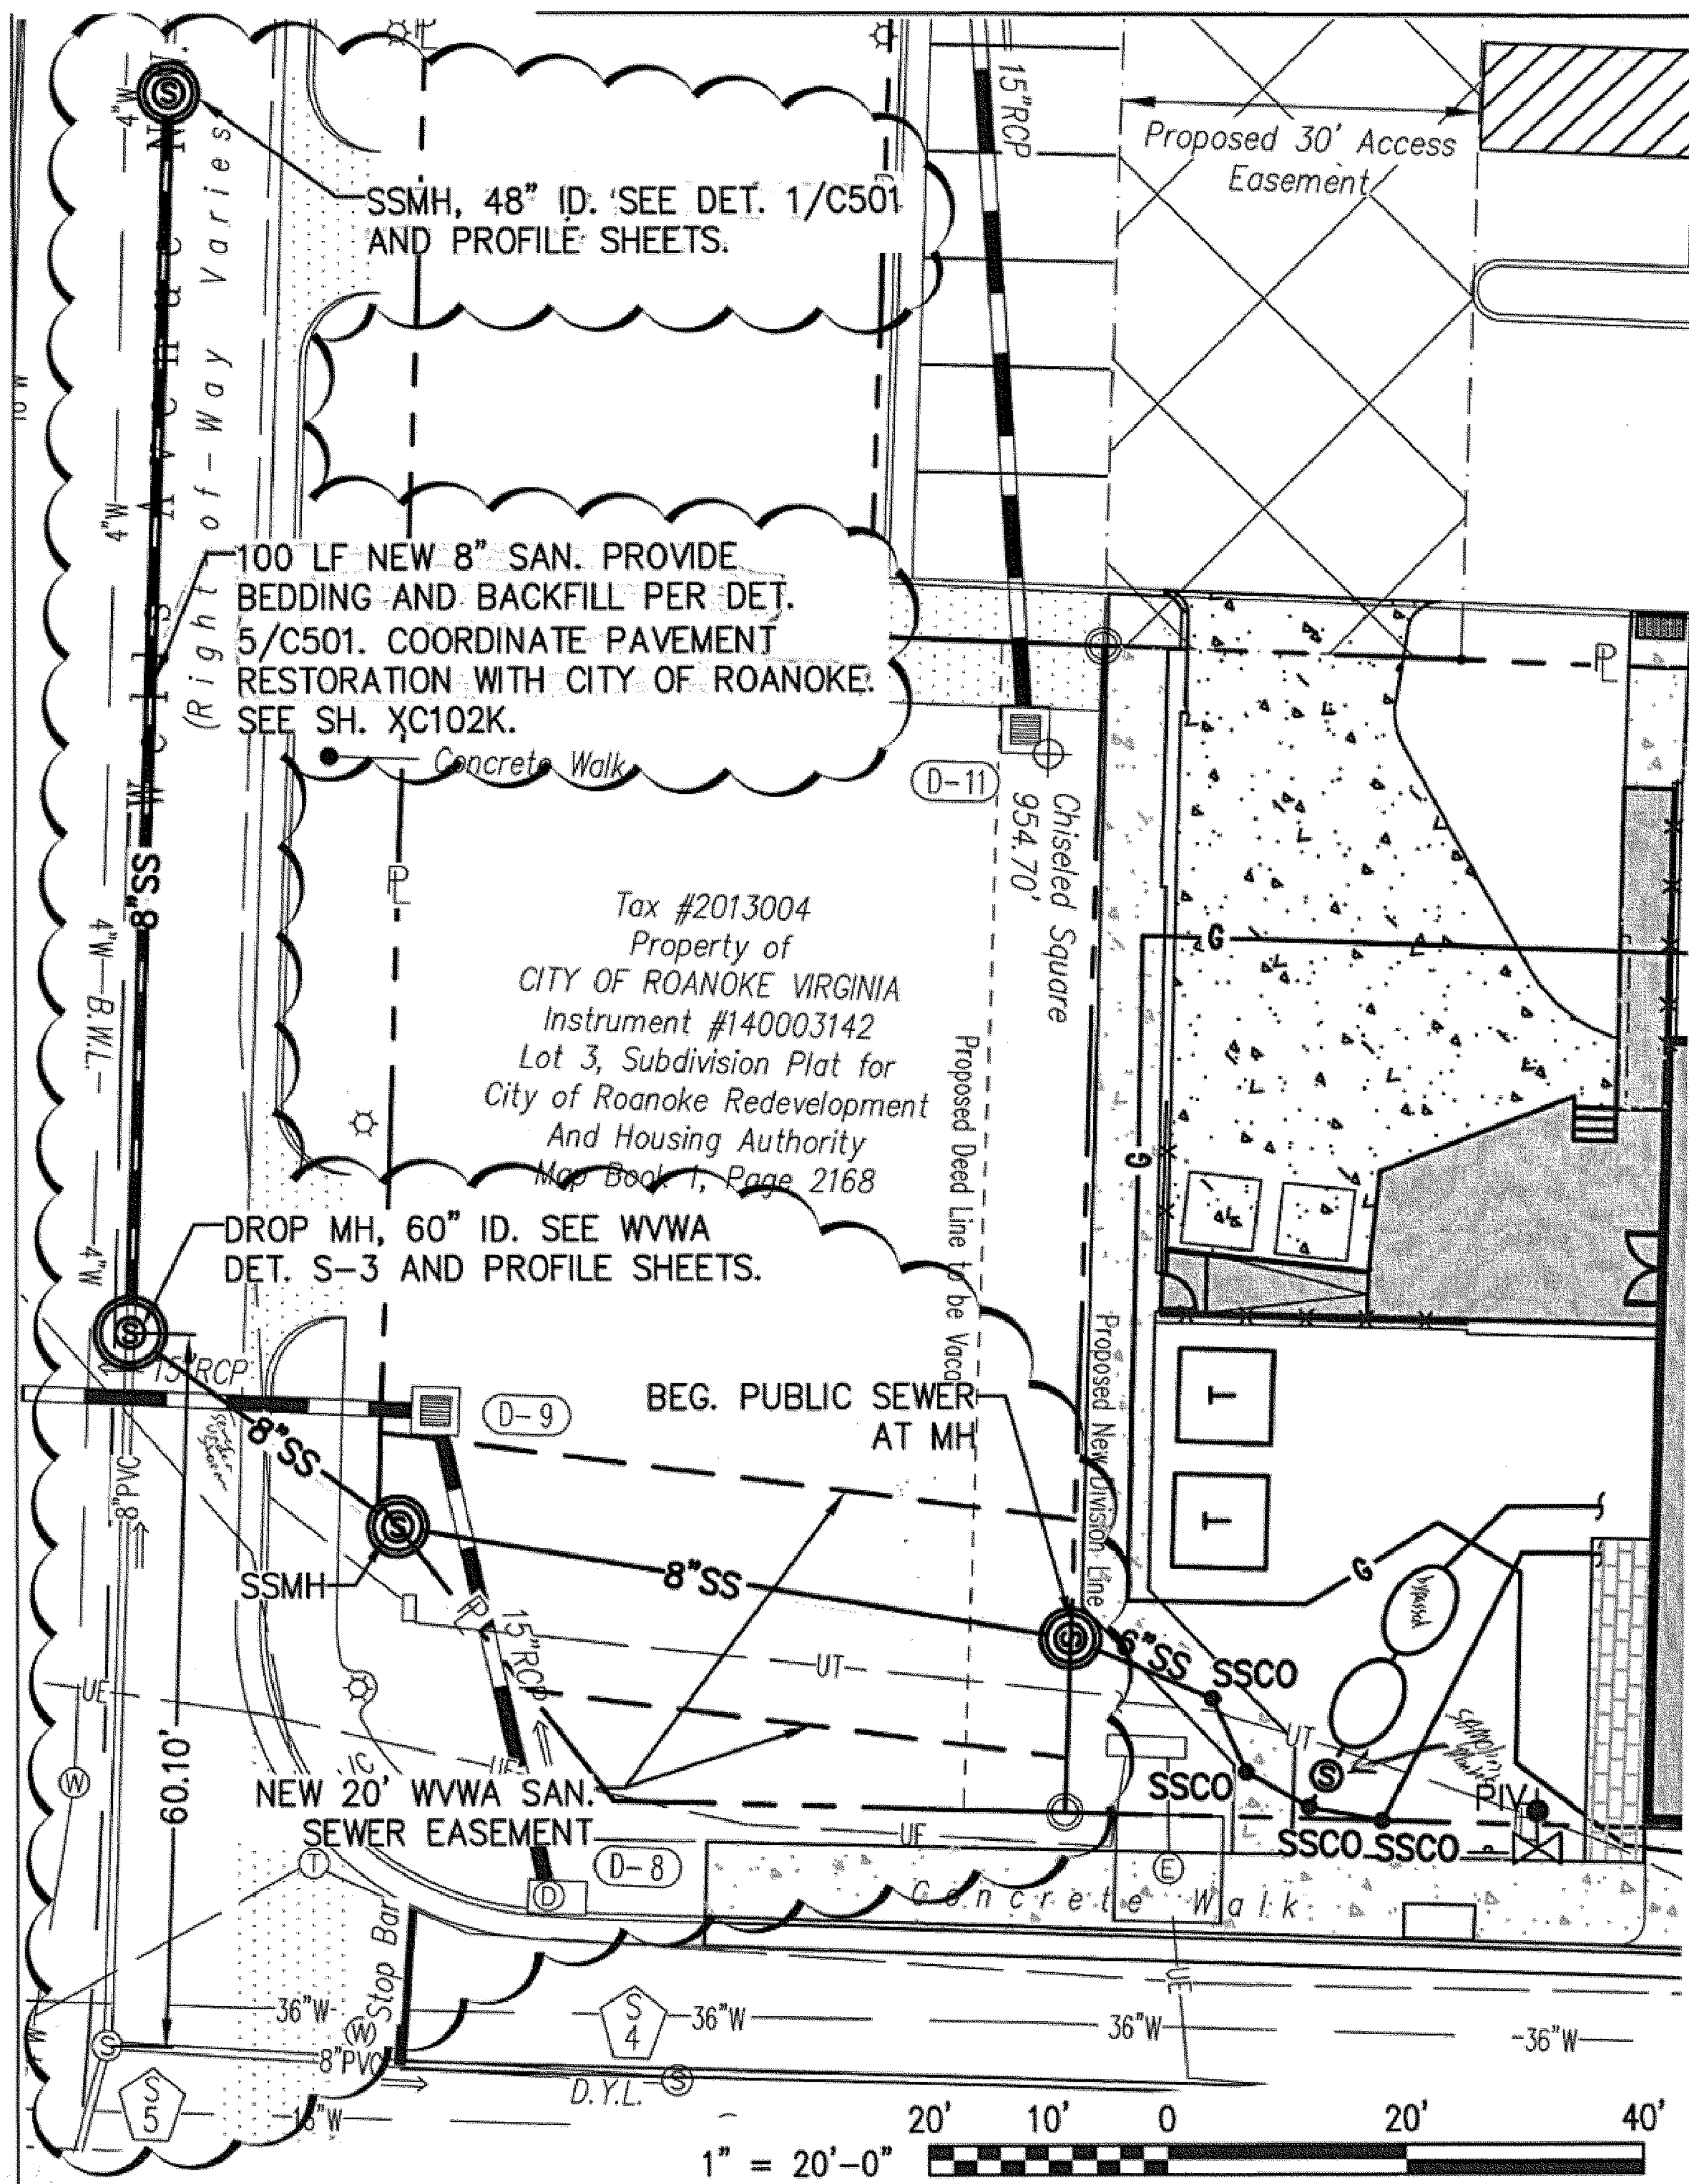

COMM. NO.  
14132  
DATE:  
5/18/18


CLAUDE MOORE COMPLEX ADDITION  
**SEWER ADJUSTMENT  
RESOLUTION**

SCALE: 1"=20'

REF. NO.: C102


DRAWN BY:  
THL  
CHECKED BY:  
THL

**XC102I**  
DRAWING NO.

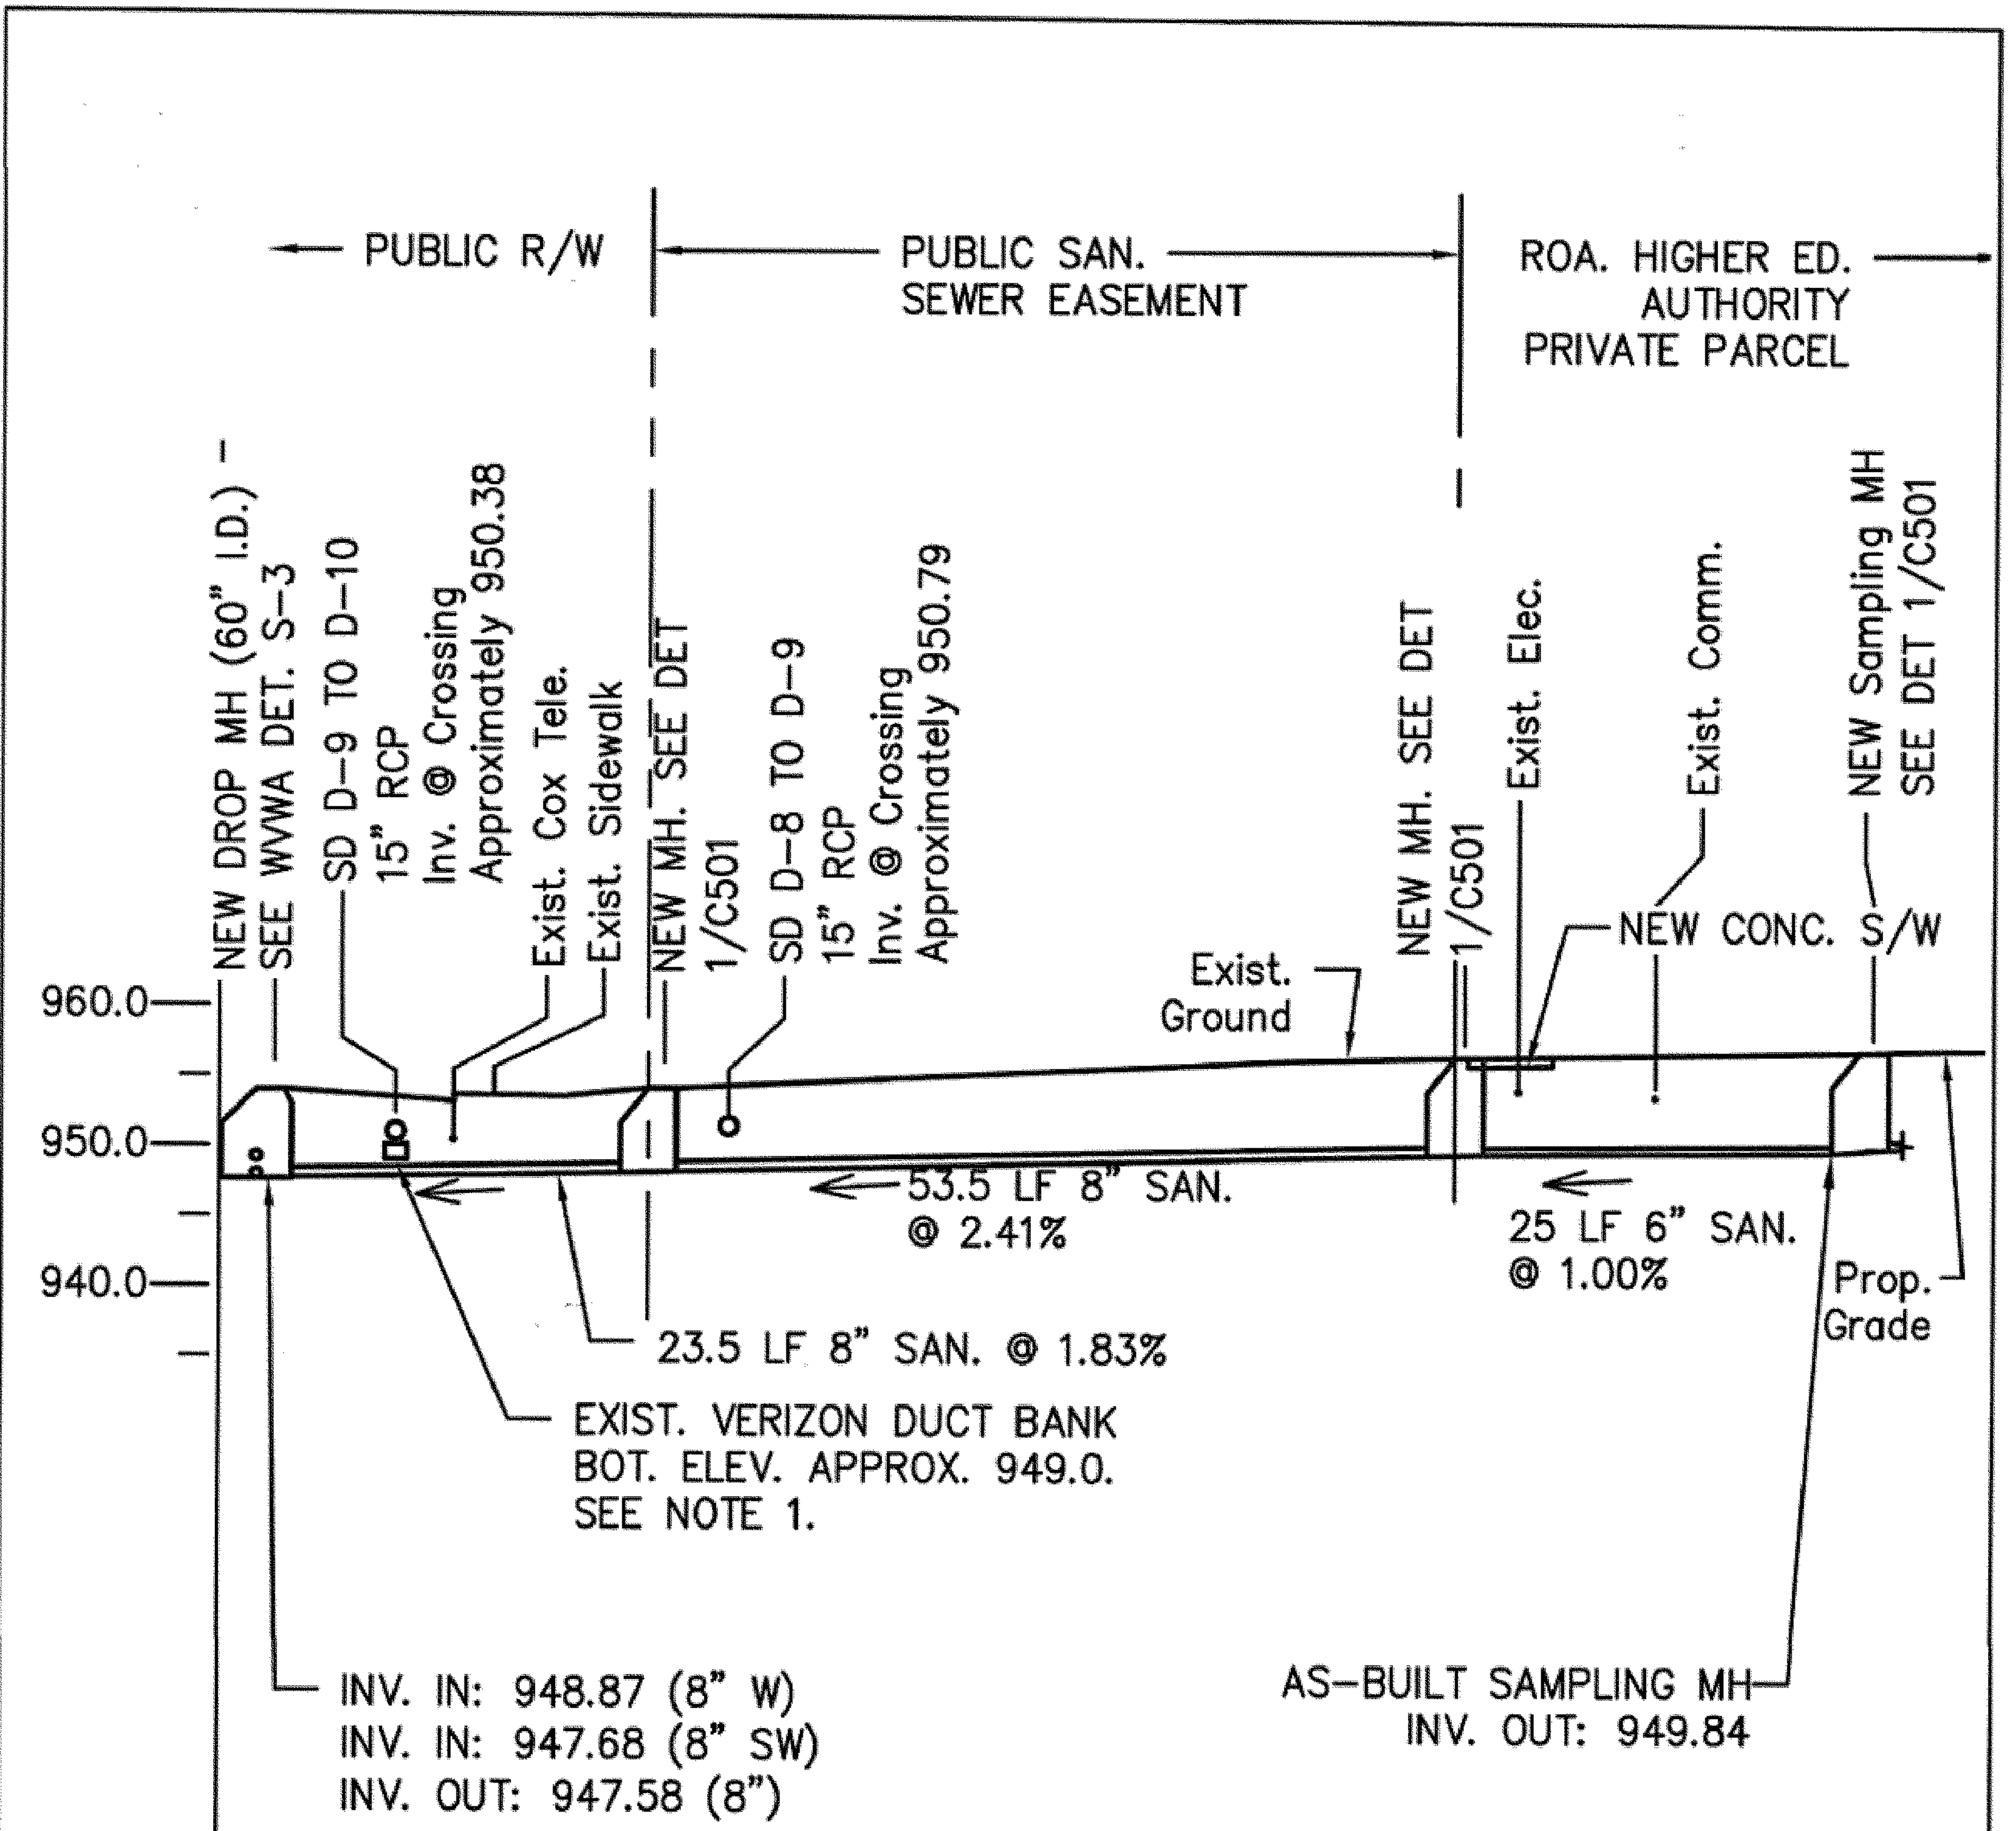

**NOTE:**

- CONTRACTOR SHALL PROVIDE AND INSTALL PIERS AT SAN. SEWER/STORM DRAIN CROSSINGS AND SAN. SEWER/DUCT BANK CROSSING WHERE VERTICAL CLEARANCE IS LESS THAN 18". CONTRACTOR SHALL COORDINATE WORK WITH ASSIGNED WWA INSPECTOR MIN. 2 DAYS IN ADVANCE OF WORK.

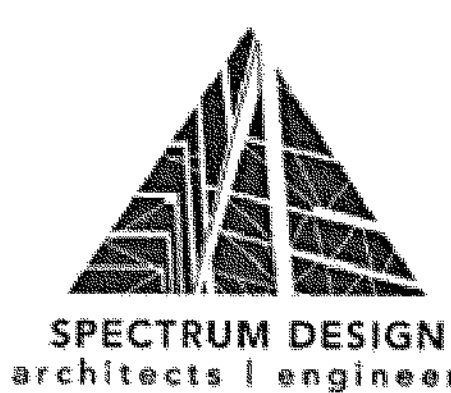

COMM. NO.  
14132  
DATE:  
5/18/18

CLAUDE MOORE COMPLEX ADDITION  
**SEWER ADJUSTMENT PROFILE  
RESOLUTION**

SCALE: 1"=20'

REF. NO.: C102

DRAWN BY:  
THL  
CHECKED BY:  
THL

**XC102J**  
DRAWING NO.