

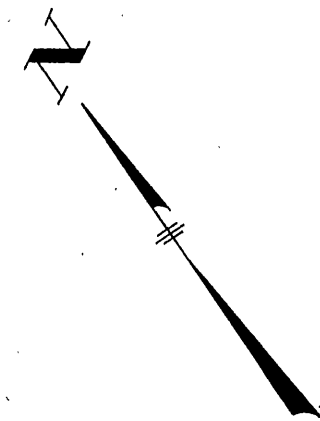


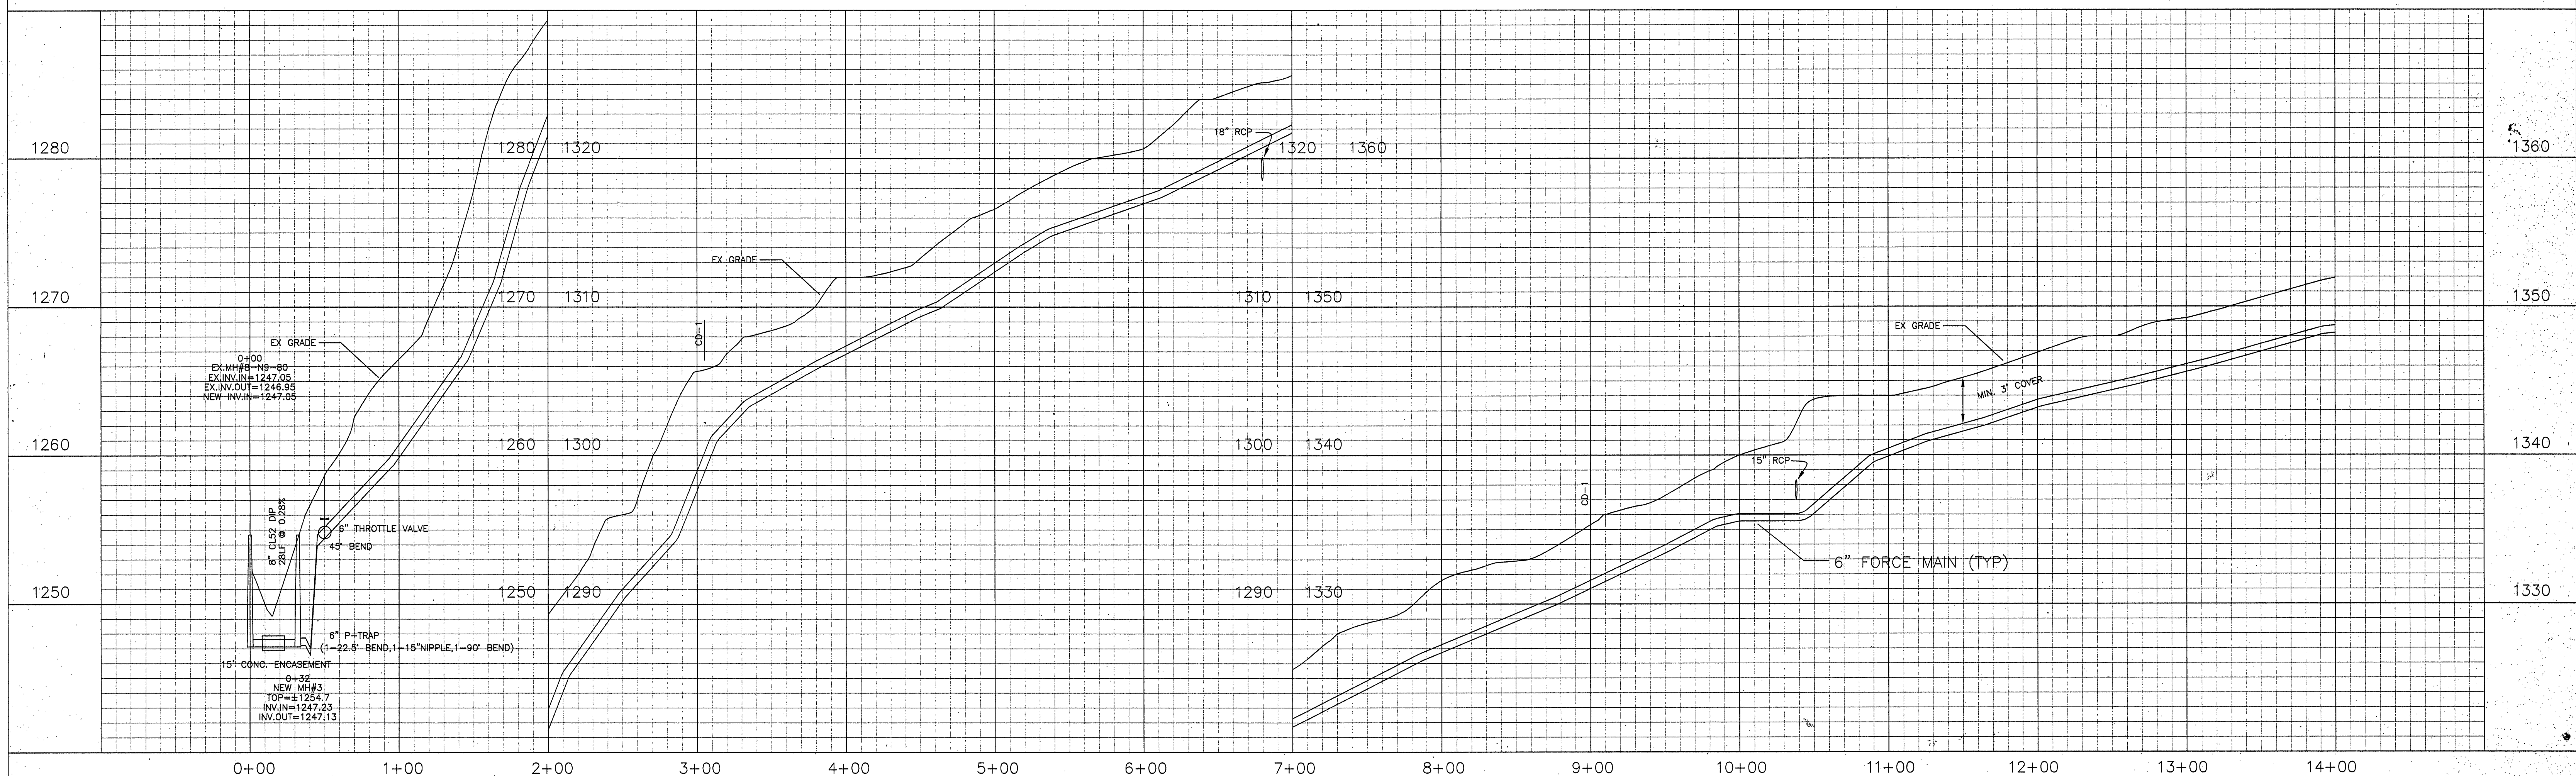


SCALES:
1" = 50' HOR
1" = 5' VER

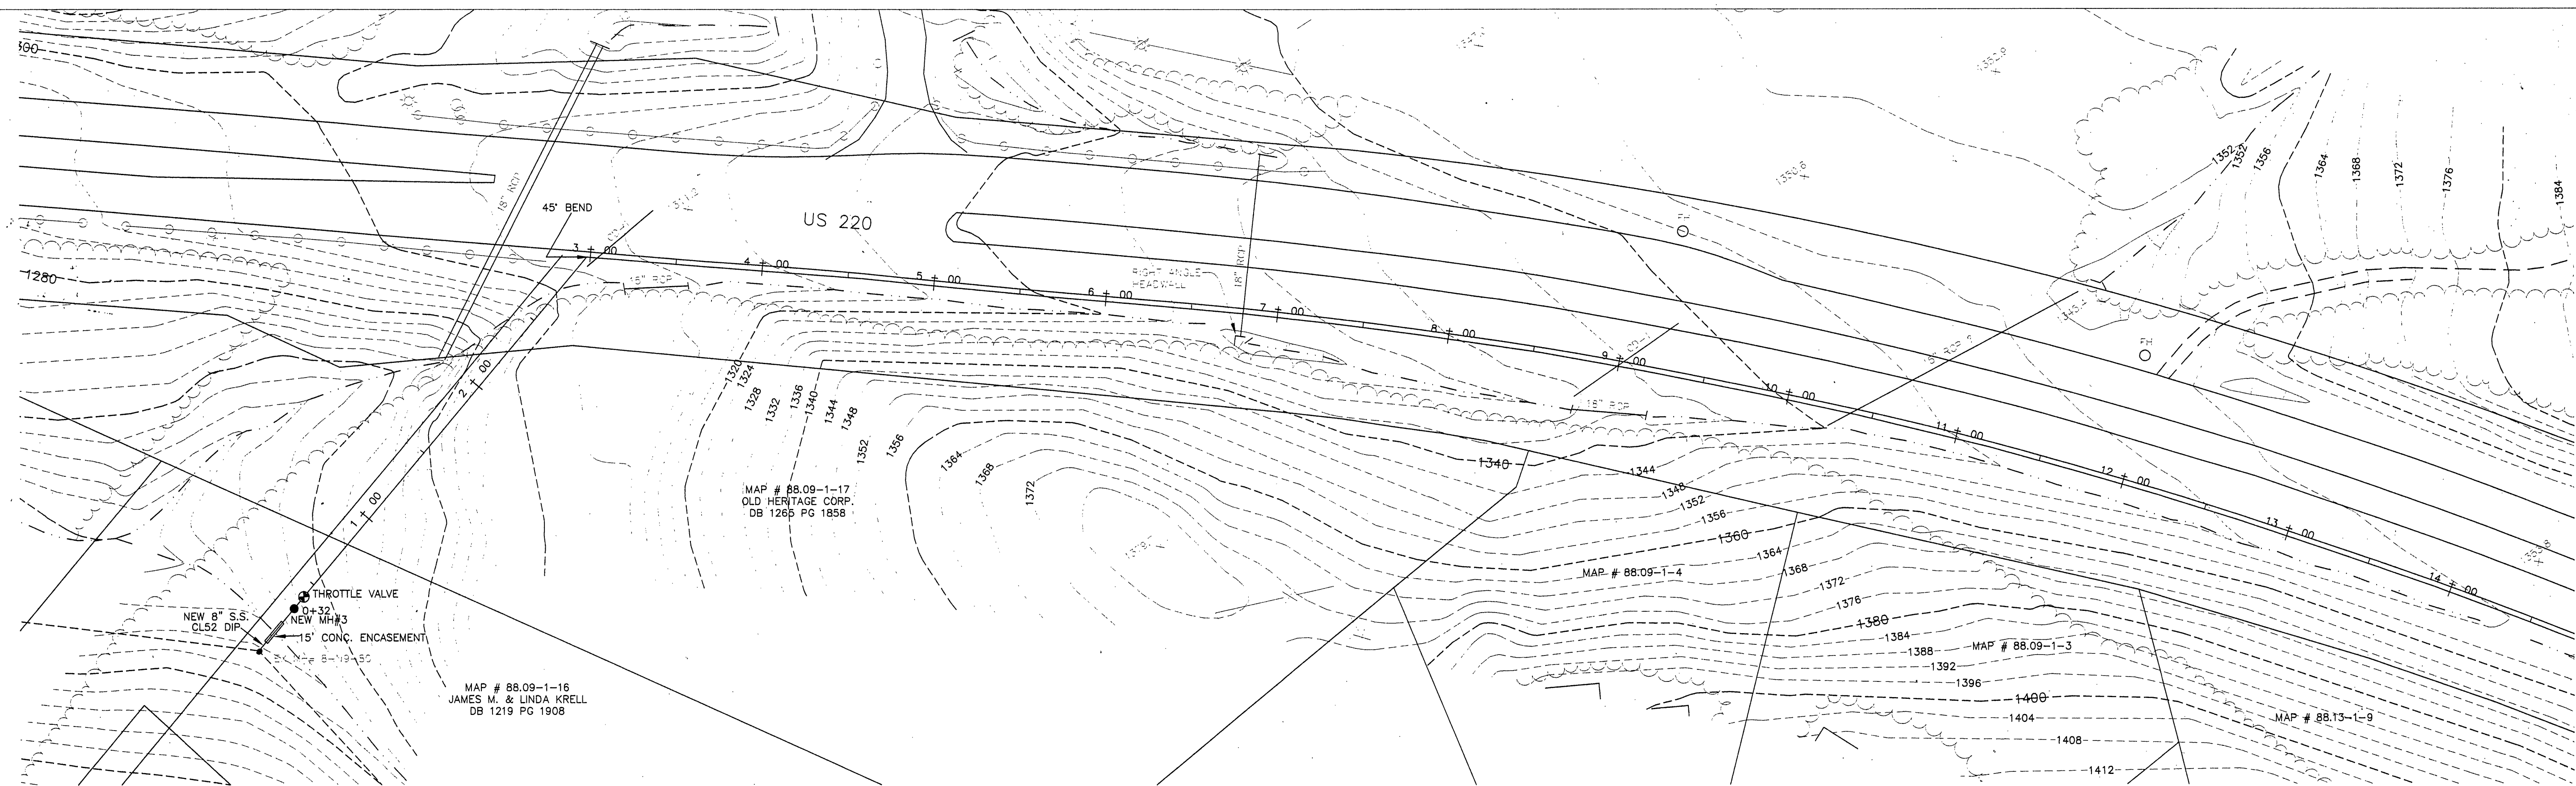

CLEARBROOK AREA SANITARY SEWER PROJECT

CAVE SPRINGS MAGISTERIAL DISTRICT
ROANOKE COUNTY, VIRGINIA

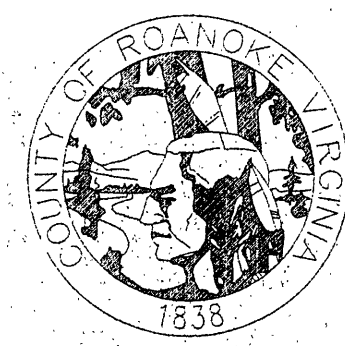

ROANOKE COUNTY
UTILITY DEPARTMENT
1206 KESSLER MILL ROAD
SALEM, VA 24153