

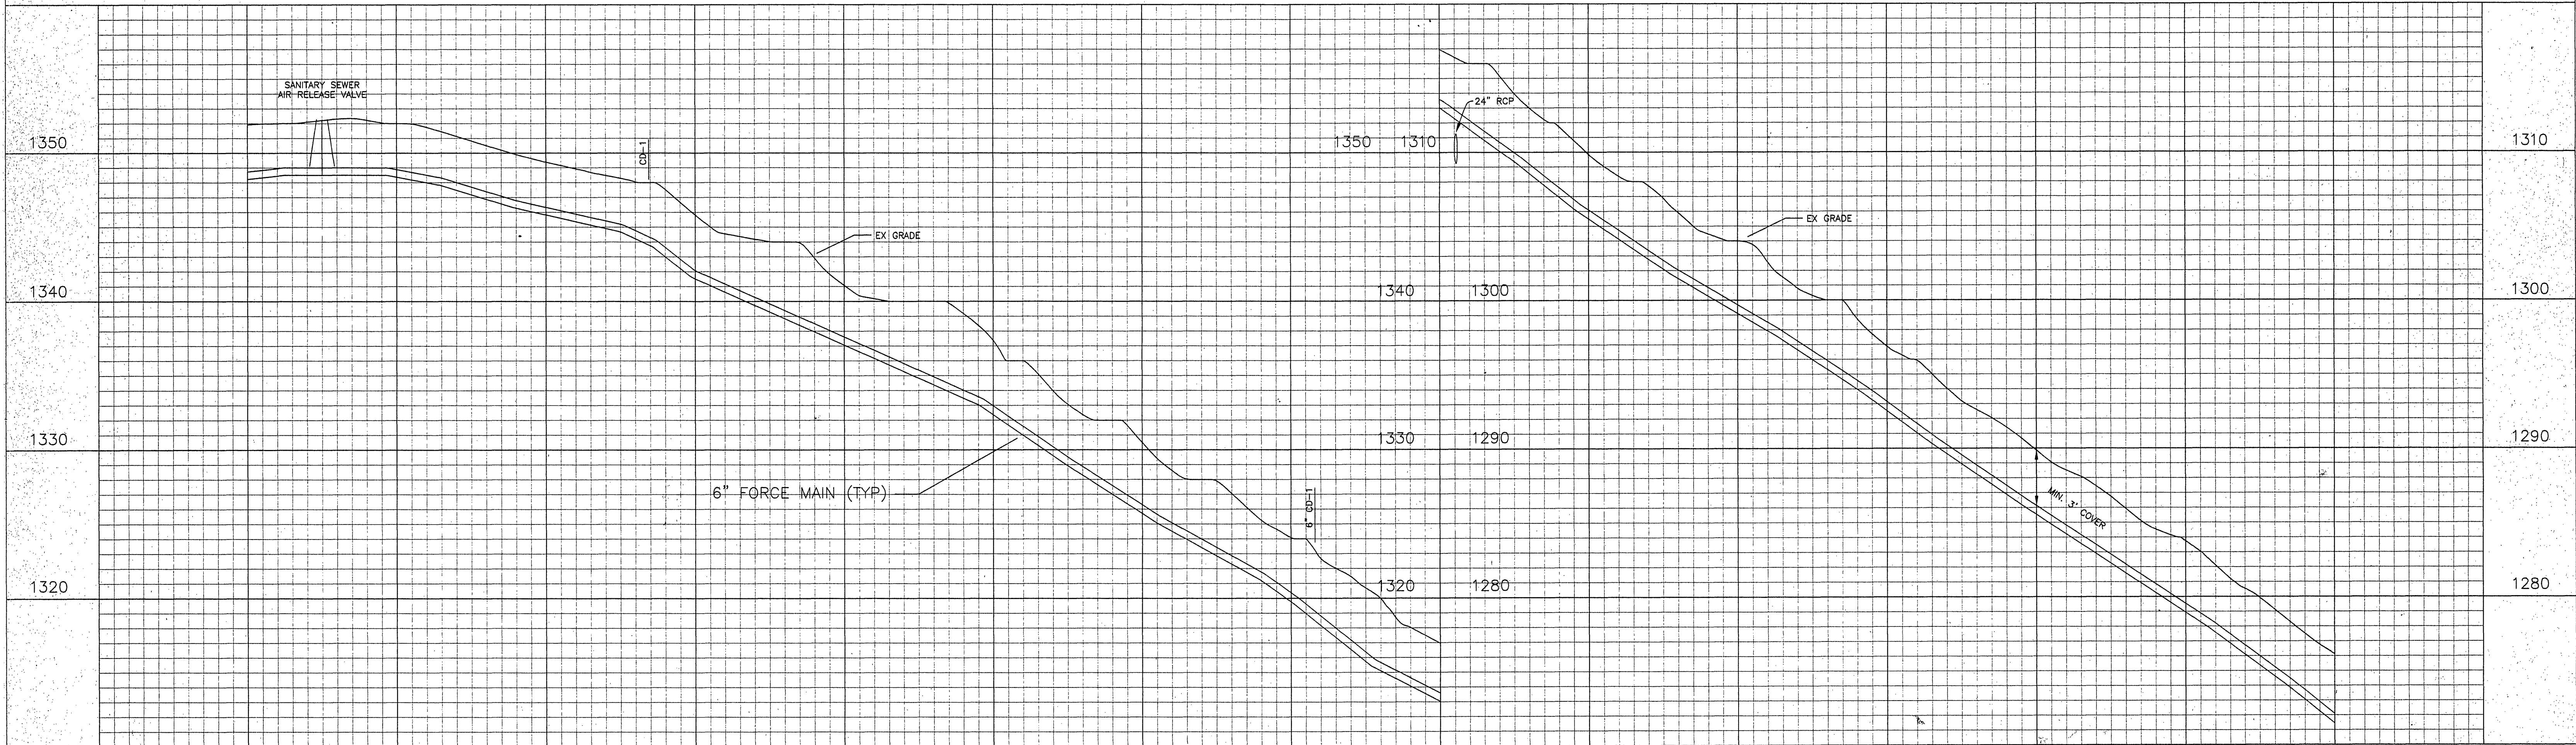


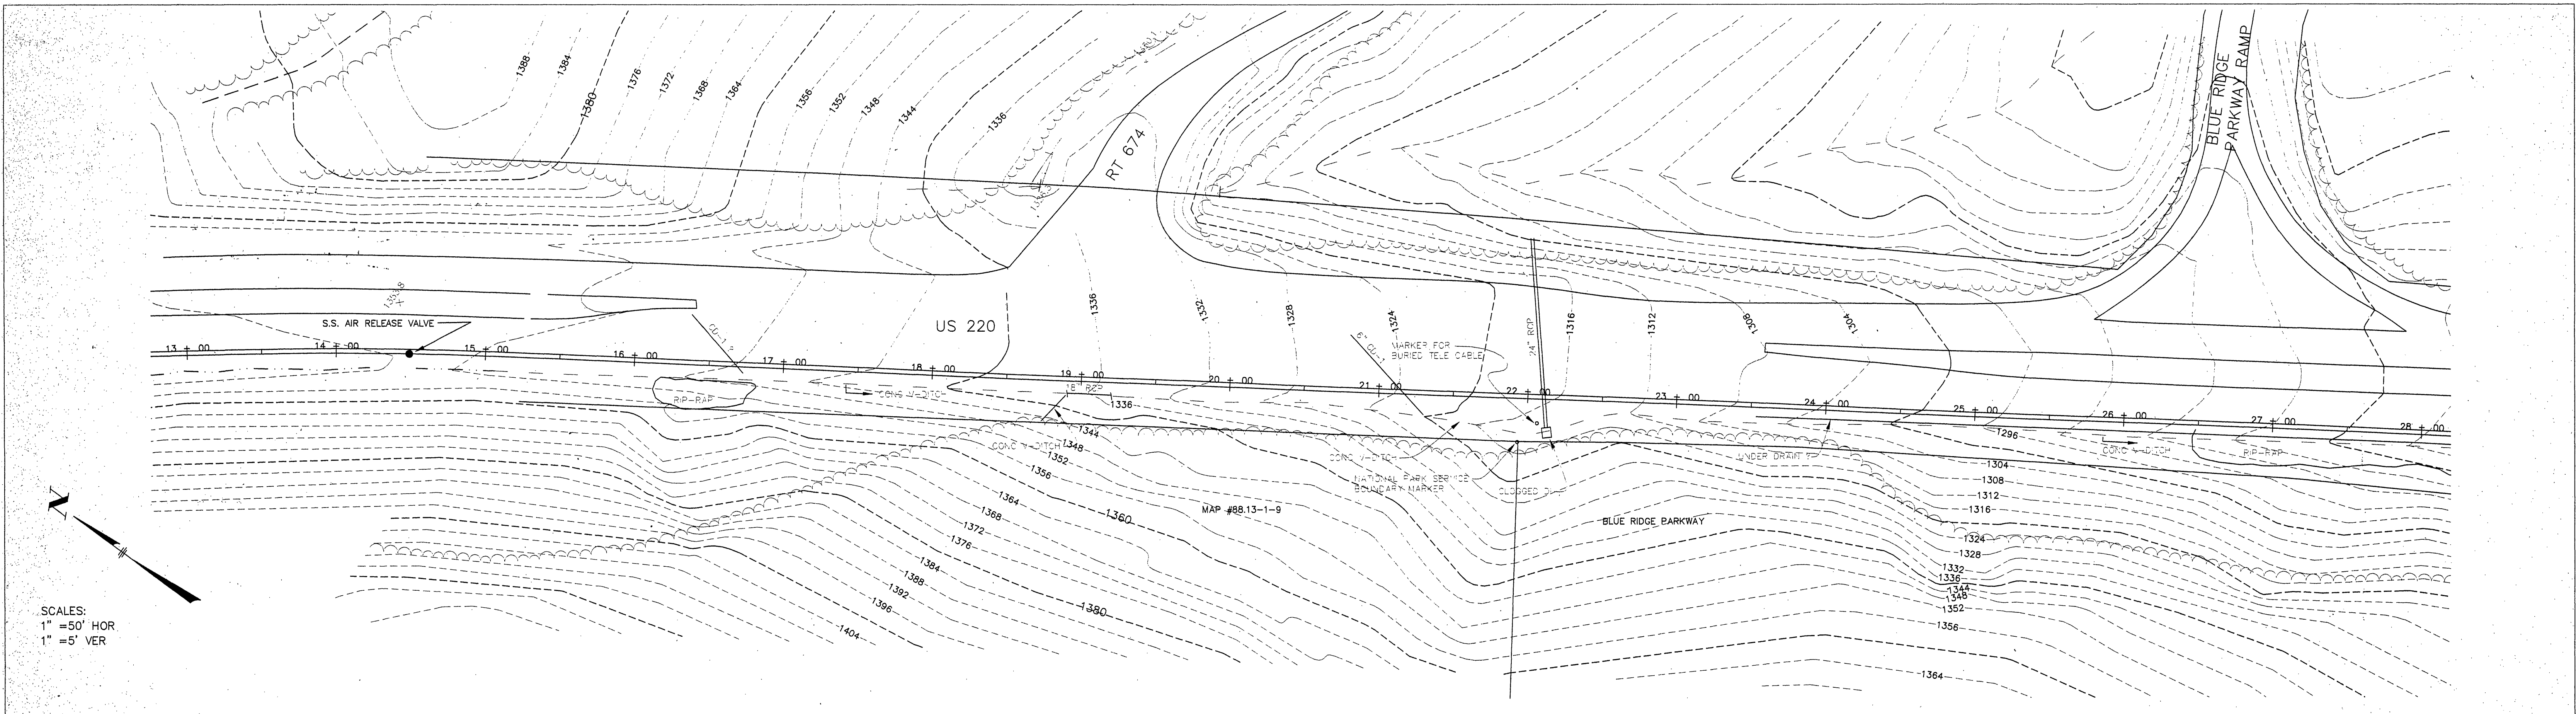

CLEARBROOK AREA SANITARY SEWER PROJECT

CAVE SPRINGS MAGISTERIAL DISTRICT
ROANOKE COUNTY, VIRGINIA

**ROANOKE COUNTY
UTILITY DEPARTMENT**
1206 KESSLER MILL ROAD
SALEM, VA 24153

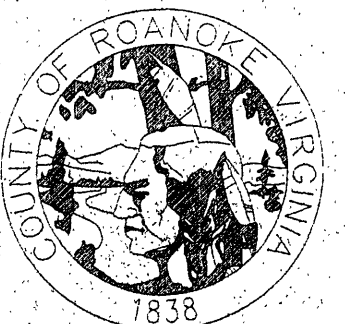

SHEET 3 of 8