



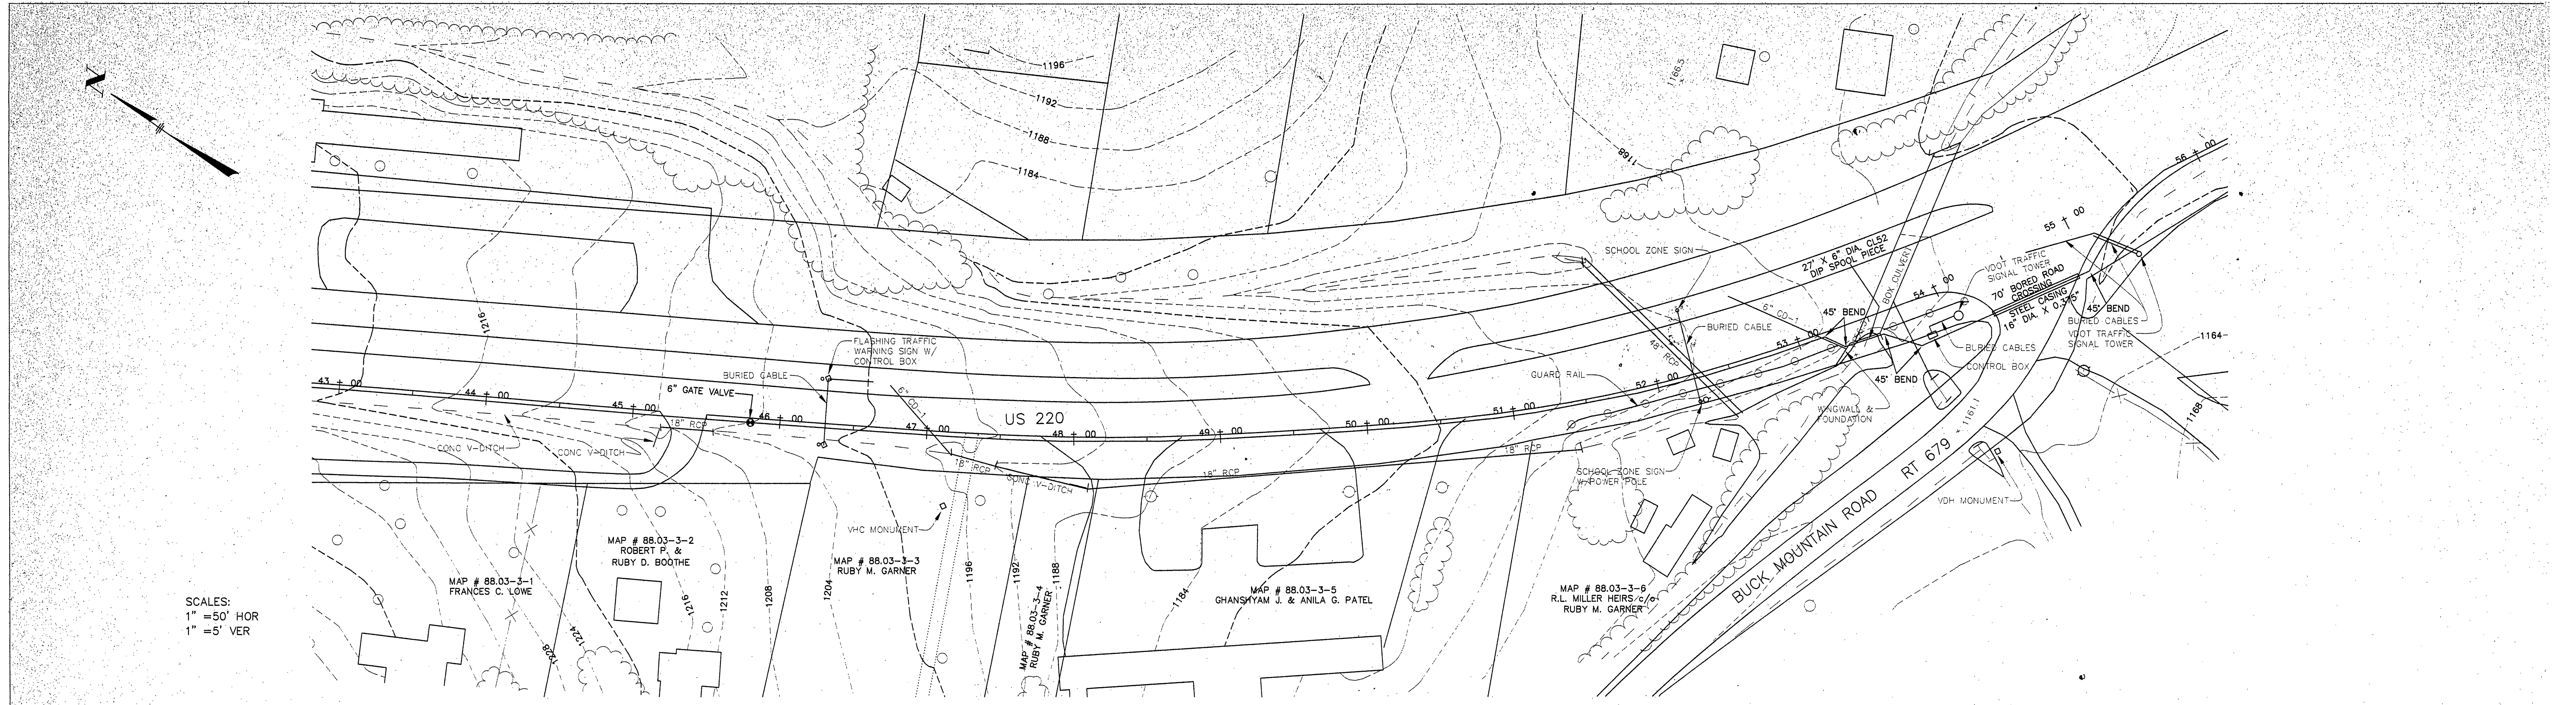

SCALES:
1" = 50' HOR
1" = 5' VER

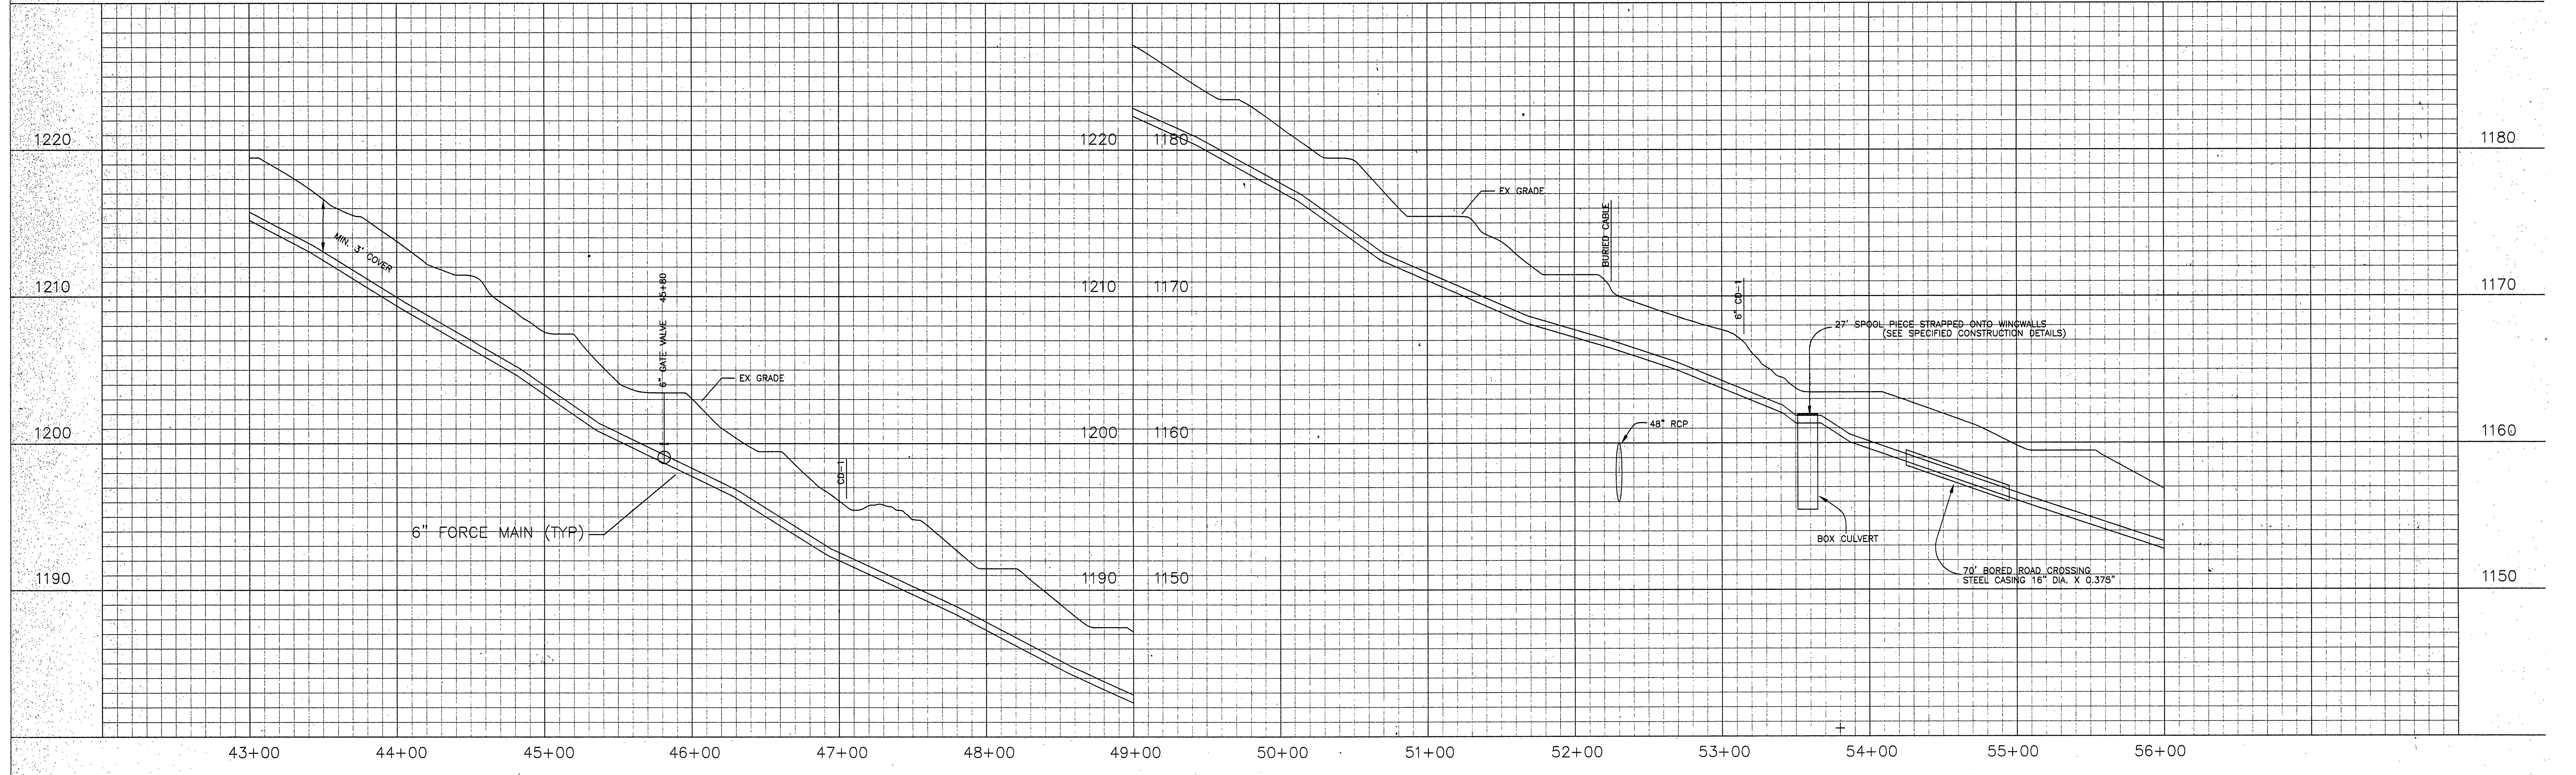

CLEARBROOK AREA SANITARY SEWER PROJECT
 CAVE SPRINGS MAGISTERIAL DISTRICT
 ROANOKE COUNTY, VIRGINIA

ROANOKE COUNTY
 UTILITY DEPARTMENT
 1206 KESSLER MILL ROAD
 SALEM, VA 24153

SHEET 5 of 8