

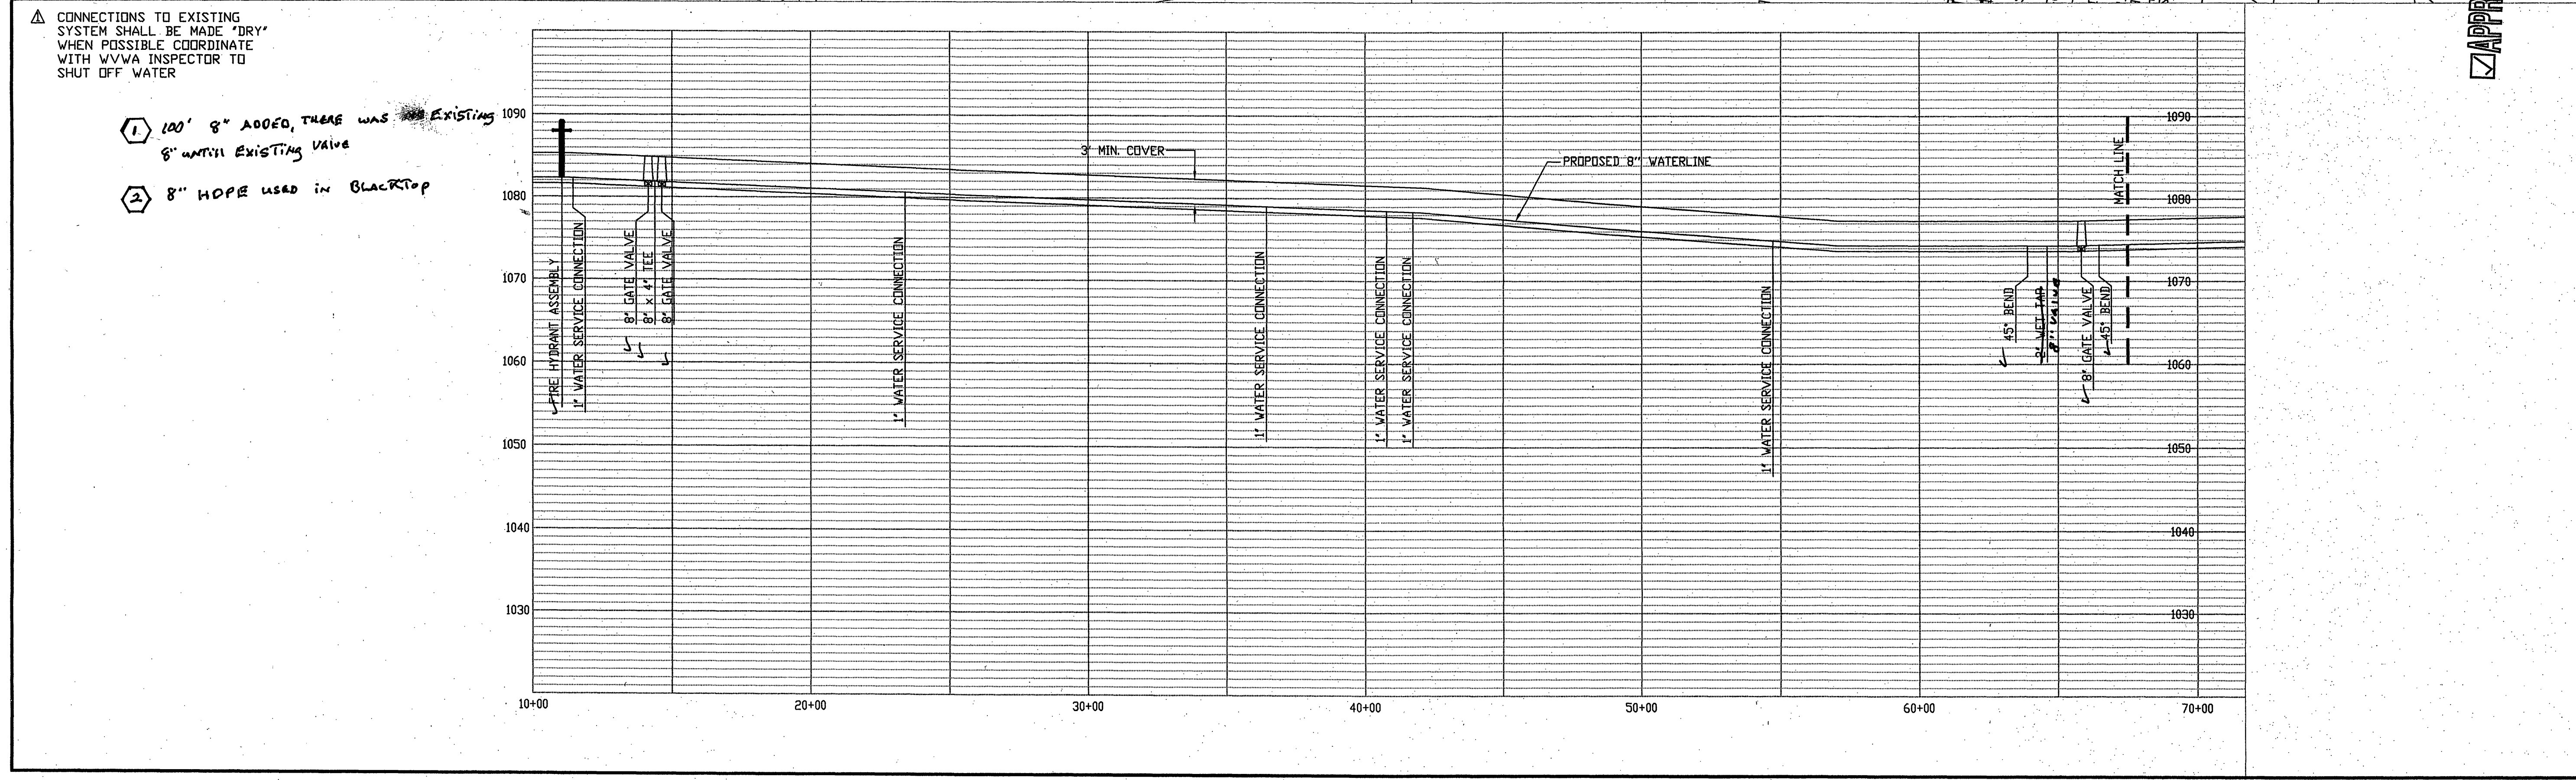


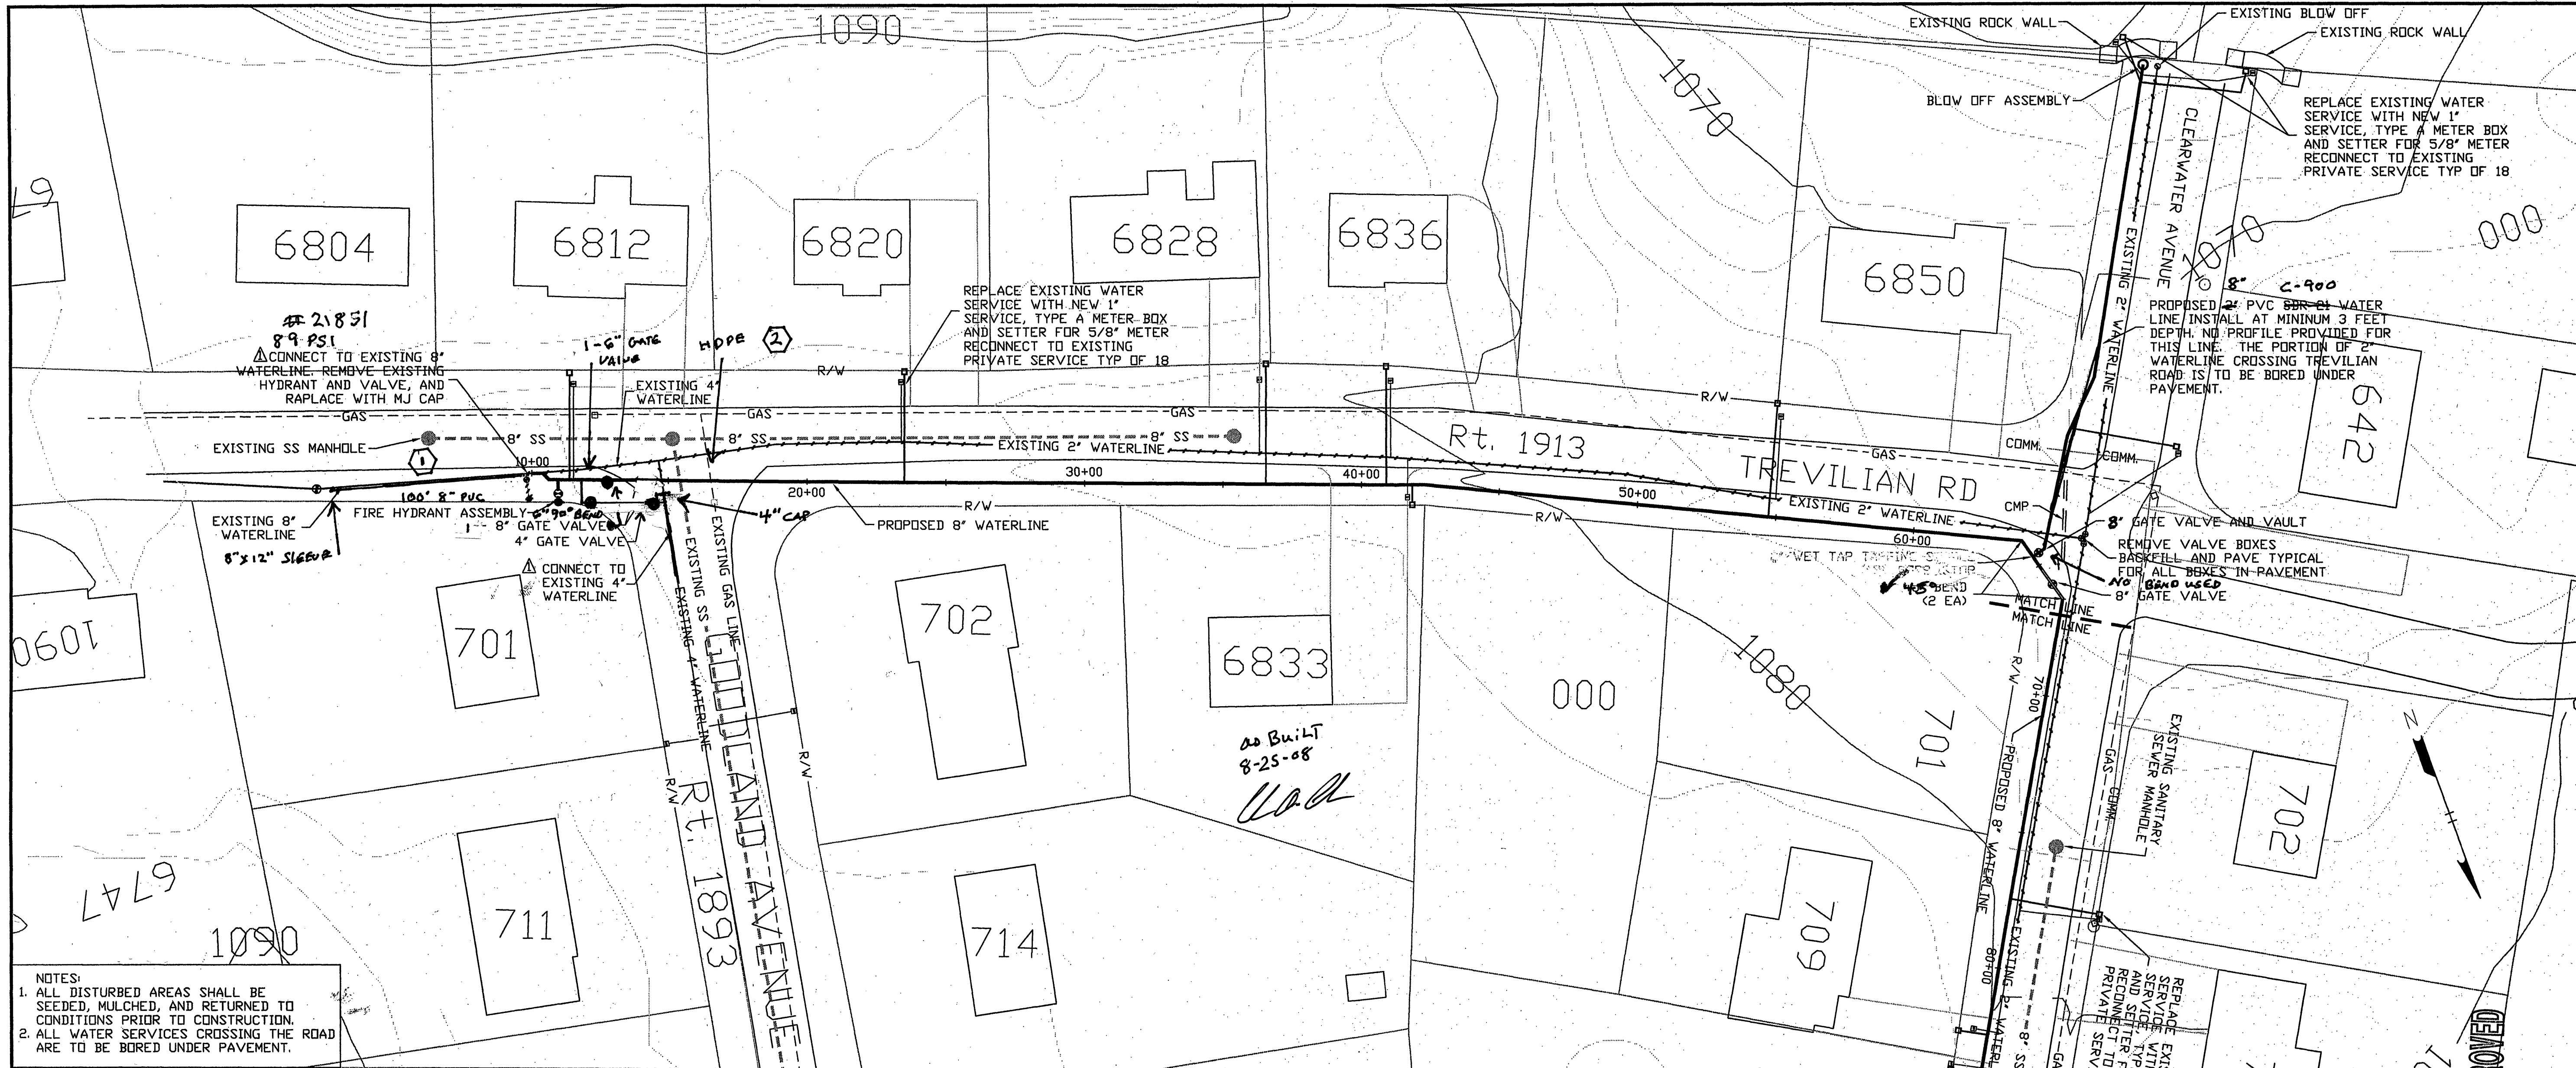


NOTES:
1. ALL DISTURBED AREAS SHALL BE SEEDED, MULCHED, AND RETURNED TO CONDITIONS PRIOR TO CONSTRUCTION.
2. ALL WATER SERVICES CROSSING THE ROAD ARE TO BE BORED UNDER PAVEMENT.

△ CONNECTIONS TO EXISTING SYSTEM SHALL BE MADE "DRY" WHEN POSSIBLE COORDINATE WITH WVA INSPECTOR TO SHUT OFF WATER

- ① 100' 8" ADDED, THERE WAS ~~NO~~ EXISTING 8" UNTIL EXISTING VALVE
- ② 8" HDPE USED IN BLACKTOP

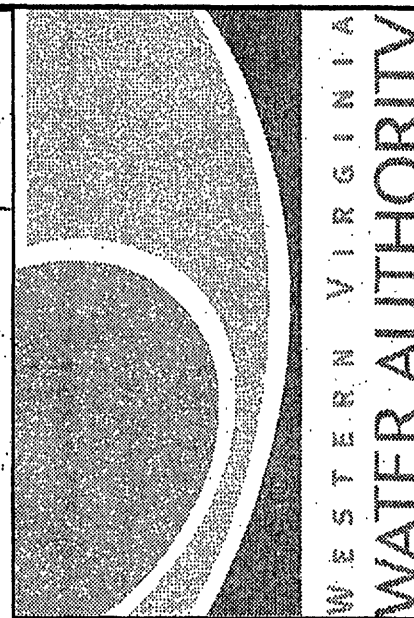

ENGINEERING SERVICES
601 SOUTH JEFFERSON STREET
SUITE 300
ROANOK, VIRGINIA 24011
PHONE: (540) 853-5641

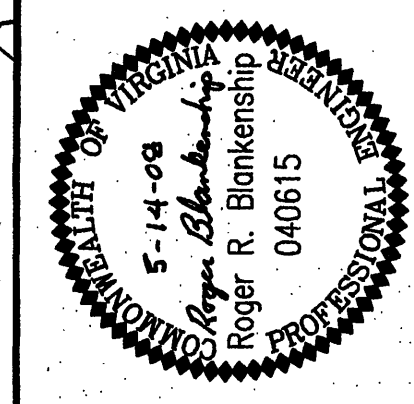

CLEARWATER AVENUE WATER LINE REPLACEMENT PROJECT

Designed By:	RRB
Drawn By:	RRB
Checked By:	JGR
Date:	03/31/08
Scale:	1" = 30'
Plan #:	00-00
Sheet:	3 OF 7