

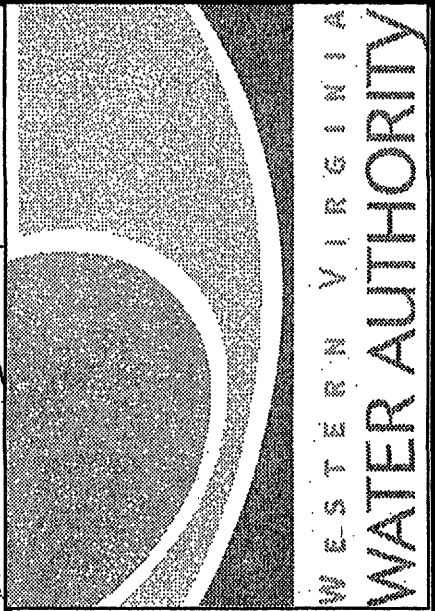
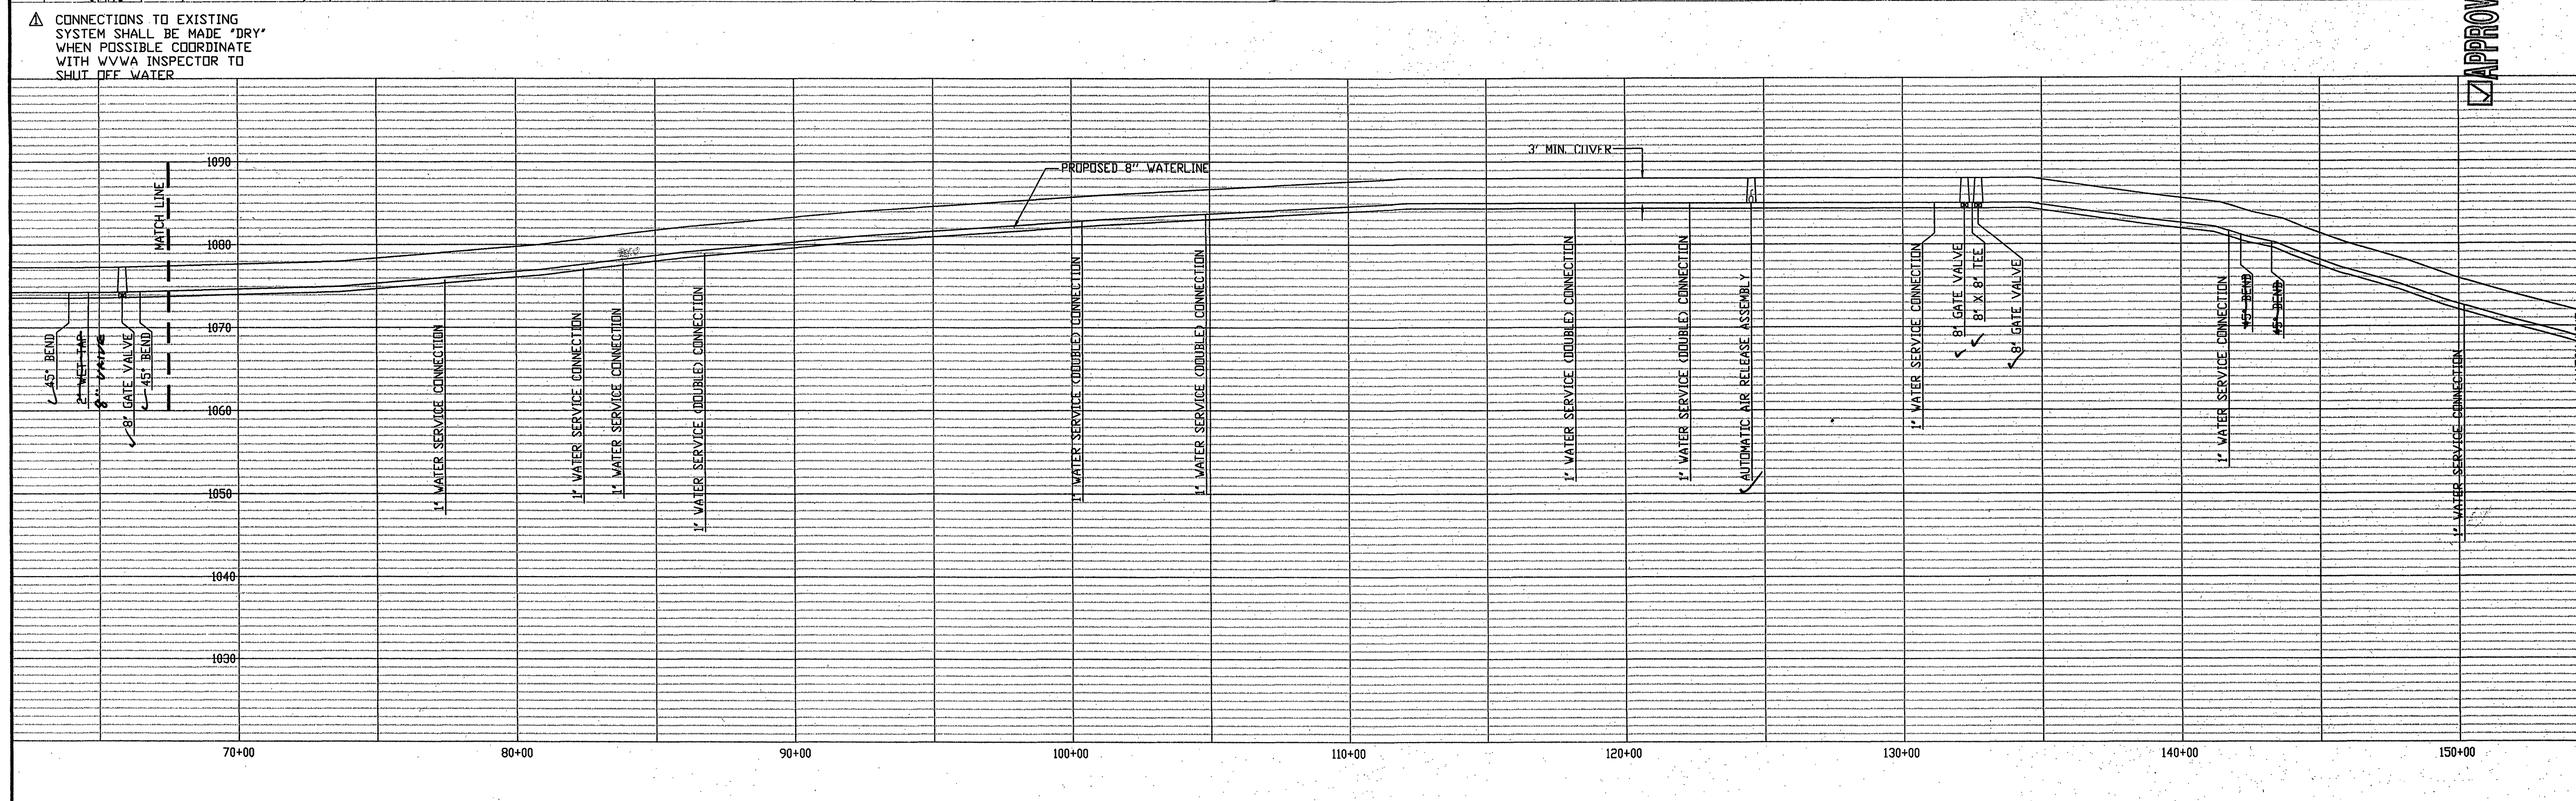


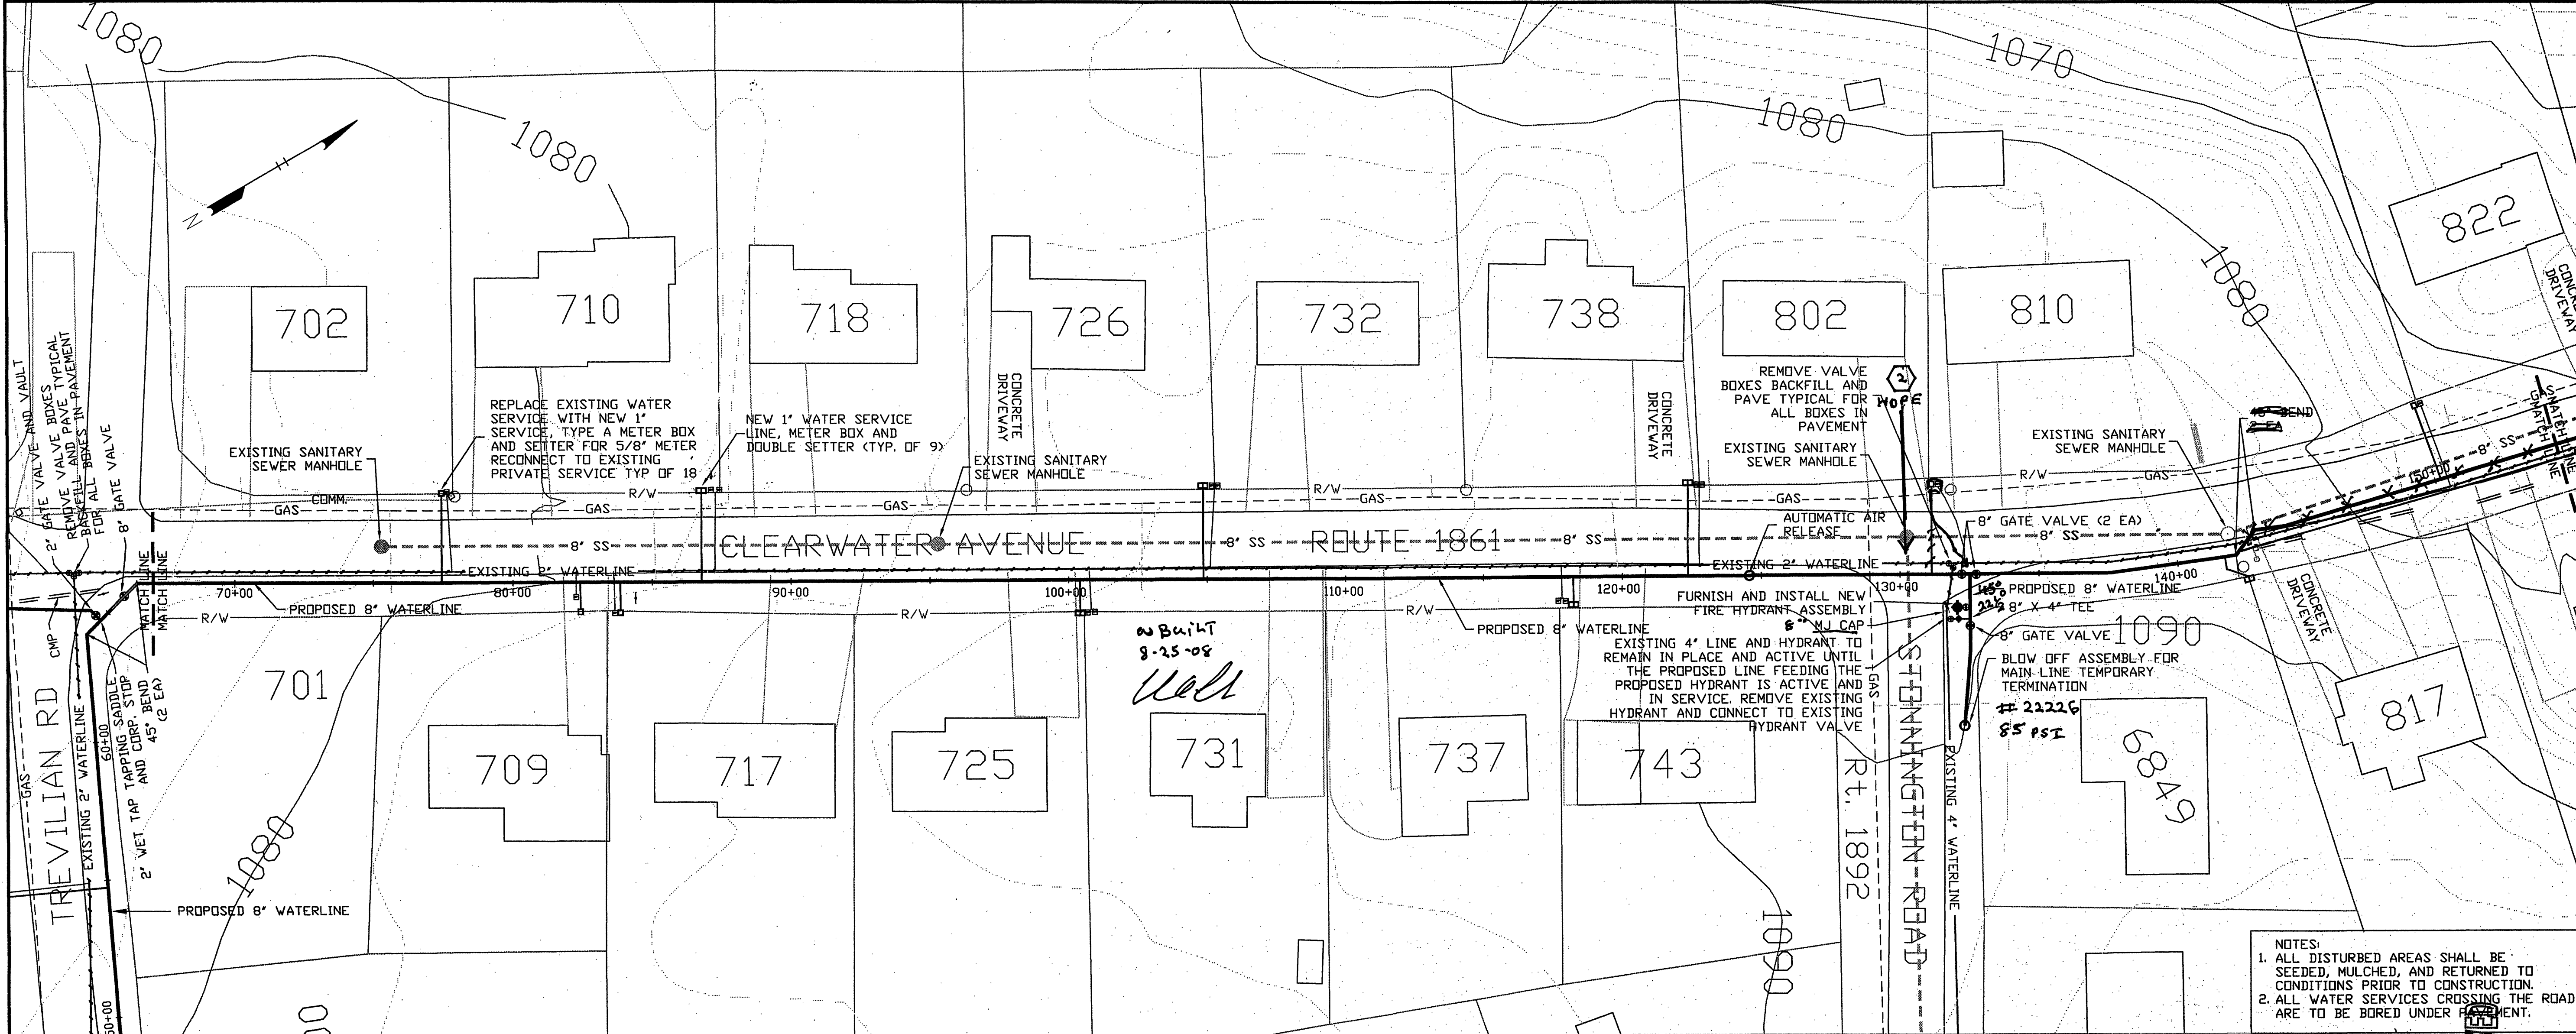

ENGINEERING SERVICES
601 SOUTH JEFFERSON STREET
SUITE 300
BRANDKE, VIRGINIA 24011
PHONE: (540) 853-5641

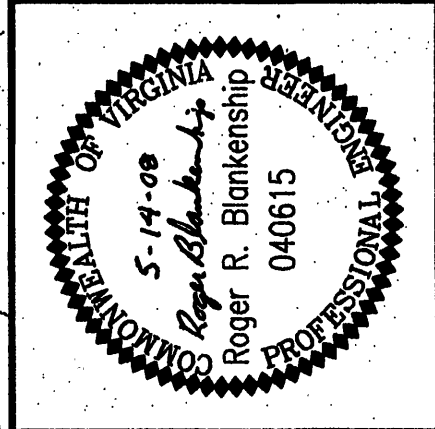

**CLEARWATER AVENUE WATER LINE
REPLACEMENT PROJECT**

Designed By:	RRB
Drawn By:	RRB
Checked By:	JGR
Date:	03/31/08
Scale:	1" = 30'
Plan #:	00-00
Sheet:	4 OF 7