

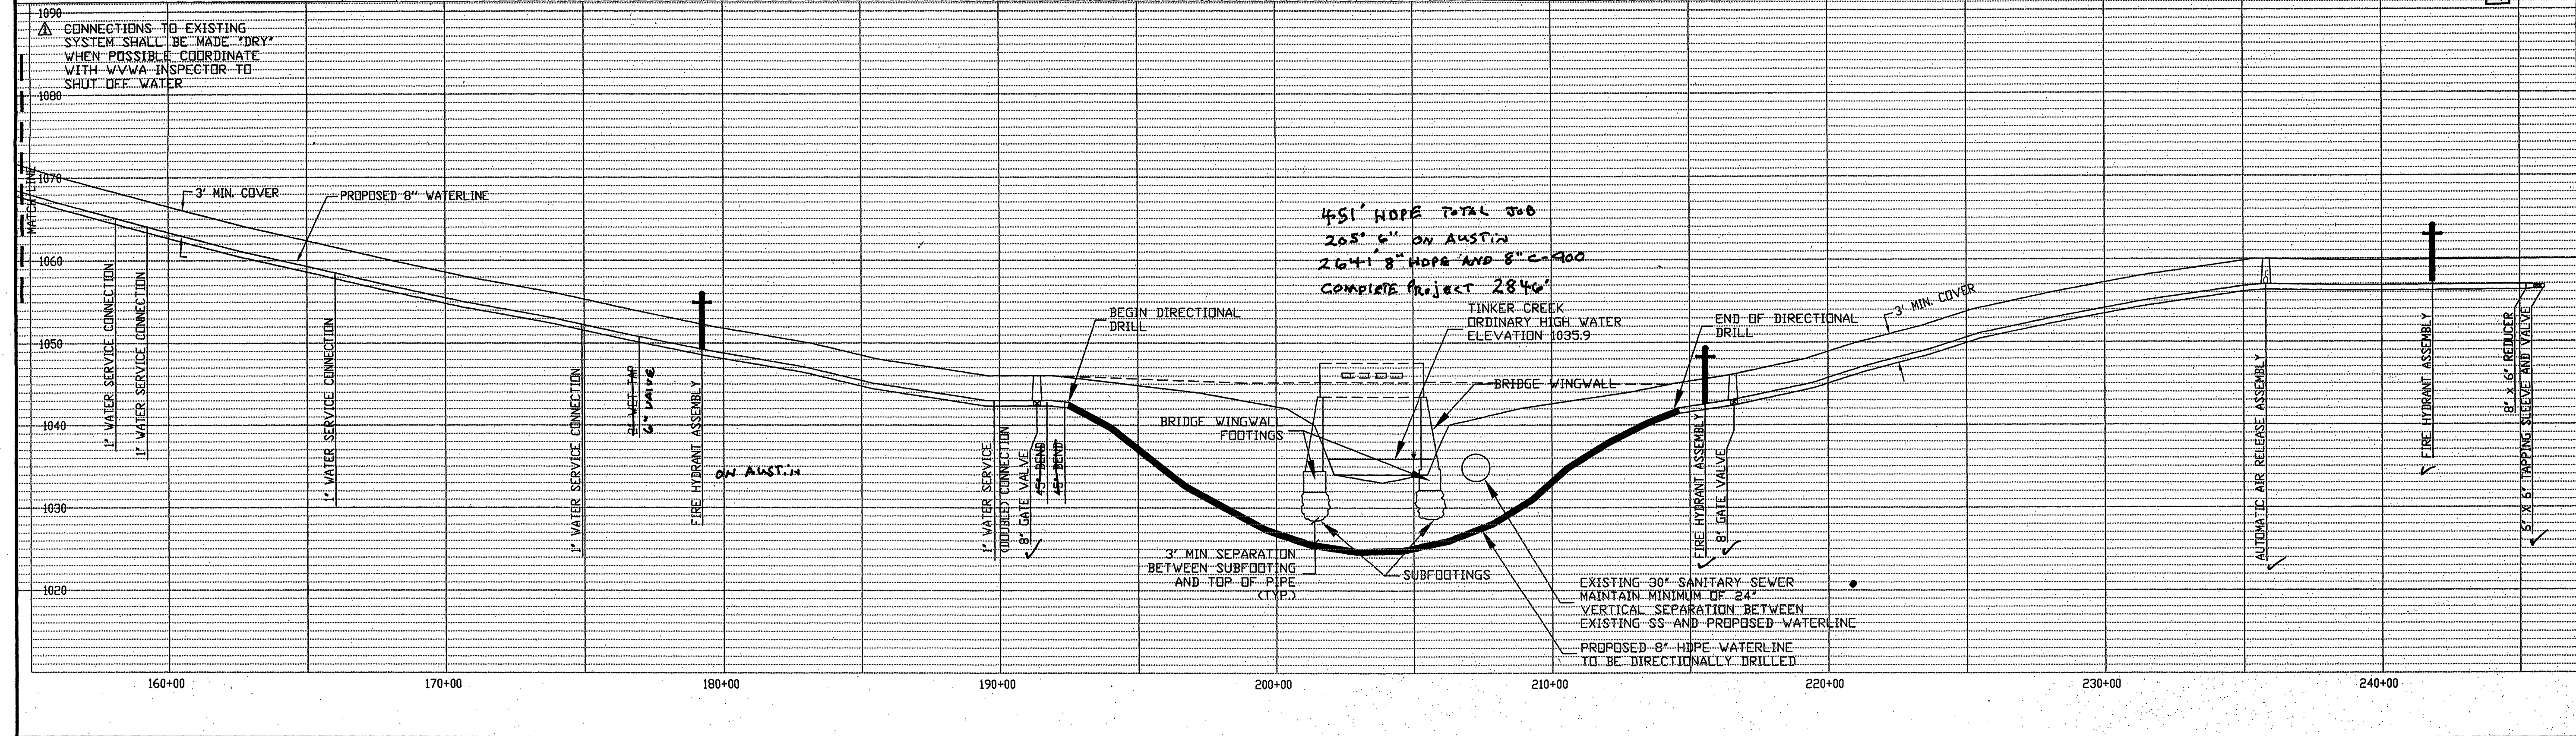


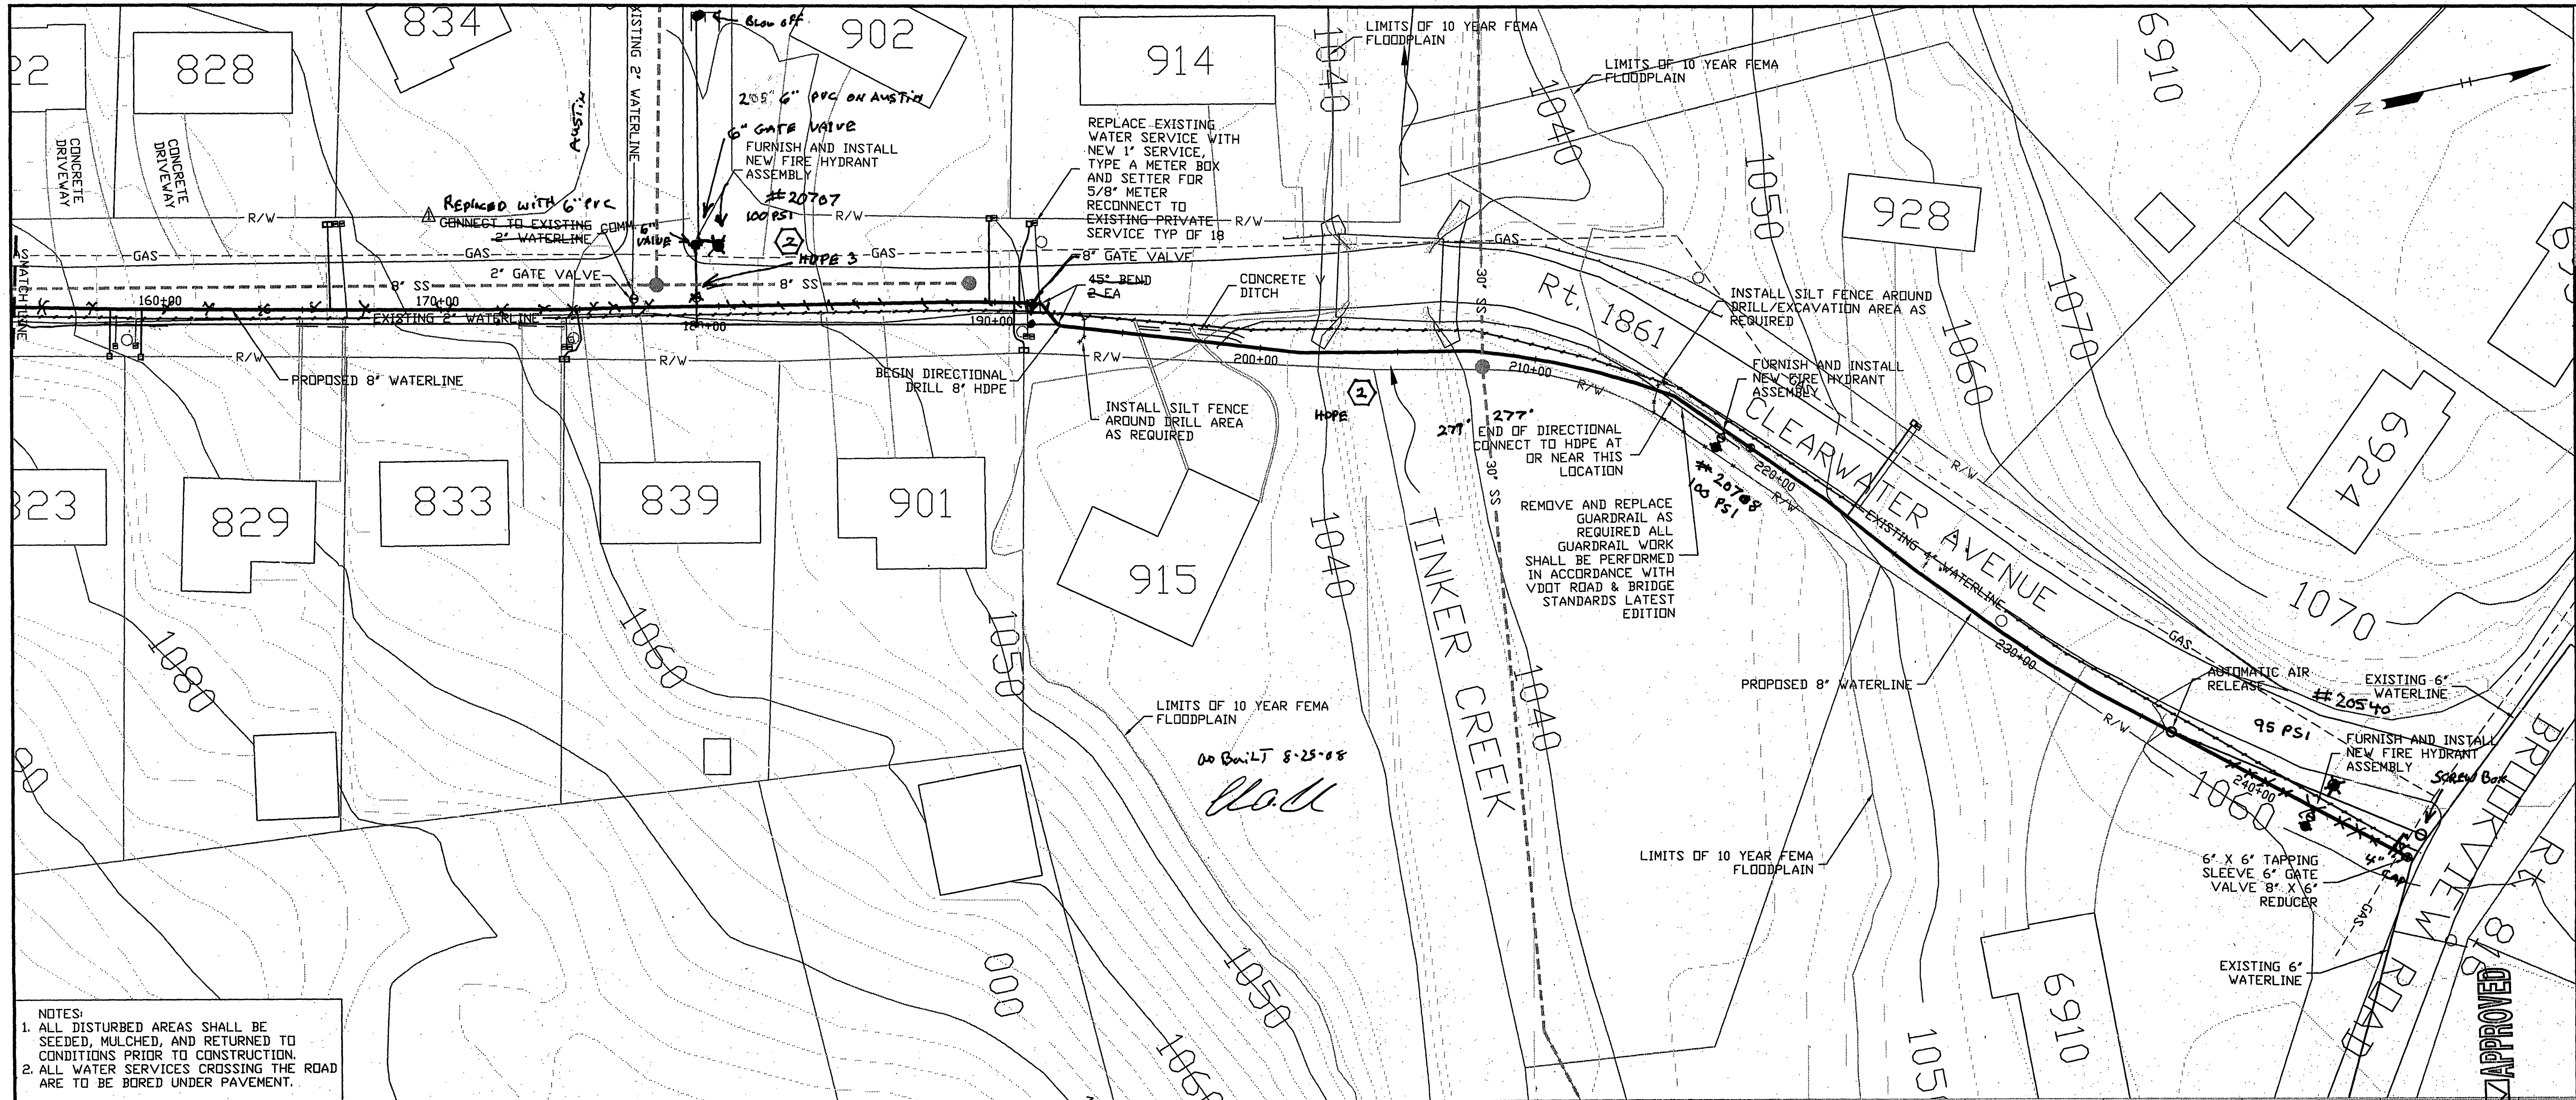


- NOTES:
1. ALL DISTURBED AREAS SHALL BE SEEDED, MULCHED, AND RETURNED TO CONDITIONS PRIOR TO CONSTRUCTION.
 2. ALL WATER SERVICES CROSSING THE ROAD ARE TO BE BORED UNDER PAVEMENT.

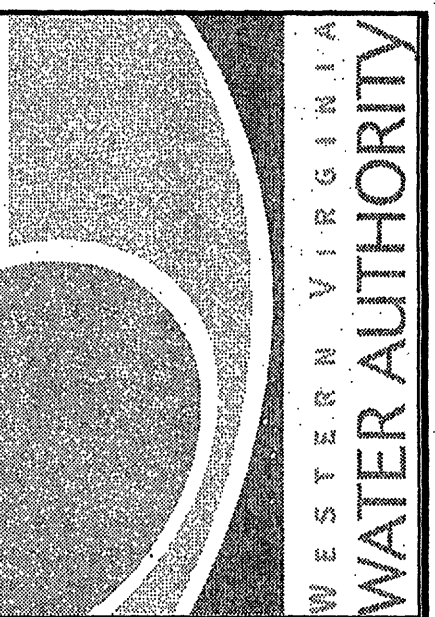

ENGINEERING SERVICES

601 SOUTH JEFFERSON STREET
SUITE 300
ROANOKE, VIRGINIA 24011
PHONE: (540) 853-5641

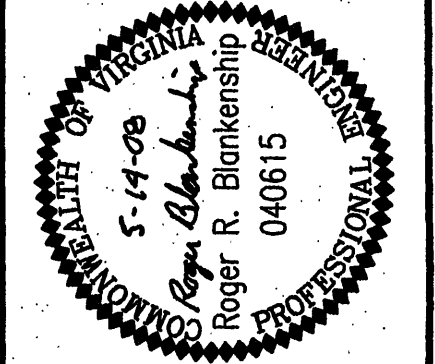

**CLEARWATER AVENUE WATER LINE
REPLACEMENT PROJECT**

Designed By:	RRB
Drawn By:	RRB
Checked By:	JGR
Date:	03/31/08
Scale:	1" = 30'
Plan #:	00-00
Sheet:	5 OF 7