
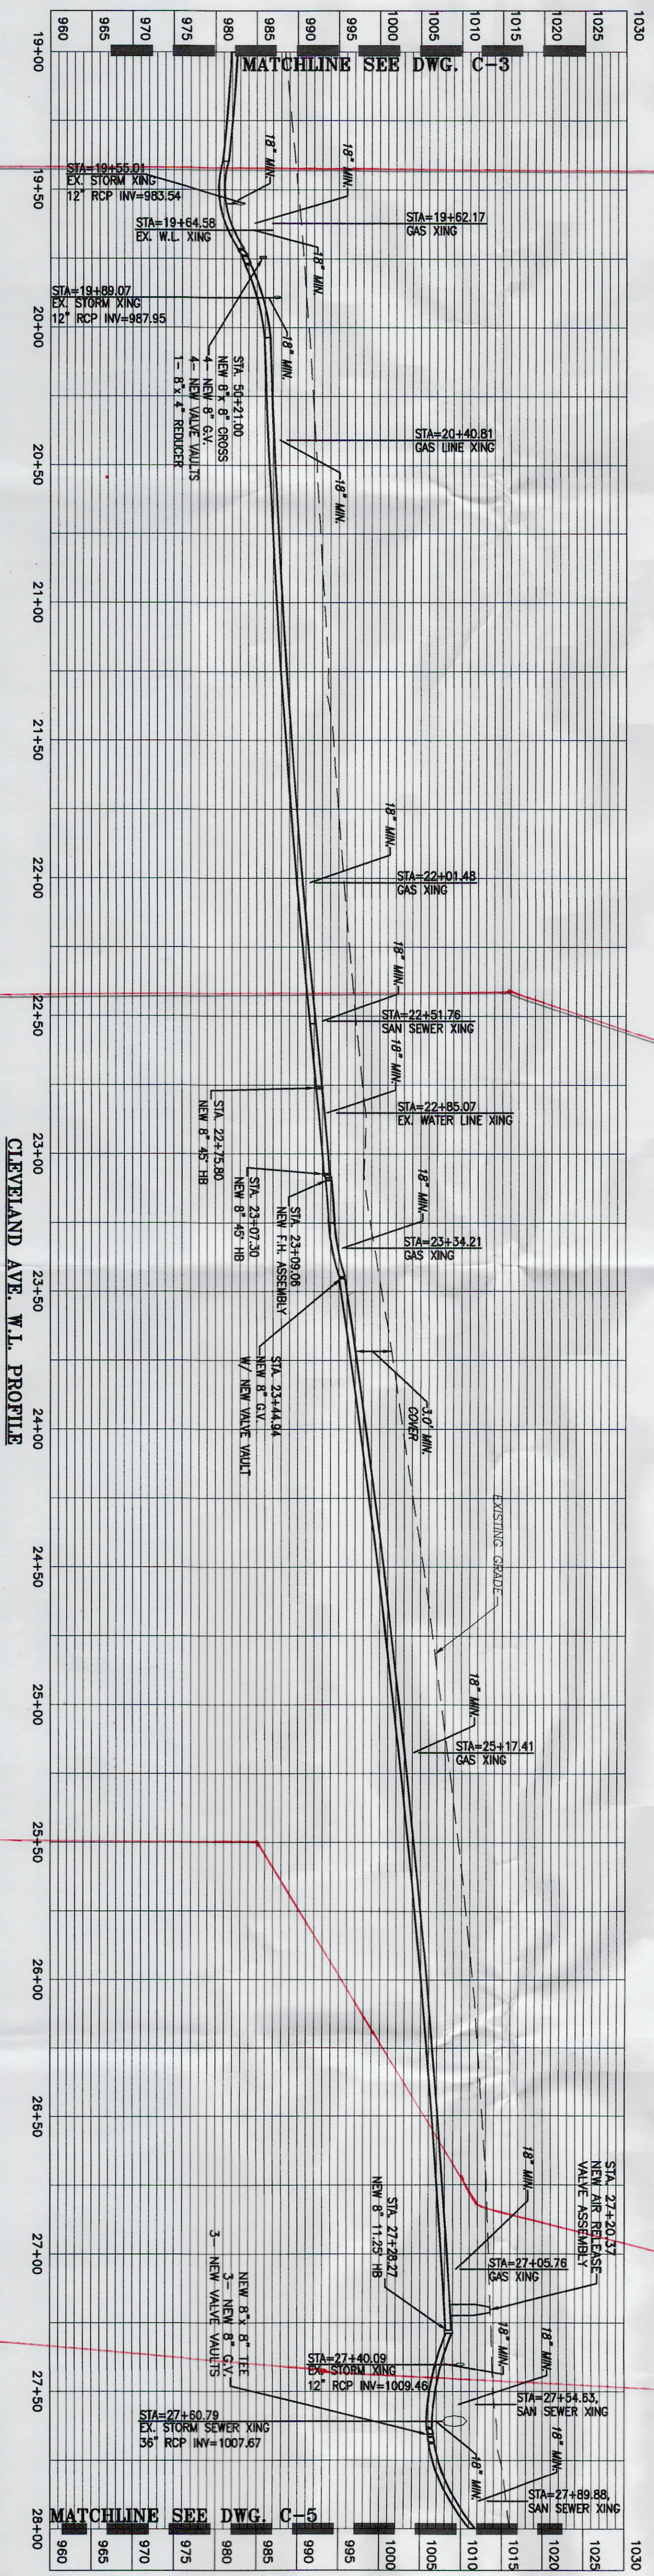


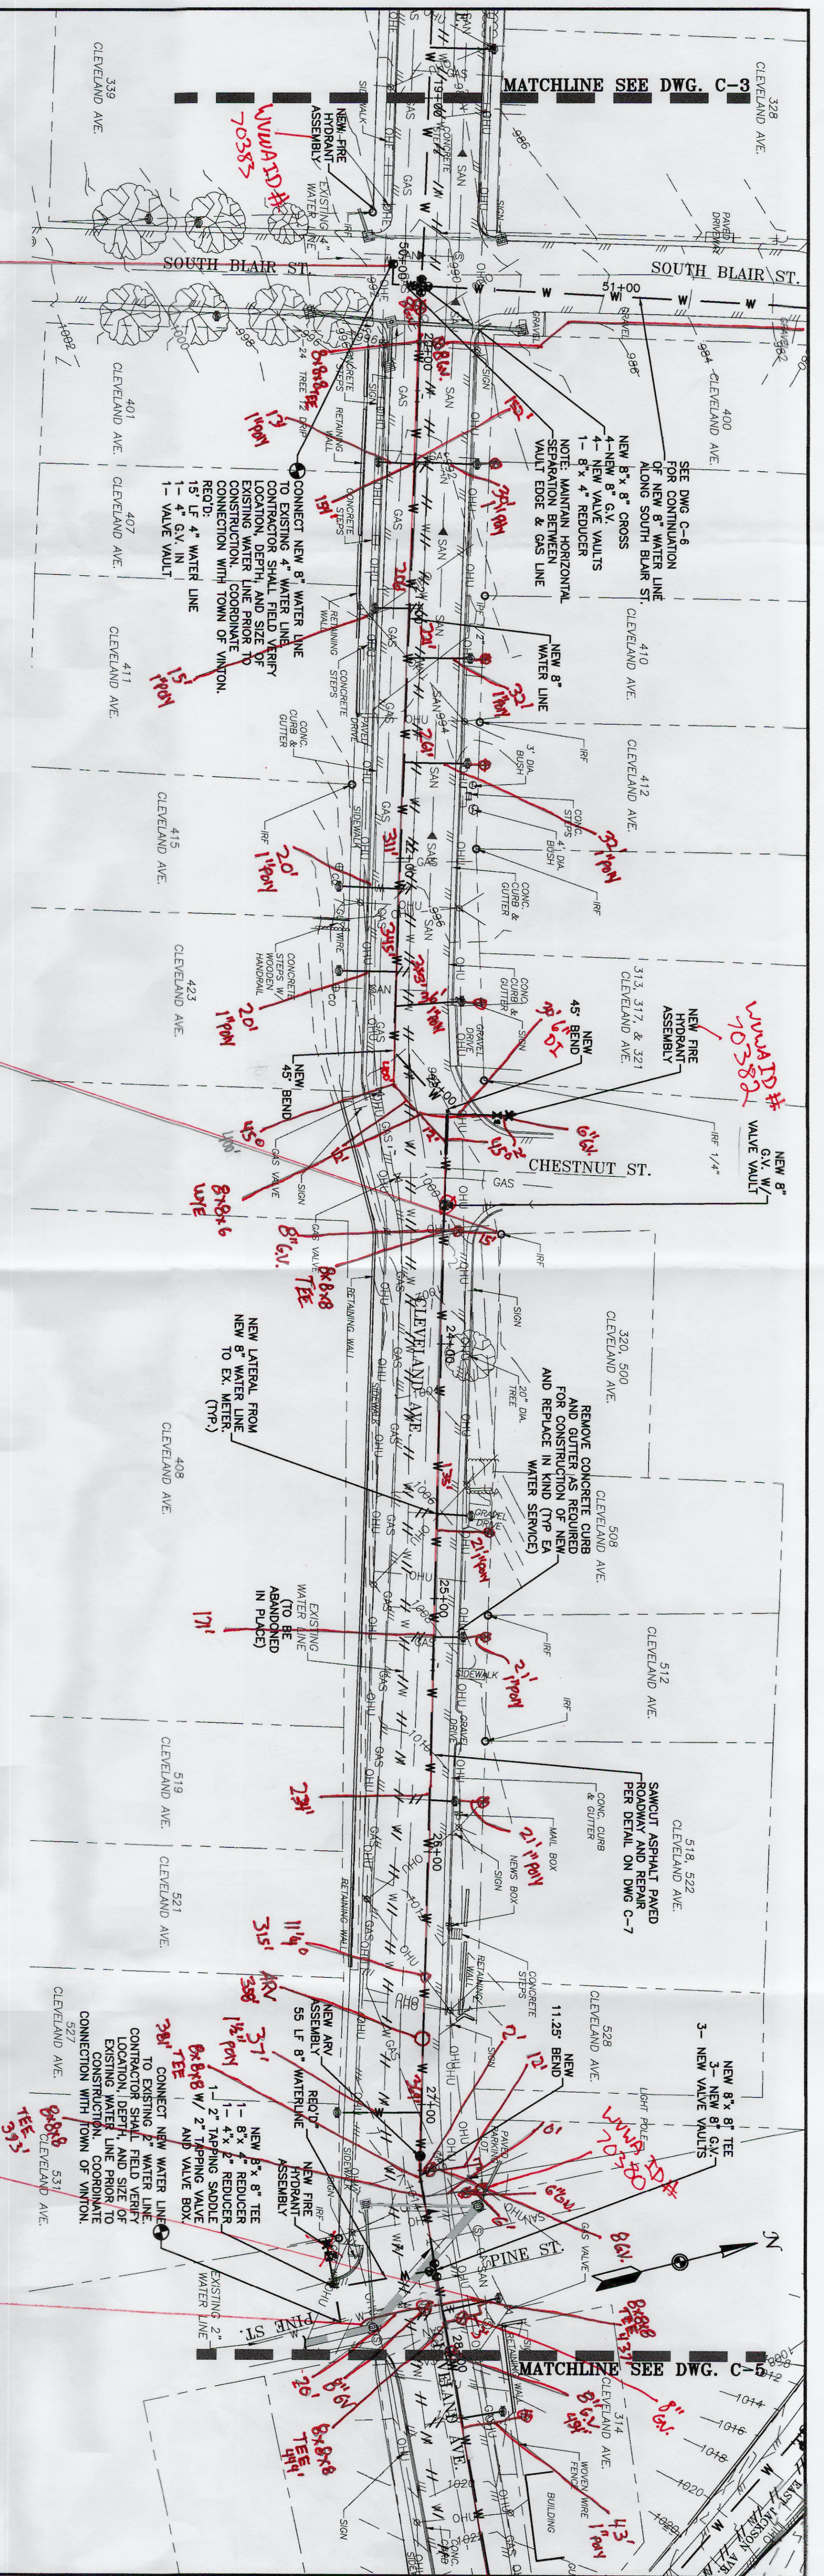

IF THIS DRAWING IS A REDUCTION GRAPHIC SCALE MUST BE USED 30' 0 30' 10' 0 10' HORIZ. 1" = 30' VERT. 1" = 10'										PROJECT: CLEVELAND AVENUE — PHASE 2 WATER LINE IMPROVEMENTS TOWN OF VINTON, VIRGINIA DESIGNED BY: JAC DRAWN BY: TOW DATE BY: JDB FILE NAME: 215042.02-WL-4.dwg DISCIPLINE: CIVIL SCALE: AS SHOWN DATE: 12-11-15 SHEET NUMBER: 4 of 8										COMMONWEALTH OF VIRGINIA JASON A. CLARK Lic. No. 38405 Professional Engineer Professional Seal No. 21504 ENGINEERS SURVEYORS PLANNERS ASSOCIATES P.O. Box 4110 Harrisonburg, Virginia 22802 Phone: 540.338.2200 FAX: 540.338.2201 WWW.JACASSOCIATES.COM DESIGNED BY: JAC DRAWN BY: TOW DATE BY: JDB FILE NAME: 215042.02-WL-4.dwg DISCIPLINE: CIVIL SCALE: AS SHOWN DATE: 12-11-15 SHEET NUMBER: 4 of 8										NO. SHEET REVISION BY DATE NO. SHEET REVISION BY DATE									
---	--	--	--	--	--	--	--	--	--	---	--	--	--	--	--	--	--	--	--	--	--	--	--	--	--	--	--	--	--	---	--	--	--	--	--	--	--	--	--