
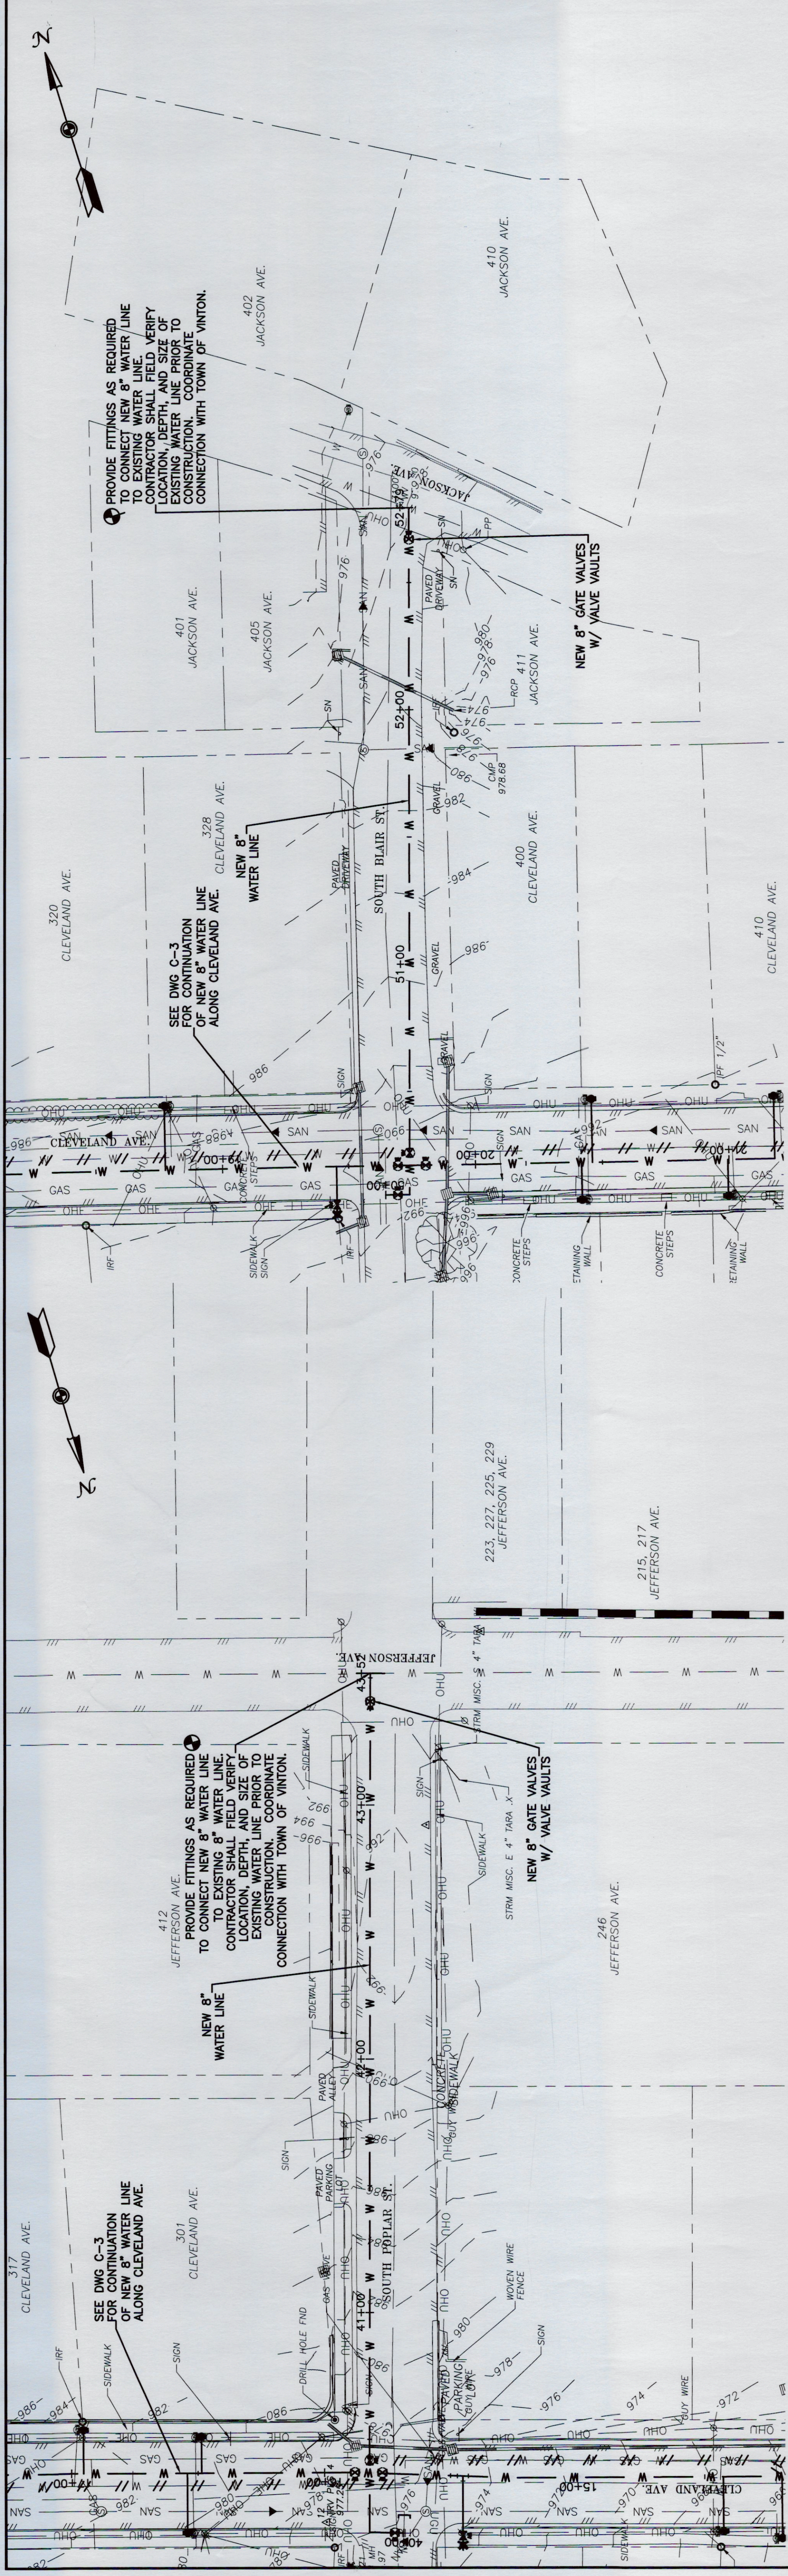


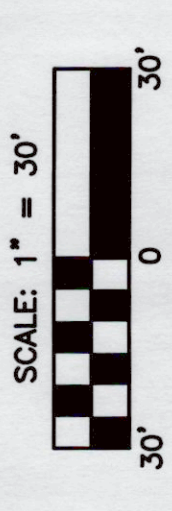

IF THIS DRAWING IS A REDUCTION
GRAPHIC SCALE MUST BE USED

[illegible]