


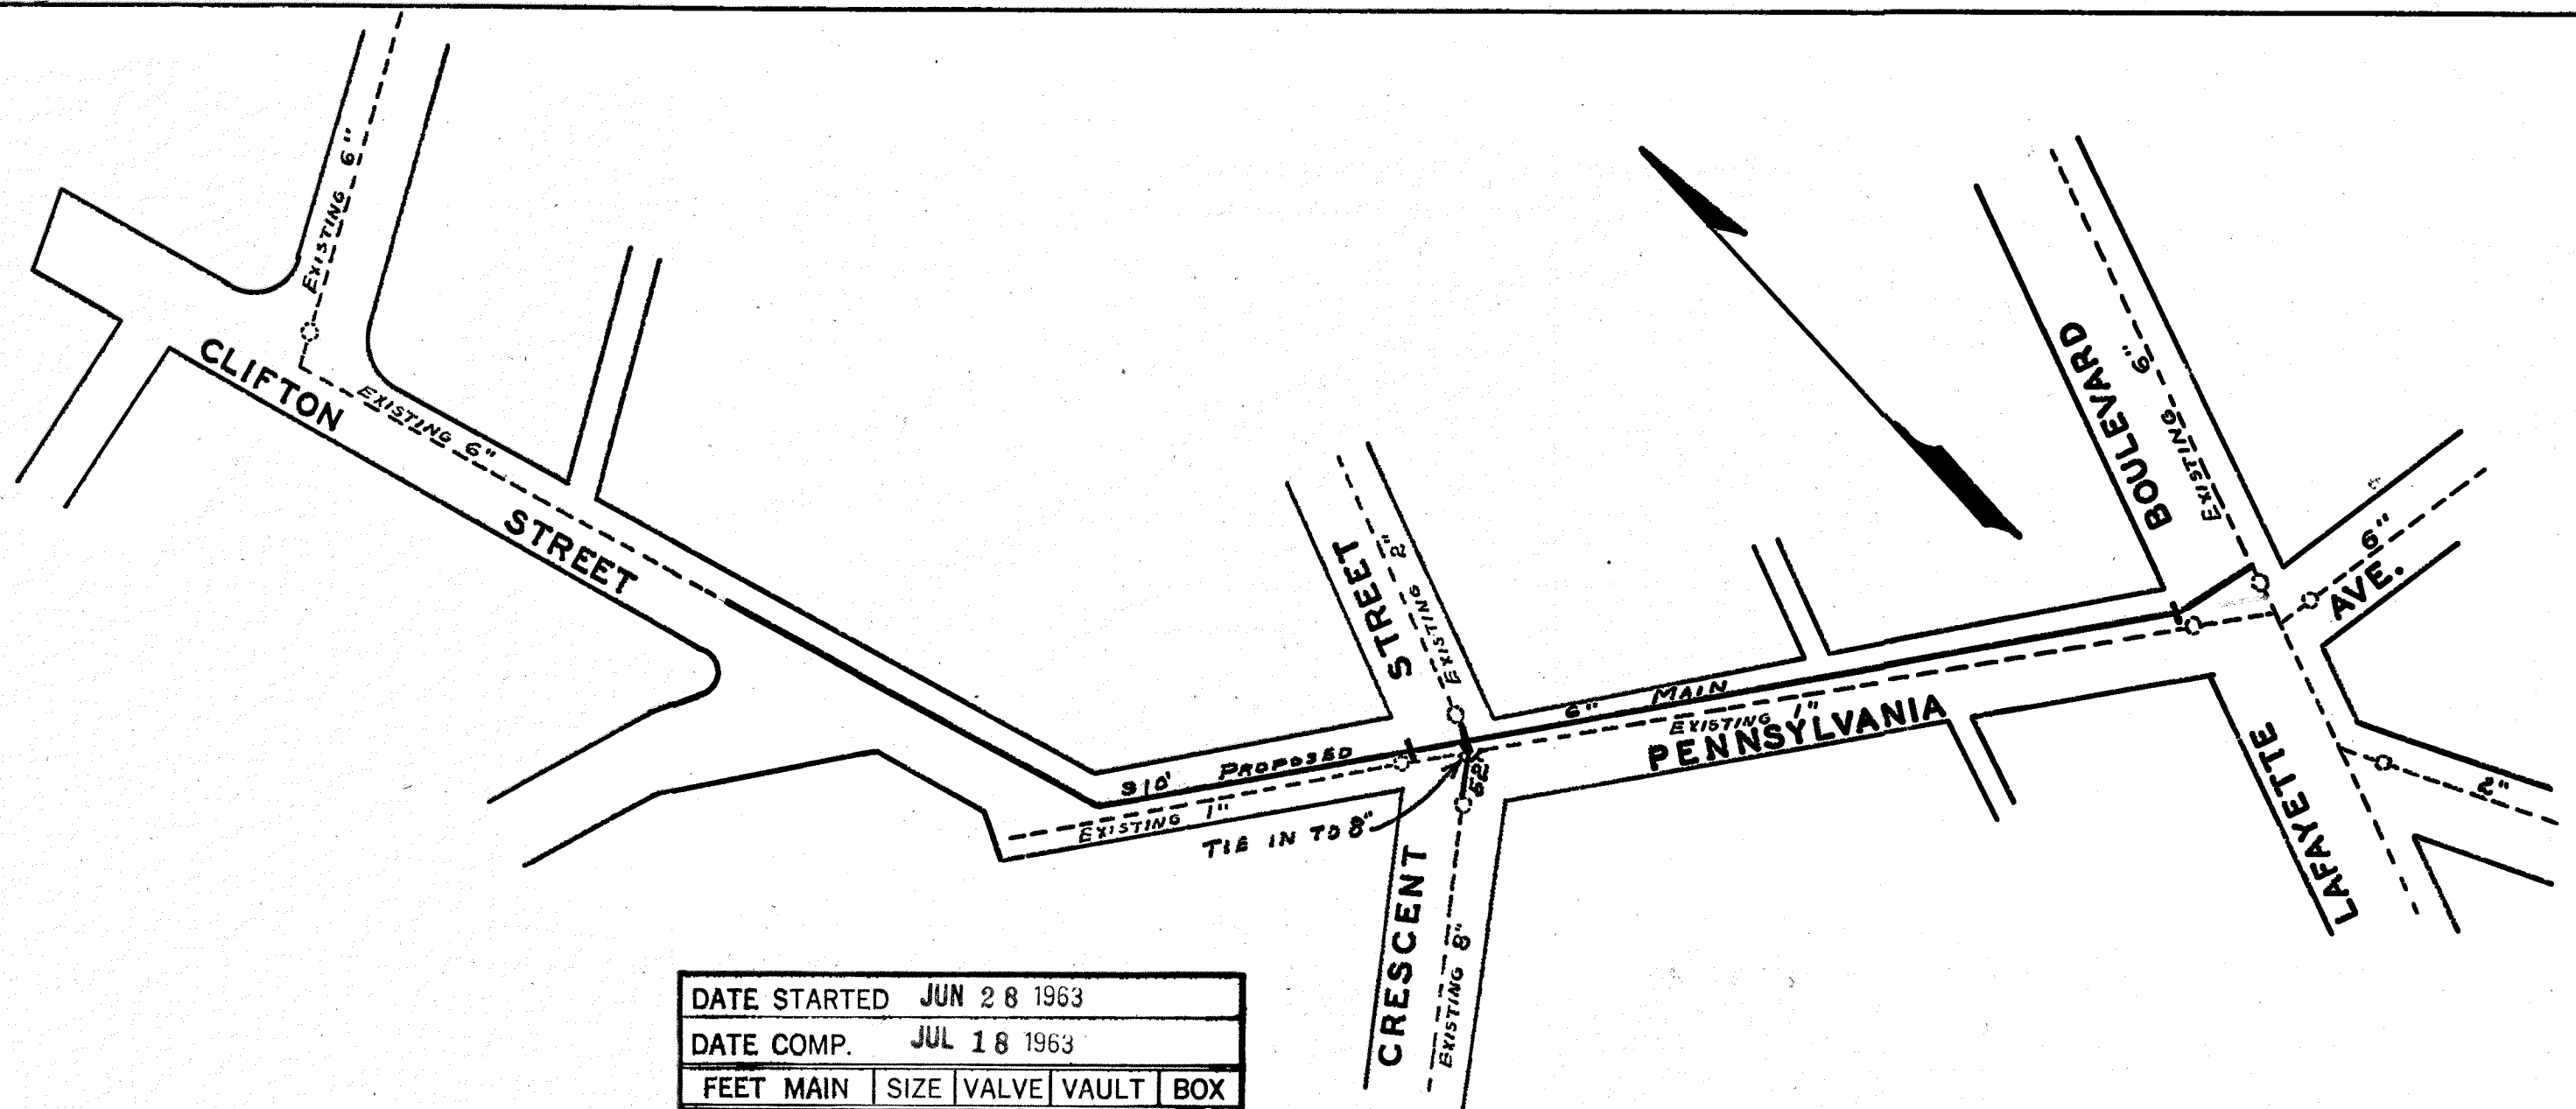

DATE STARTED JUN 28 1963				
DATE COMP. JUL 18 1963				
FEET MAIN	SIZE	VALVE	VAULT	BOX
910'	6"	2	2	
52'	8"	1	1	
F. H. COMP. _____				
F. H. STUB ONLY _____				
SERV. INS. BY:				
MAINS INS. BY:		R.W.D.		
NO. ¾" SERV. INS.				
CITY OR CO.		CITY		
DEPT. INSP.		B. R. H.		

WATER DEPARTMENT
 CITY OF ROANOKE, VA.
 CLIFTON STREET &
 PENNSYLVANIA AVENUE
 SCALE- 1"=100'
 DRAWN BY E.L.A. JUNE, 28, 1963

DIST. MAP 243

63-23