


5 BIK

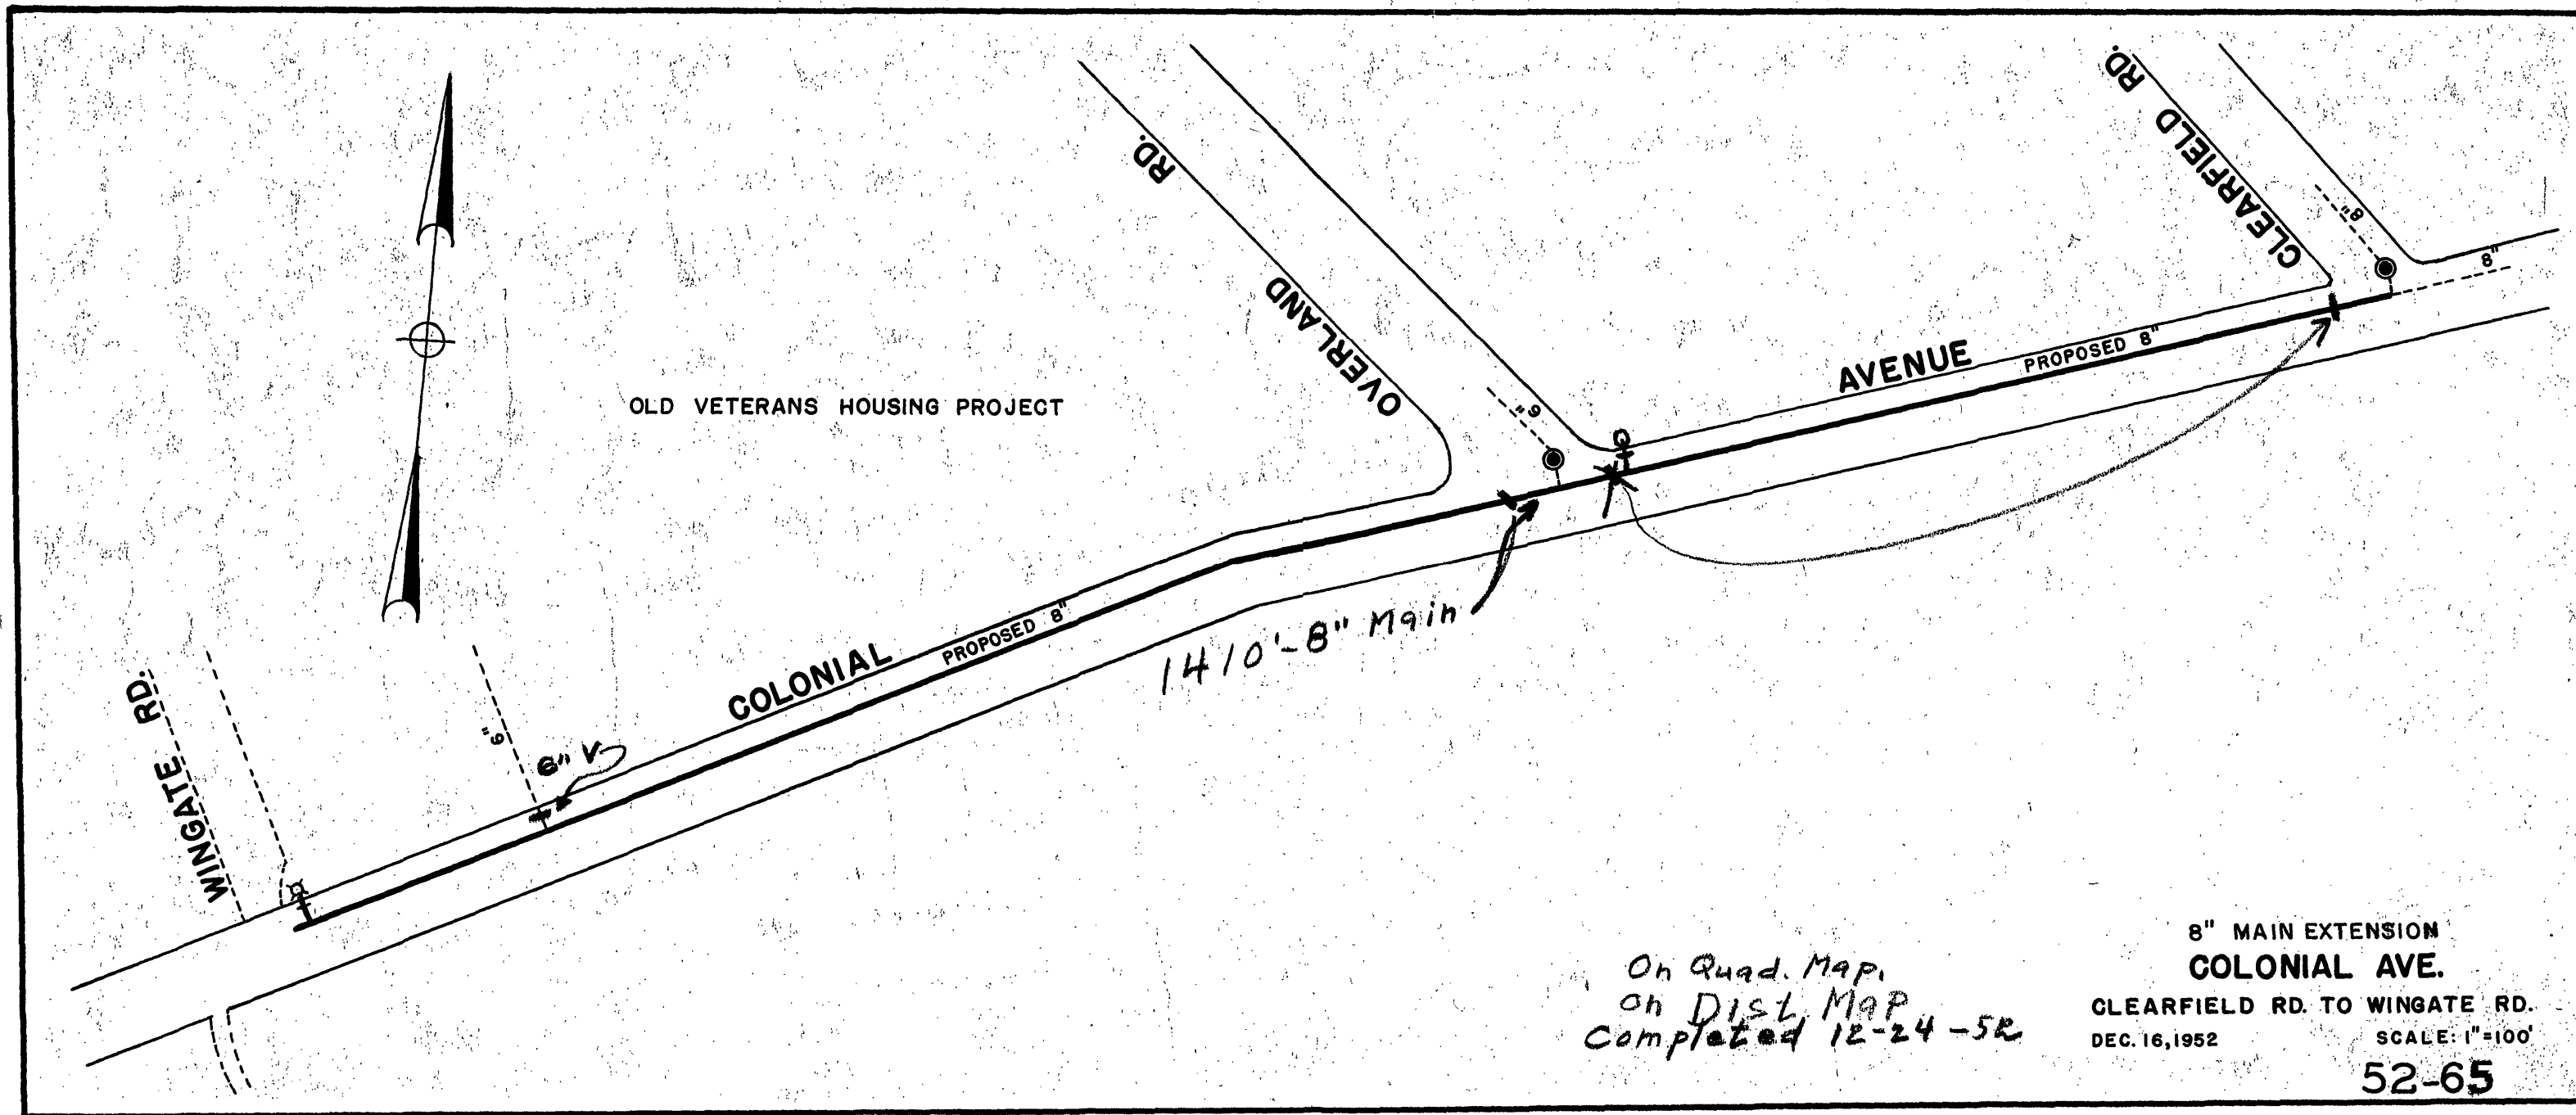

On Quad. Map.  
on Dist. Map  
Completed 12-24-52

8" MAIN EXTENSION  
COLONIAL AVE.  
CLEARFIELD RD. TO WINGATE RD.  
DEC. 16, 1952  
SCALE: 1"=100'

52-65