


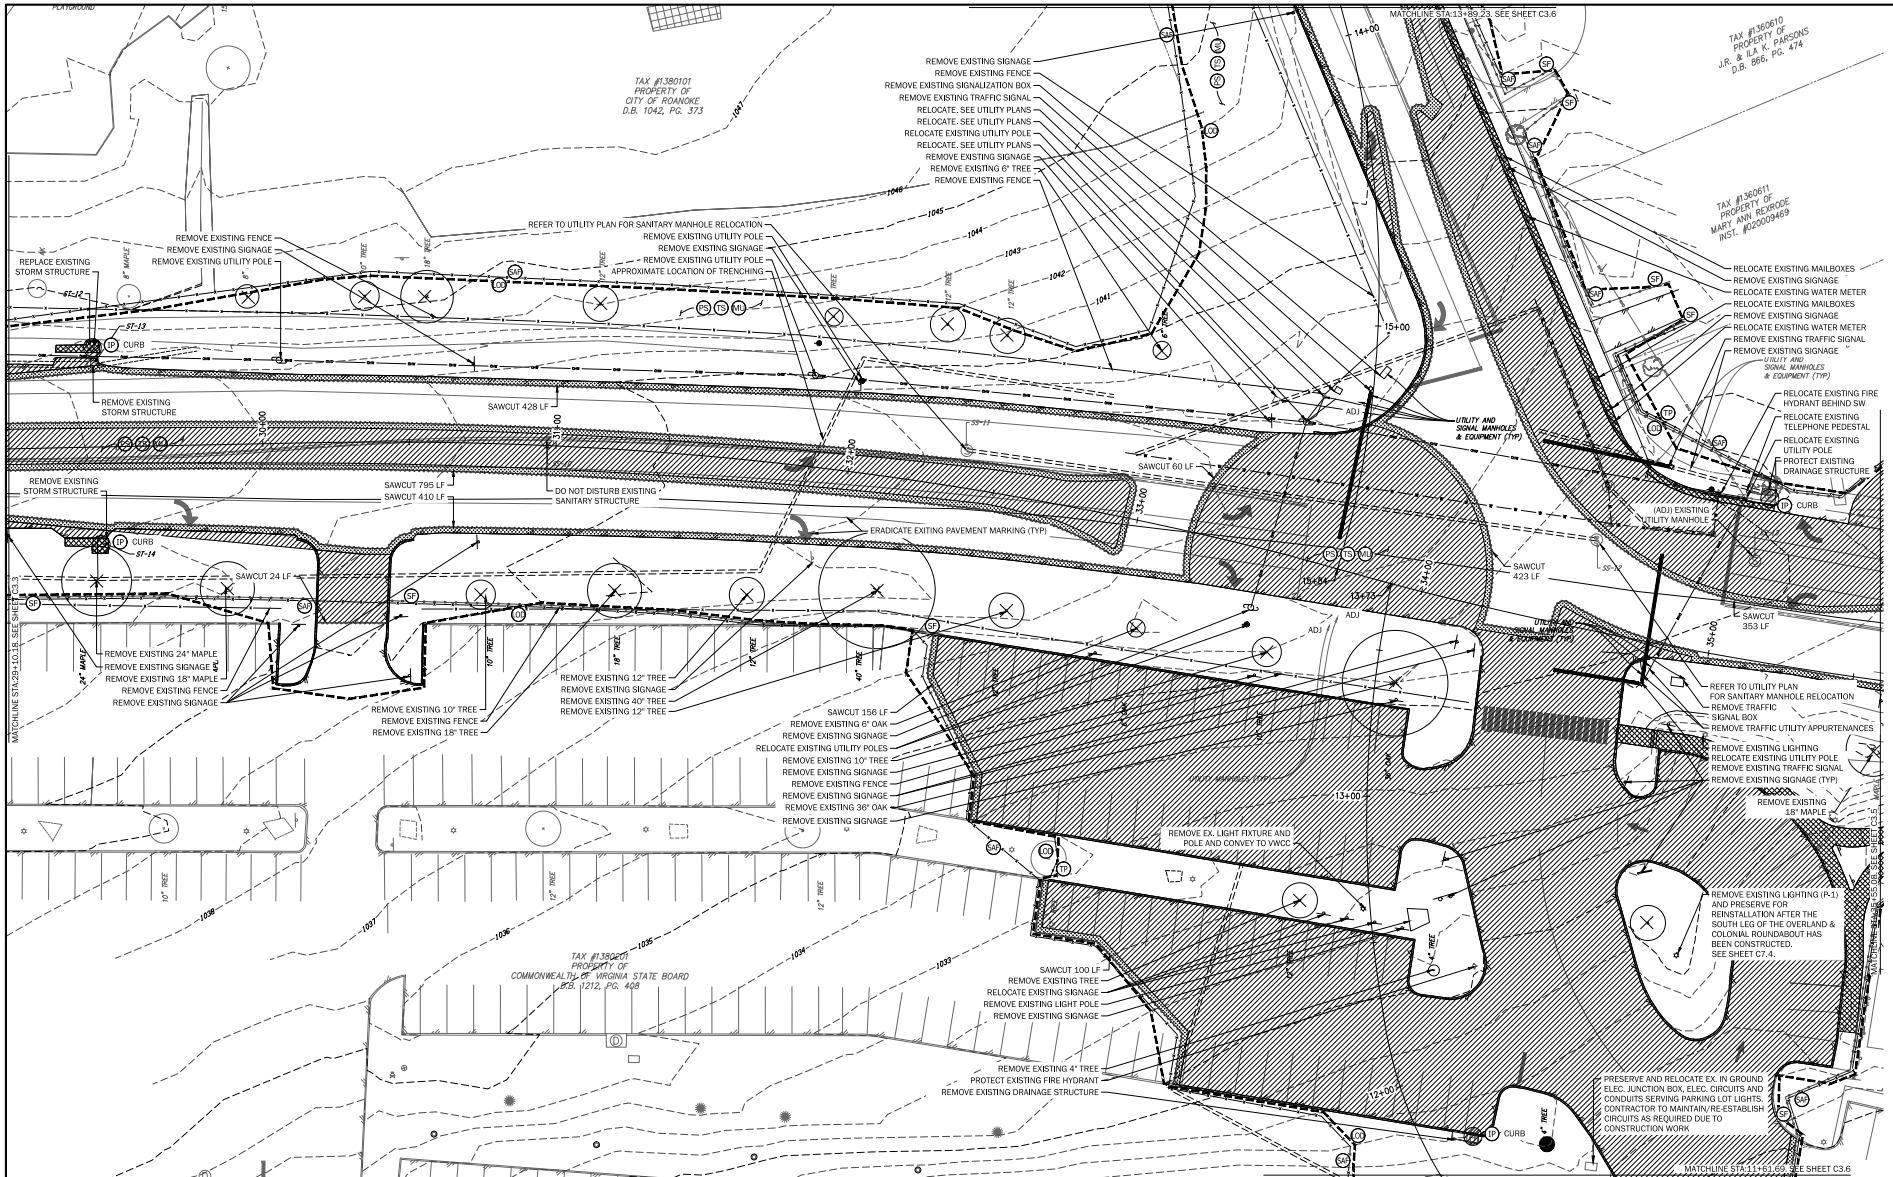


1 DEMOLITION AND EROSION & SEDIMENT CONTROL PLAN
SCALE: 1" = 20'

City of Roanoke
Planning, Building, & Development
COMPREHENSIVE DEVELOPMENT PLAN
APPROVED
by Adrian Gilbert 11/07/2017

NOTES:

- EXISTING VVOC SIGNAGE TO BE REMOVED AND PRESERVED AND TURNED OVER TO VVOC.

GRAPHIC SCALE:

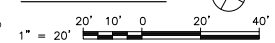

LINE+GRADE
CIVIL ENGINEERING
1800-555-5555
www.linegrade.com

COLONIAL AVENUE REDEVELOPMENT PROJECT
CITY OF ROANOKE, VIRGINIA
DEMOLITION, EROSION & SEDIMENT CONTROL PLAN



DESIGNED: L+G
CHECKED: L+G
APPROVED: DCH
DATE: 15 SEPT 2017
L+G PROJ. NO: 1510100
SHEET NUMBER:

C3.4
SHEET 42 OF 113