

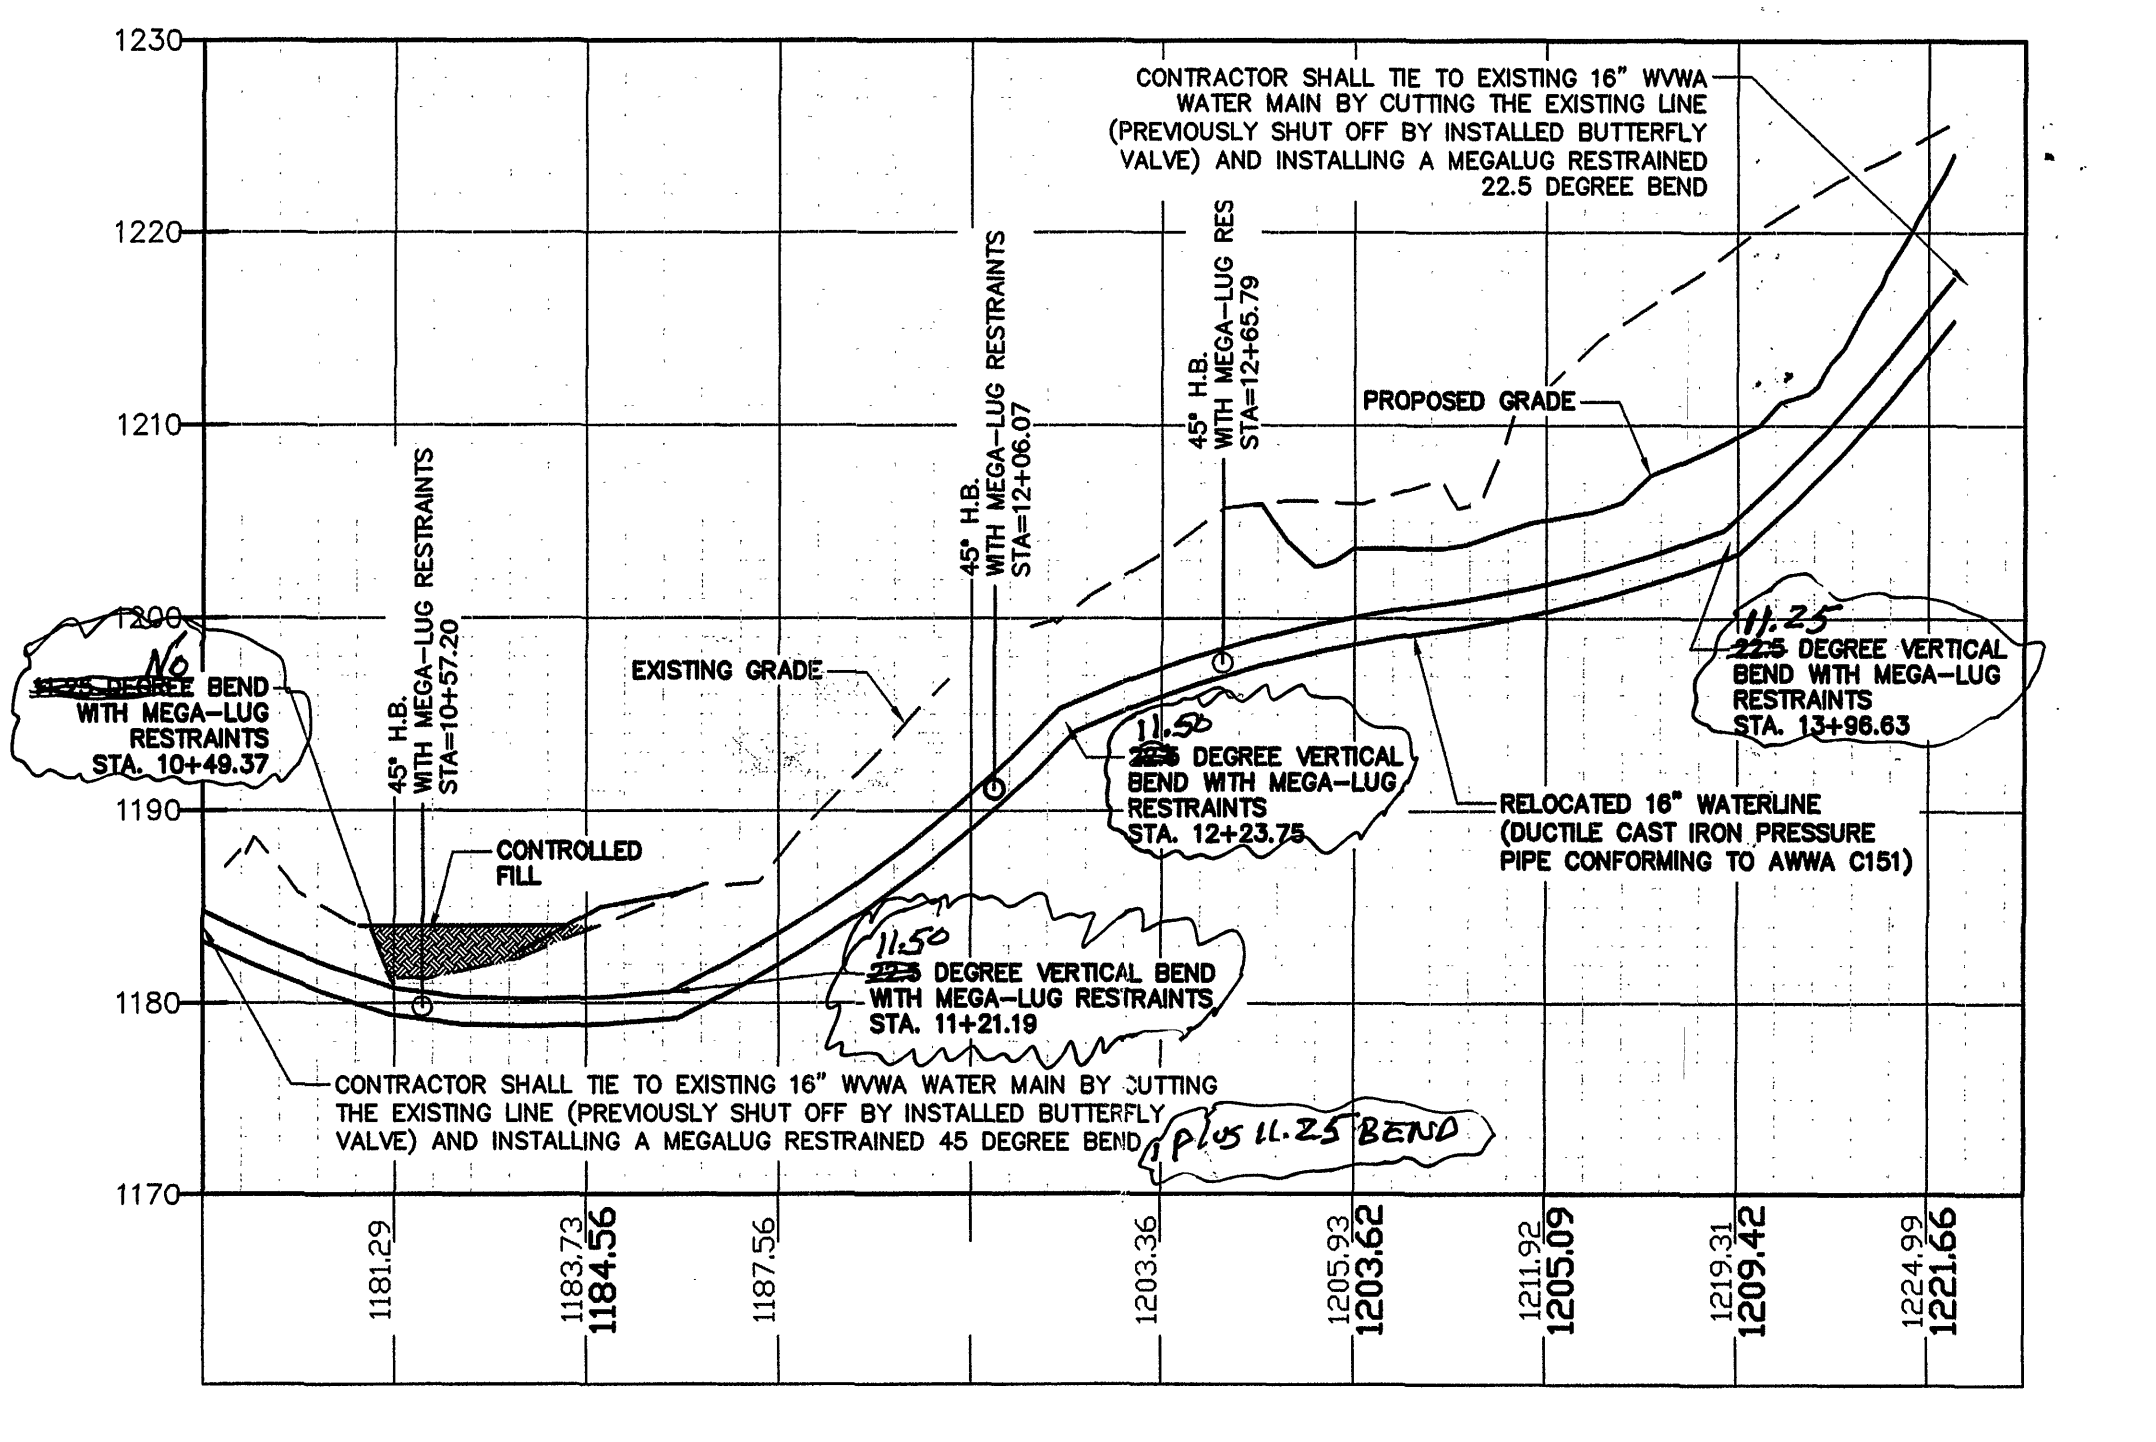
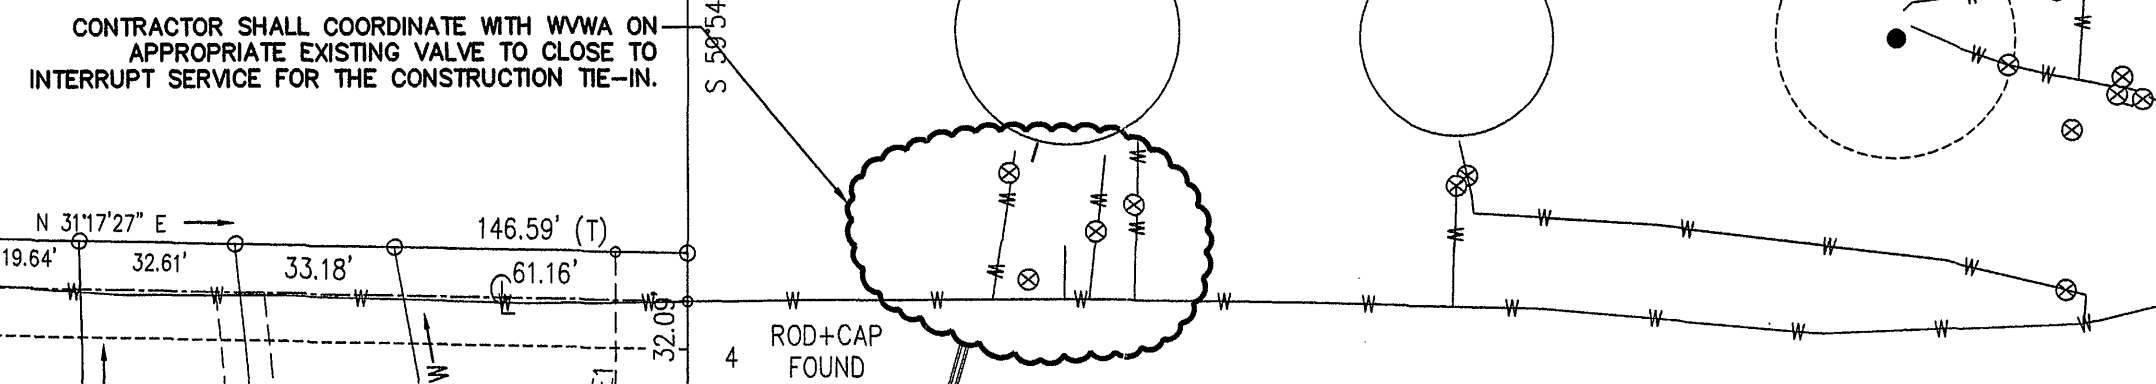
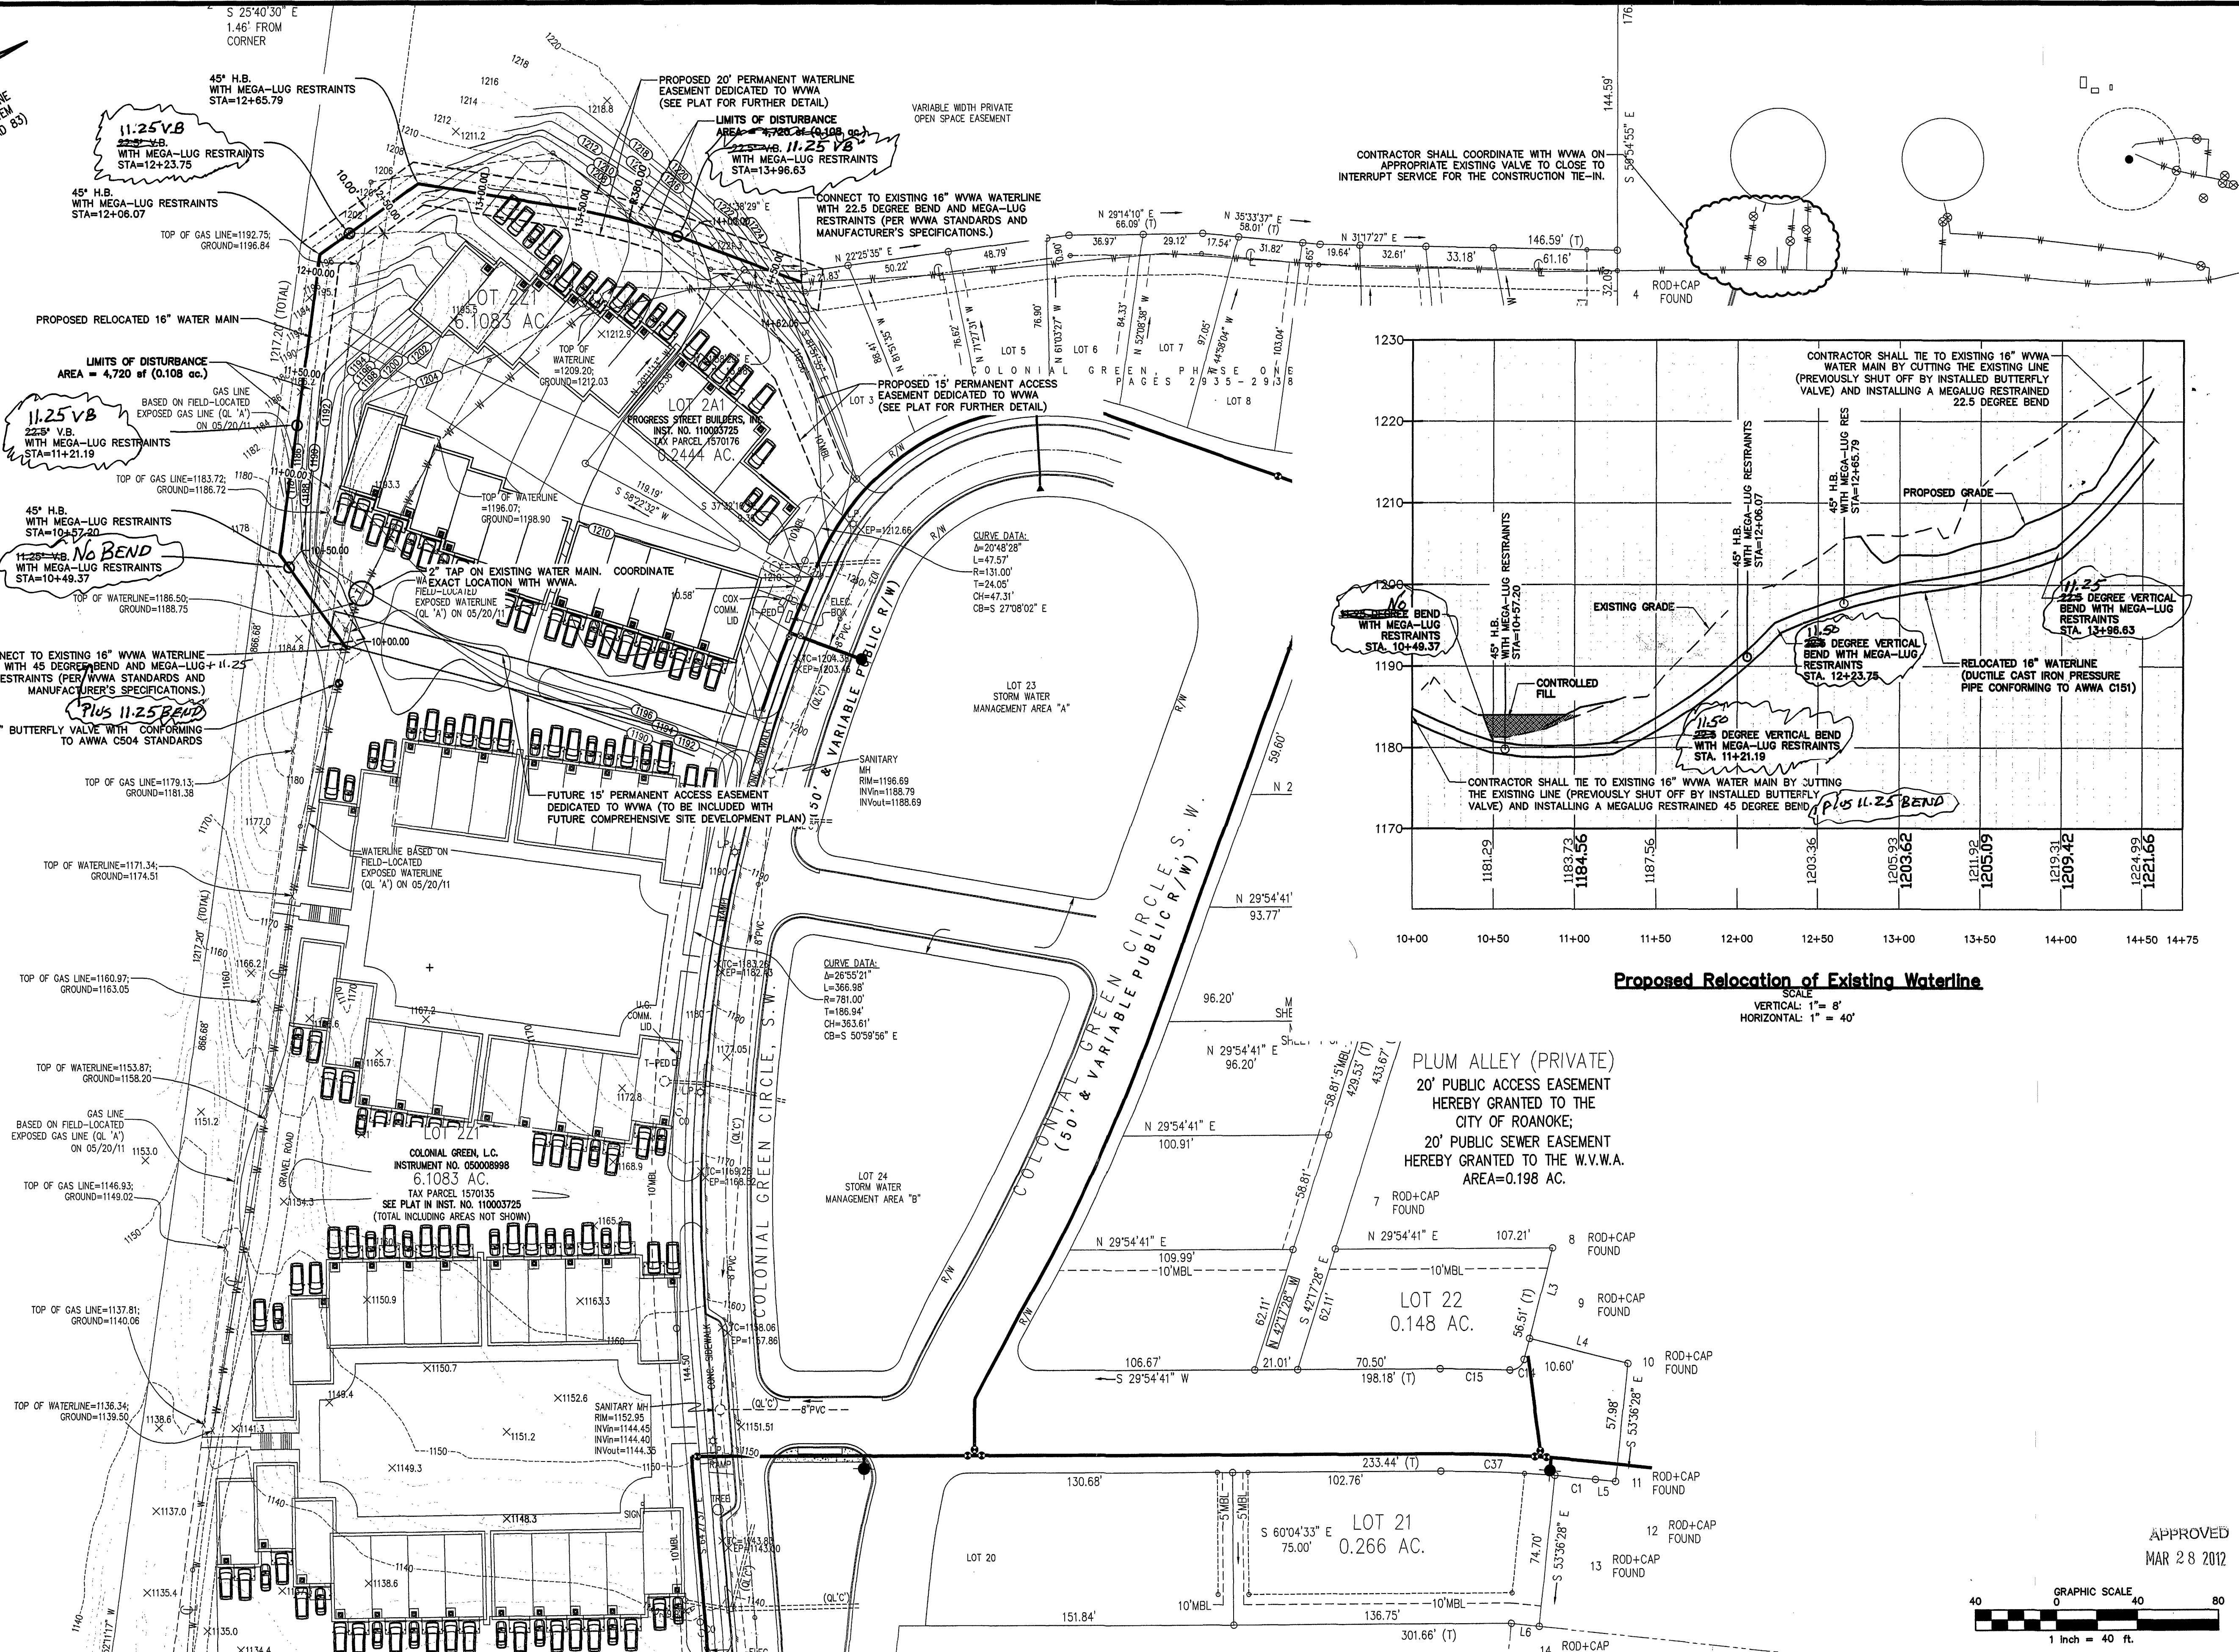


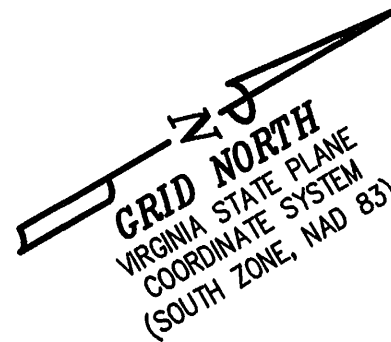

Proposed Relocation of Existing Waterline
SCALE
VERTICAL: 1" = 8'
HORIZONTAL: 1" = 40'

PLUM ALLEY (PRIVATE)
20' PUBLIC ACCESS EASEMENT
HEREBY GRANTED TO THE
CITY OF ROANOKE;
20' PUBLIC SEWER EASEMENT
HEREBY GRANTED TO THE W.V.A.
AREA=0.198 AC.

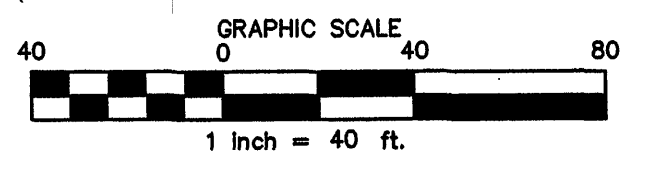

GAY AND NEEL, INC.
CIVIL ENGINEERING
LANDSCAPE ARCHITECTURE
SURVEYING
1260 Radford Street
Christiansburg, Virginia 24073
Phone: (540) 381-6011 Fax: (540) 381-2773
Email: info@gayandneel.com

Waterline Plan & Profile

**Waterline Relocation
Colonial Green**
City of Roanoke, Virginia

COMMONWEALTH OF VIRGINIA
JOHN T. NEEL
Lic. No. 035780
02/17/12
PROFESSIONAL ENGINEER

REVISED:

DESIGNED/CALC.: MPT
CHECKED: MPT
SCALE: AS SHOWN
DATE: 02/17/12

JOB NO. 2160.0
SHEET C1-01

APPROVED
MAR 28 2012