
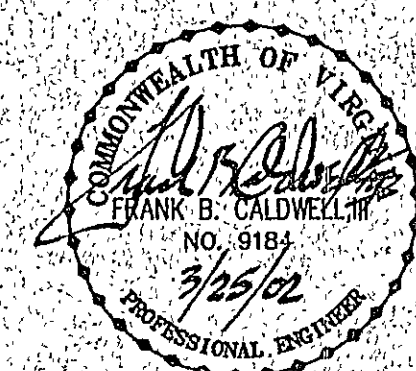
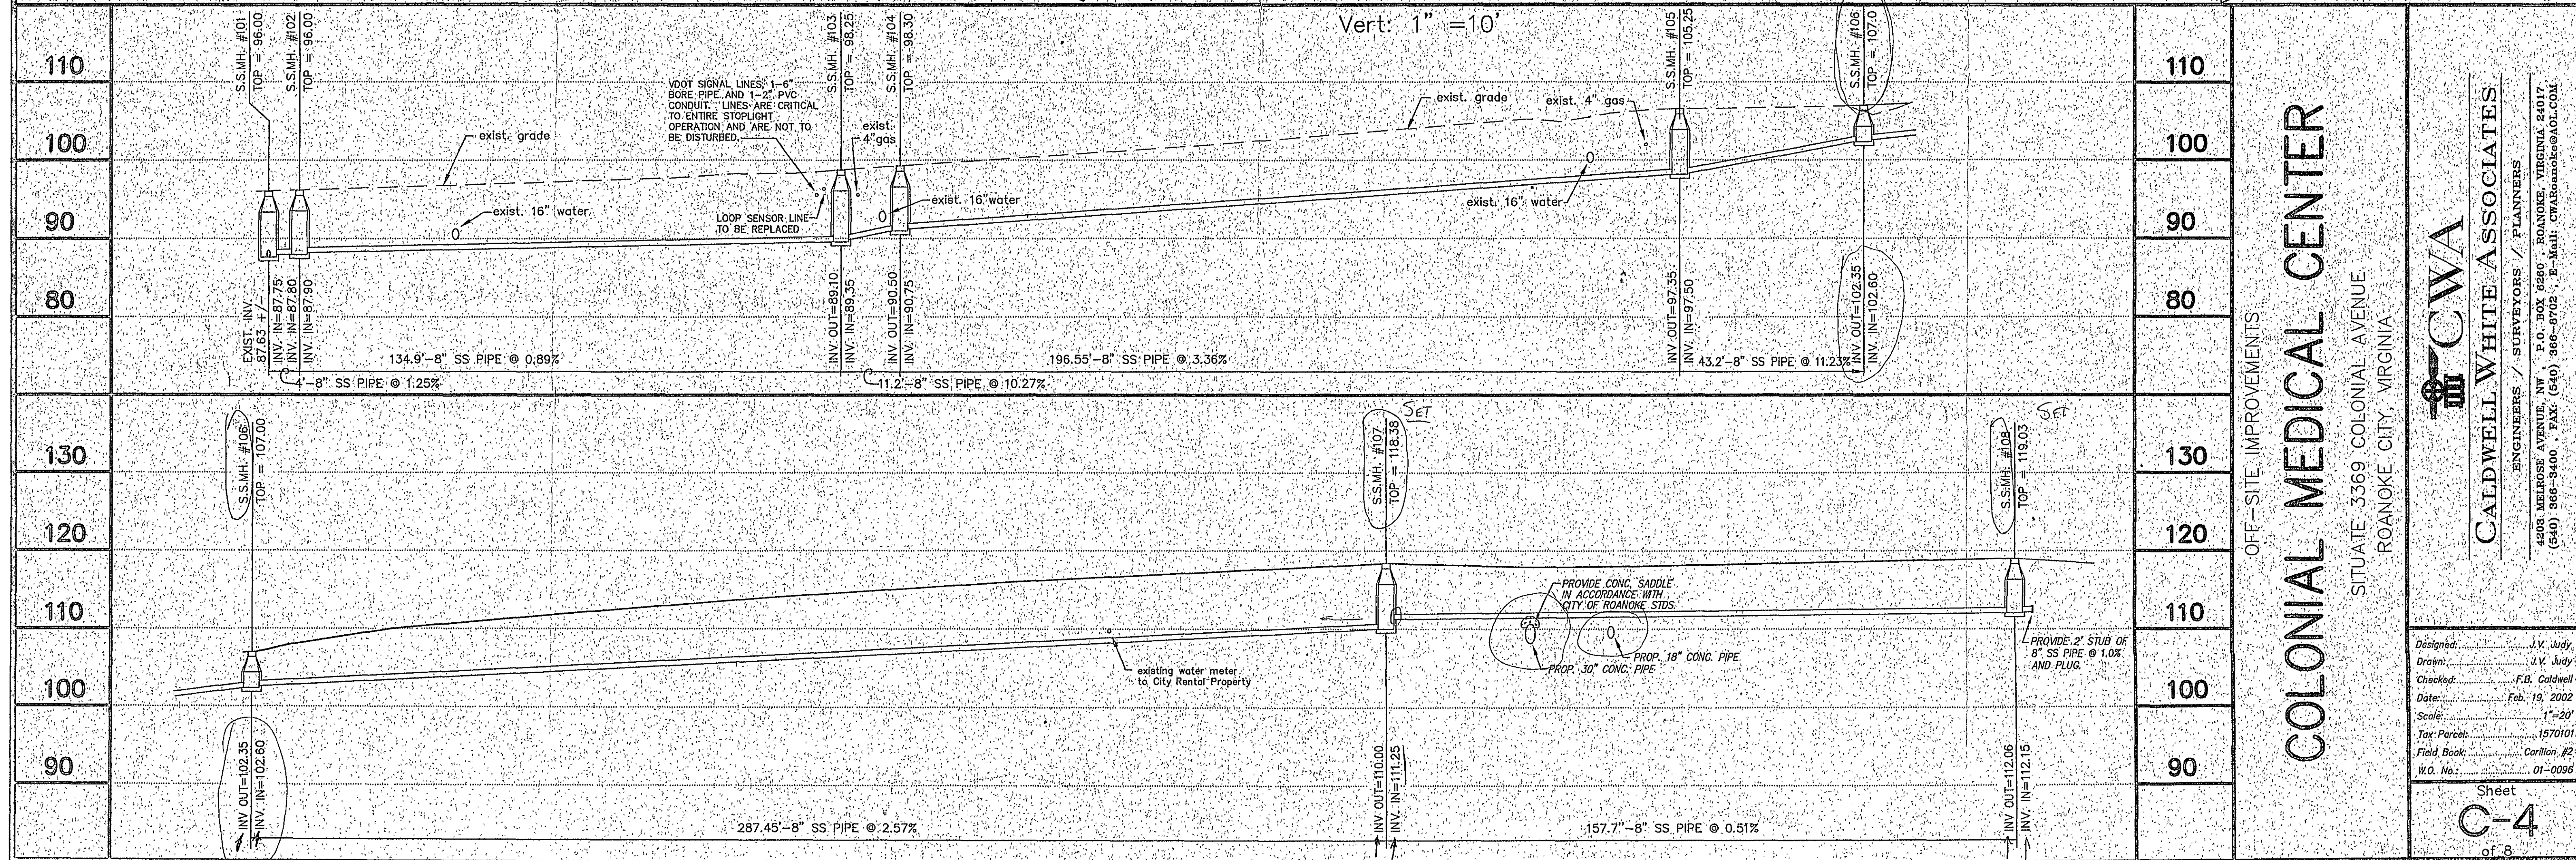


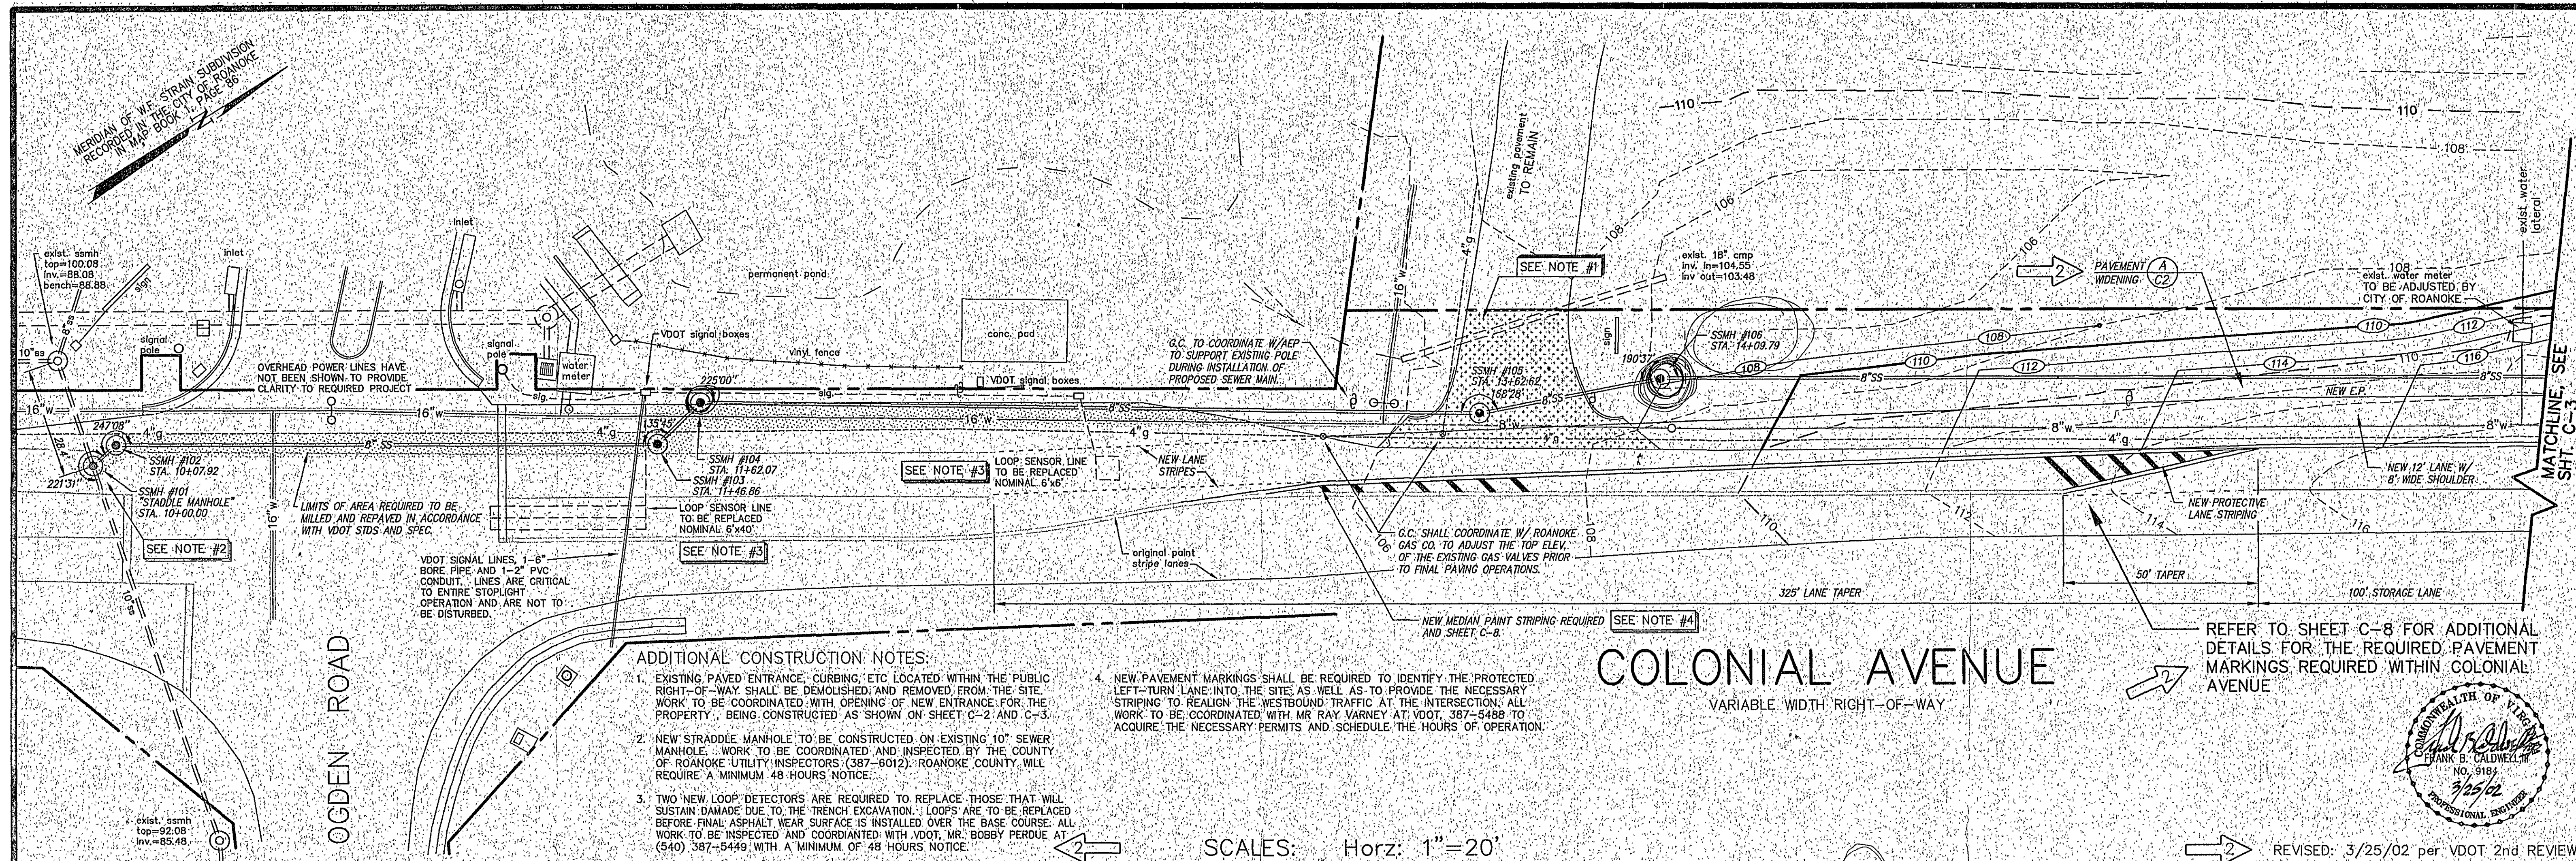

CALDWELL WHITE ASSOCIATES
 ENGINEERS / SURVEYORS / PLANNERS
 4203 MELROSE AVENUE, NW, P.O. BOX 6280, ROANOKE, VIRGINIA 24017
 (540) 966-8400, FAX: (540) 366-9702, E-Mail: CWA@roanoke.com

Designed: J.V. Judy
 Drawn: J.V. Judy
 Checked: F.B. Caldwell
 Date: Feb. 19, 2002
 Scale: 1"=20'
 Tax Parcel: 1570101
 Field Book: Canlion #2
 W.O. No.: 01-0096

Sheet
C-4
 of 8