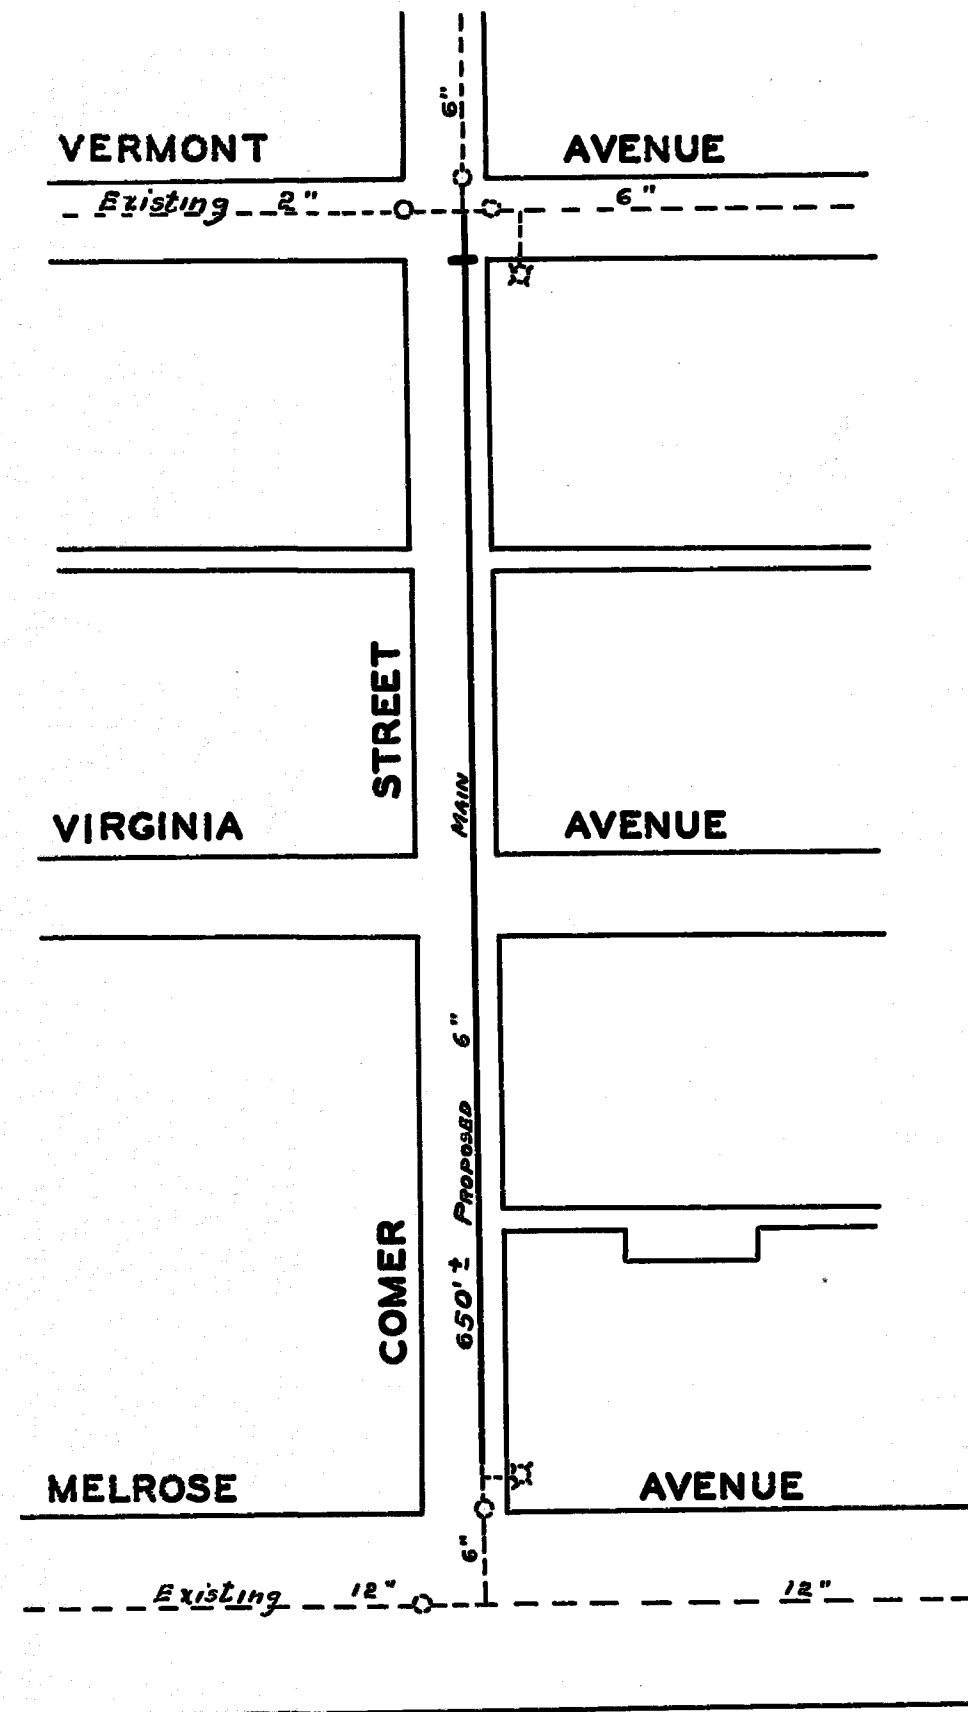


Started 1-15-60

DATE COMP.	1-22-60
MAINS INS. BY	R.W.D.
SERV. INS. BY	
NO. SERV. INS.	
CITY OR CO.	CITY
DEPT. INSP.	B.R.H.

WATER DEPARTMENT
CITY OF ROANOKE VA.
COMER STREET

SCALE-1"=100'
DRAWN BY E.L.A. DECEMBER, 31, 1959

DIST. MAP NO. 276

ON DIST. MAP.

59-47

SCANNED