

- | | |
|--|----|
| 4' STANDARD MANHOLE
FOR PIPE 15" OR SMALLER
(FOR DEPTHS UP TO 15 FEET) | S- |
|--|----|




- | | |
|-----------------------------|---|
| WATERTIGHT
MANHOLE FRAME | S |
|-----------------------------|---|




- | | |
|------------------------|-----|
| SANITARY SEWER LATERAL | S-6 |
|------------------------|-----|

FIELD REVISION #4 AS OUTLINED (10/13/17):

1. SANITARY DETAIL DRAWING FOR PRESSURE LATERAL ASSEMBLY (S-10) ADDED.
2. ADDED THE PRESSURE LATERAL ASSEMBLY AND NEW 2" PIPE TO THE PROFILE VIEW.

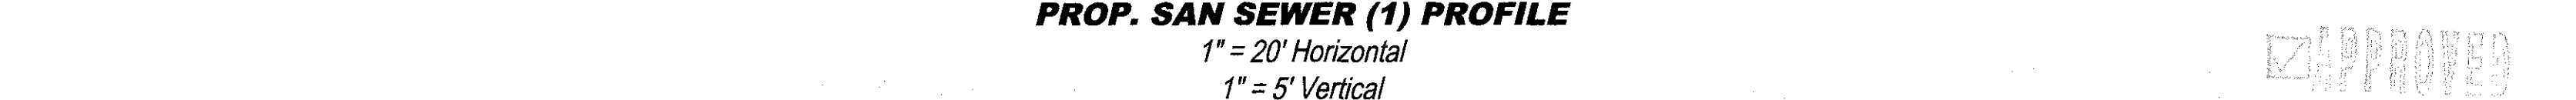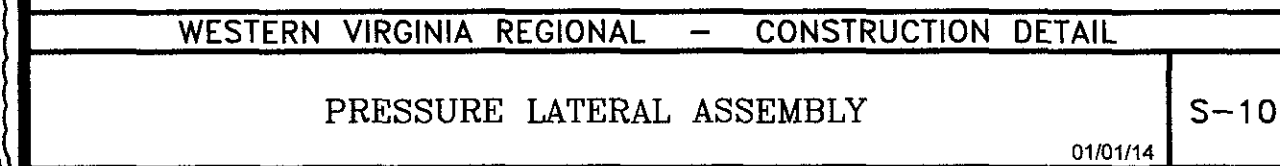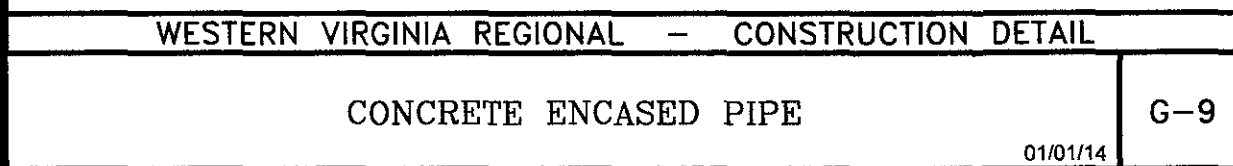

COMMERCIAL RETAIL STORE
ROANOKE COUNTY
WILLIAMSON ROAD
ROANOKE COUNTY, VIRGINIA

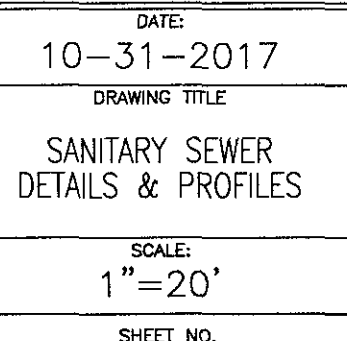

C11