
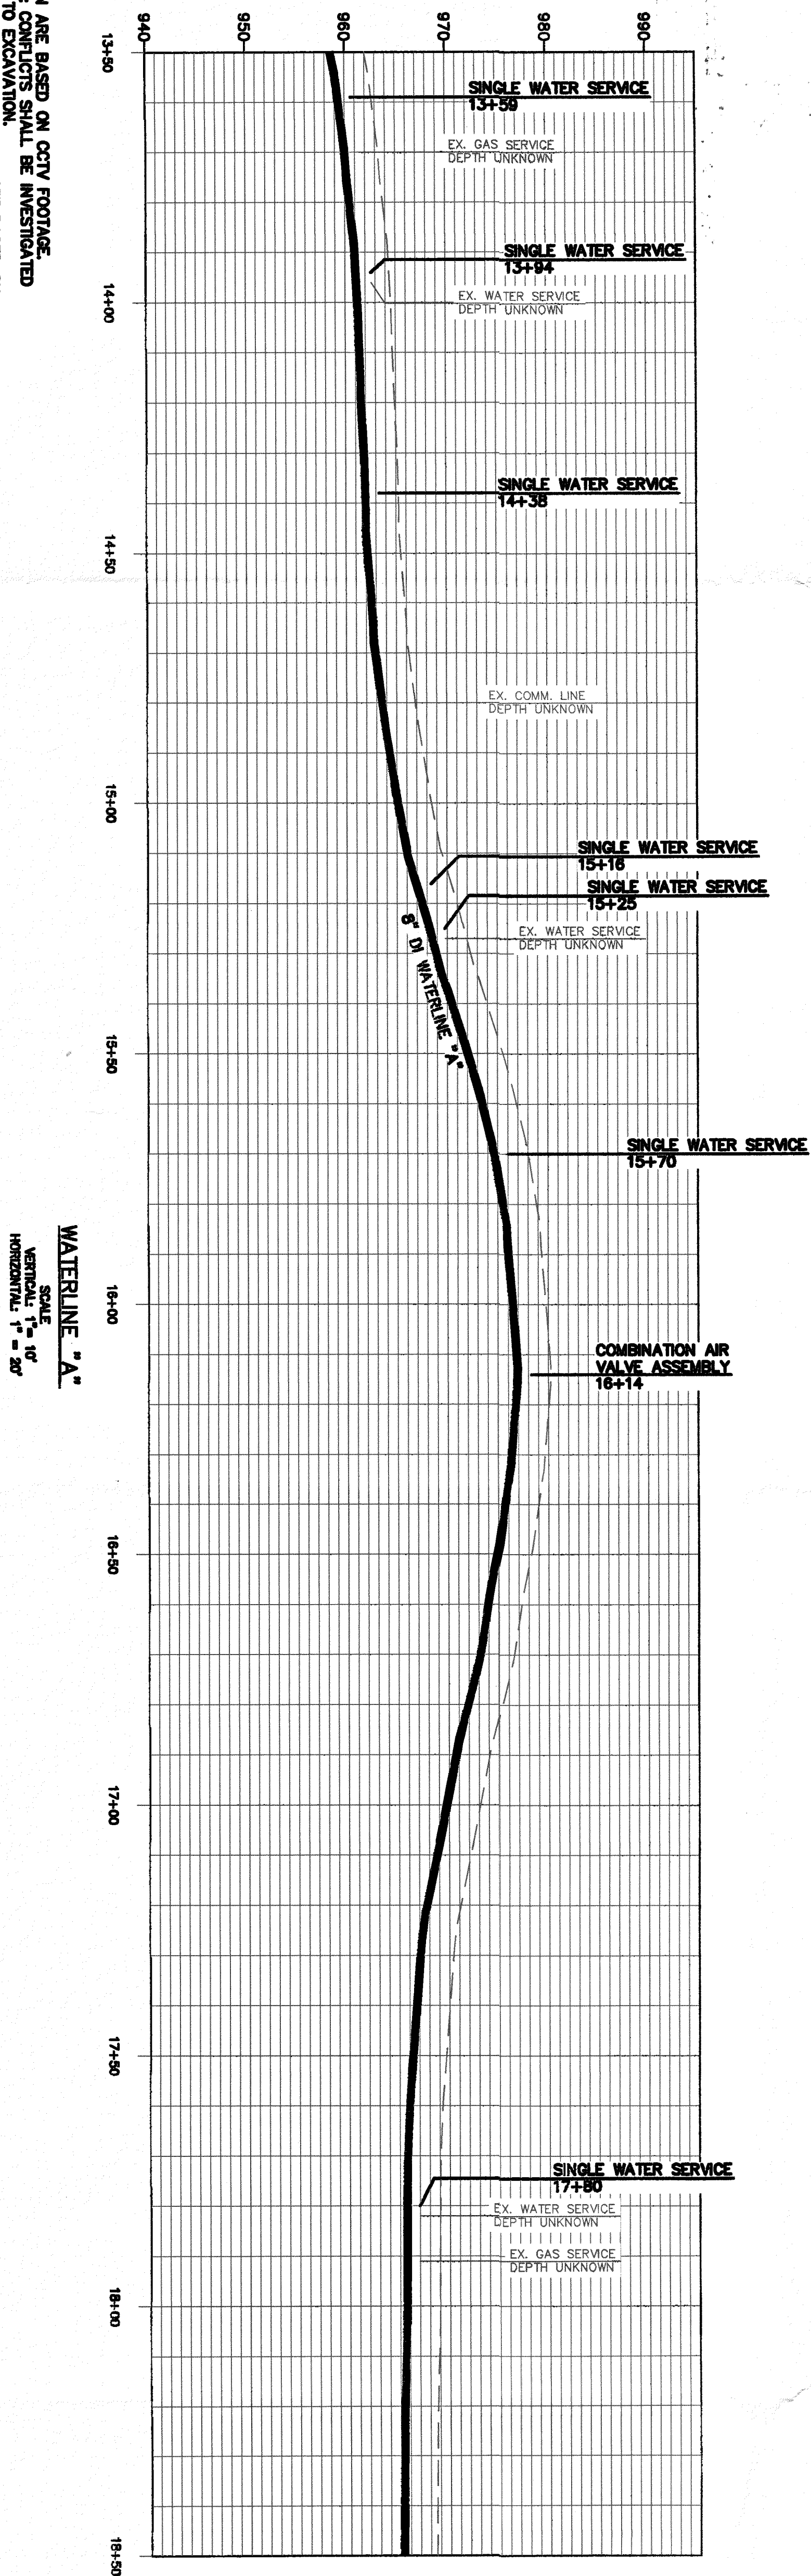


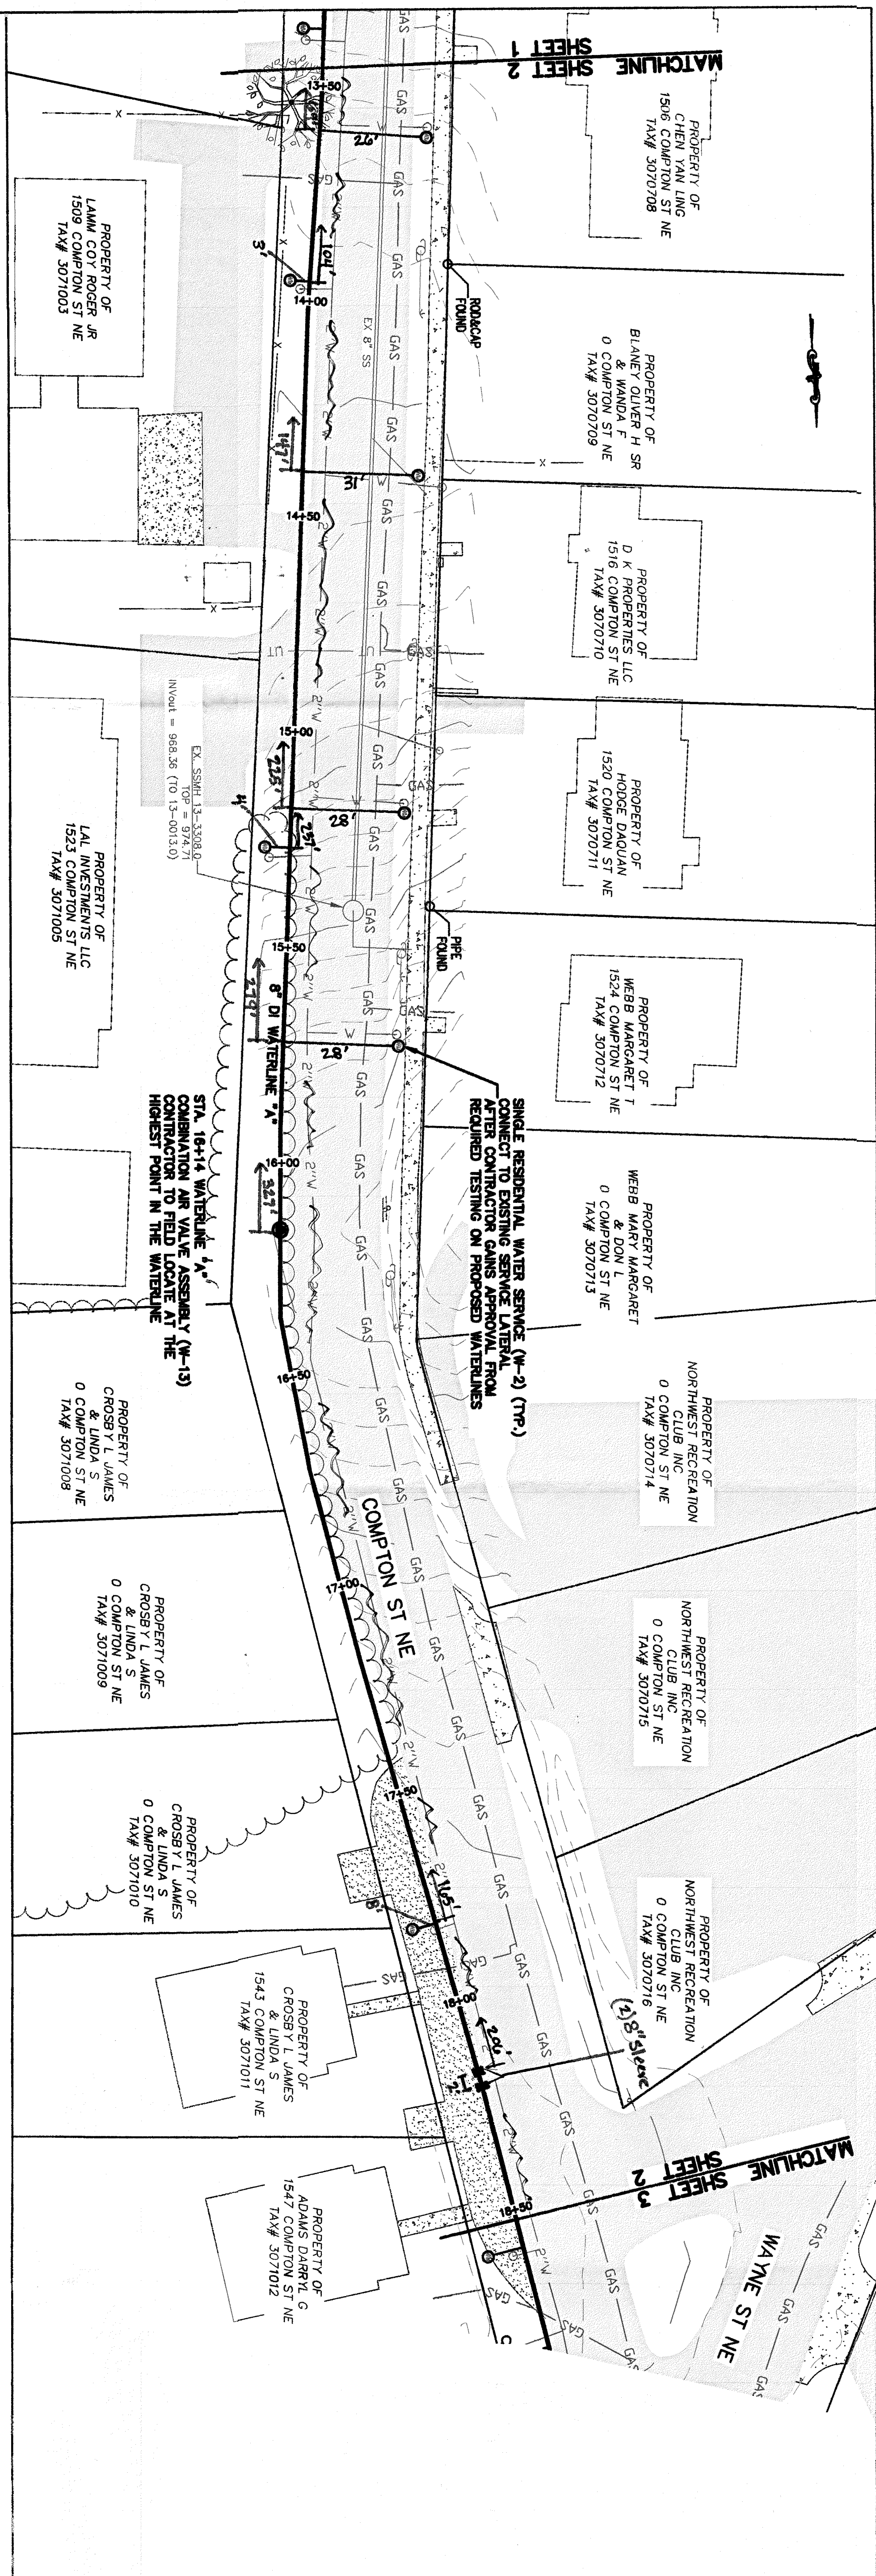

**GENERAL NOTES:**



1. SEVERAL LATERALS SHOWN ARE BASED ON CCTV FOOTAGE.
2. ADDITIONAL LATERALS & CONFLICTS SHALL BE INVESTIGATED BY CONTRACTOR PRIOR TO EXCAVATION.
3. PROPERTY LINES SHOWN ON THIS PAGE WERE SET BASED ON RECORDS AND FIELD SURVEY DATA.
4. ANY FIELD CHANGES THAT AFFECT A DESIGN STANDARD SHALL BE APPROVED BY THIS PLAN SETS ENGINEER OF RECORD.

**WATERLINE "A"**  
**SCALE**  
VERTICAL: 1" = 10'  
HORIZONTAL: 1" = 20'

[illegible]

COMPTON & WAYNE STREET  
WATERLINE REPLACEMENT

## PLAN & PROFILE

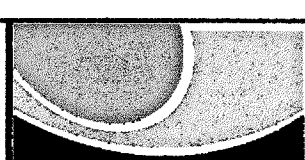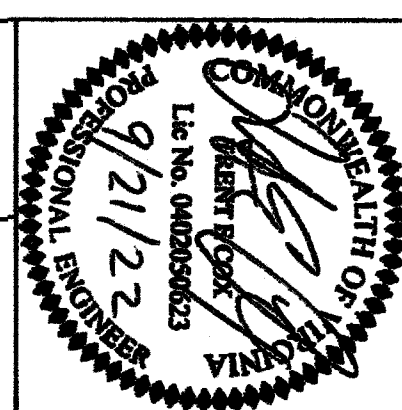

WESTERN VIRGINIA  
**WATER AUTHORITY**

**ENGINEERING SERVICES**  
601 S JEFFERSON ST, SUITE 300  
ROANOKE, VA 24011  
540-853-5700