
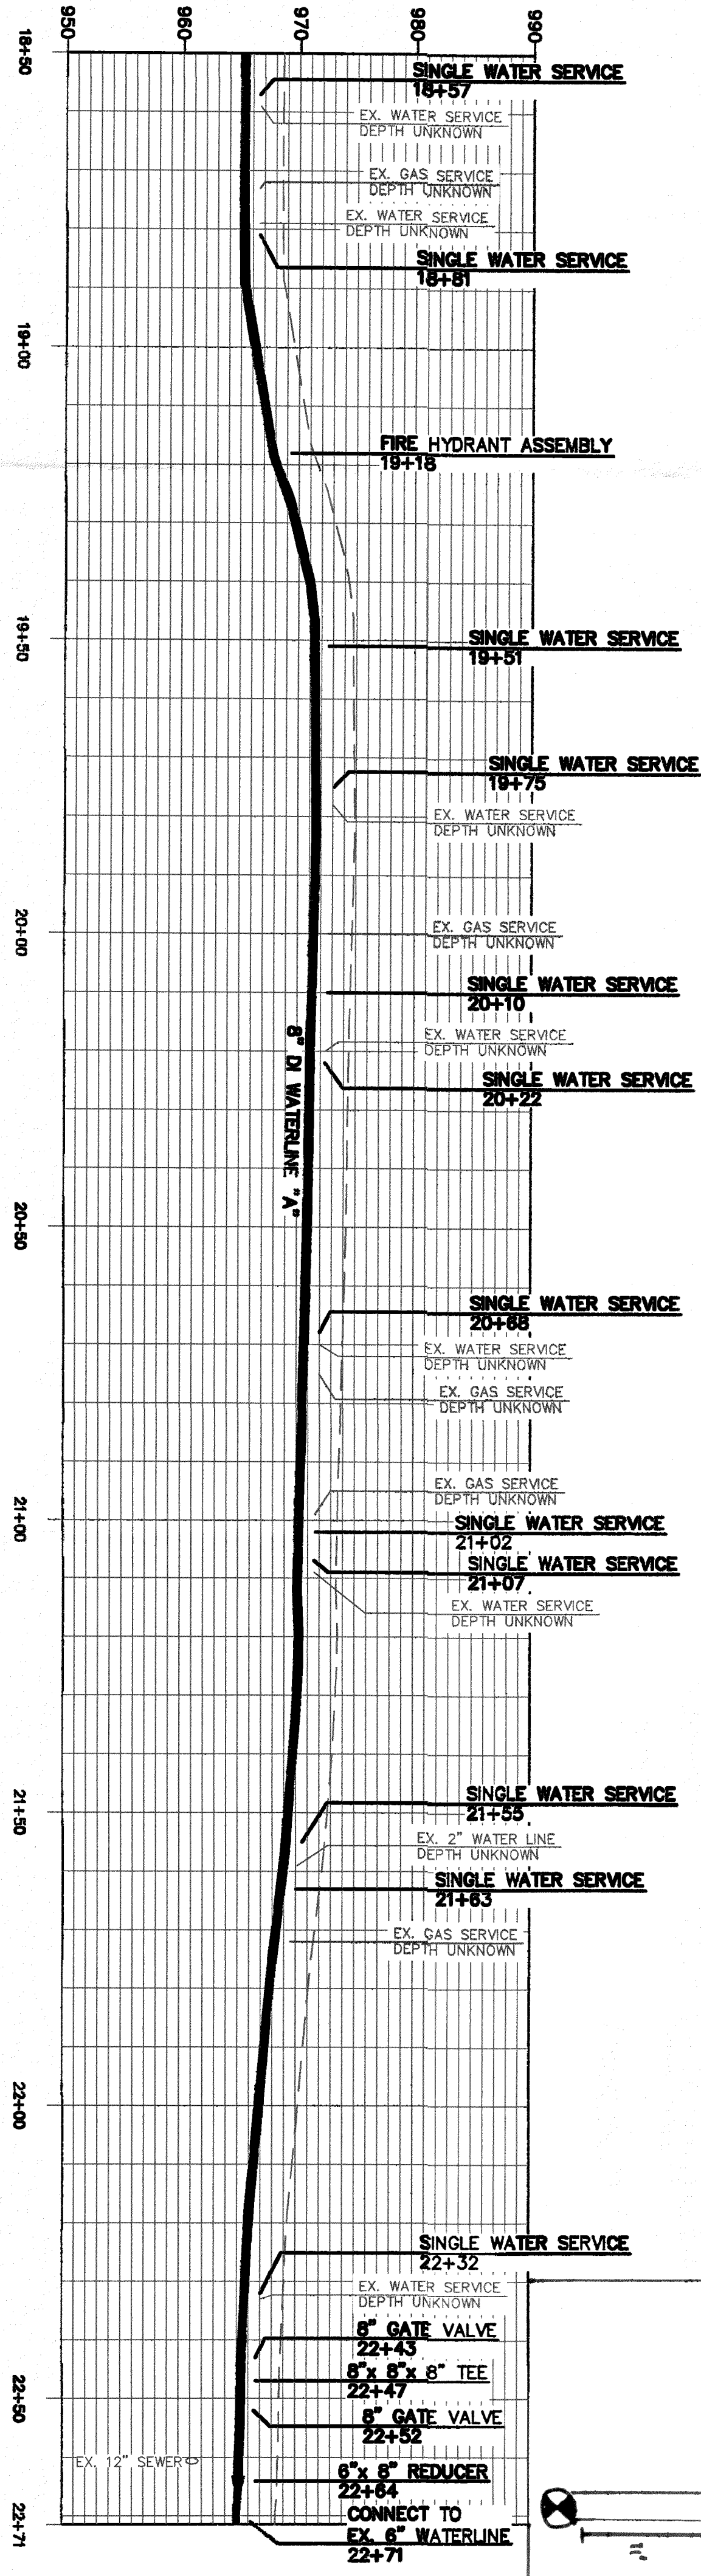


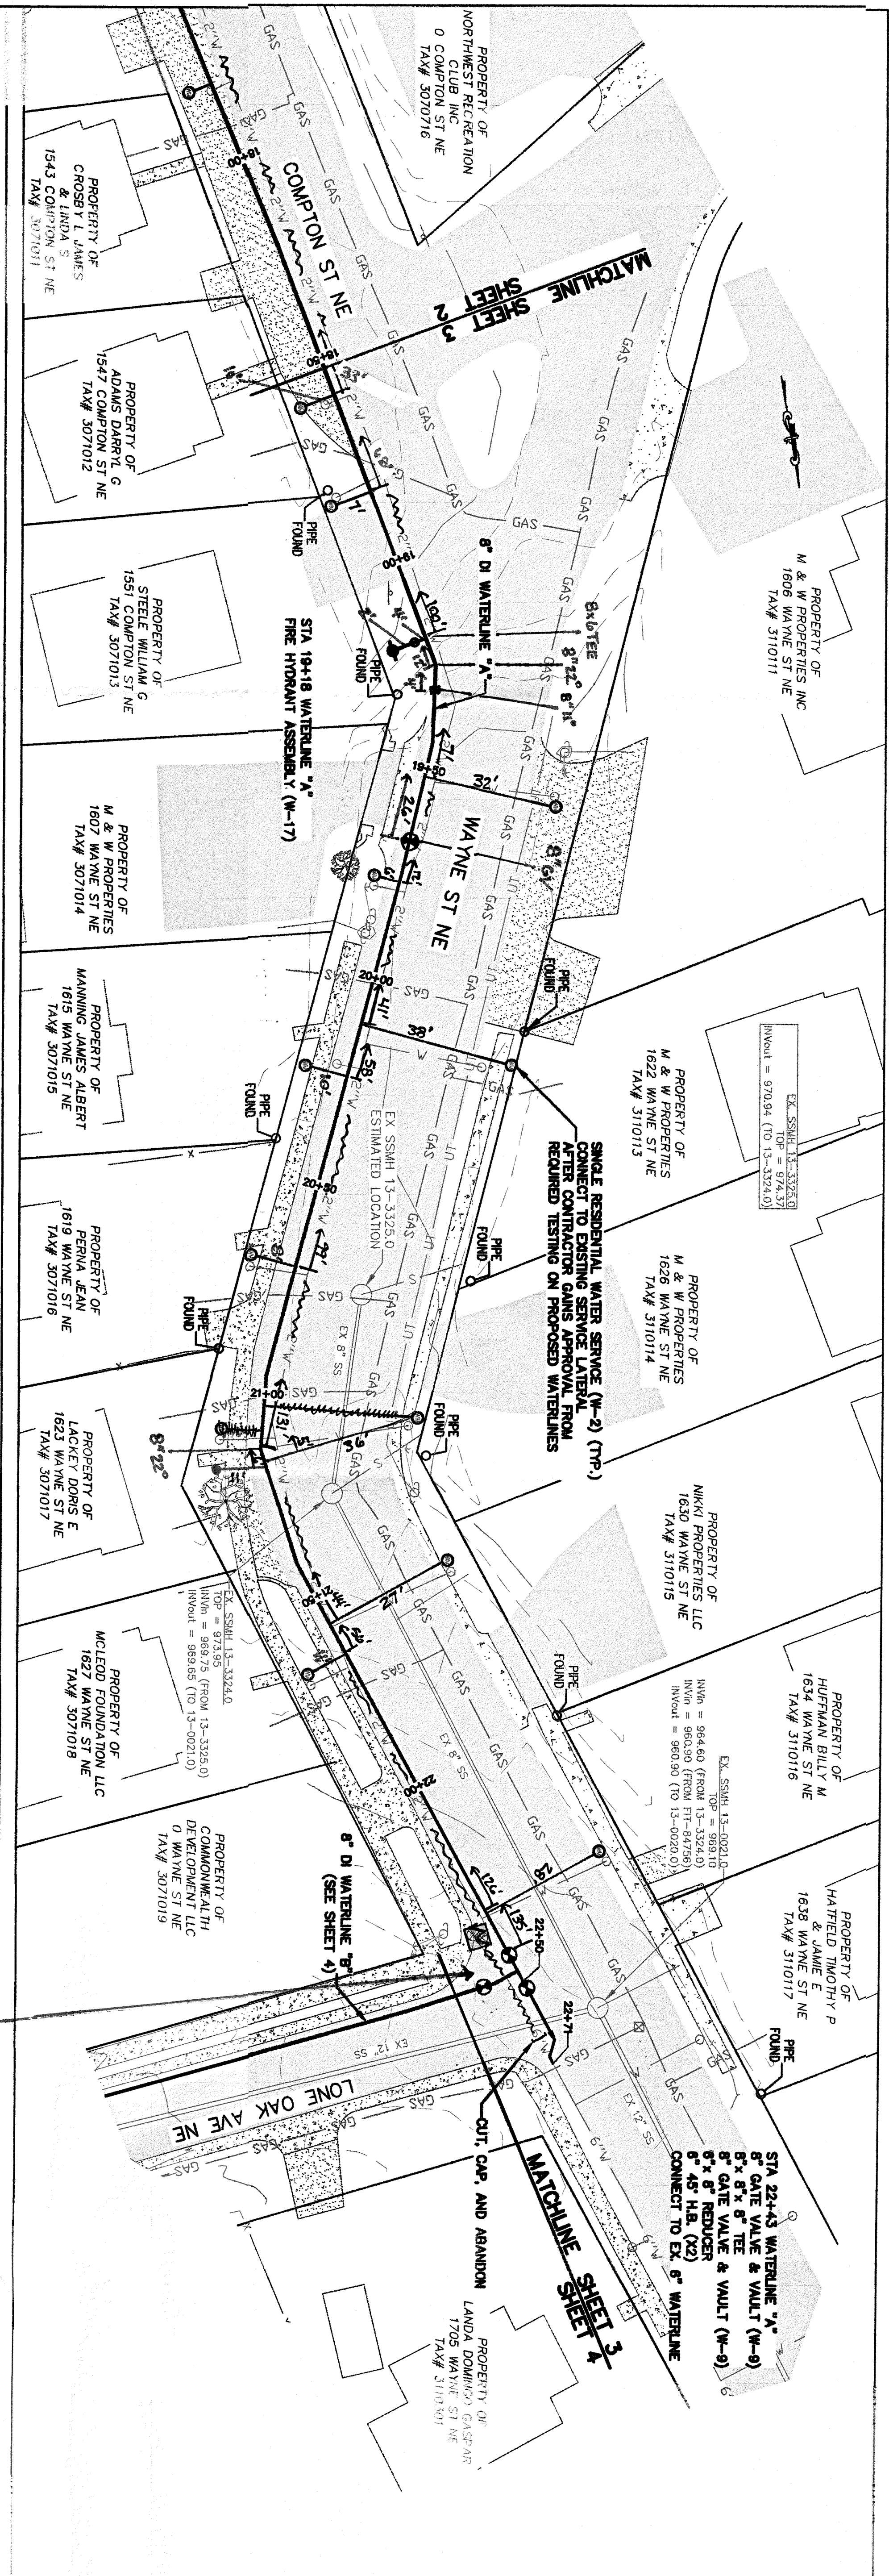

WATERLINE "A"
SCALE
VERTICAL 1" = 10'
HORIZONTAL 1" = 20'

COMPTON & WAYNE STREET
WATERLINE REPLACEMENT

PLAN & PROFILE

QUALITY OF WORK
9/21/22
PROJECT MANAGER

DESIGNED: WYMA
DRAWN: AUC, NSS
CHECKED: NSS
APPROVED:
DATE: AUGUST 2022
PROJECT: WQP-064

Rev

Description

Date

By

WESTERN VIRGINIA
WATER AUTHORITY

ENGINEERING SERVICES
601 S JEFFERSON ST, SUITE 300
ROANOKE, VA 24011
540-853-5700

Sheet 3 of 5