
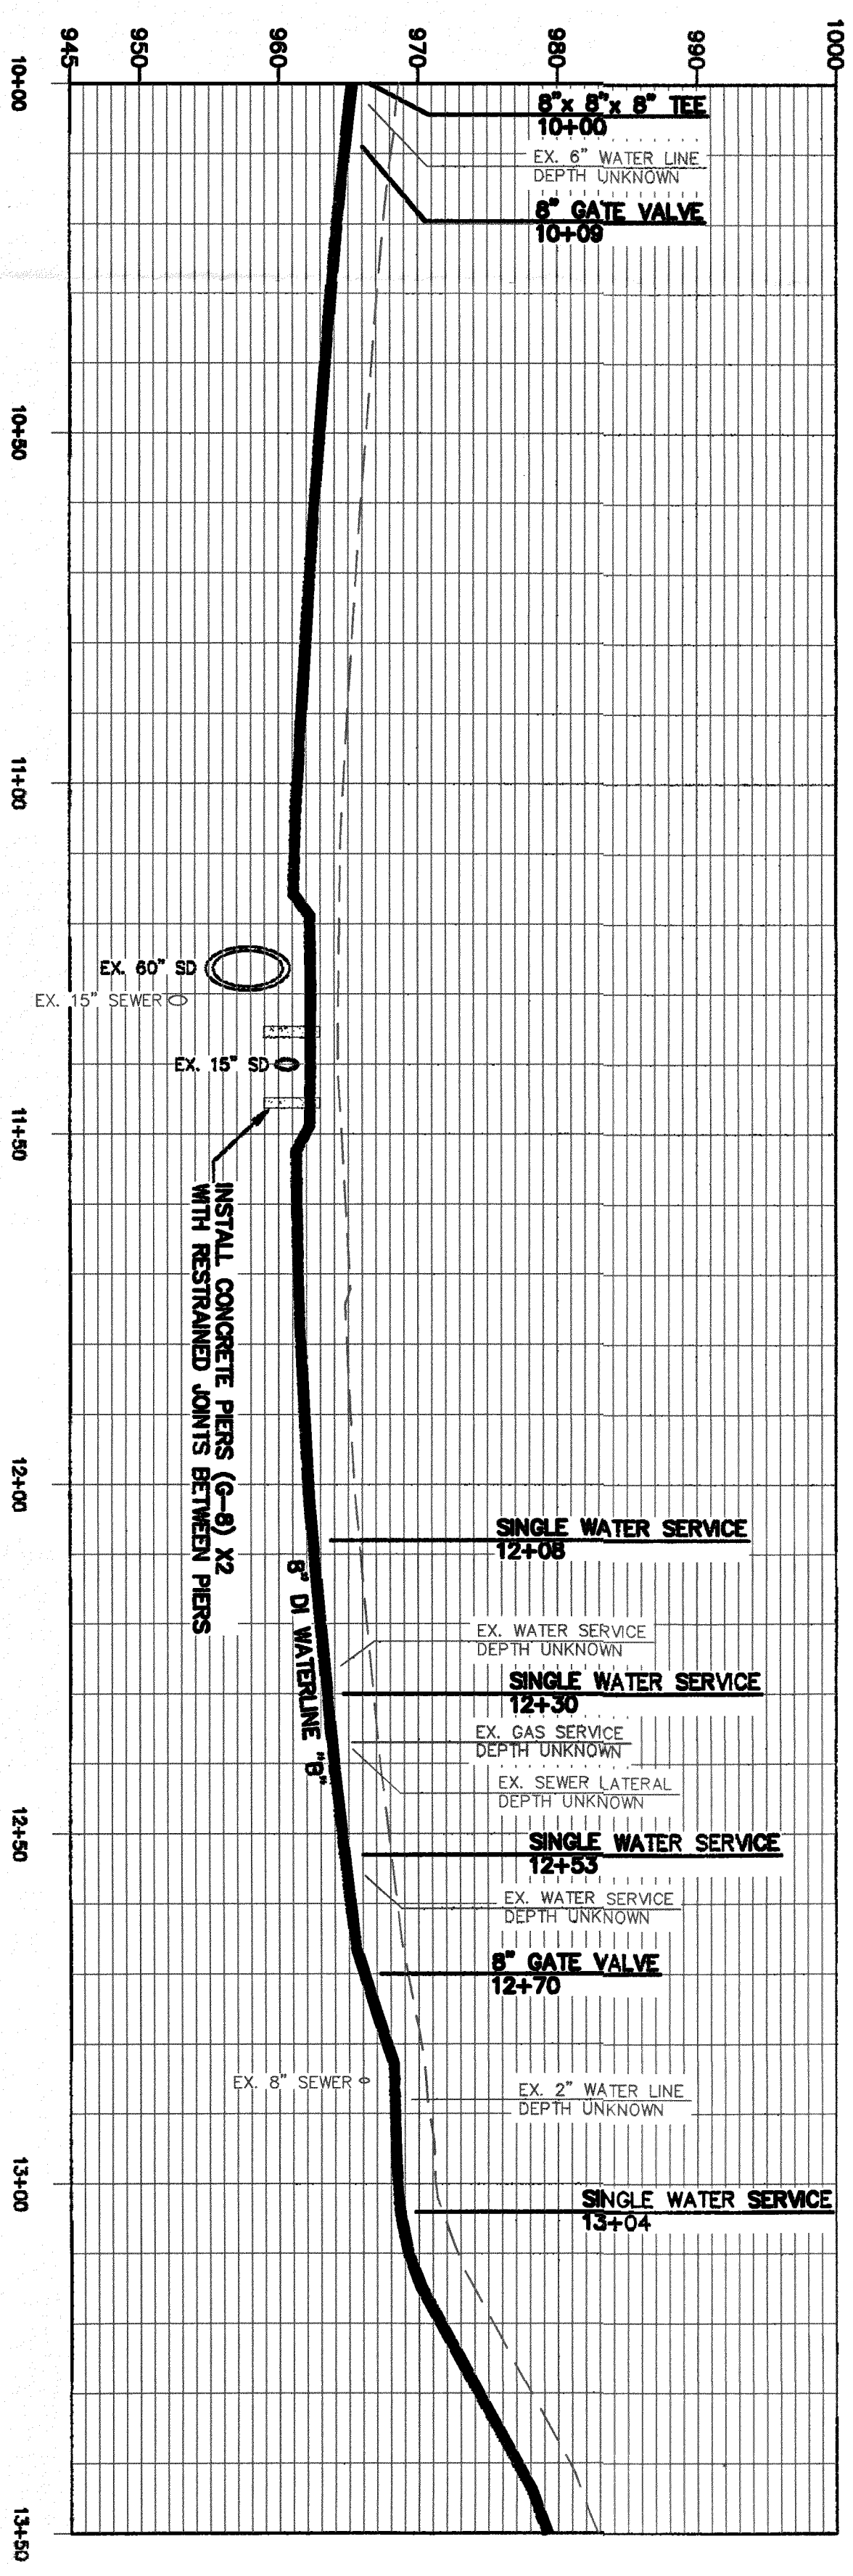


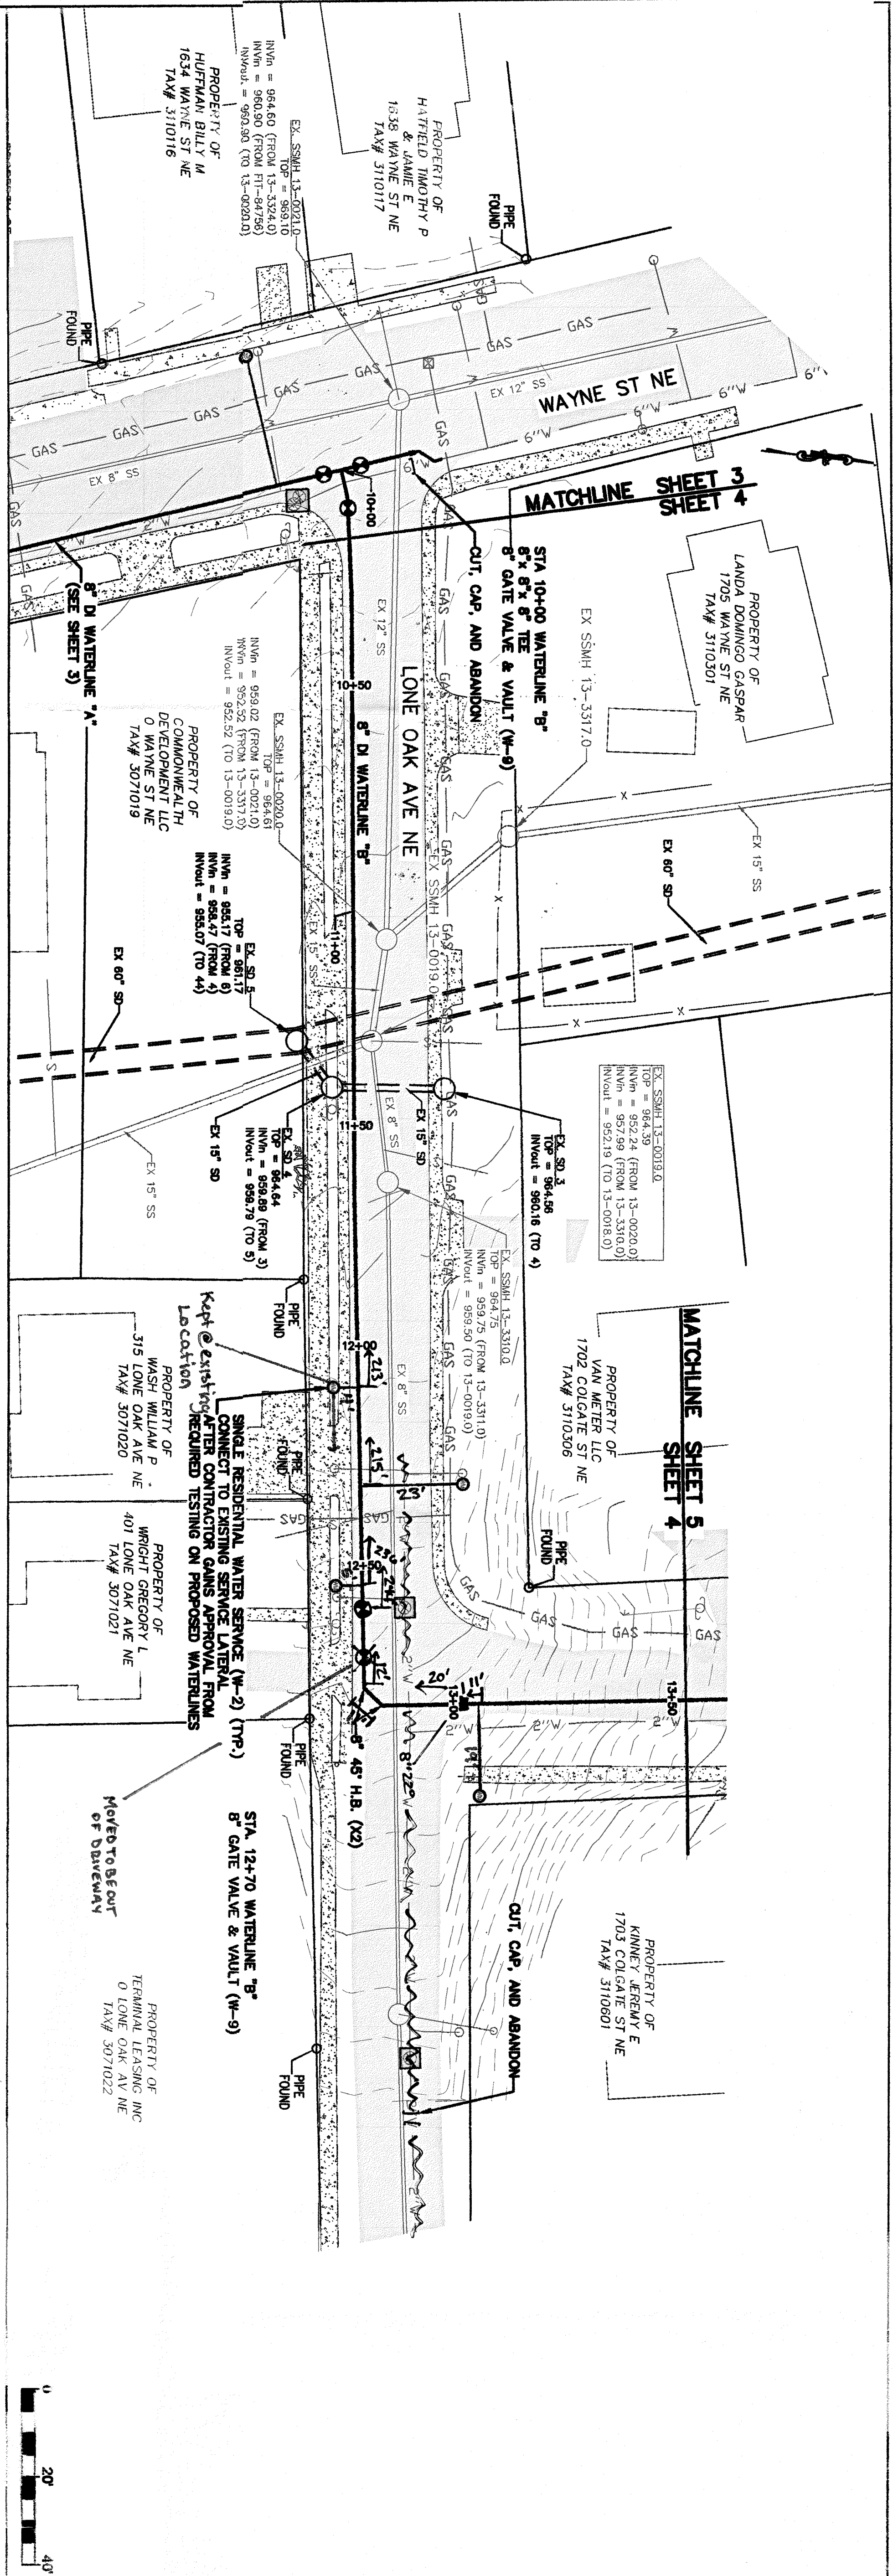

- GENERAL NOTES:
1. SEWER LATERALS SHOWN ARE BASED ON CCTV FOOTAGE.
 2. ADDITIONAL LATERALS & CONFLICTS SHALL BE INVESTIGATED BY THE CONTRACTOR.
 3. PROPERTY LINES SHOWN ON THIS PLAN WERE SET BASED ON RECORDS AND FIELD SURVEY DATA.
 4. ANY FIELD CHANGES THAT AFFECT A DESIGN STANDARD SHALL BE APPROVED BY THIS PLAN SETS ENGINEER OF RECORD.

COMPTON & WAYNE STREET
WATERLINE REPLACEMENT

PLAN & PROFILE

9/21/22

WEST VIRGINIA
WATER AUTHORITY

ENGINEERING SERVICES
601 S JEFFERSON ST, SUITE 300
ROANOKE, VA 24011
540-853-5700

DESIGNED: WWA
DRAWN: ALC, NSS
CHECKED: NSS
APPROVED: [Signature]
DATE: AUGUST 2022
PROJECT: WCP-064

Sheet 4 of 5