
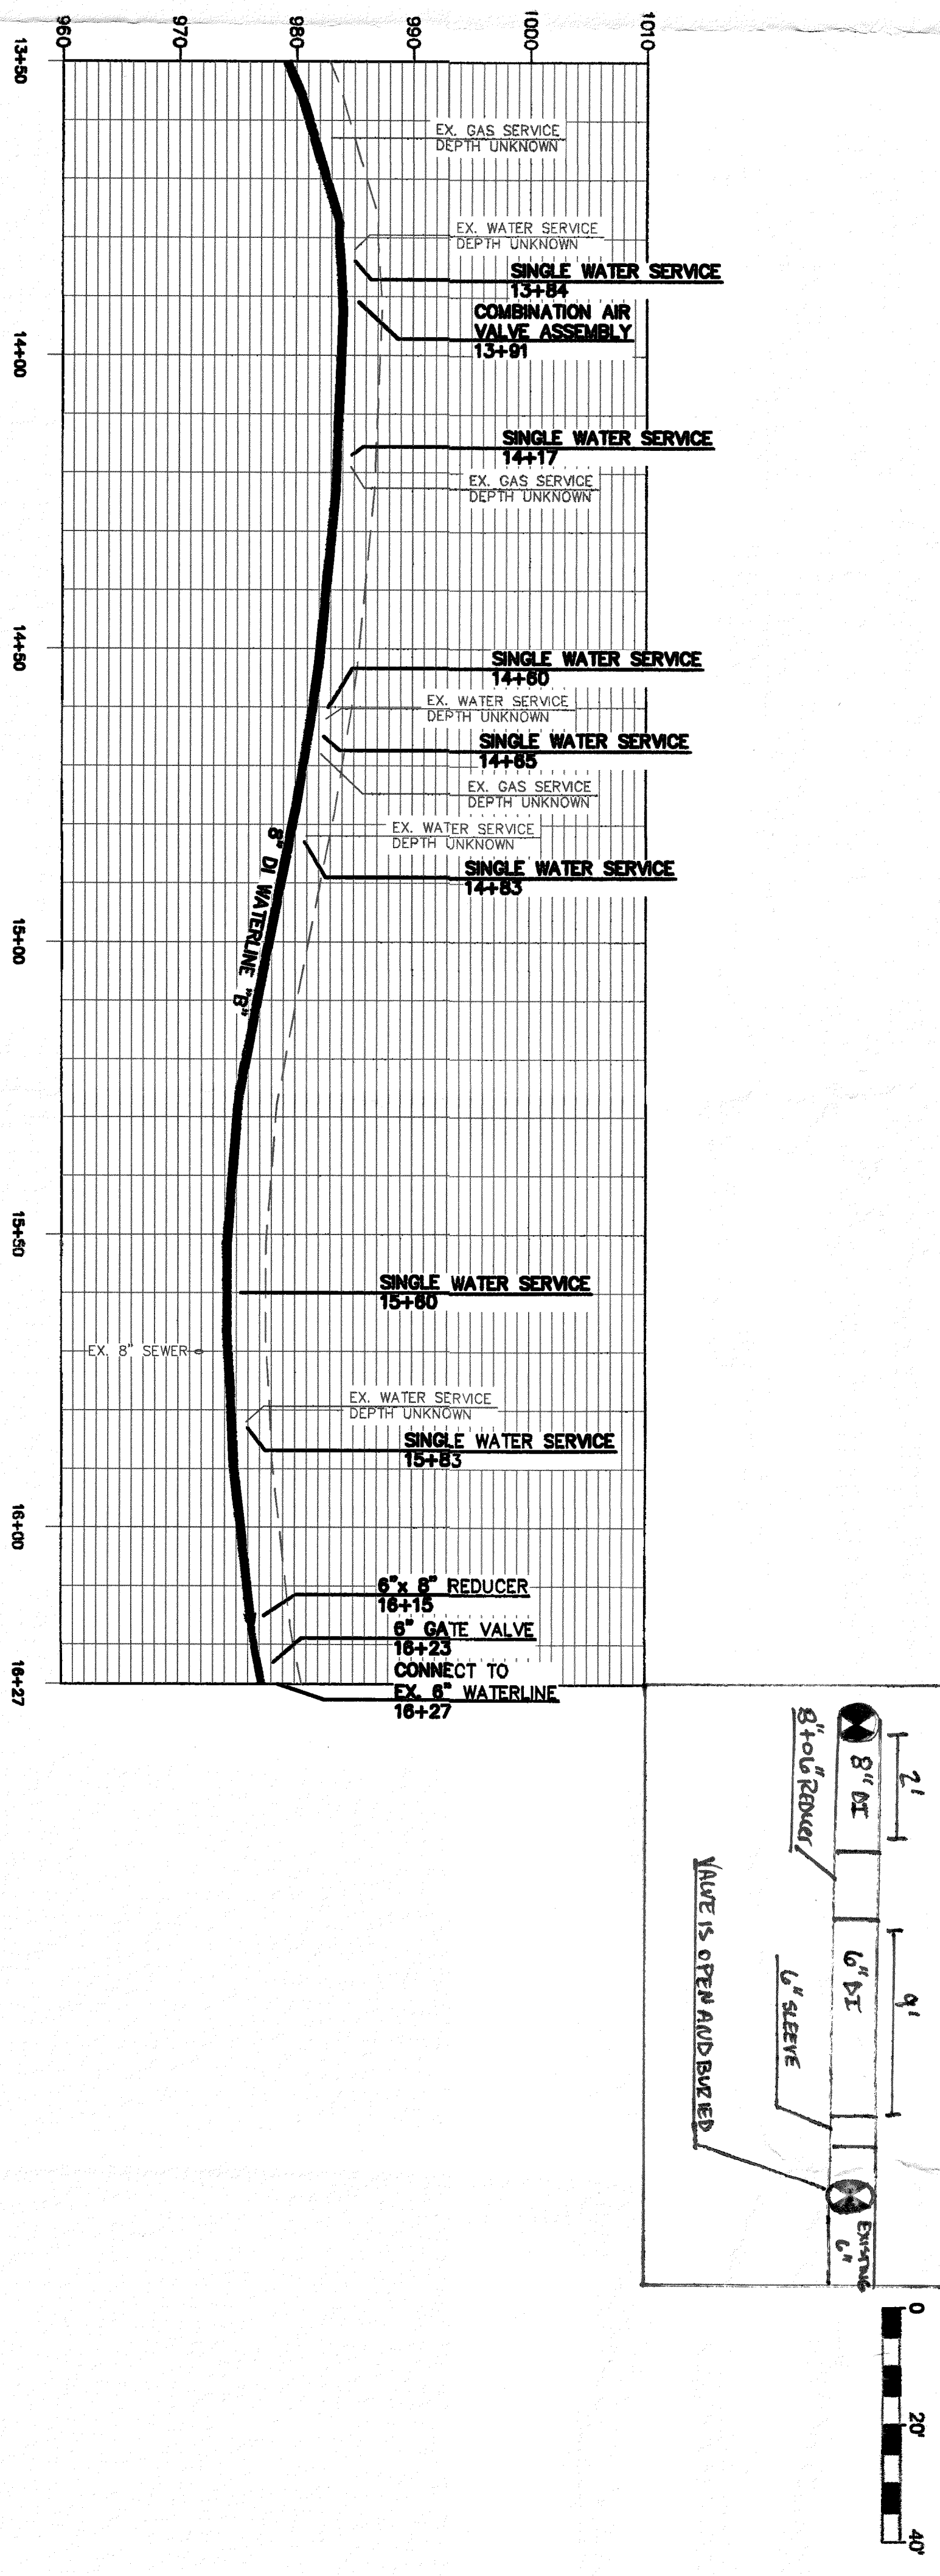


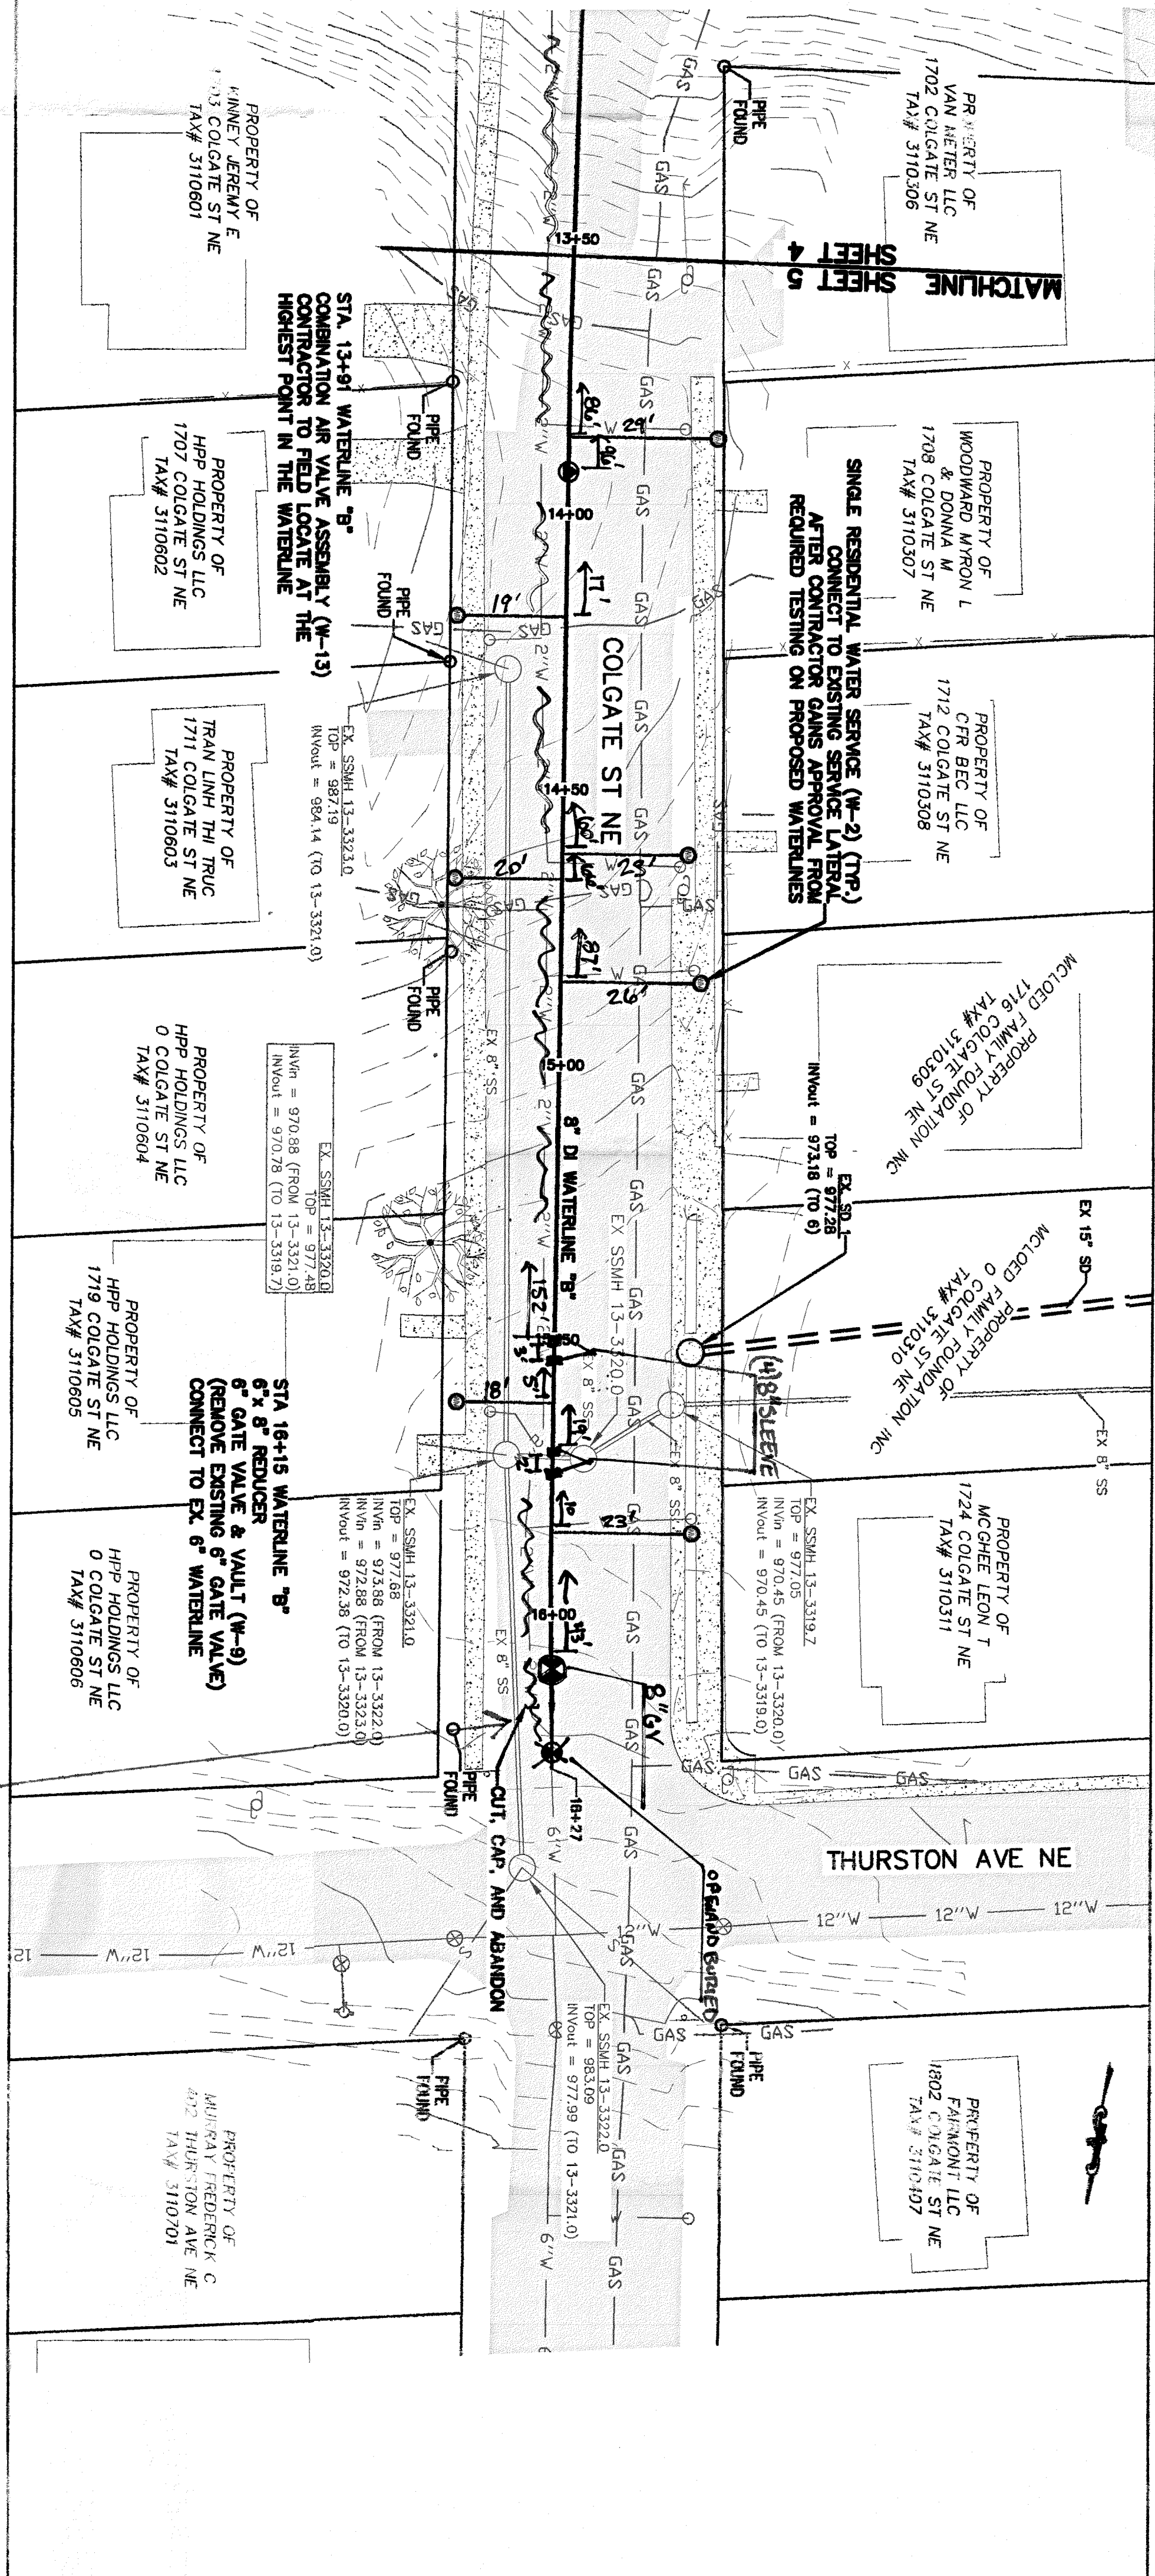

GENERAL NOTES:
1. SEWER LATERALS SHOWN ARE BASED ON CCTV FOOTAGE.
2. ADDITIONAL LATERALS & CONFLICTS SHALL BE INVESTIGATED BY CONTRACTOR PRIOR TO EXCAVATION.
3. PROPERTY LINES SHOWN ON THIS PAGE WERE SET BASED ON ADJACENT OWNED SURVEYS WITH A DESIGN STANDARD SHALL BE APPROVED BY THIS PLAN SETS ENGINEER OF RECORD.

Rev

Description

Date

By

Designed: WYMA

Drawn: ALC, NSS

Checked: NSS

Approved: NSS

Date: AUGUST 2022

Project: WCP-064

5

Sheet 5 of 5

COMPTON & WAYNE STREET
WATERLINE REPLACEMENT

PLAN & PROFILE

COMMONWEALTH OF VIRGINIA
REGISTERED PROFESSIONAL ENGINEER
No. 00025623
9/21/22

WEST VIRGINIA
WATER AUTHORITY
ENGINEERING SERVICES
601 S JEFFERSON ST, SUITE 300
ROANOKE, VA 24011
540-853-5700