
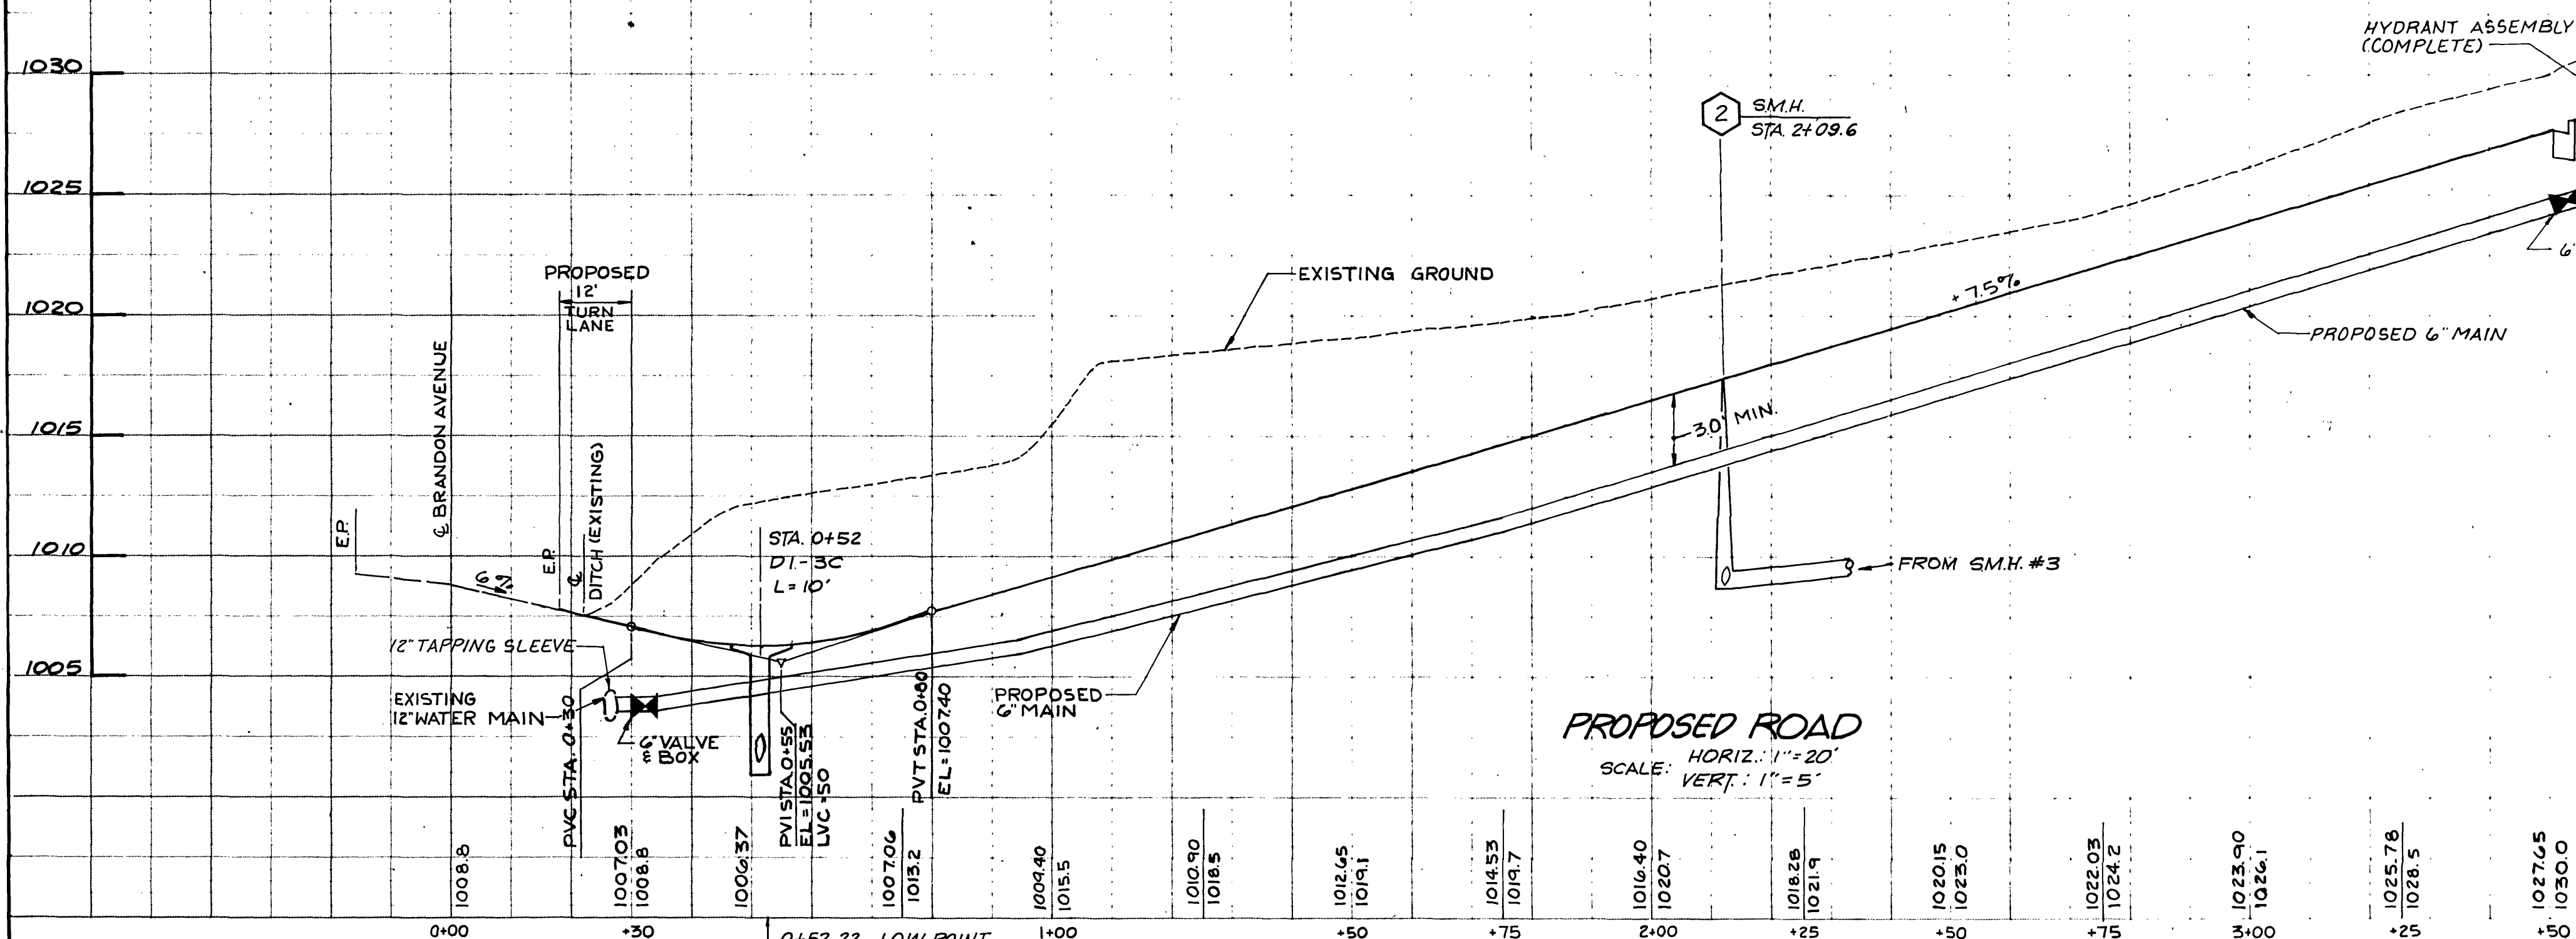
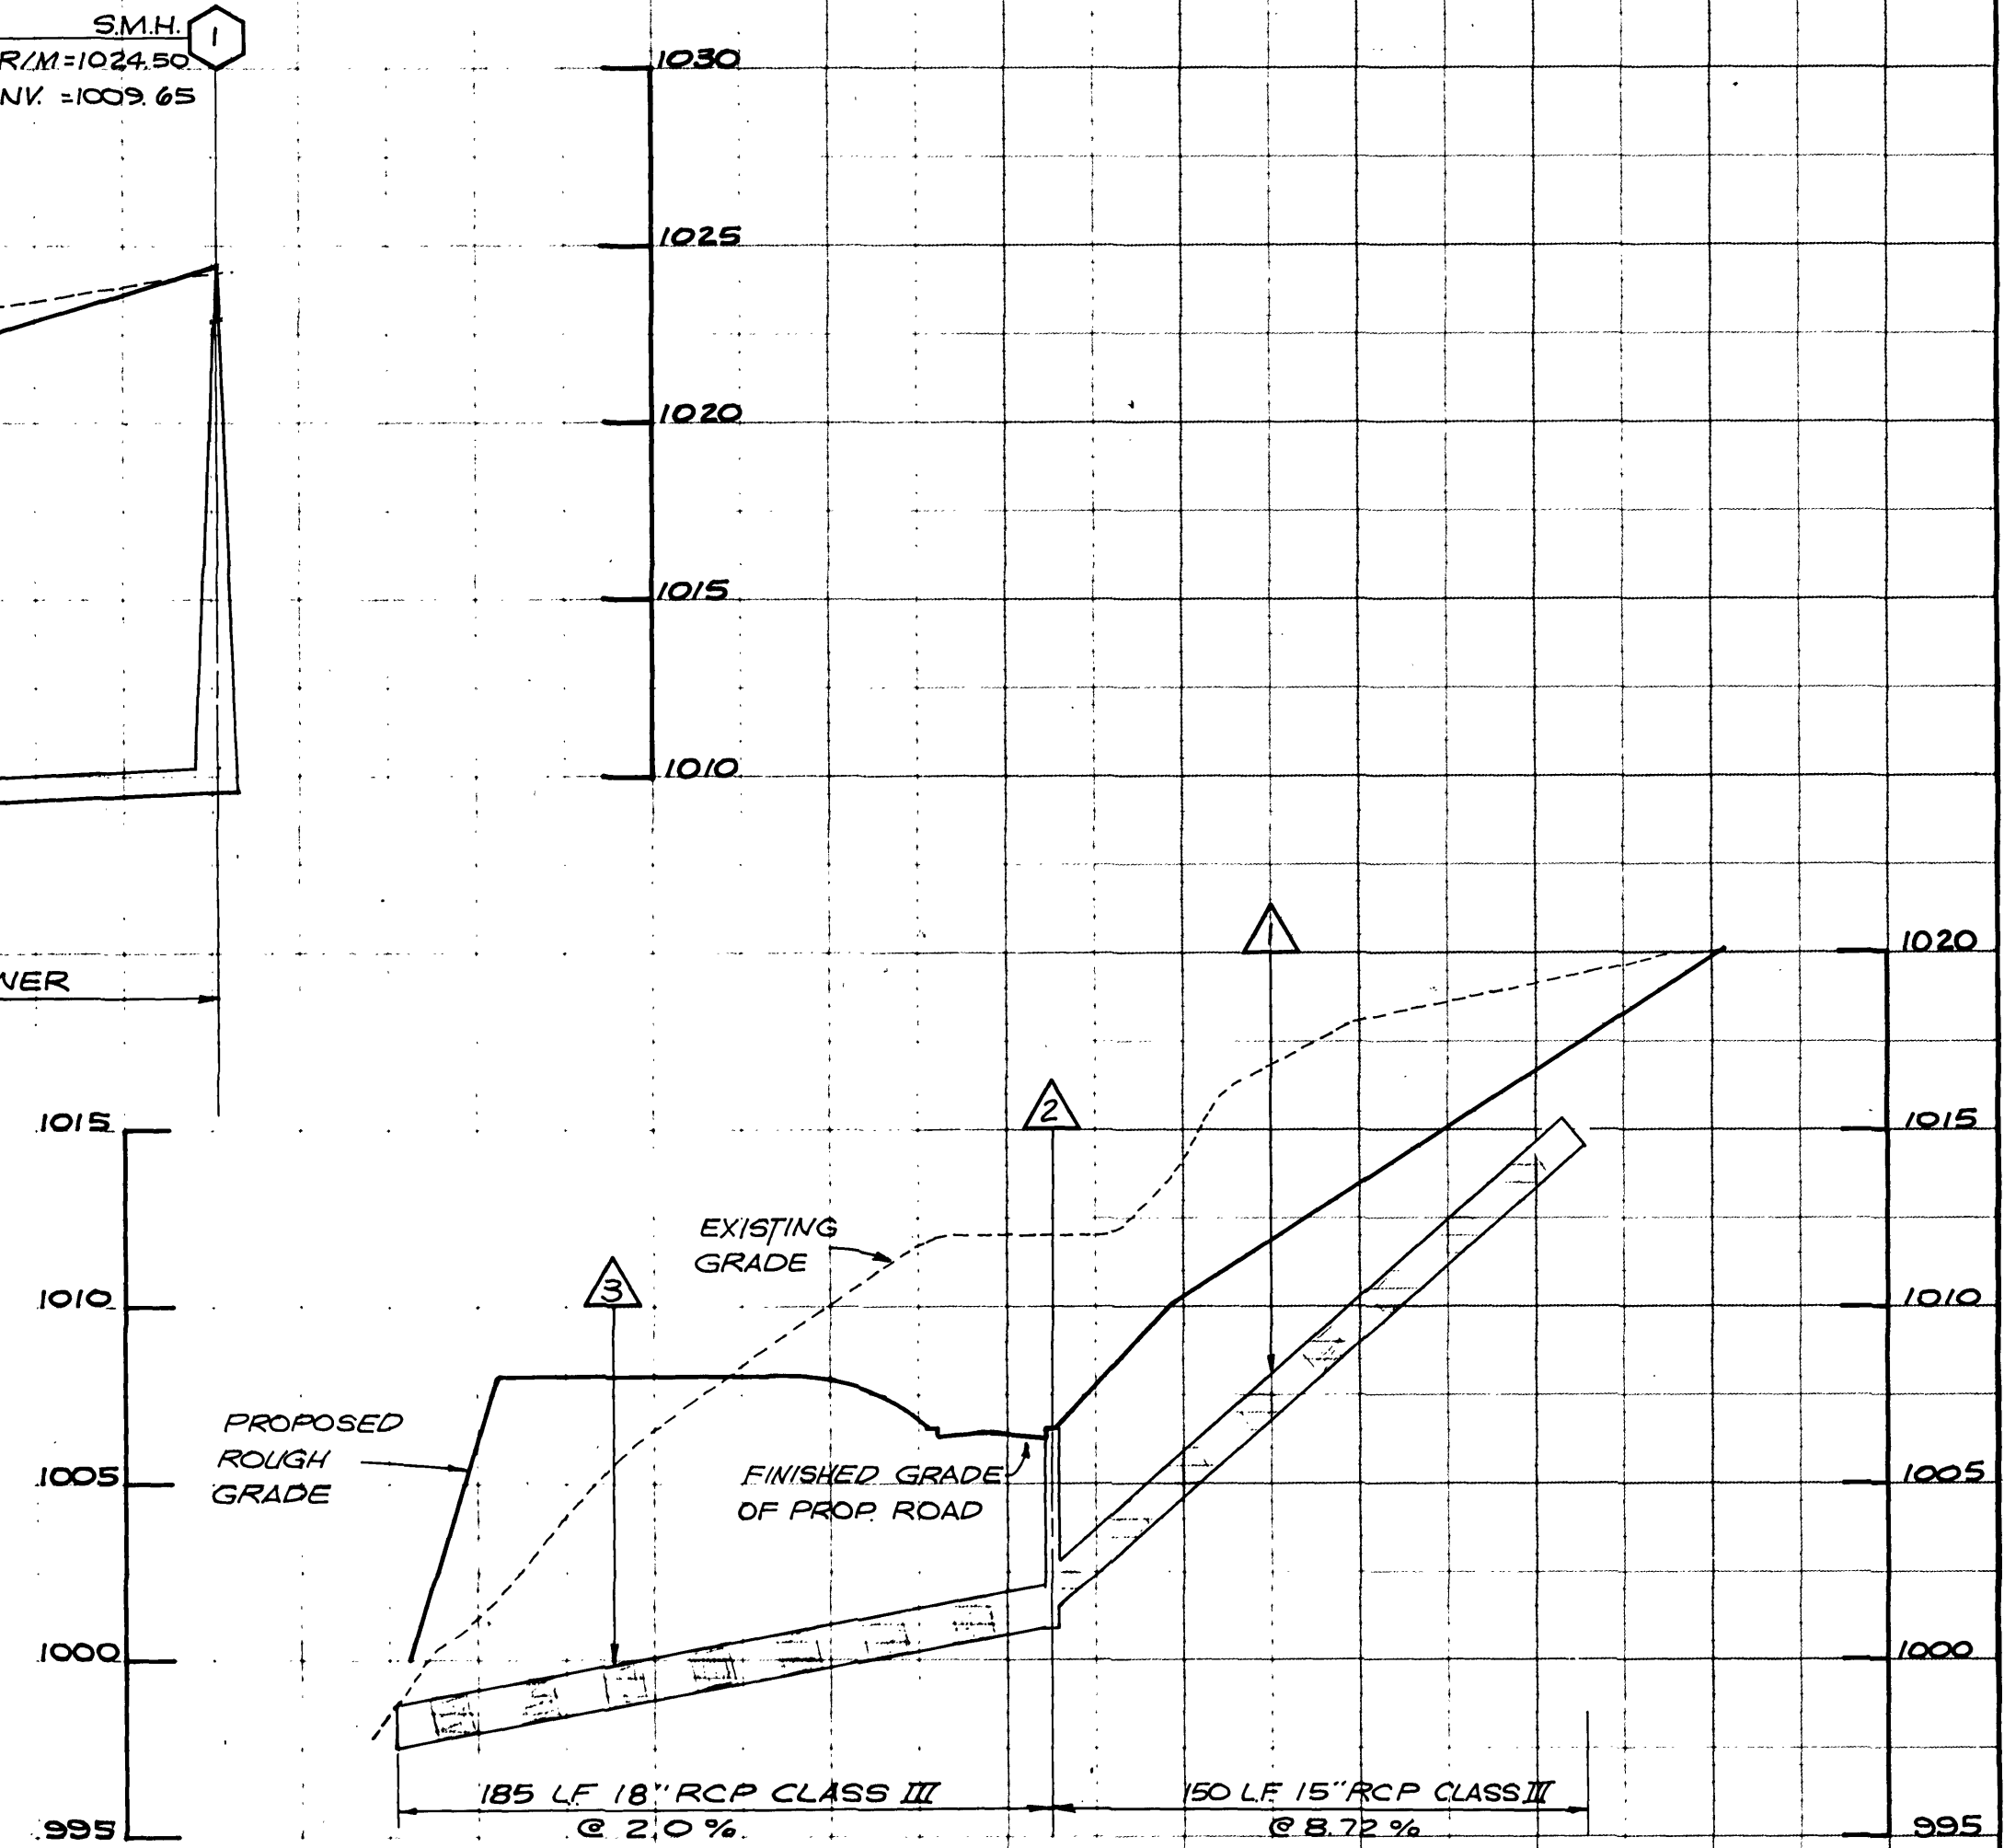


FINAL PLAN APPROVAL

CITY ENGINEER _____ DATE _____
AGENT TO PLANNING COMMISSION _____ DATE _____

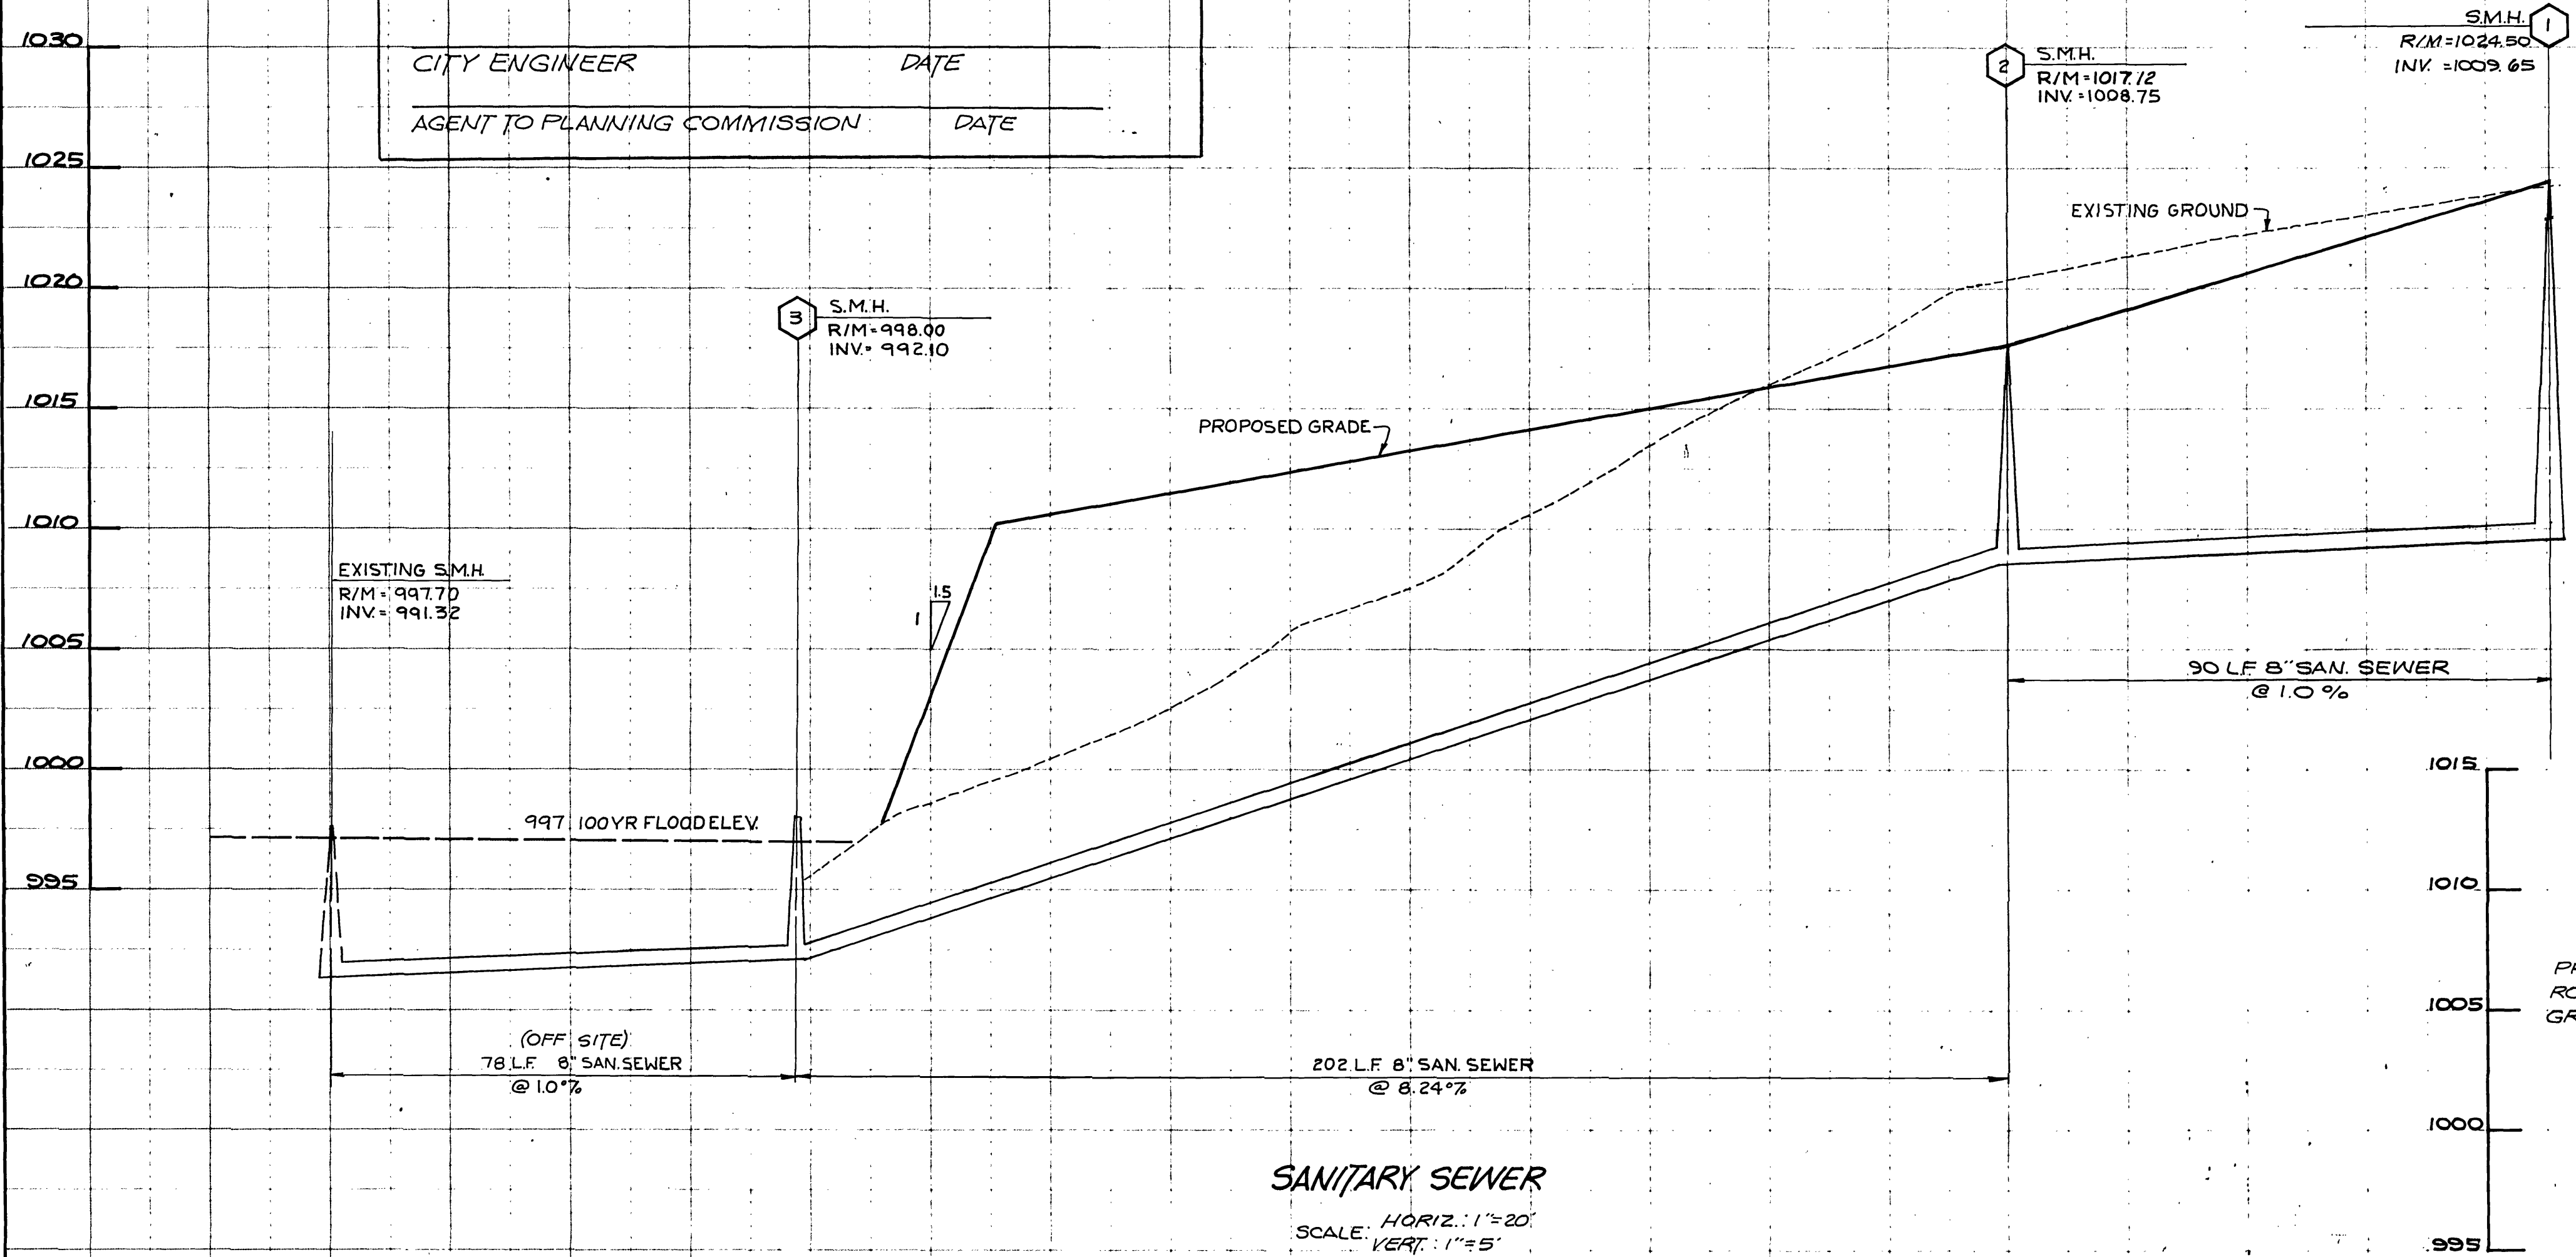

BRANDON CORPORATE CENTER		
EROSION, SEDIMENT CONTROL MEASURES:		
SILT FENCE	685 L.F. @ 1.50	1,027.50
CONSTRUCTION ENTRANCE	LUMP SUM	410.00
INLET PROTECTION	LUMP SUM	35.00
DIVERSION DIKE	LUMP SUM	100.00
		\$ 1,572.50
DEVELOPMENT IMPROVEMENTS:		
BRANDON ROAD PAVEMENT	558 S.Y. @ 12.50	6,975.00
PROPOSED ROADWAY PAVEMENT	1415 S.Y. @ 9.90	14,010.00
CURB & GUTTER	940 L.F. @ 8.00	7,520.00
3 SANITARY SEWER MANHOLES	@ 1,000.00	3,000.00
8" SANITARY SEWER	370 L.F. @ 19.50	7,215.00
6" SANITARY SEWER	150 L.F. @ 17.50	2,625.00
6" WATER LINE	335 L.F. @ 15.40	5,159.00
1-WET TAP	LUMP SUM	1,800.00
1-6" GATE VALVE & VAULT	LUMP SUM	555.00
FIRE HYDRANT ASSEMBLY	LUMP SUM	1,000.00
15" RCP STORM SEWER	165 L.F. @ 15.00	2,475.00
18" RCP STORM	205 L.F. @ 18.00	3,690.00
1-DI-3C L=10	LUMP SUM	1,100.00
1-EC-1 TYPE 'A'	LUMP SUM	235.00
	TOTAL	\$57,359.00