

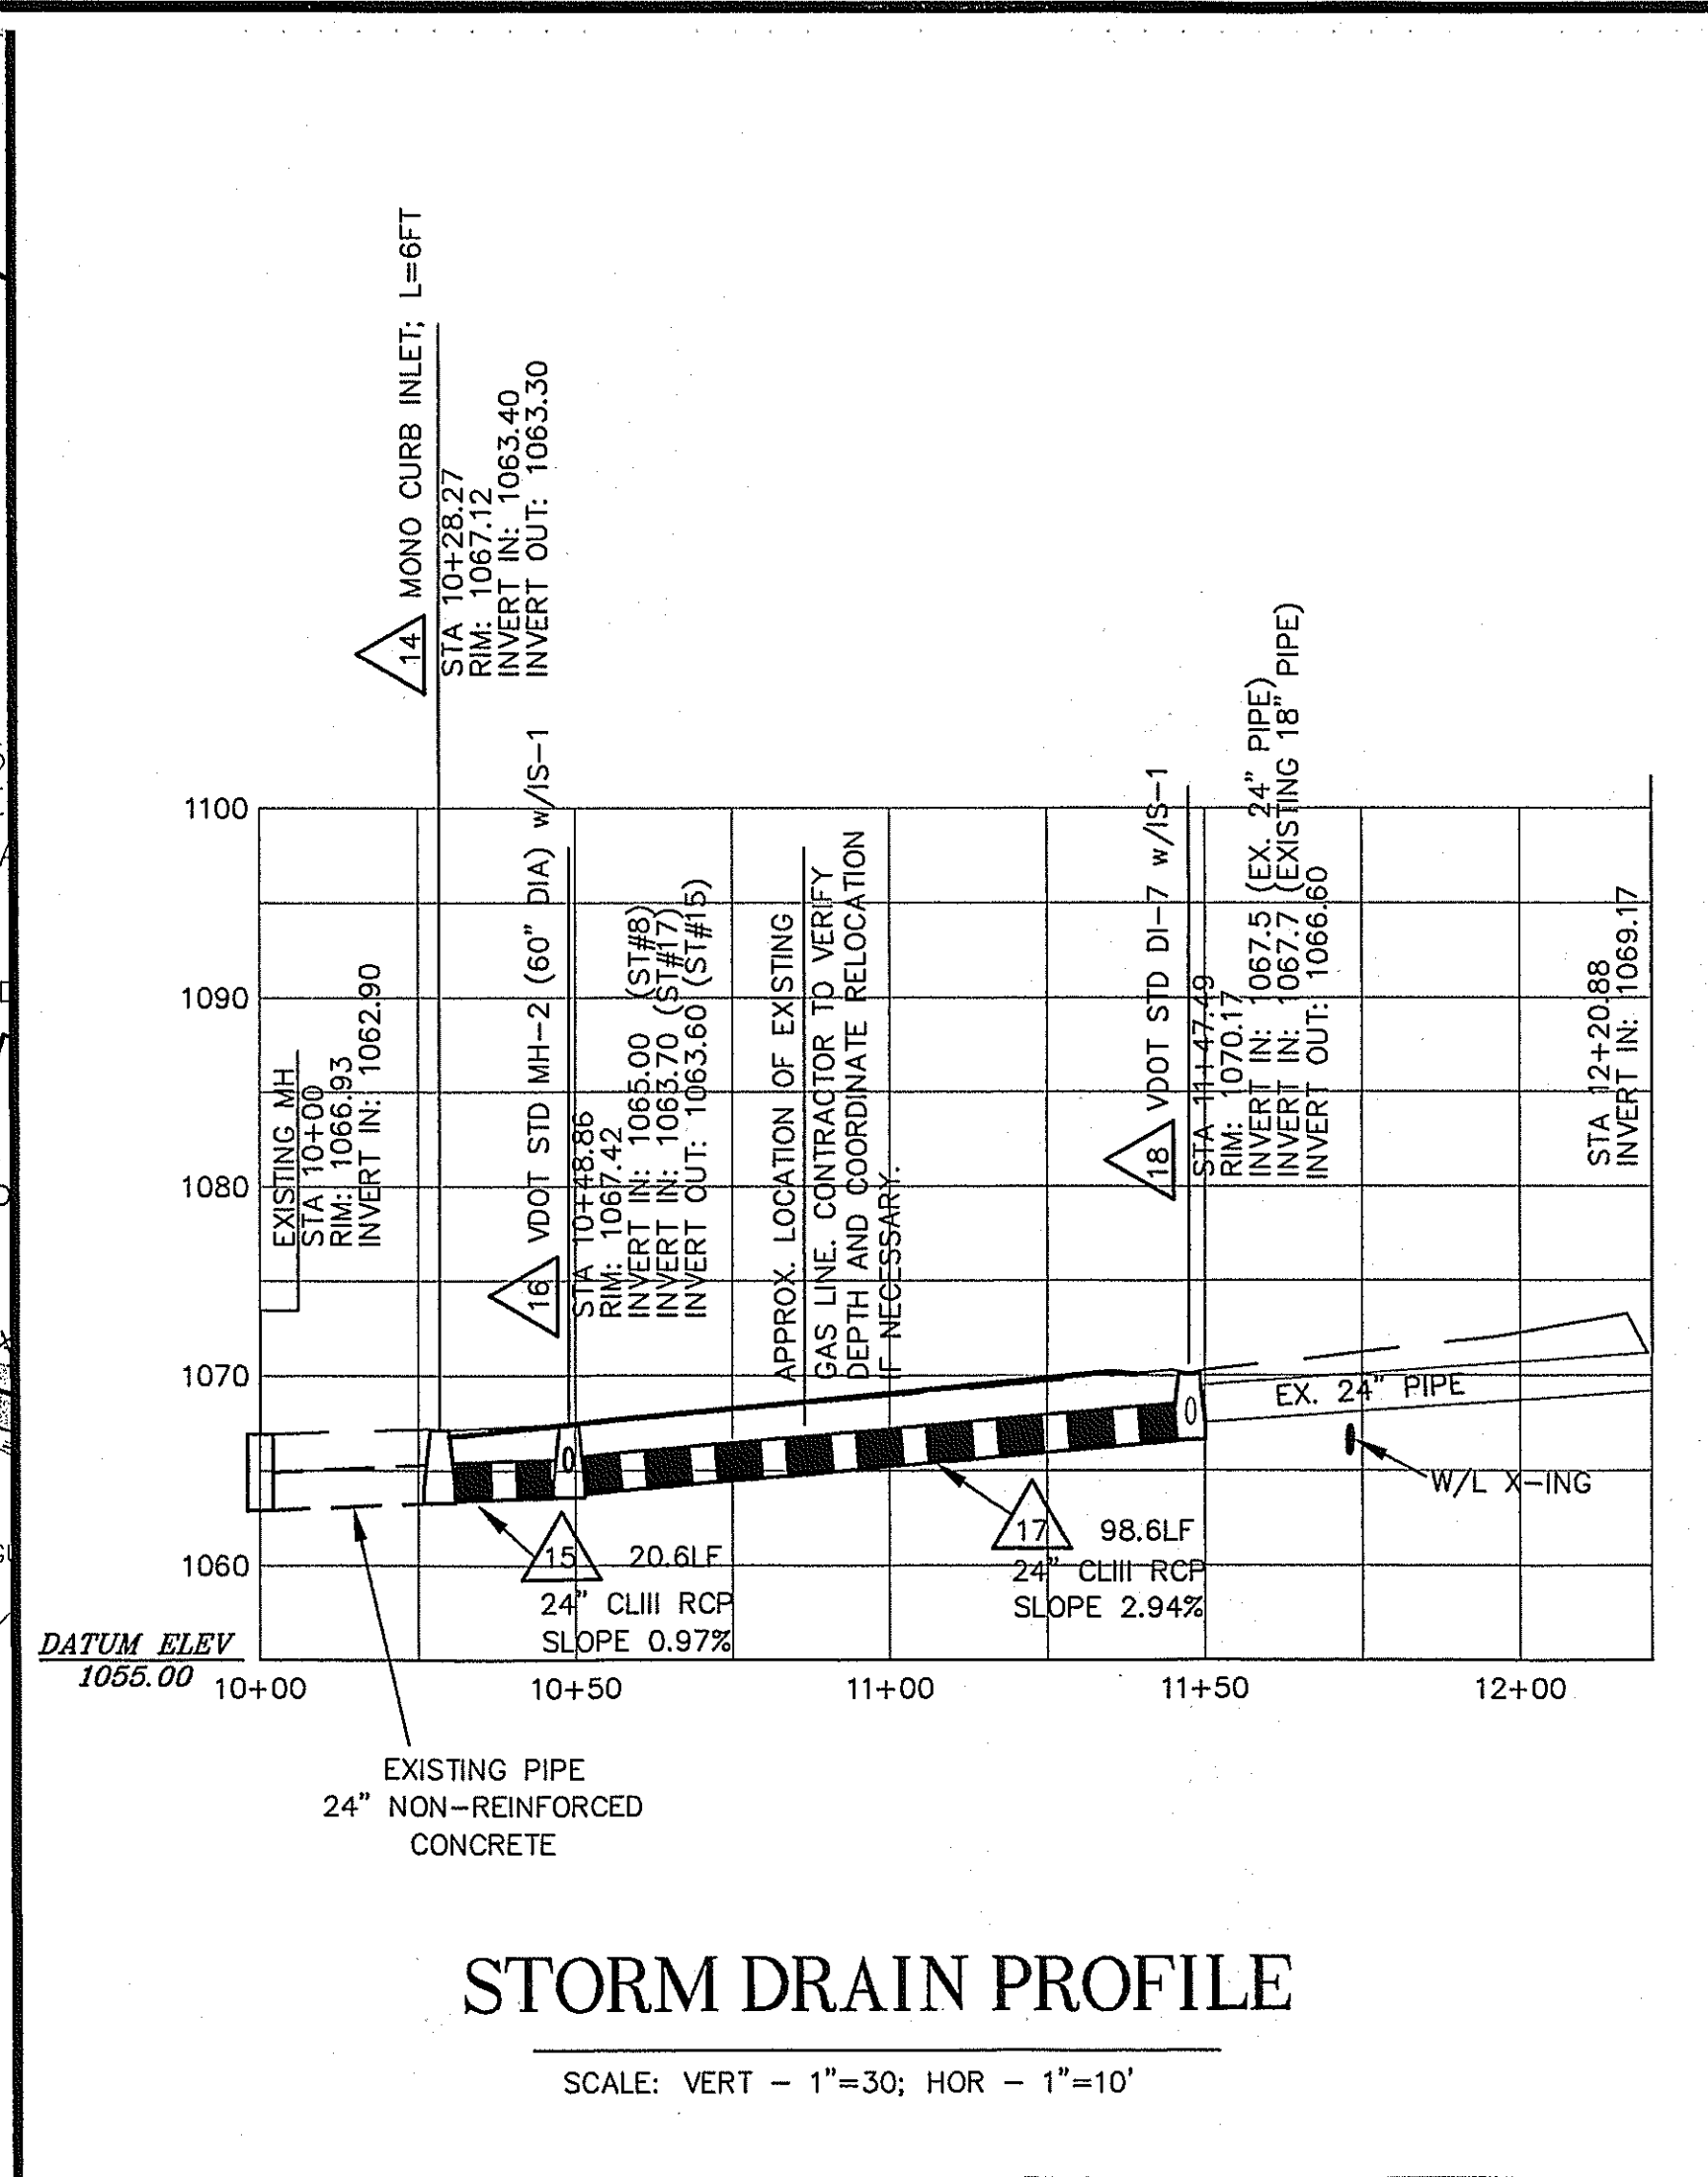


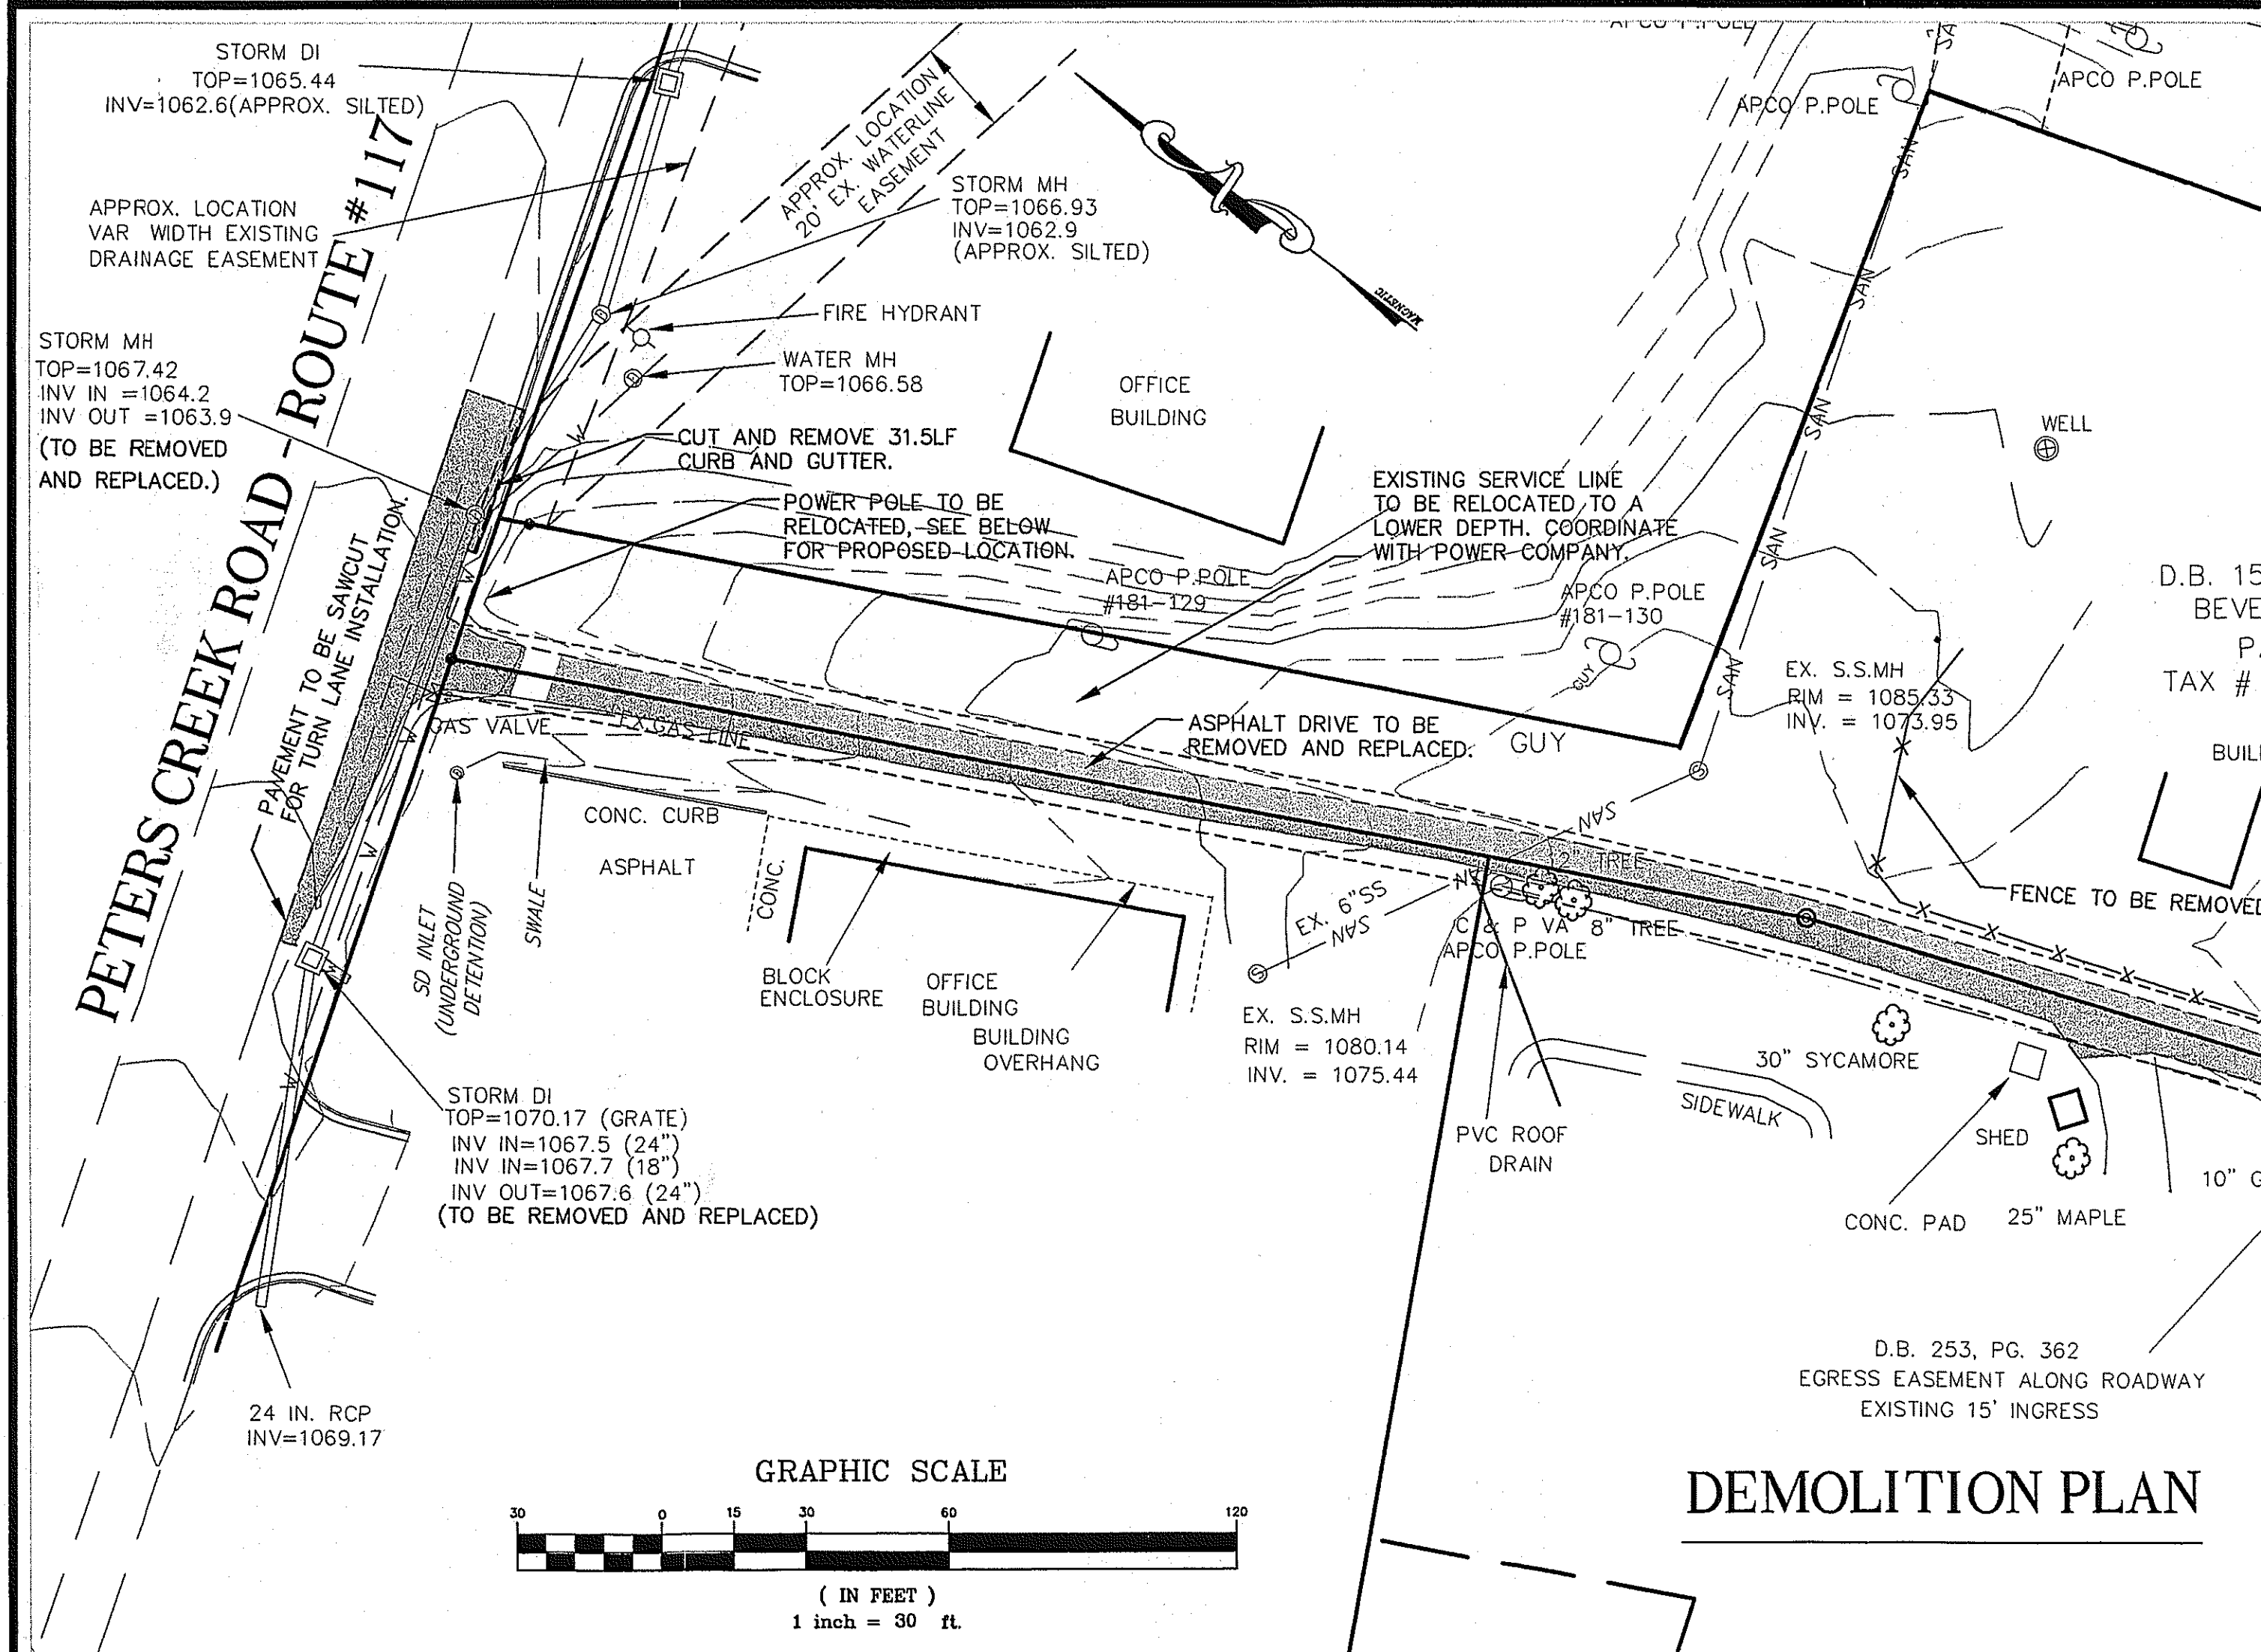


## VDOT NOTES


1. It is the developers responsibility to replace or repair any structures damaged during construction of turn lane, entrance, or storm drain in right-of-way.
2. Entrance radii shall be reviewed during construction to ensure positive drainage is being achieved. If such sags are found, the practice of warping or reversing curb is acceptable to convey very small amounts of drainage.
3. Installation of storm sewer systems in VDOT right-of-way shall conform to 2001 VDOT Road and Bridge Standards.
4. All ditches, swales, and natural watercourses downstream of this project shall be field reviewed to ensure compliance with DCR MS-19. The developer will be responsible for any necessary corrective measures if erosion and scour occurs downstream.

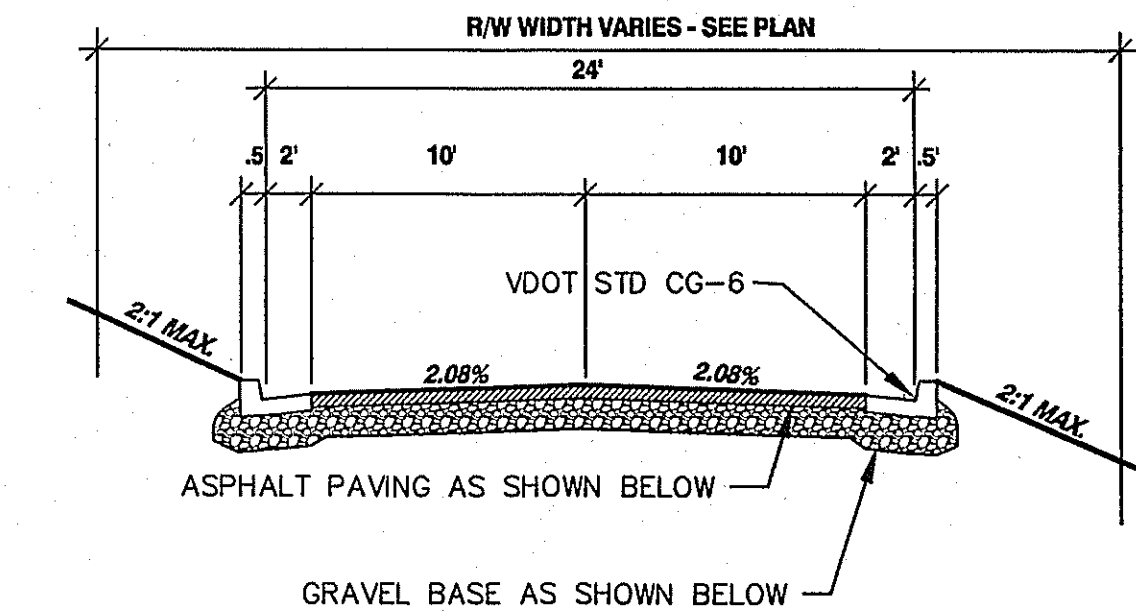


PRIVATE ENTRANCE DRIVE CROSS-SECTION  
N.T.S.

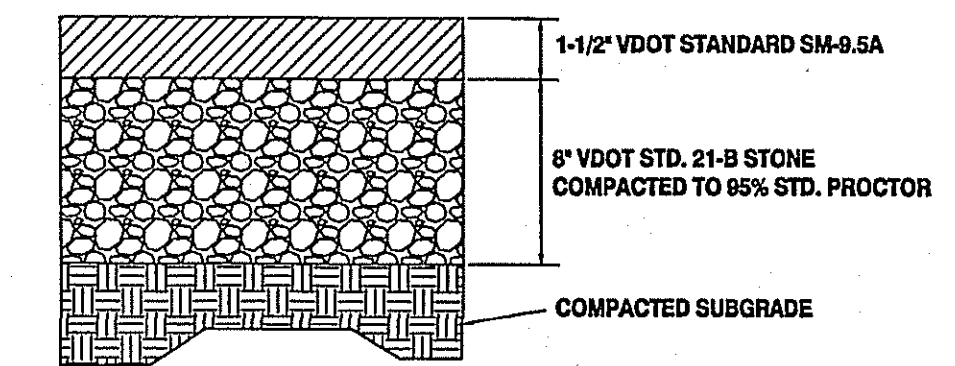

TYPICAL SWM ACCESS SECTION  
N.T.S.

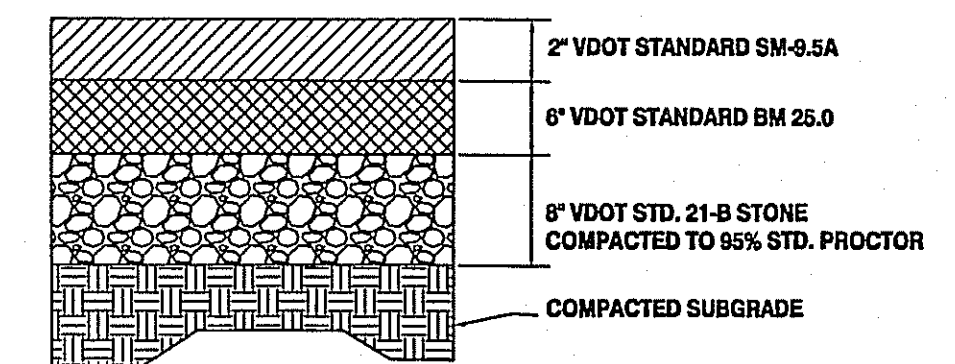

PETERS CREEK & TURN LANE SECTION  
N.T.S.

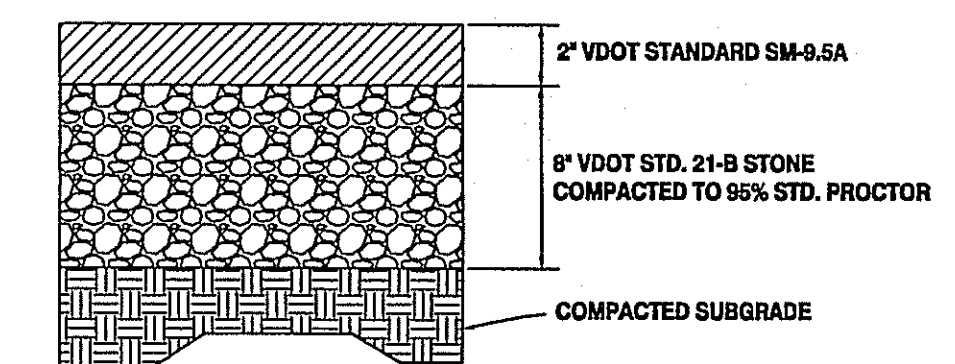

TYPICAL PAVEMENT SECTION  
N.T.S.

