

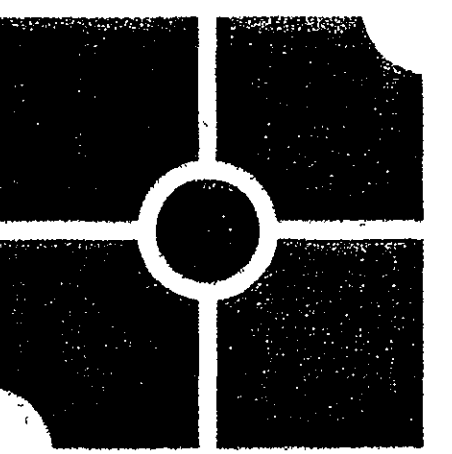


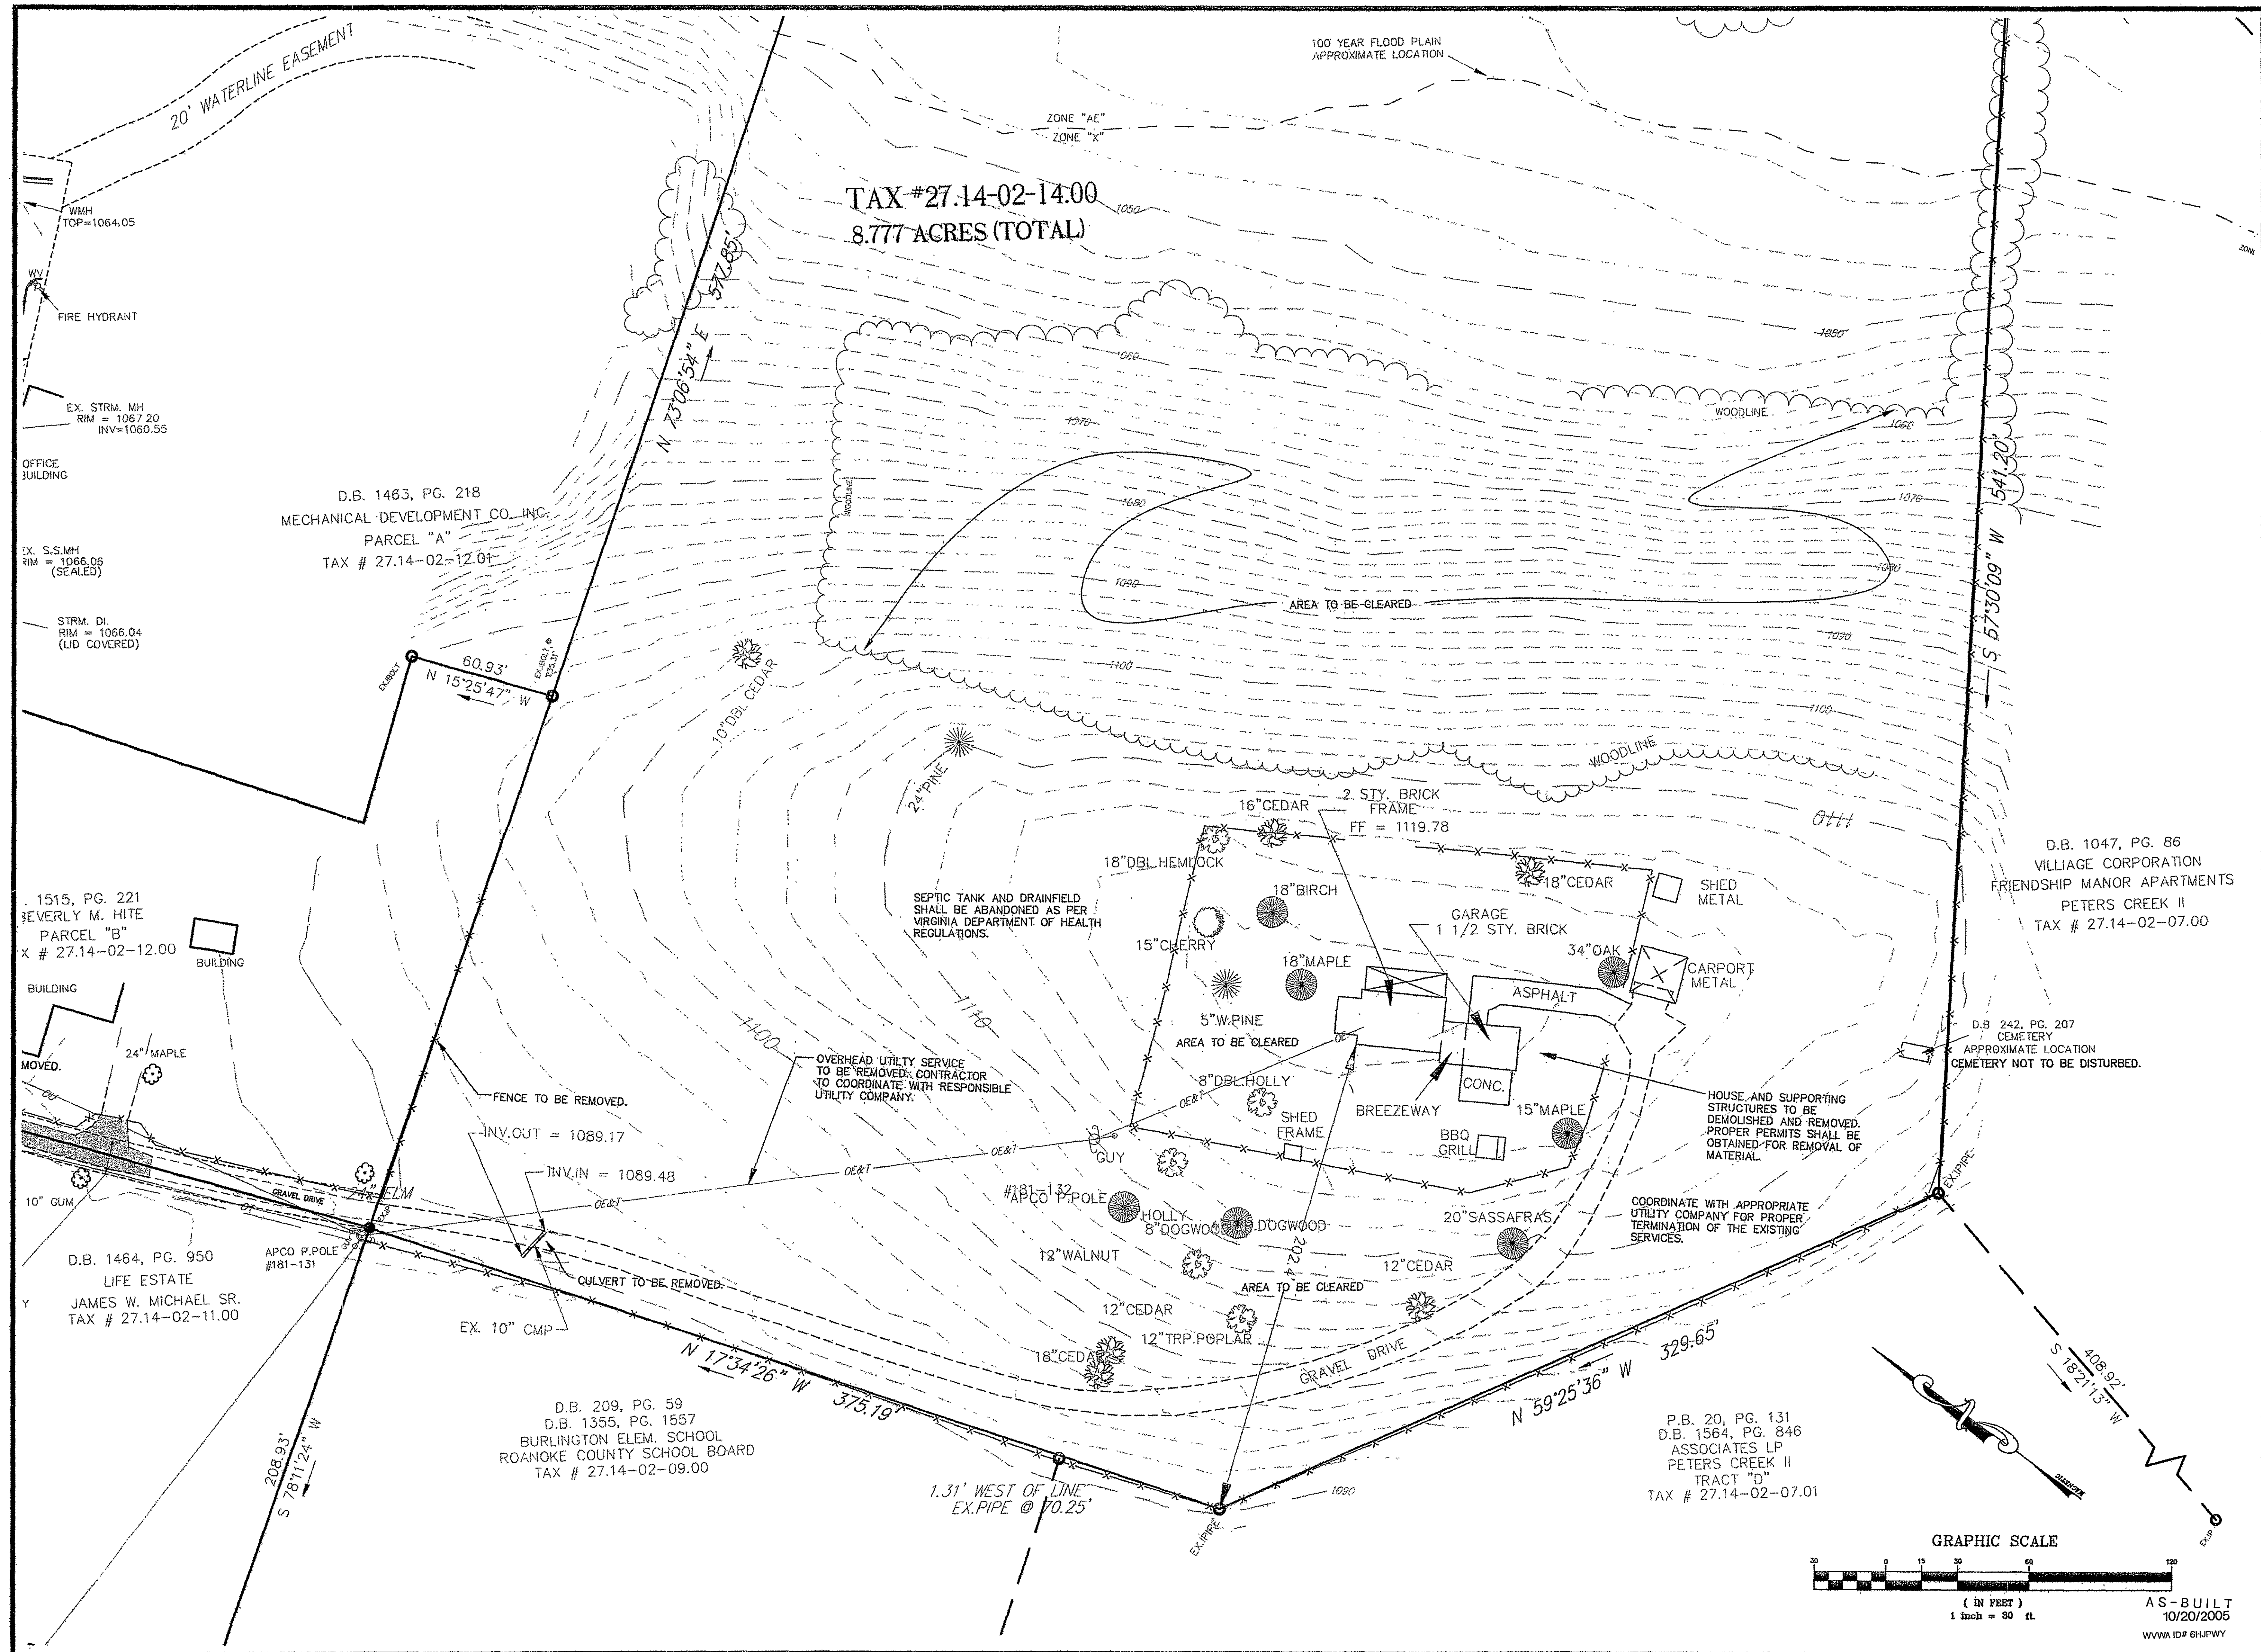

Barnes Grogan Bower & Taylor, Inc.
DESIGN GROUP, PC
LANDSCAPE ARCHITECTS - ENGINEERS - PLANNERS
201 E. Main Street
Suite 100
Salem, Virginia 24153
Phone: 540.387.9100
Fax: 540.387.9101
www.bgbt-design.com

These documents are the property of Barnes Grogan Bower & Taylor, Inc. (BGBT) and may not be reproduced or used without the express permission of BGBT. Any use of these documents without authorization of BGBT will be at the sole risk of the individual or entity using said documents.

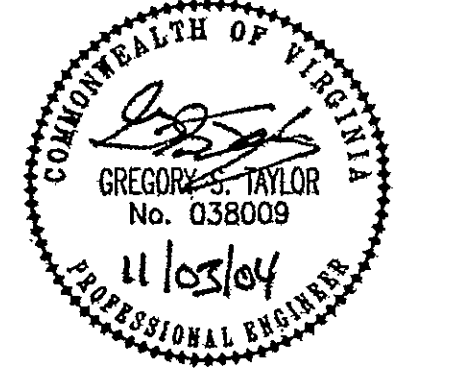

**The Cottages at Stonelyn
Townhome Development**
Prepared for Stonelyn, LLC
Hollins Magisterial District
Roanoke County, Virginia

REVISIONS:
VDOT, Rn County, & Client Comments
August 9, 2004
Roanoke County Comments
August 31, 2004

DESIGNED BY: SRB
DRAWN BY: SRB
CHECKED BY: GST
SCALE: 1"=30'
DATE: MAY 28, 2004

SHEET TITLE:
Site
Demolition

C05
05 OF 15
PROJECT NUMBER:
S03060-02