
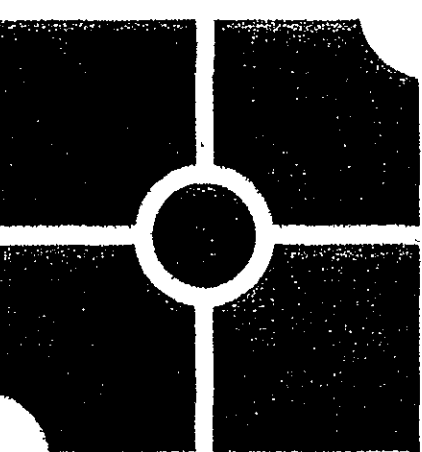


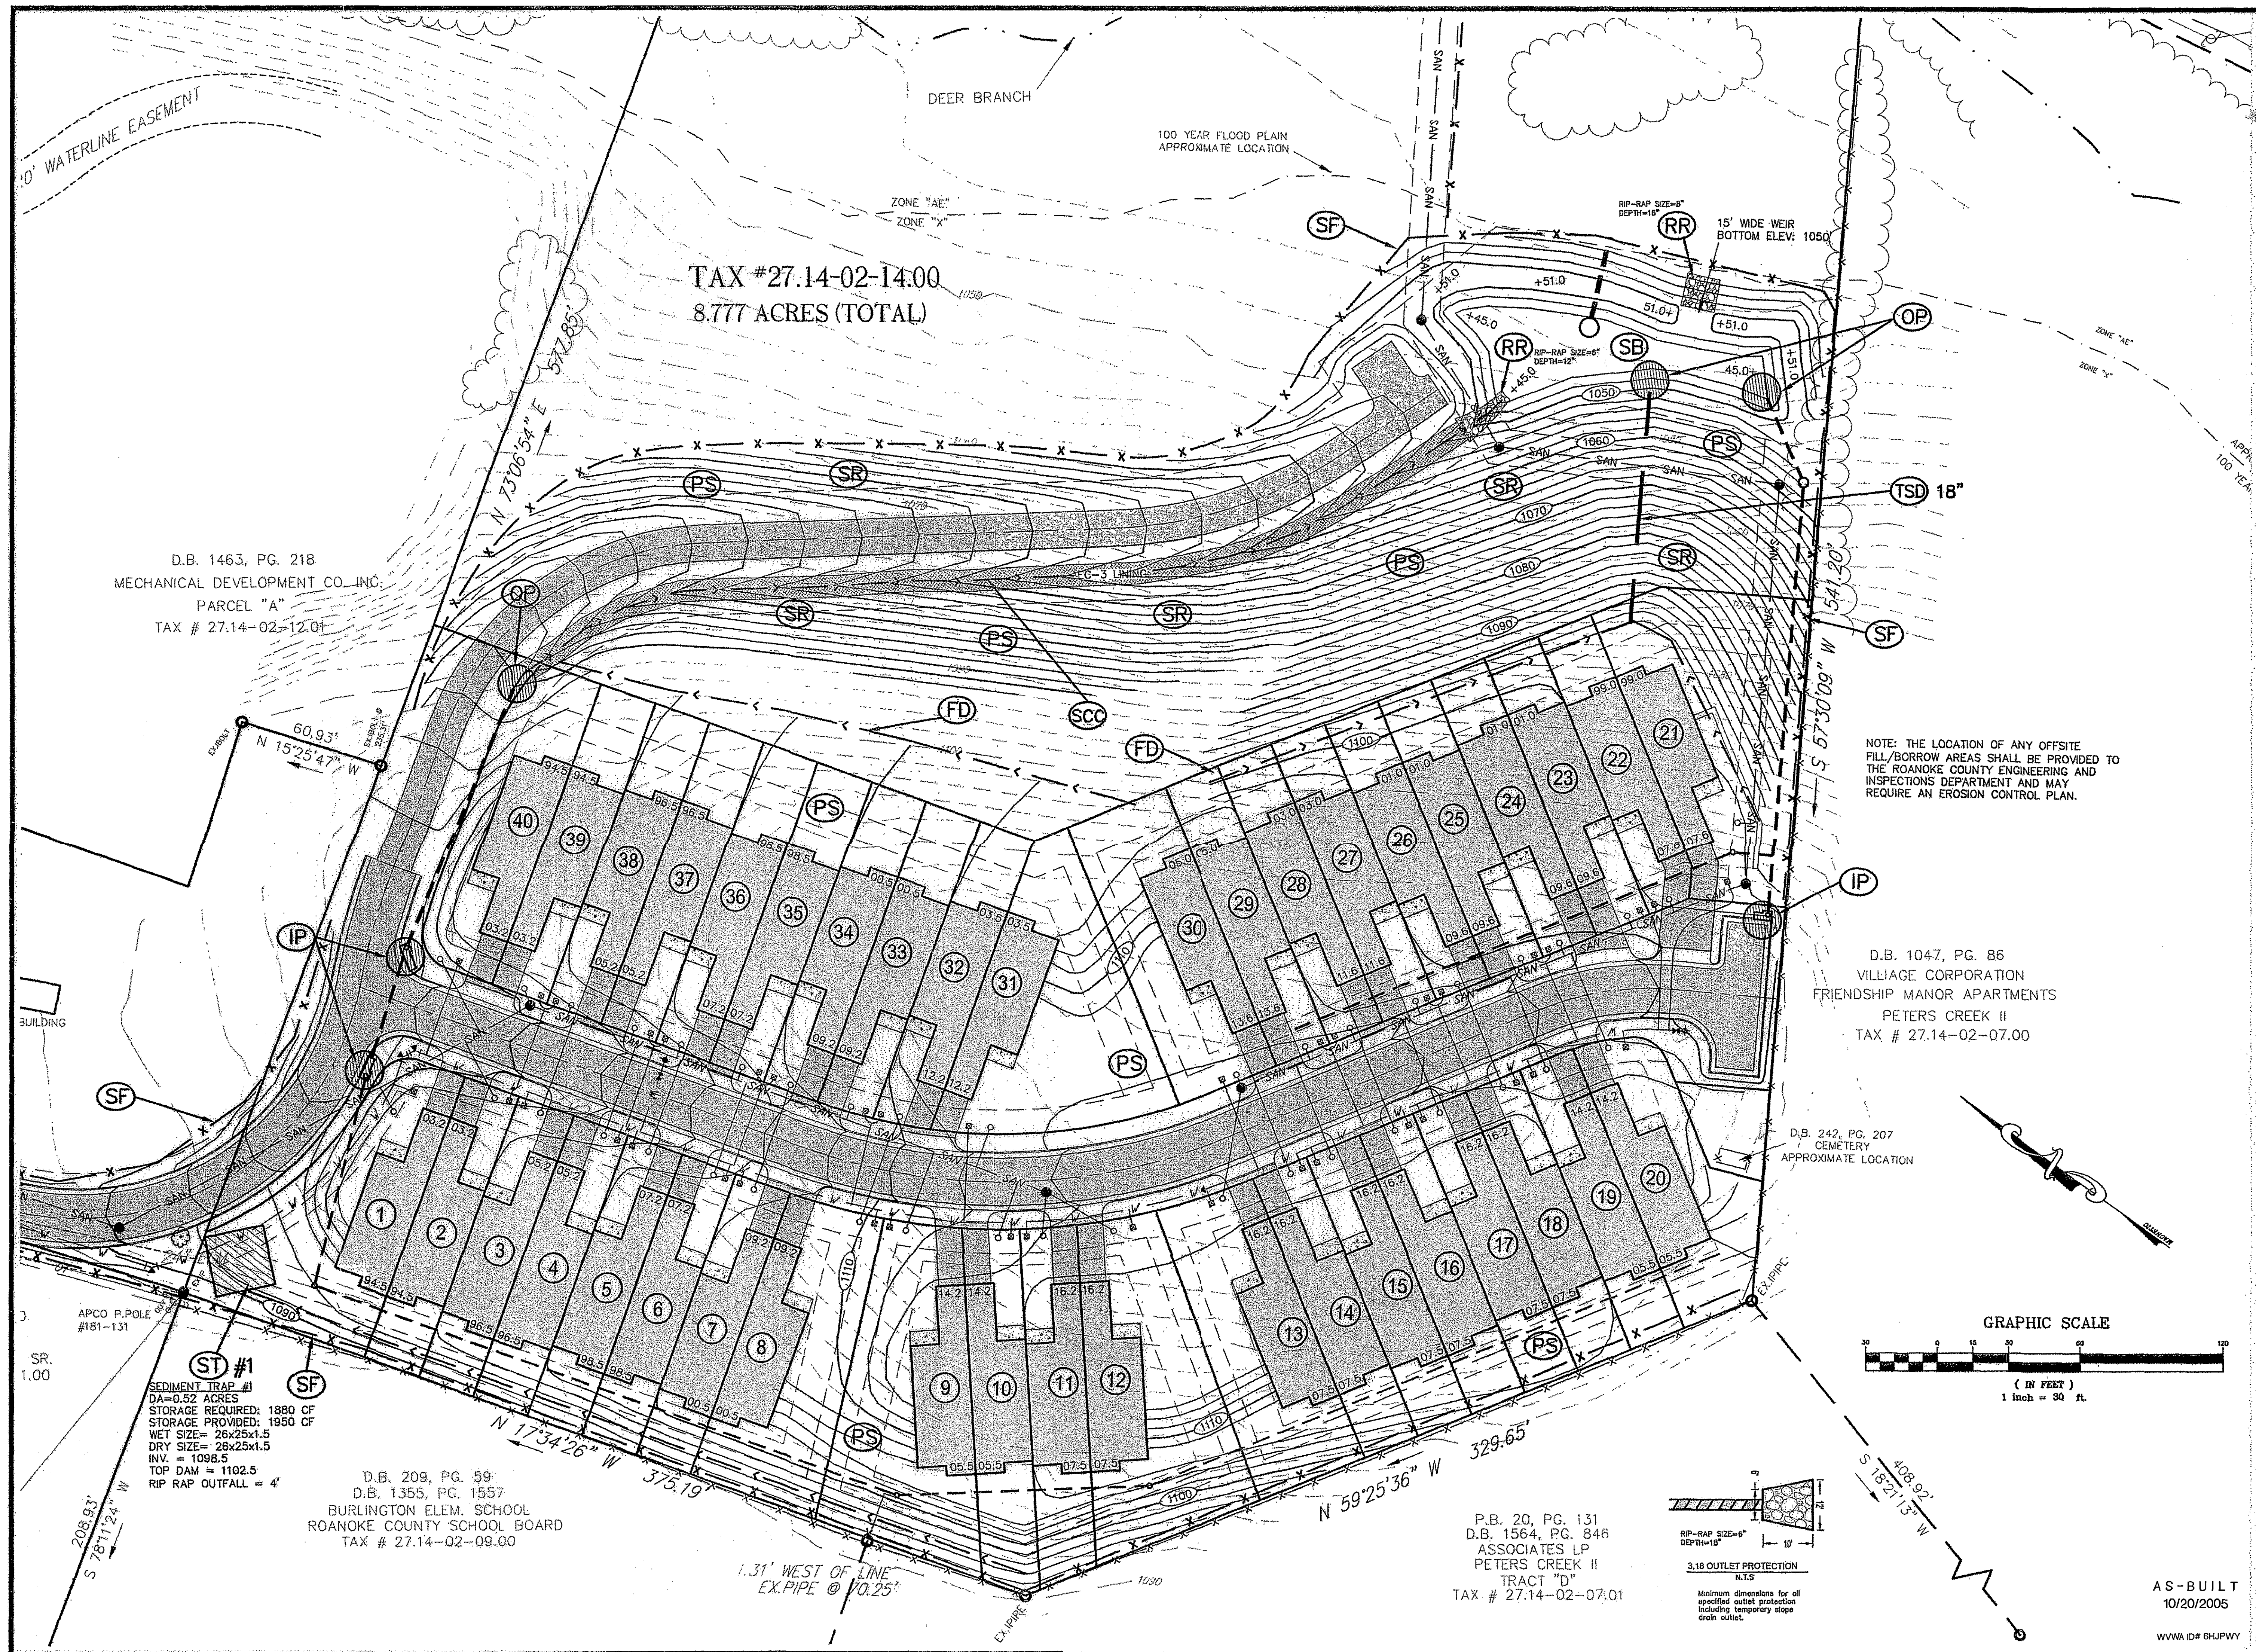

DESIGN GROUP, PC

LANDSCAPE ARCHITECTS - ENGINEERS - PLANNERS

201 E. Main Street

Suite 100


Salem, Virginia 24153

Phone: 540.387.9100

Fax: 540.387.9101

www.bgbt-design.com

These documents are the property of Barnes Gregory Bowler & Taylor DESIGN GROUP, PC and may not be reproduced or used without the express permission of BGT. Any reuse of these documents without authorization of BGT will be at the sole risk of the individual or entity using said documents.

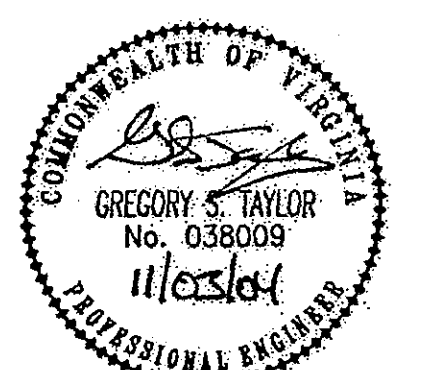

**The Cottages at Stonelynn
Townhome Development
Prepared for Stonelynn LLC**
Hollins Magisterial District
Roanoke County, Virginia

REVISIONS:

VDOT, Roanoke County, & Client Comments
August 9, 2004
Roanoke County Comments
August 31, 2004

DESIGNED BY: SRB

DRAWN BY: SRB

CHECKED BY: GST

SCALE: 1"=30'

DATE: MAY 28, 2004

SHEET TITLE:

**Grading and
Erosion & Sediment
Control Plan**

C07

07 OF 15

PROJECT NUMBER:

S03060-02