

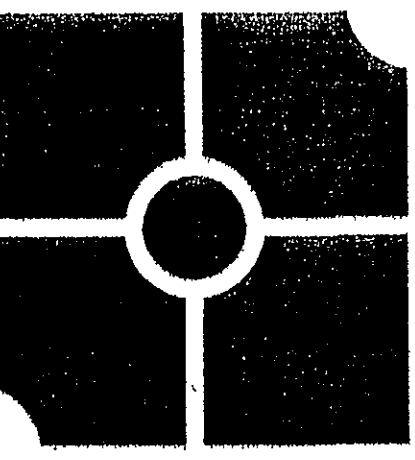
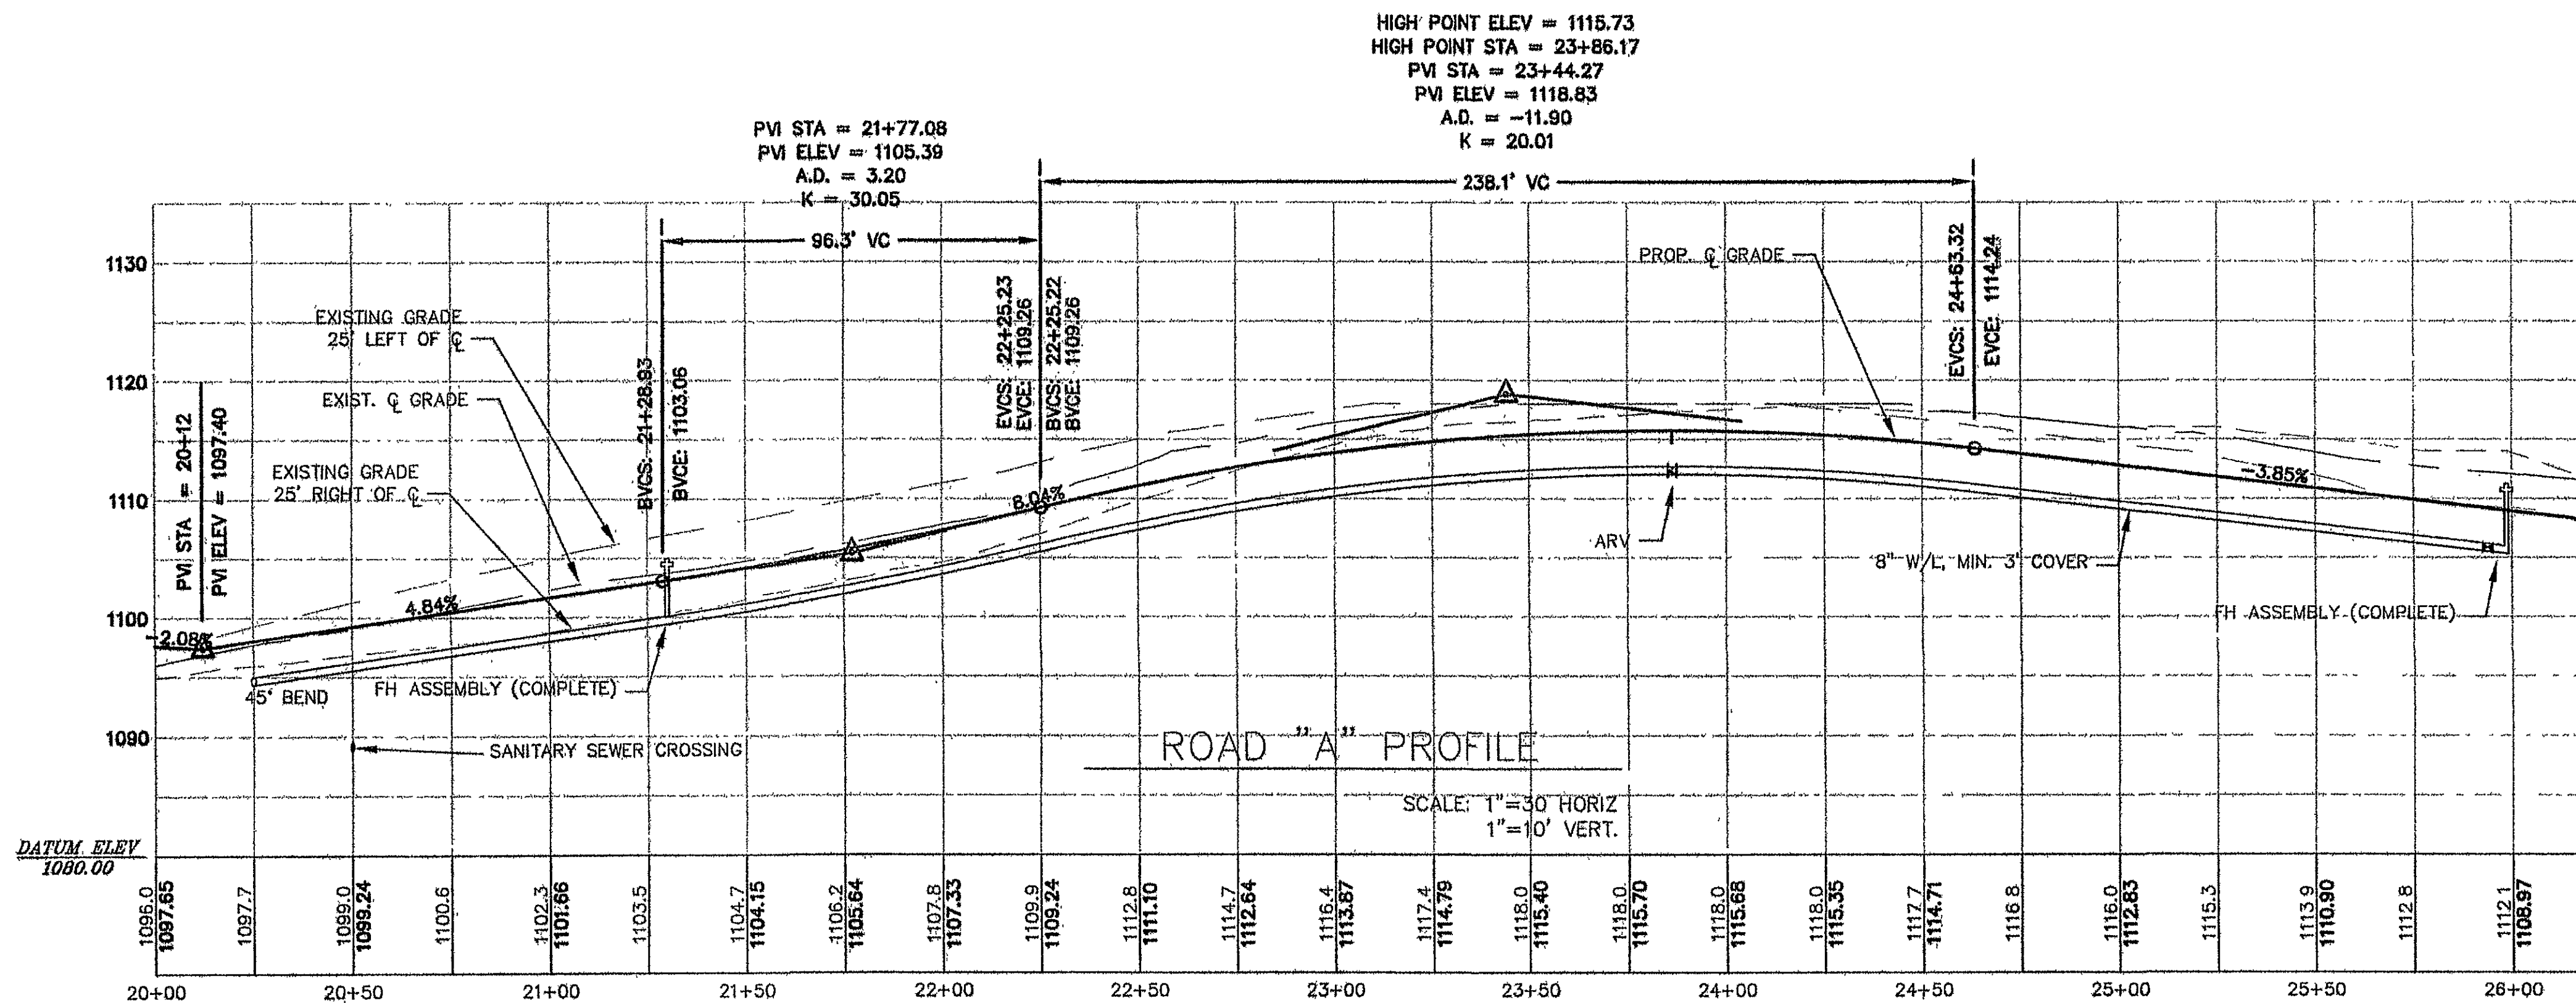


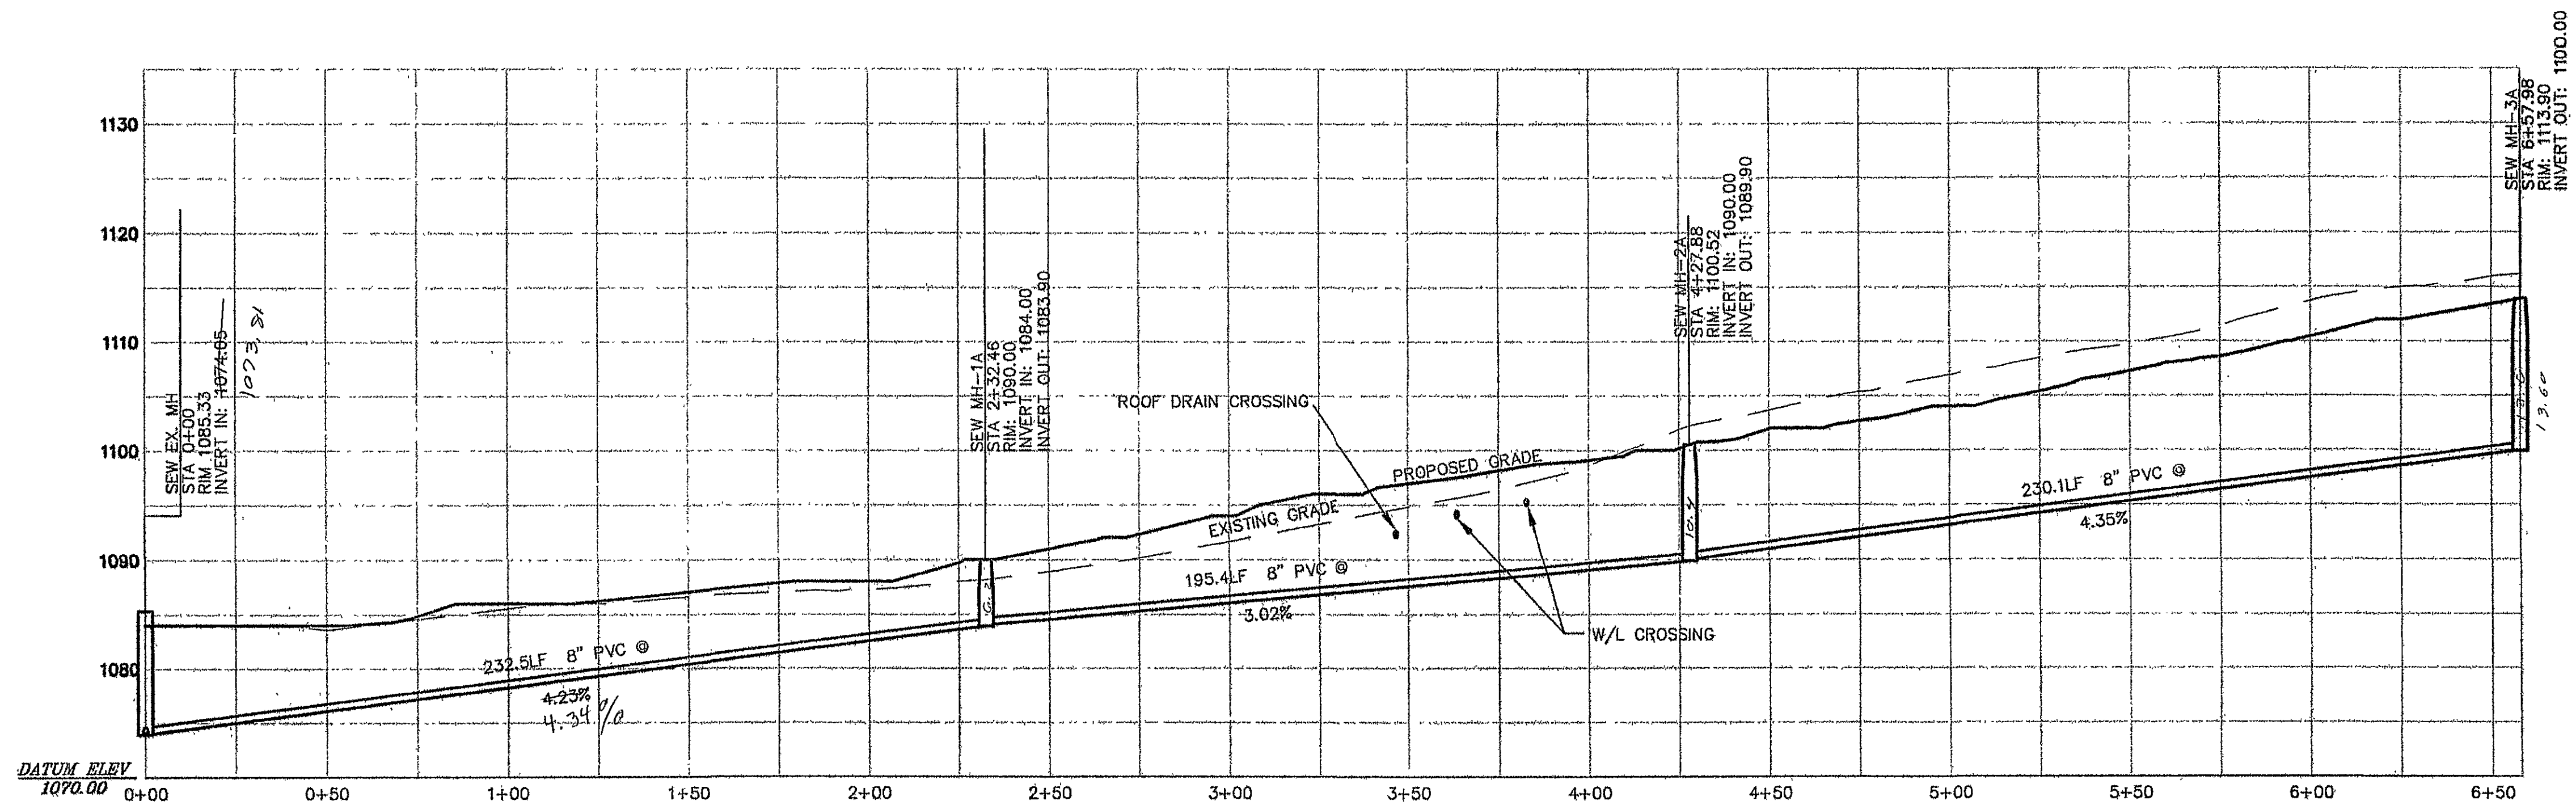

DESIGN GROUP, PC
LANDSCAPE ARCHITECTS • ENGINEERS • PLANNERS

201 E. Main Street
Suite 100
Salem, Virginia 24153
Phone: 540.387.9100
Fax: 540.387.9101
www.bgbc-design.com

These documents are the property of Barnes, Gregory & Taylor, Inc. and may not be reproduced or used without the express permission of BG&T. Any reuse of these documents without authorization of BG&T will be at the sole risk of the individual or entity using said documents.

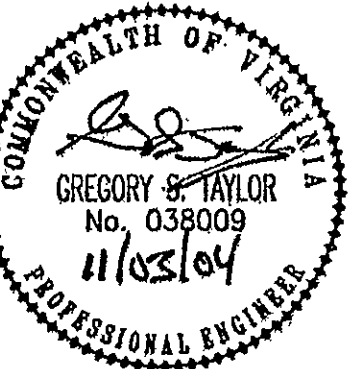

**The Cottages at Stonelynn
Townhome Development**
Prepared for Stonelynn LLC
Hollins Magisterial District
Roanoke County, Virginia

REVISIONS:
VDOT, Roanoke County, & Client Comments
August 9, 2004

DESIGNED BY: SRB
DRAWN BY: SRB
CHECKED BY: GST
SCALE: AS SHOWN
DATE: MAY 28, 2004

SHEET TITLE:
**Road &
Sanitary Sewer
Profiles**

C08
08 OF 15
PROJECT NUMBER:
S03060-02