

PROJECT MANAGER Craig Moore, P.E., Salem District
SURVEYED BY Dele Spraker, Salem Survey Party (Party 60)
DESIGN SUPERVISED BY Johnson, Mirmiran & Thompson (804) 323-9900
DESIGNED BY Johnson, Mirmiran & Thompson (804) 323-9900

Rite 688
Curve 688-3
PI = 106+34.02
DELTA = 17°05' 28.92" (LT)
D = 5' 28' 33"
T = 157.33'
L = 312.33'
R = 1046.00'
PC = 104+76.69
PT = 107+89.01
Lr = 59'
E = 3.0%
V = 35 MPH

Rite 688
Curve 688-4
PI = 112+05.81
DELTA = 23°35' 42.61" (RT)
D = 5' 32' 28"
T = 273.15'
L = 534.10'
R = 1034.00'
PC = 109+32.67
PT = 114+66.76
Lr = 59'
E = 2.0%
V = 35 MPH

**BRIAN K. ALLEN &
KIMBERLY K. ALLEN**
Inst. # 200711427
P.B. 24 Pg. 169
0.32 Ac.
Tax# 056.07-12-25

SCOTT V. PHILLIPS
Inst. # 200811134
P.B. 24 Pg. 169
0.55 Ac.
Tax# 96.07-12-10

**BRIAN D. HAMBRIGHT &
ELAINE B. HAMBRIGHT**
Inst. # 200225595
P.B. 24 Pg. 169
0.31 Ac.
Tax# 96.07-12-9

SANDRA L. GOTSCHAL
Inst. # 200521025
P.B. 24 Pg. 169
0.35 Ac.
Tax# 96.07-12-26


ANDREA MIDKIFF
Inst. # 200521415
P.B. 24 Pg. 169
0.96 Ac.
Tax# 96.07-12-27

**GLENN G. HALL &
CATHERINE P. HALL**
Inst. # 200327600
P.B. 24 Pg. 169
0.35 Ac.
Tax# 96.07-12-7

Christopher A Taylor
2014.08.28 11:15:17 -04'00'
Johnson, Mirmiran & Thompson
Virginia Beach, Virginia
UTILITY ENGINEER

DESIGN FEATURES RELATING TO CONSTRUCTION
OR TO REGULATION AND CONTROL OF TRAFFIC
MAY BE SUBJECT TO CHANGE AS DEEMED
NECESSARY BY THE DEPARTMENT

REVISED	STATE	ROUTE	PROJECT	SHEET NO.
	VA.	688	0688-080-301, RW-201, C-501	10(4)

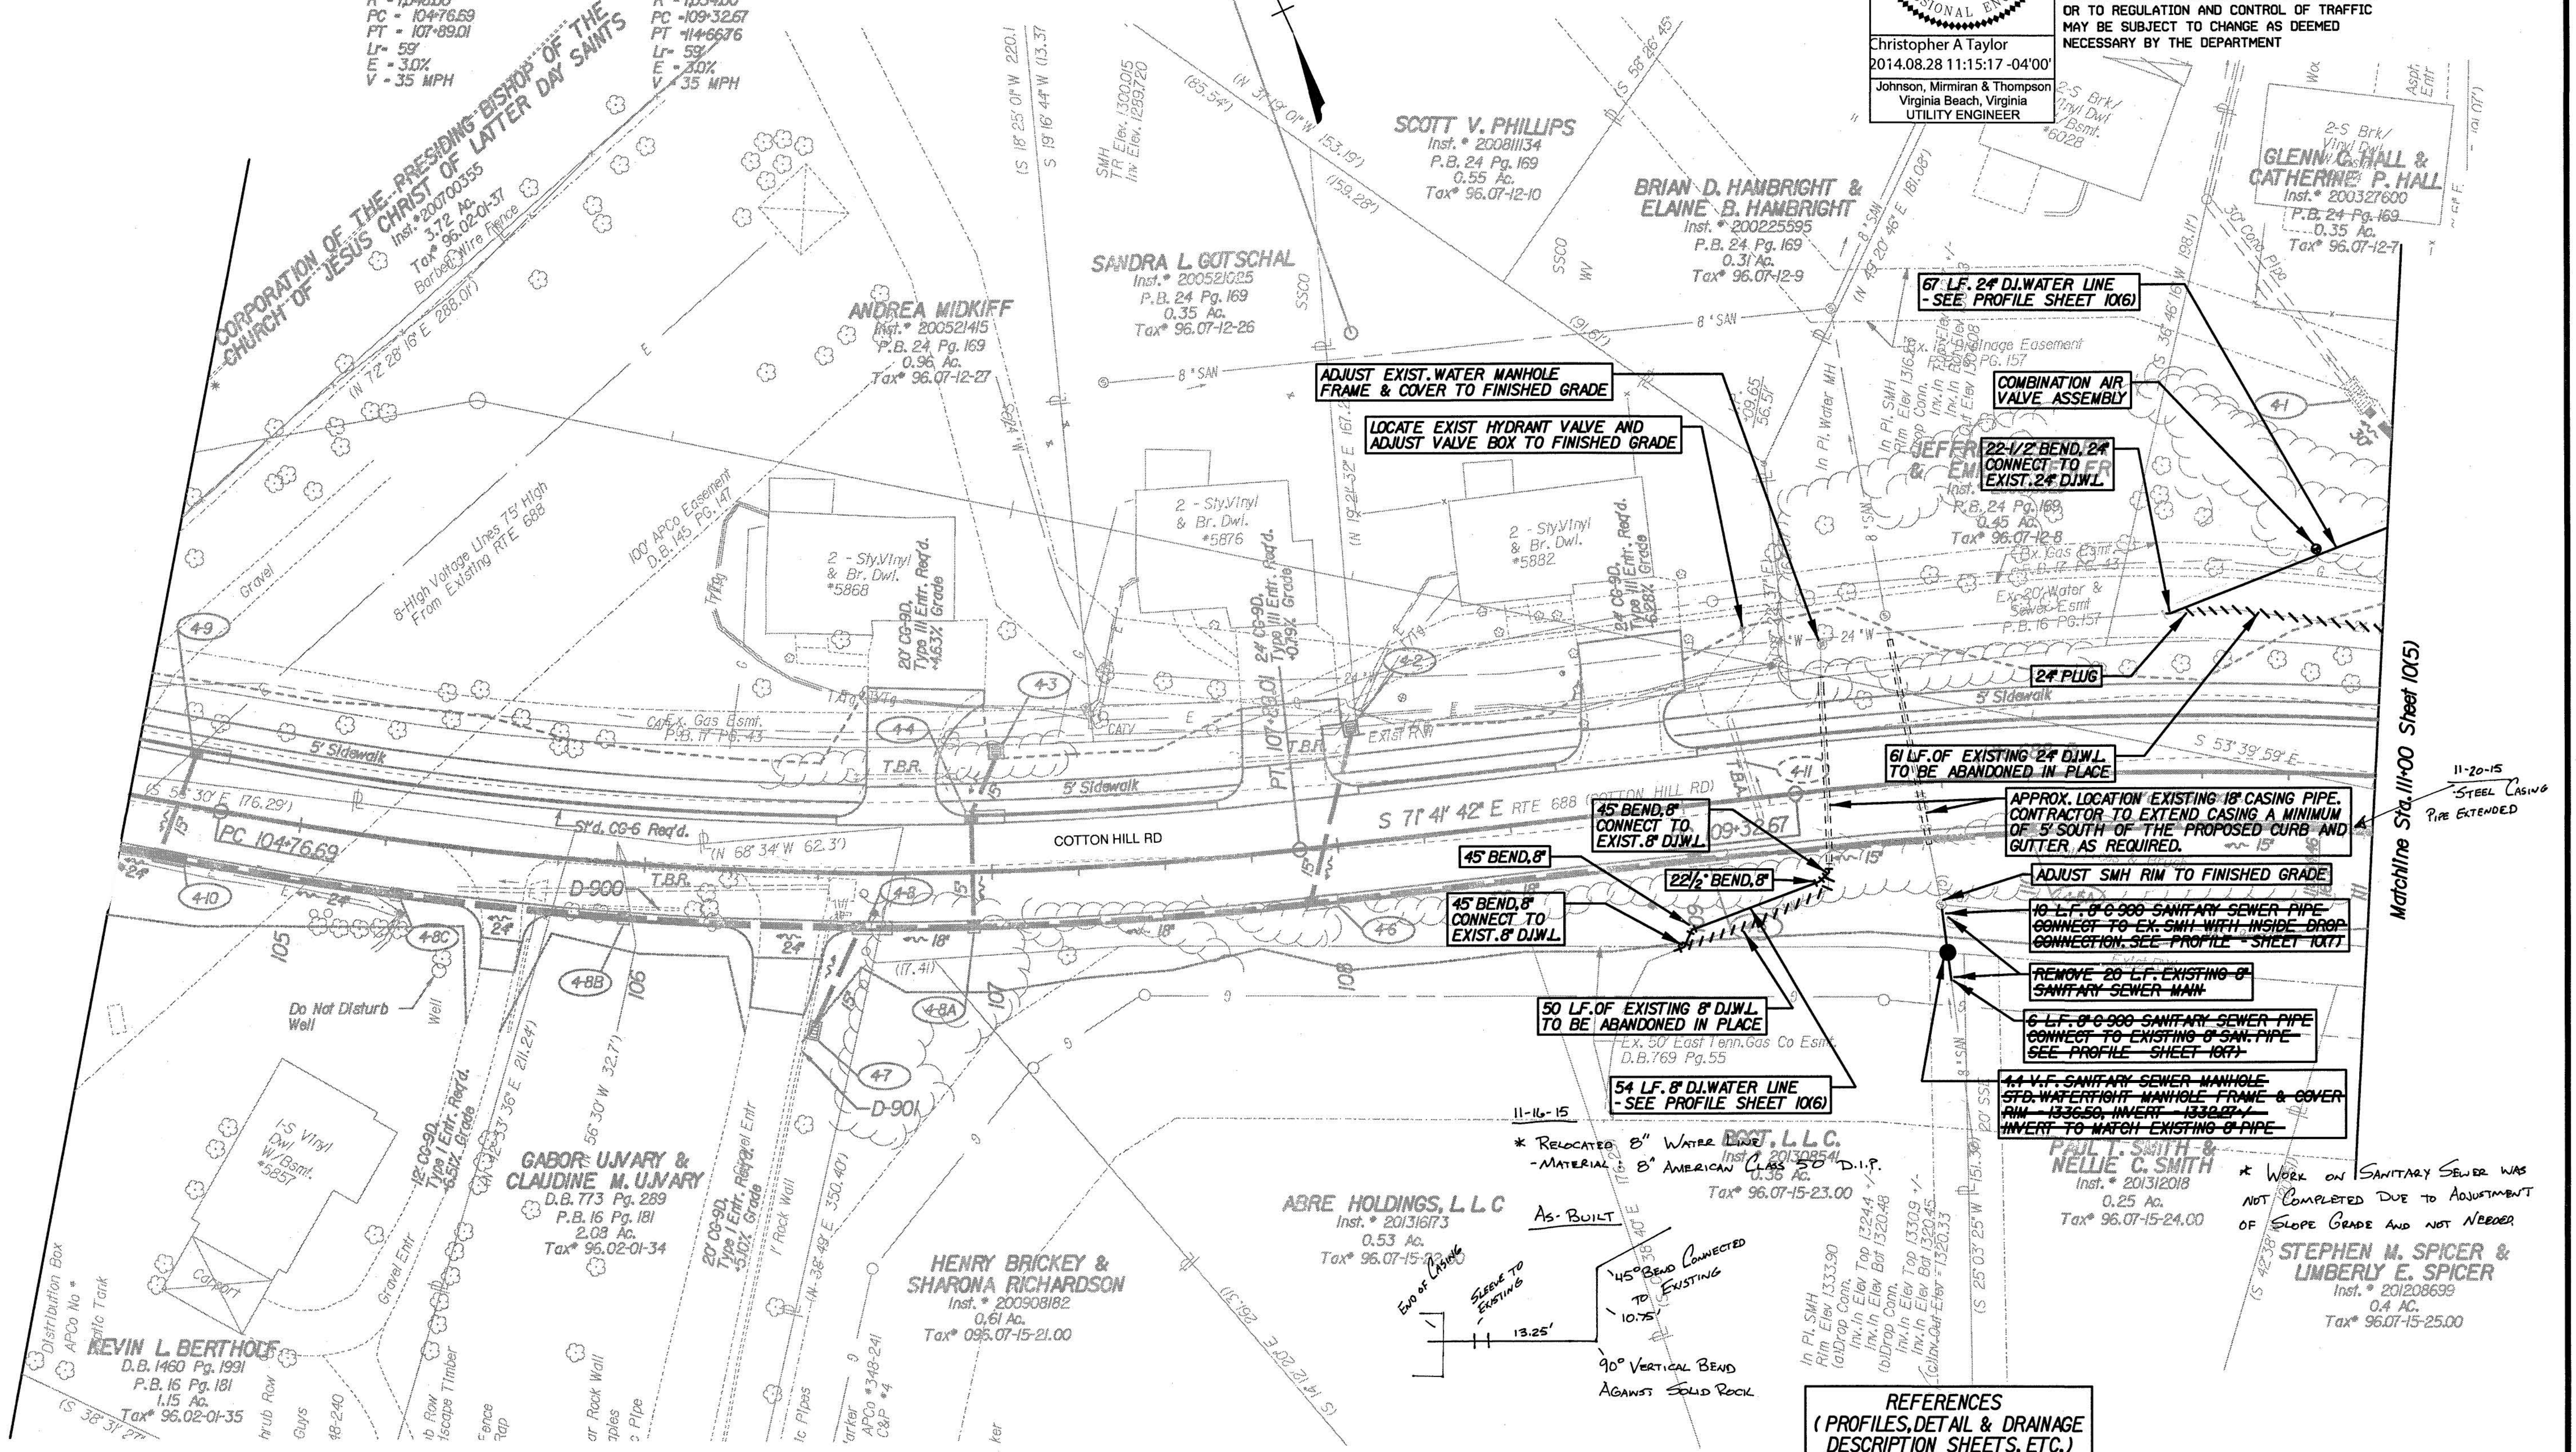


- Denotes Construction Limits In Cuts
- Denotes Construction Limits In Fills
- Denotes area of proposed pavement
- Denotes mill and overlay of existing pavement
- Denotes area of demolition of pavement

Note : Dot - dashed lines denote Permanent Utility Easements.
Note : Dot - dashed lines denote Permanent Easements.
Note : Dot - dot - dashed lines denote Temporary Easements.

REFERENCES
(PROFILES, DETAIL & DRAINAGE
DESCRIPTION SHEETS, ETC.)

- Mainline Profile 4A
- Water Details 10(1)-10(3)
- Drainage Descr. 9-9(1)
- Waterline Profiles 10(6)
- Sanitary Profiles 10(7)

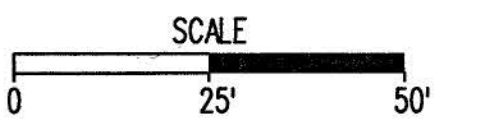

PROJECT	SHEET NO.
0688-080-301	10(4)

* RELOCATION OF 24" WATERLINE
HAS BEEN REVISED See Revised sheet 10(4)