




Commonwealth of Virginia
 CHRISTOPHER A. TAYLOR
 Lic. No. 018688
 PROFESSIONAL ENGINEER

Christopher A Taylor
 2014.08.28 11:16:16 -0400
 Johnson, Mirmiran & Thompson
 Virginia Beach, Virginia
 UTILITY ENGINEER

REVISED	STATE	STATE		SHEET #
		ROUTE	PROJECT	
	VA.	688	0688-080-301, RW-201, C-501	1015

DESIGN FEATURES RELATING TO CONSTRUCTION
OR TO REGULATION AND CONTROL OF TRAFFIC
MAY BE SUBJECT TO CHANGE AS DEEMED
NECESSARY BY THE DEPARTMENT

Christopher A Taylor
2014.08.28 11:16:16 -04'00
Johnson, Mirmiran & Thompson
Virginia Beach, Virginia
UTILITY ENGINEER

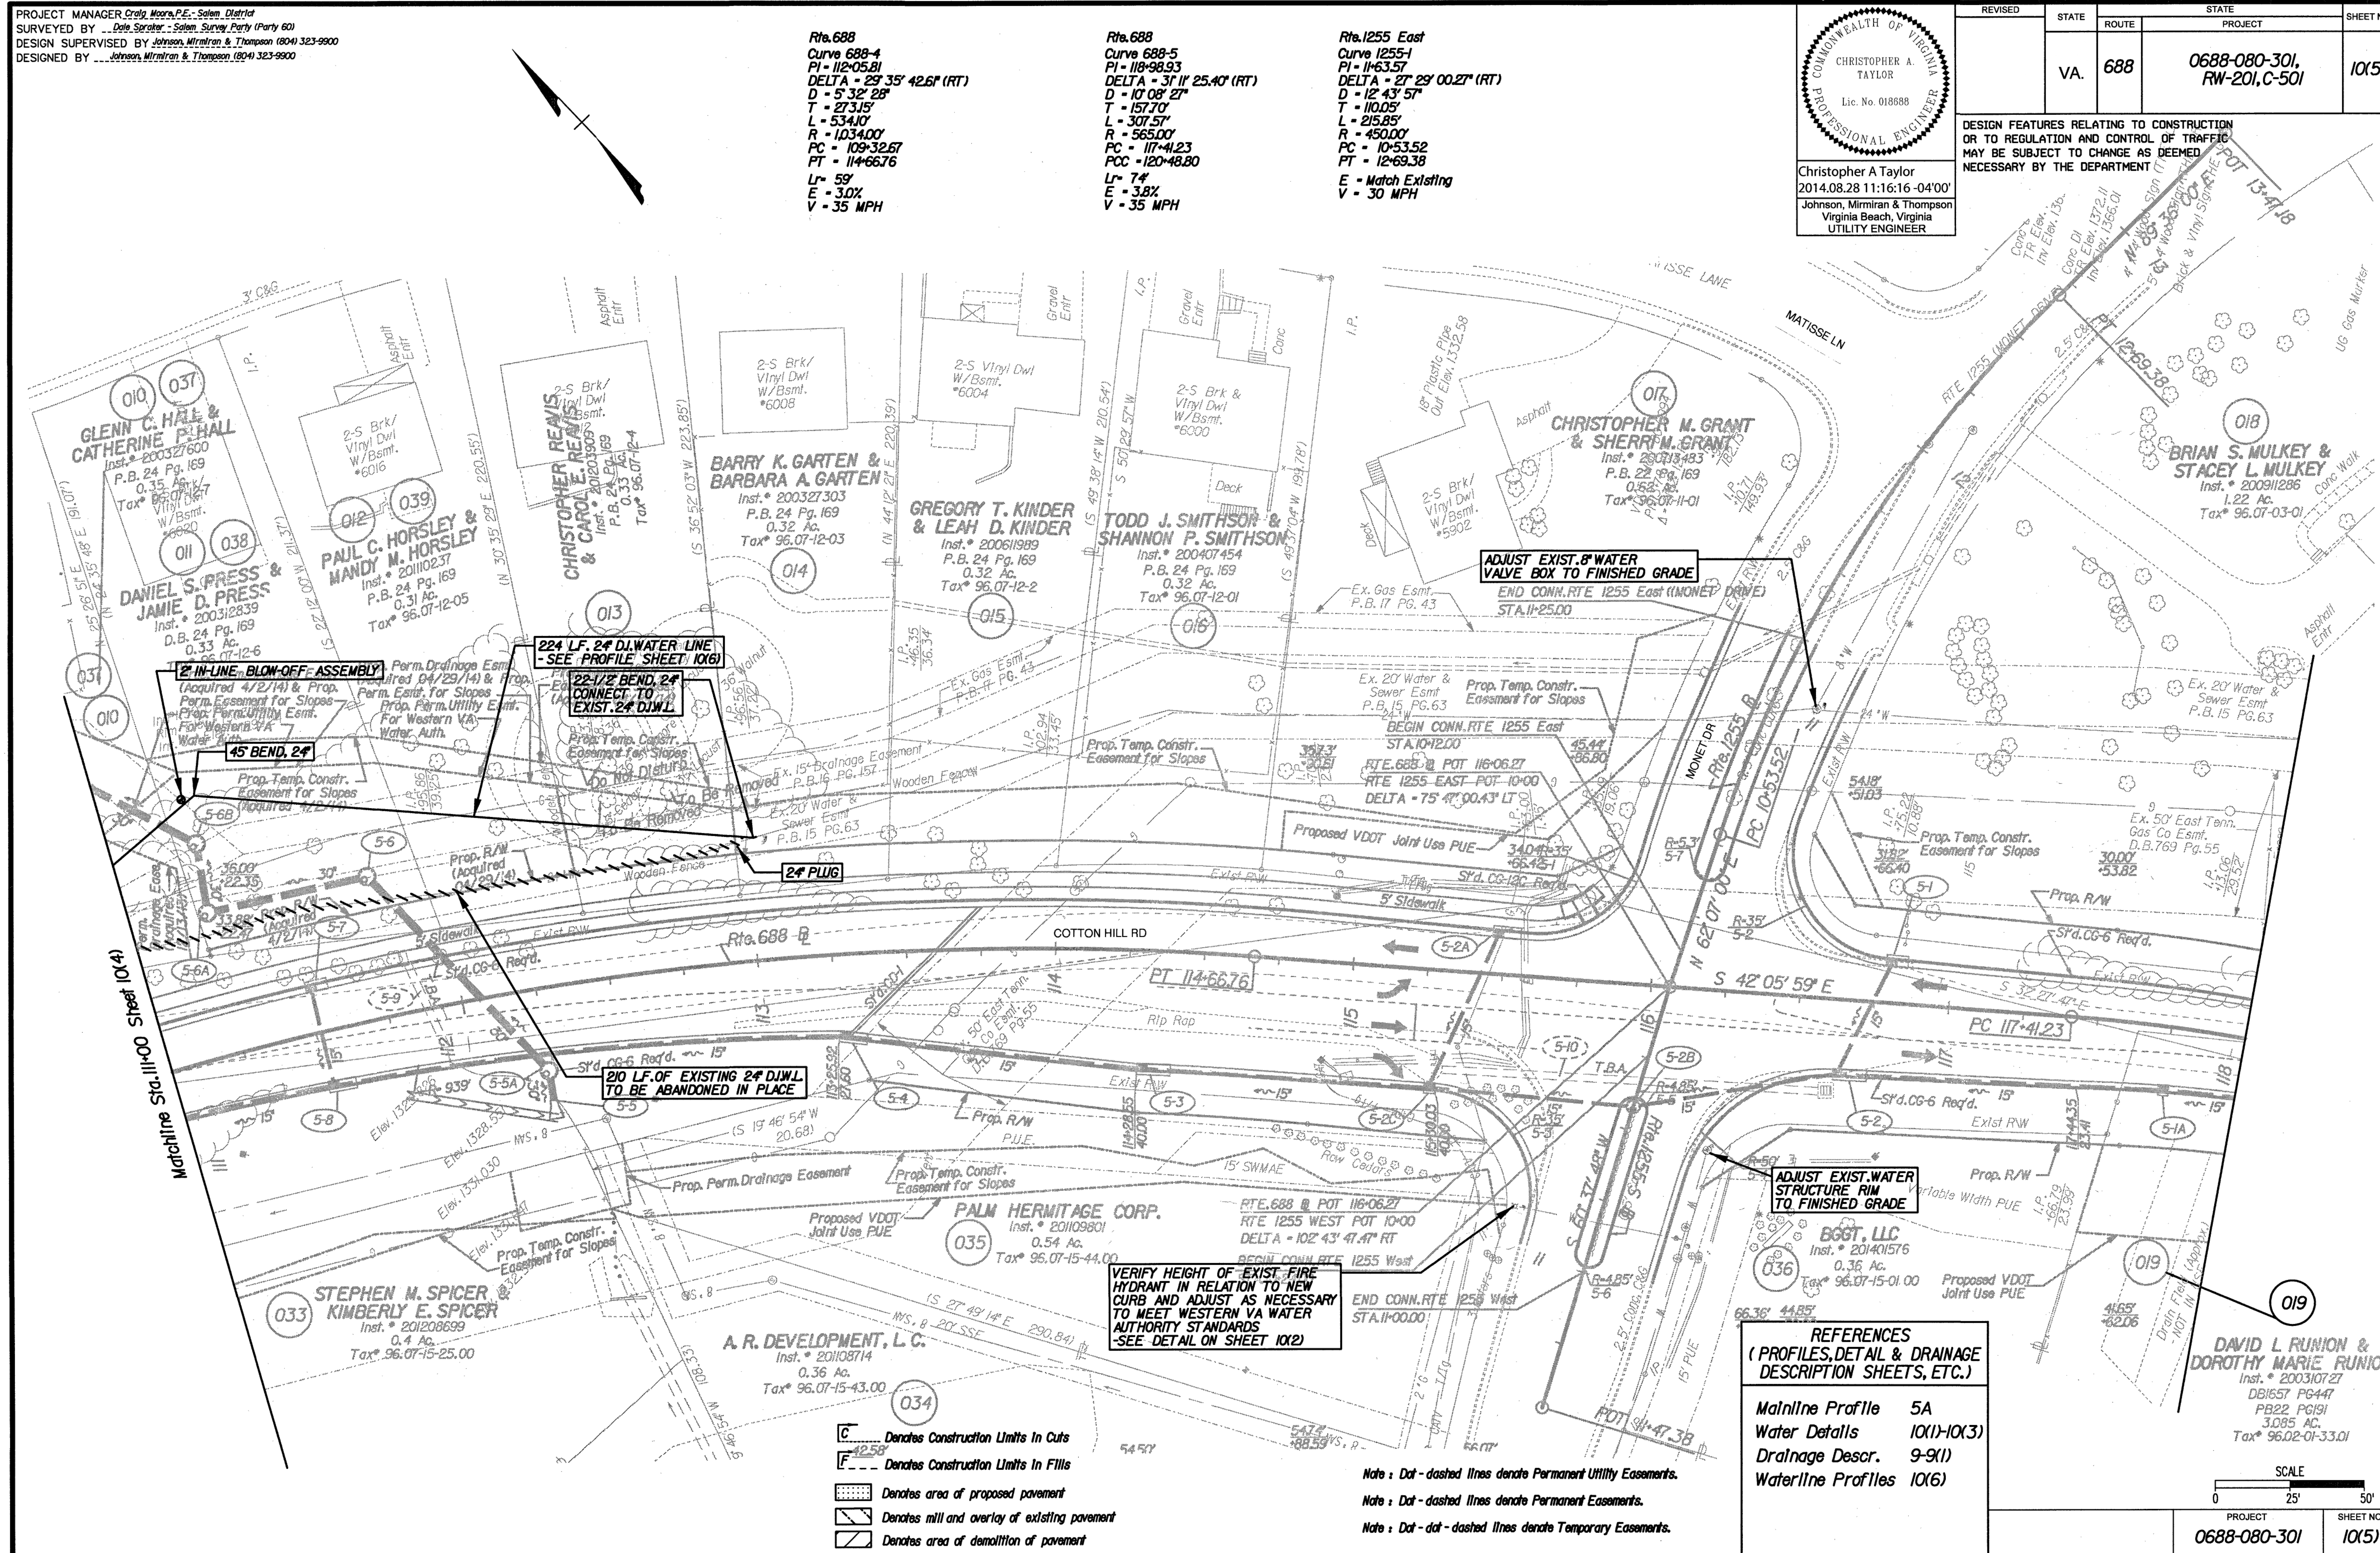

* RELOCATION OF 24" WATERLINE HAS BEEN
REVISED. See Revised Sheet 10(5)