


* WORK NOT COMPLETED. FINAL GRADE OF SLOPE WAS ADJUSTED. WORK NOT NEEDED *

PROJECT MANAGER *Craig Moore, P.E.*, Salem District
SURVEYED BY *Dale Spraker*, Salem Survey Party (Party 60)
DESIGN SUPERVISED BY *Johnson, Mirmiran & Thompson* (804) 323-9900
DESIGNED BY *Johnson, Mirmiran & Thompson* (804) 323-9900


SANITARY SEWER LINE PROFILES

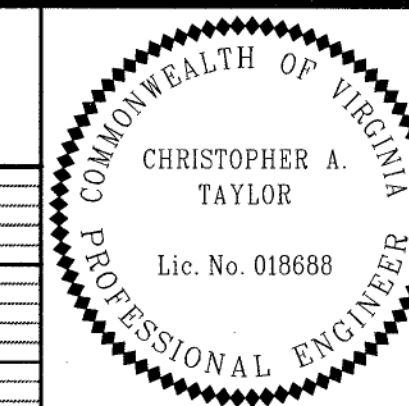

Christopher A Taylor
2014.08.28 11:18:25 -04'00'
Johnson, Mirmiran & Thompson
Virginia Beach, Virginia
UTILITY ENGINEER

REVISED	STATE	ROUTE	STATE PROJECT	SHEET NO.
	VA.	688	0688-080-301, RW-201,C-501	10(7)

DESIGN FEATURES RELATING TO CONSTRUCTION
OR TO REGULATION AND CONTROL OF TRAFFIC
MAY BE SUBJECT TO CHANGE AS DEEMED
NECESSARY BY THE DEPARTMENT

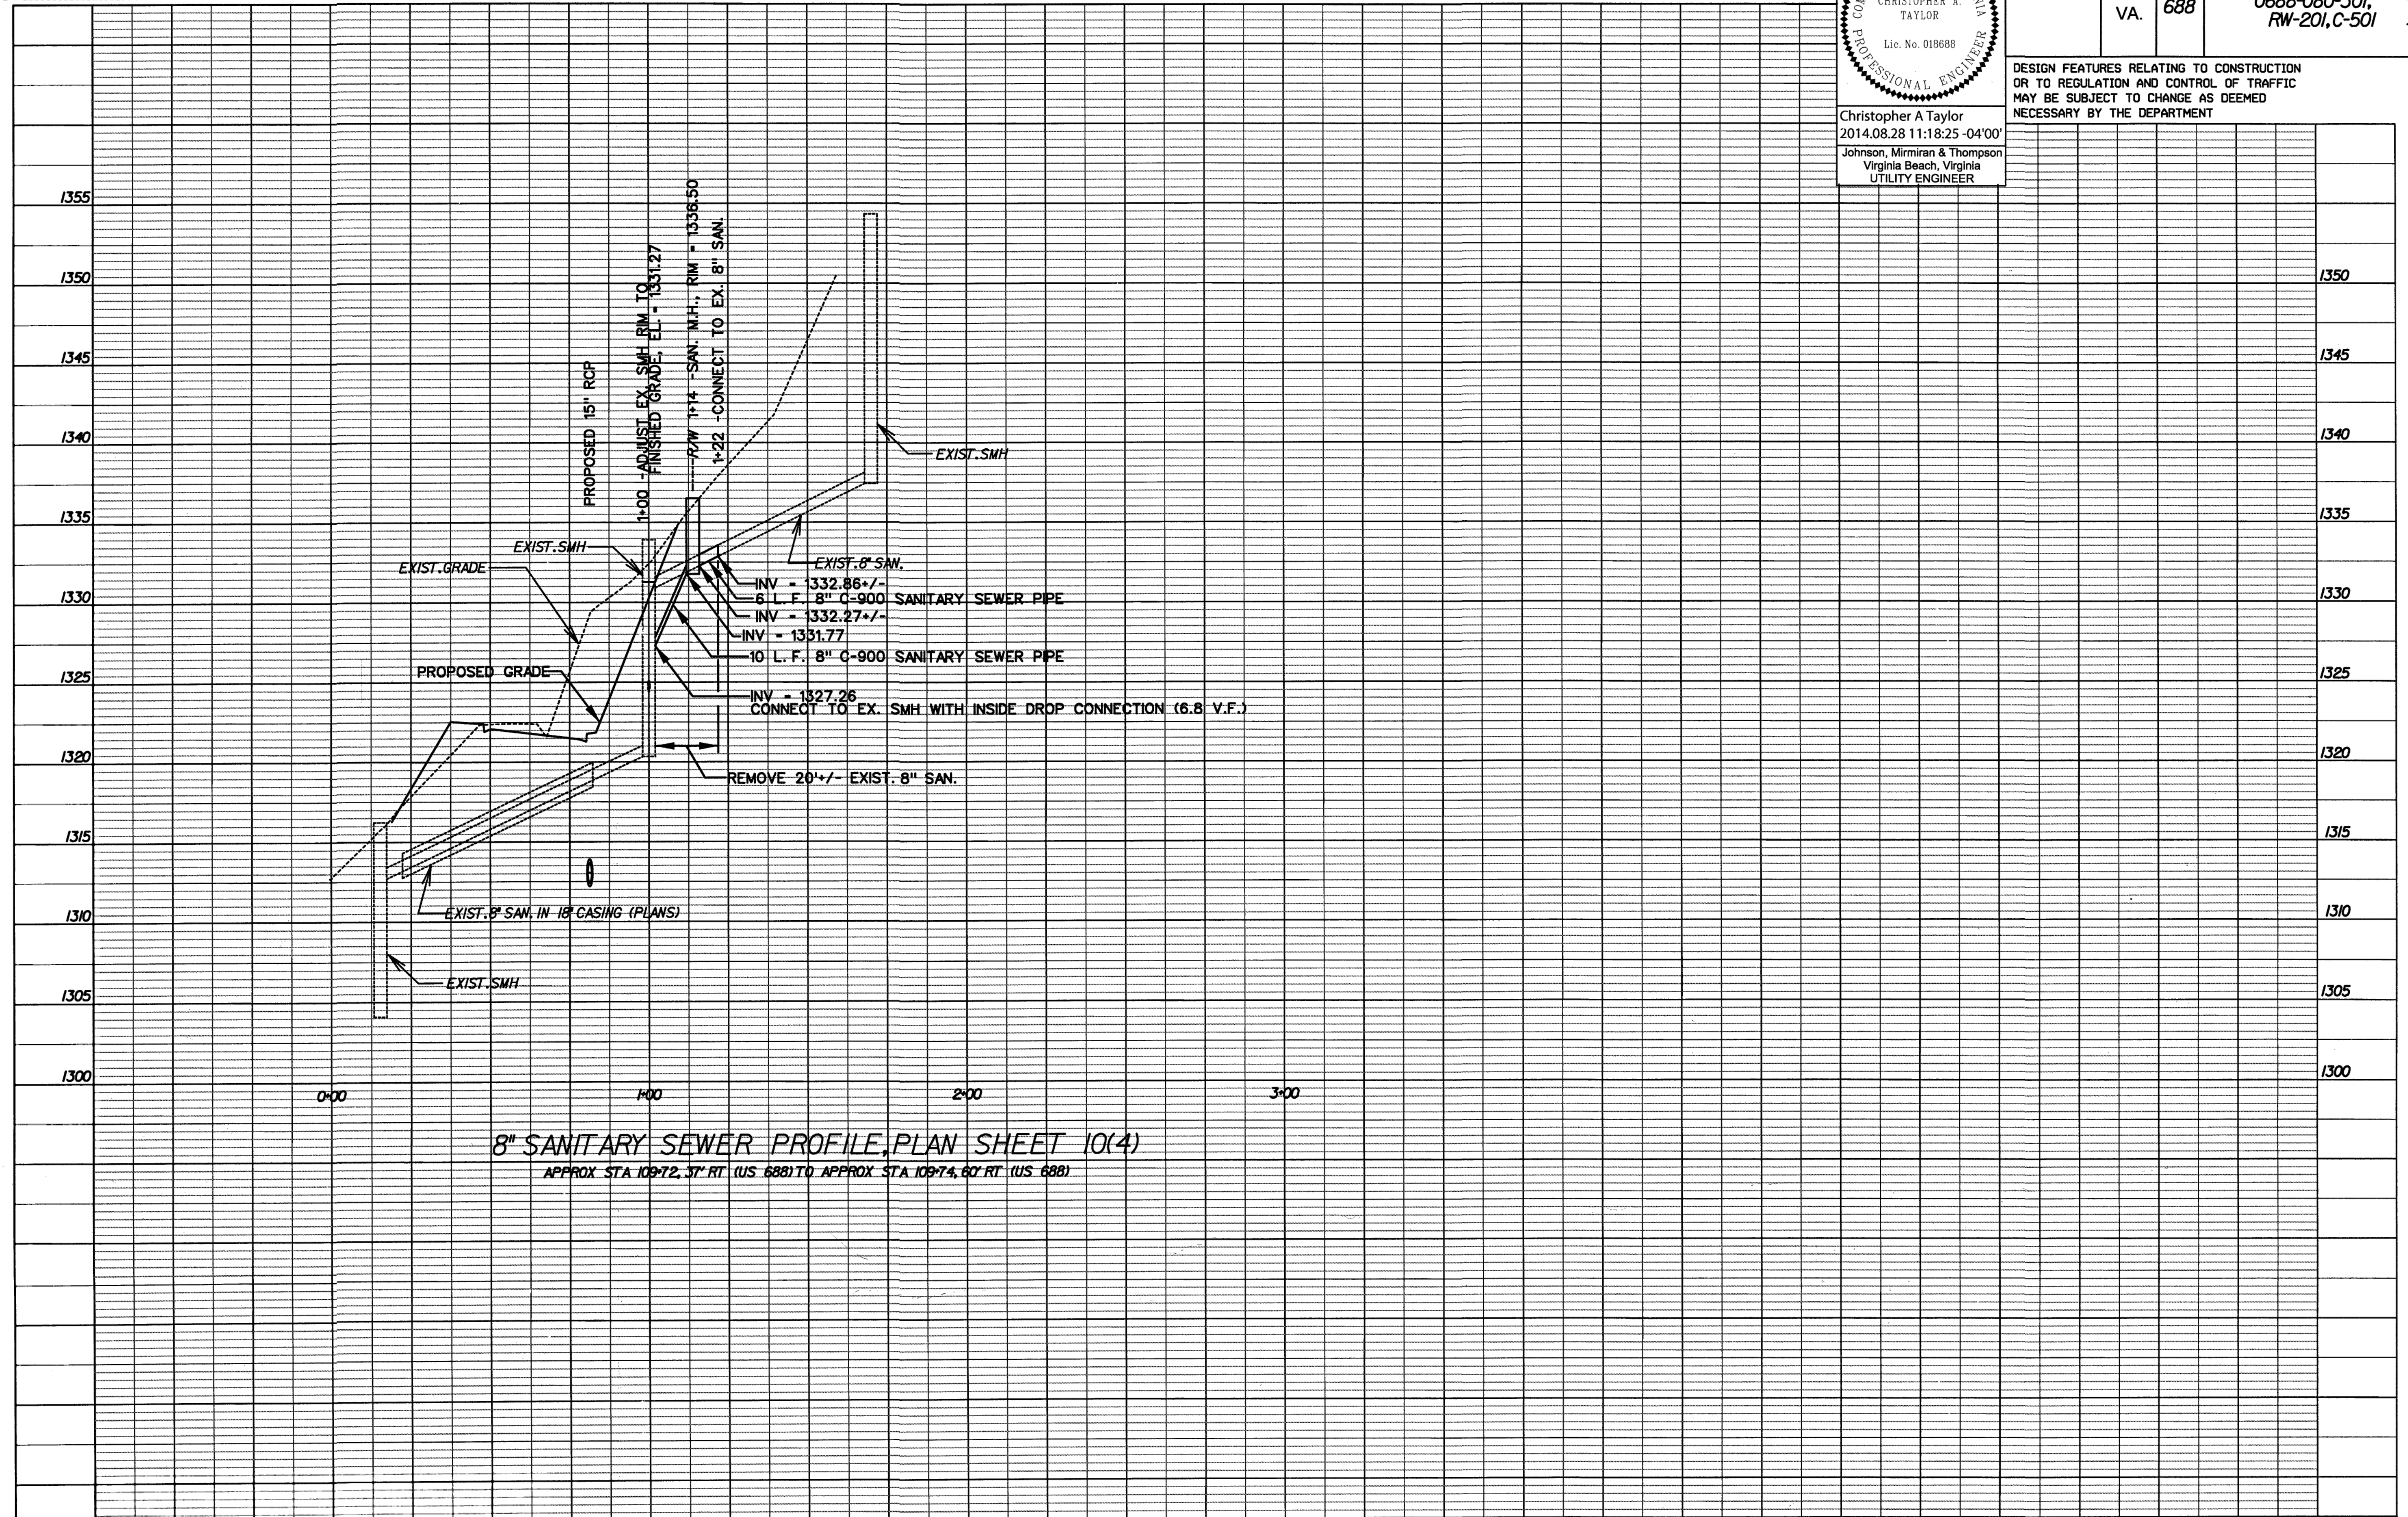

8" SANITARY SEWER PROFILE PLAN SHEET 10(4)
APPROX STA 109+72.37' RT. (US 688) TO APPROX STA 109+74.60' RT. (US 688)