


THE CENTERLINE OF THE GREENWAY AND TRAILS SHALL BE STAKED AND FIELD VERIFIED BY OWNER PRIOR TO CLEARING AND GRUBBING. ONCE CLEARING AND GRUBBING ARE COMPLETED, CENTERLINES AND CORNERS SHALL BE FIELD VERIFIED PRIOR TO TRAIL DEVELOPMENT.

THE CITY RESERVES THE RIGHT TO WORK WITH THE CONTRACTOR TO FIELD ADJUST GREENWAY AND TRAIL ALIGNMENTS WHERE POSSIBLE AT AN ADDITIONAL COST TO THE CITY.

NOTE: PROVIDE 1" SHEET 0001 FOR PAVEMENT STRIPING NOTES.


NOTE: PROVIDE 1/2" EXPANSION JOINT AT APPROXIMATELY 30' SPACING ALONG CONCRETE WALK, ALLOW 1/2" AT TOP FOR ASBESTOS. PROVIDE SCORE JOINTS ELSEWHERE. IF ANY JOINTING MUST BE PERFORMED BY THE CITY OF RANOKO, RIGHT-OF-WAY EXCAVATION AND RESTORATION STANDARD.

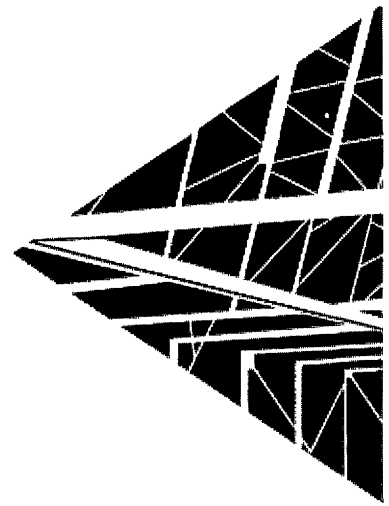

SPECTRUM DESIGN
architects | engineers

CHURCH AVE SE, PLAZA SUITE 1 ROANOKE, VIRGINIA 24011 540.342.6001
ROANOKE

COUNTRYSIDE PARK, OPEN SPACE, AND TRAILS

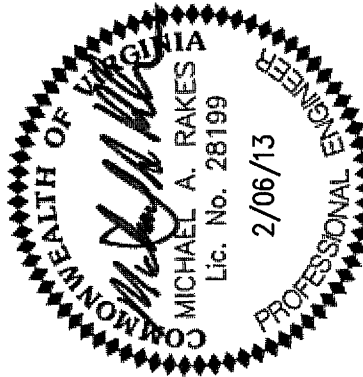
ROANOKE, VIRGINIA
SPECTRUM DESIGN PROJECT NO. 11103

DATE	DESIGN ARCHITECT	06 FEBRUARY 2013
CHECKED BY	PROJECT ARCHITECT	
DRAWN BY	PROJECT ENGINEER	
REVISIONS		
	MAR	NUMBER
	MF	DATE


SHEET TITLE

GREENWAY PLAN & PROFILE STA 10+00 - 14+25

CL00

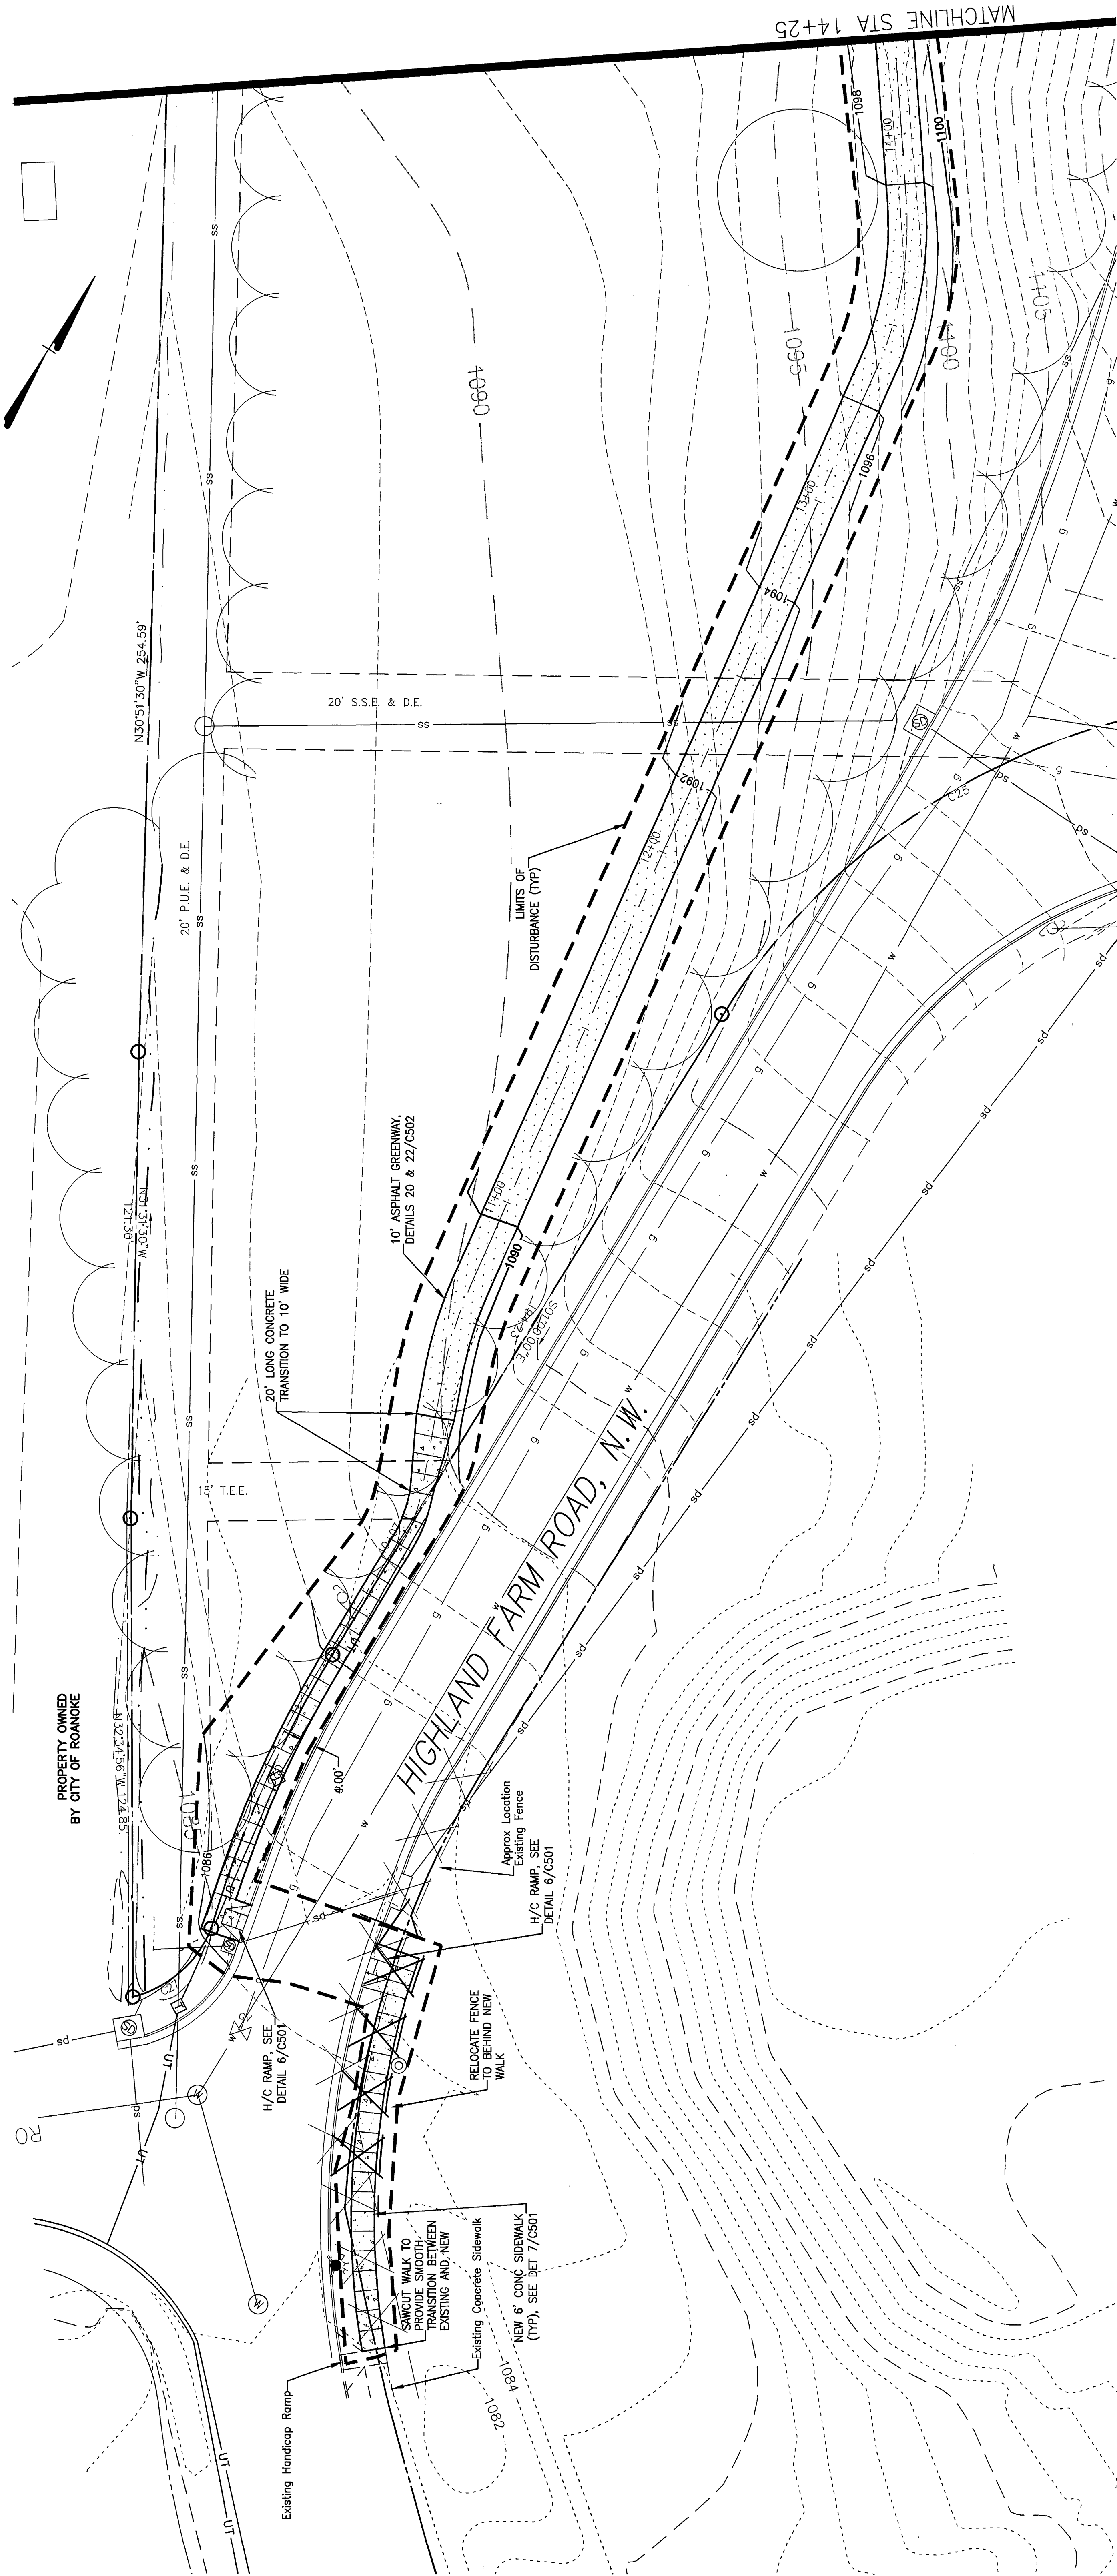

PLAN

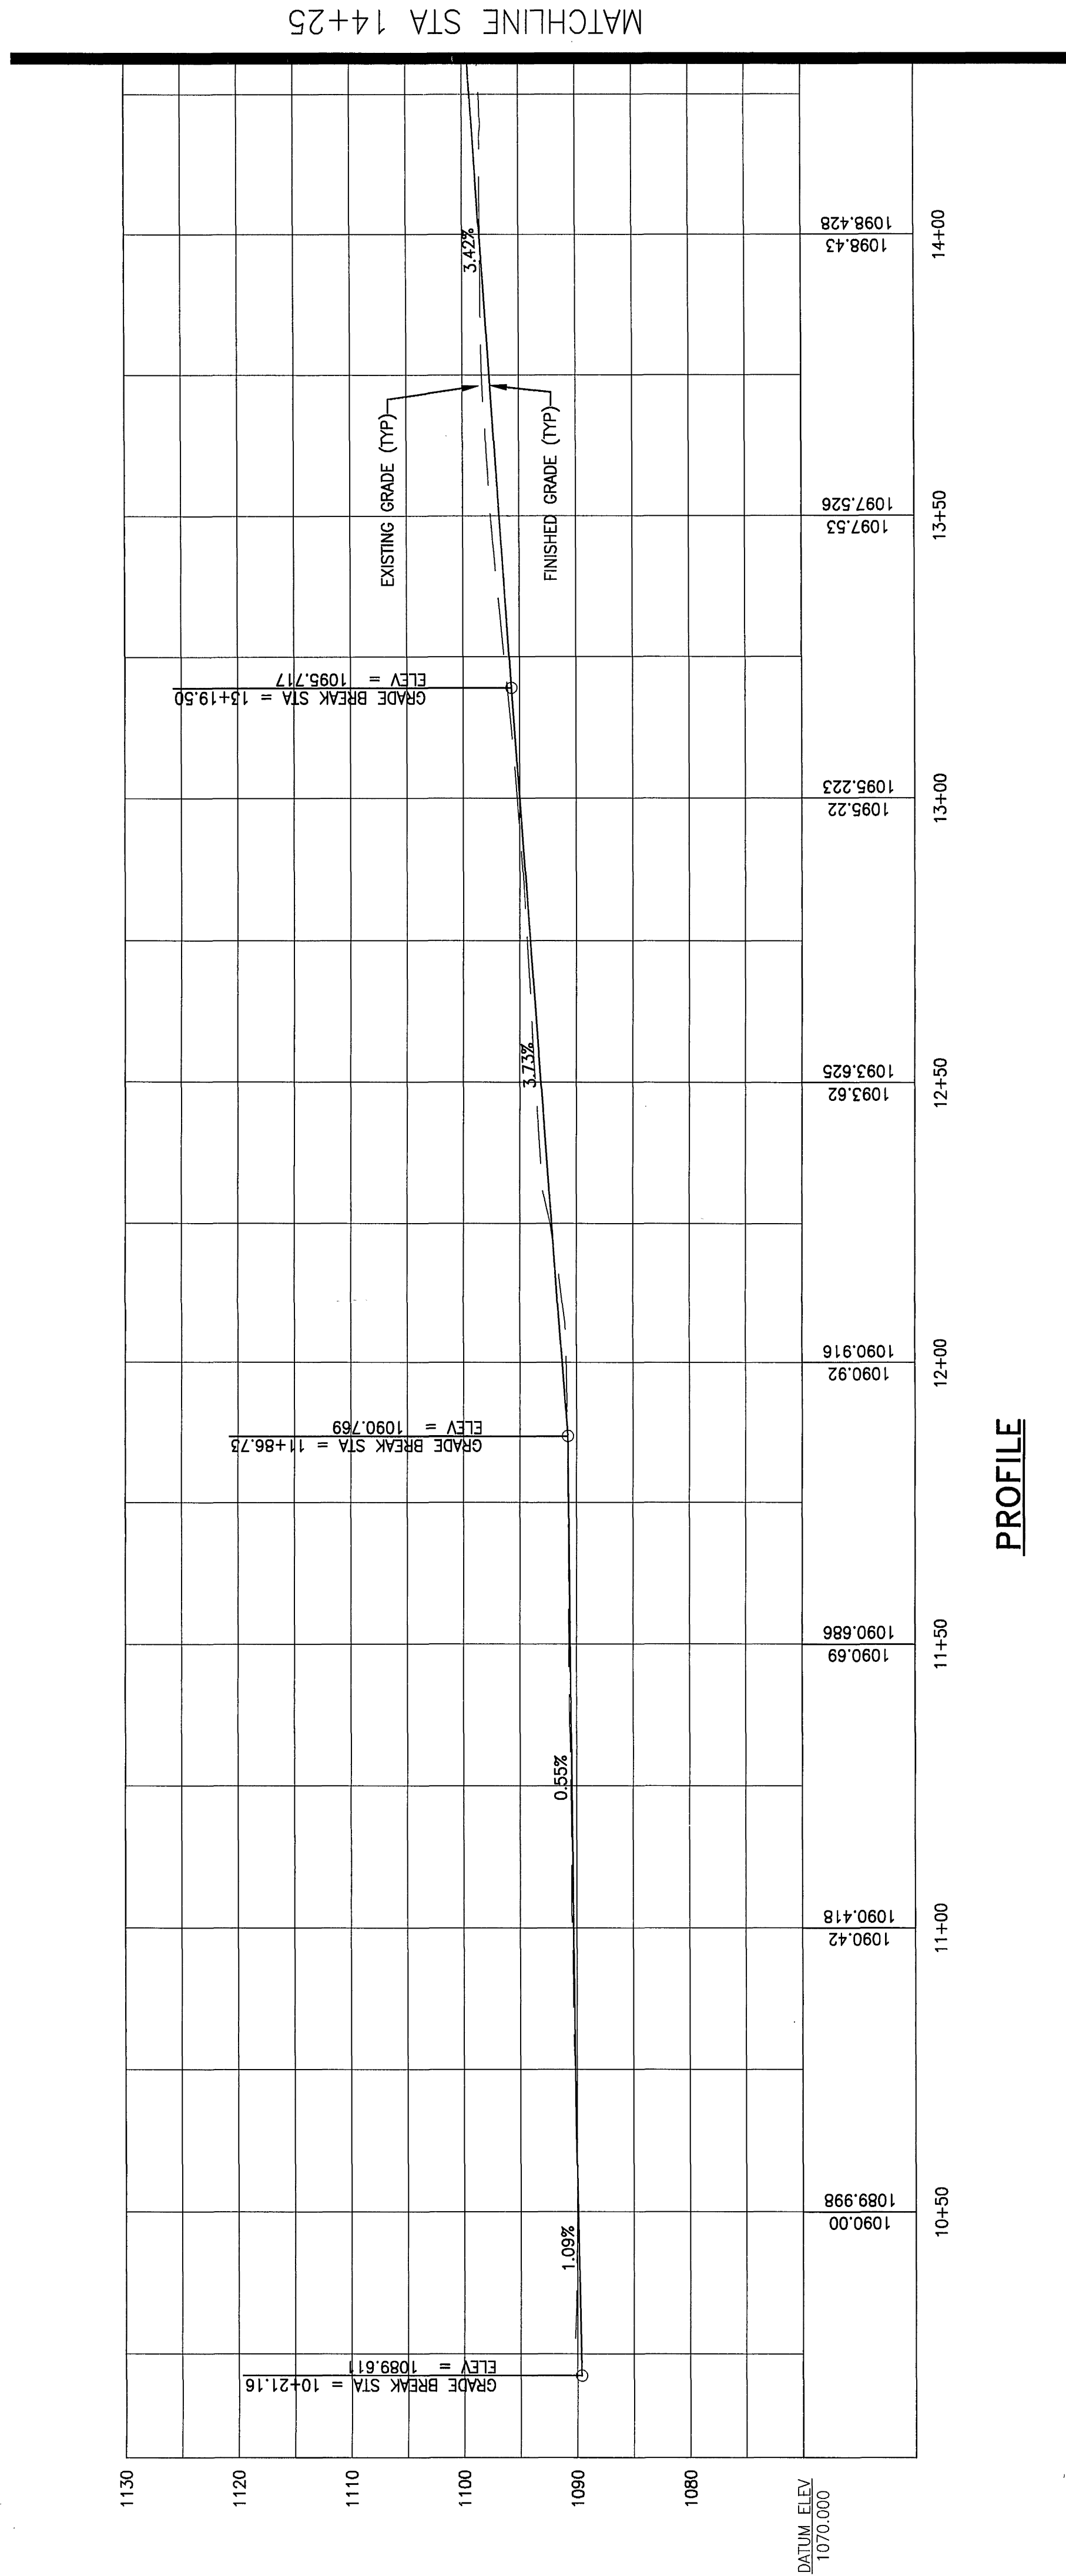

PROFILE

SCALE: 1"=20'-0" HORIZ
1"=10'-0" VERT

