




GENERAL NOTES

1. THE CENTERLINE OF THE GREENWAY AND TRAILS SHALL BE STAKED AND FIELD VERIFIED BY OWNER. CONTRACTOR SHALL VERIFY CENTERLINES AND GRUBBING HAS BEEN COMPLETED PRIOR TO TRAIL DEVELOPMENT.
2. THE CITY OF ROANOKE SHALL BE RESPONSIBLE FOR THE RIGHT-OF-WAY TO FIELD ADJUST GREENWAY AND TRAIL ALIGNMENTS WHERE POSSIBLE AT NO ADDITIONAL CHARGE TO THE CONTRACTOR.
3. THE CITY OF ROANOKE SHALL BE RESPONSIBLE FOR THE RIGHT-OF-WAY TO FIELD ADJUST GREENWAY AND TRAIL ALIGNMENTS WHERE POSSIBLE AT NO ADDITIONAL CHARGE TO THE CONTRACTOR.
4. EXCAVATION AND RESTORATION STANDARDS SHALL BE IN ACCORDANCE WITH THE CITY OF ROANOKE PERMITTING AND INSPECTION DEPARTMENT. A SEPARATE SIGN PERMIT SHALL BE APPLIED FOR AND OBTAINED AS NECESSARY.

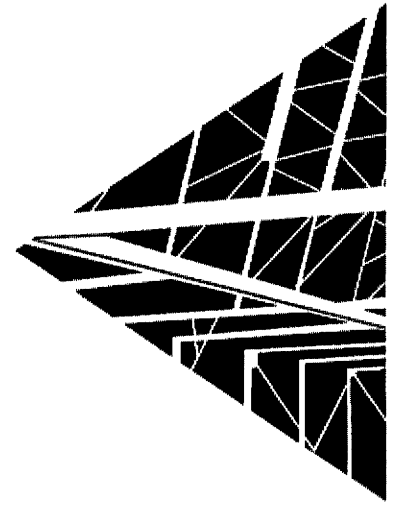


SPECTRUM DESIGN
architects | engineers

10 CHURCH AVENUE, PLAZA SUITE 1 ROANOKE, VIRGINIA 24011-5432-8001
ROANOKE

COUNTRYSIDE
PARK, OPEN
SPACE, AND
TRAILS

ROANOKE, VIRGINIA


SPECTRUM DESIGN PROJECT NO. 11103

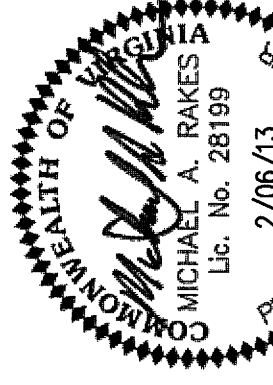


DATE 08 FEBRUARY 2013
DESIGN ARCHITECT MAR
PROJECT ENGINEER MF
DRAWN BY
REVISIONS NUMBER DATE

GREENWAY PLAN
& PROFILE
STA 14+25 - 20+75

C101

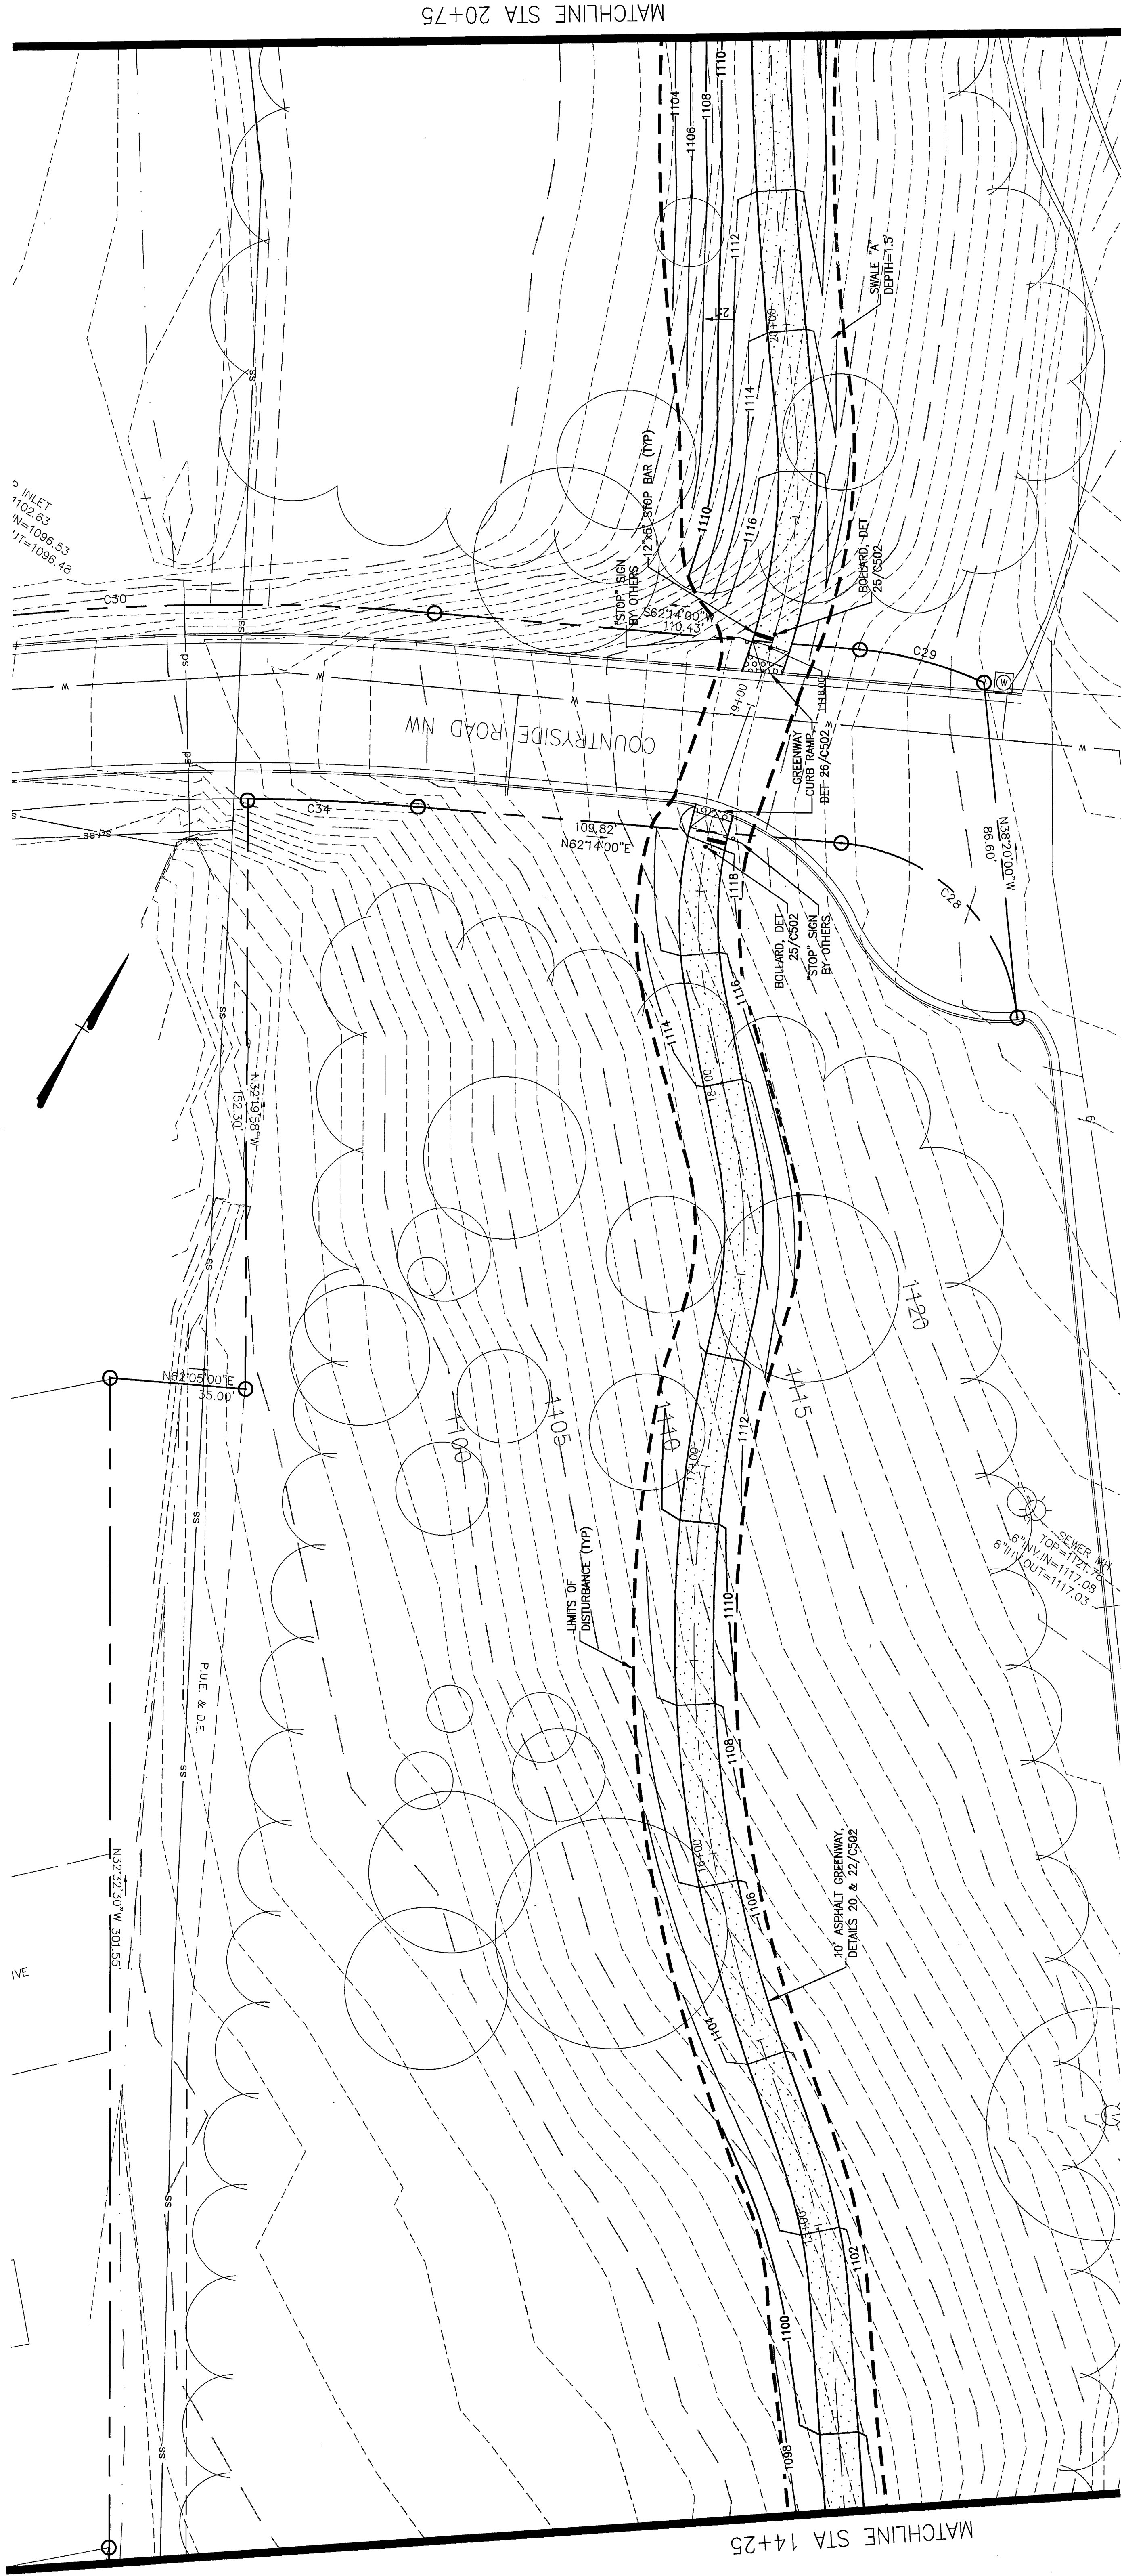

PLAN

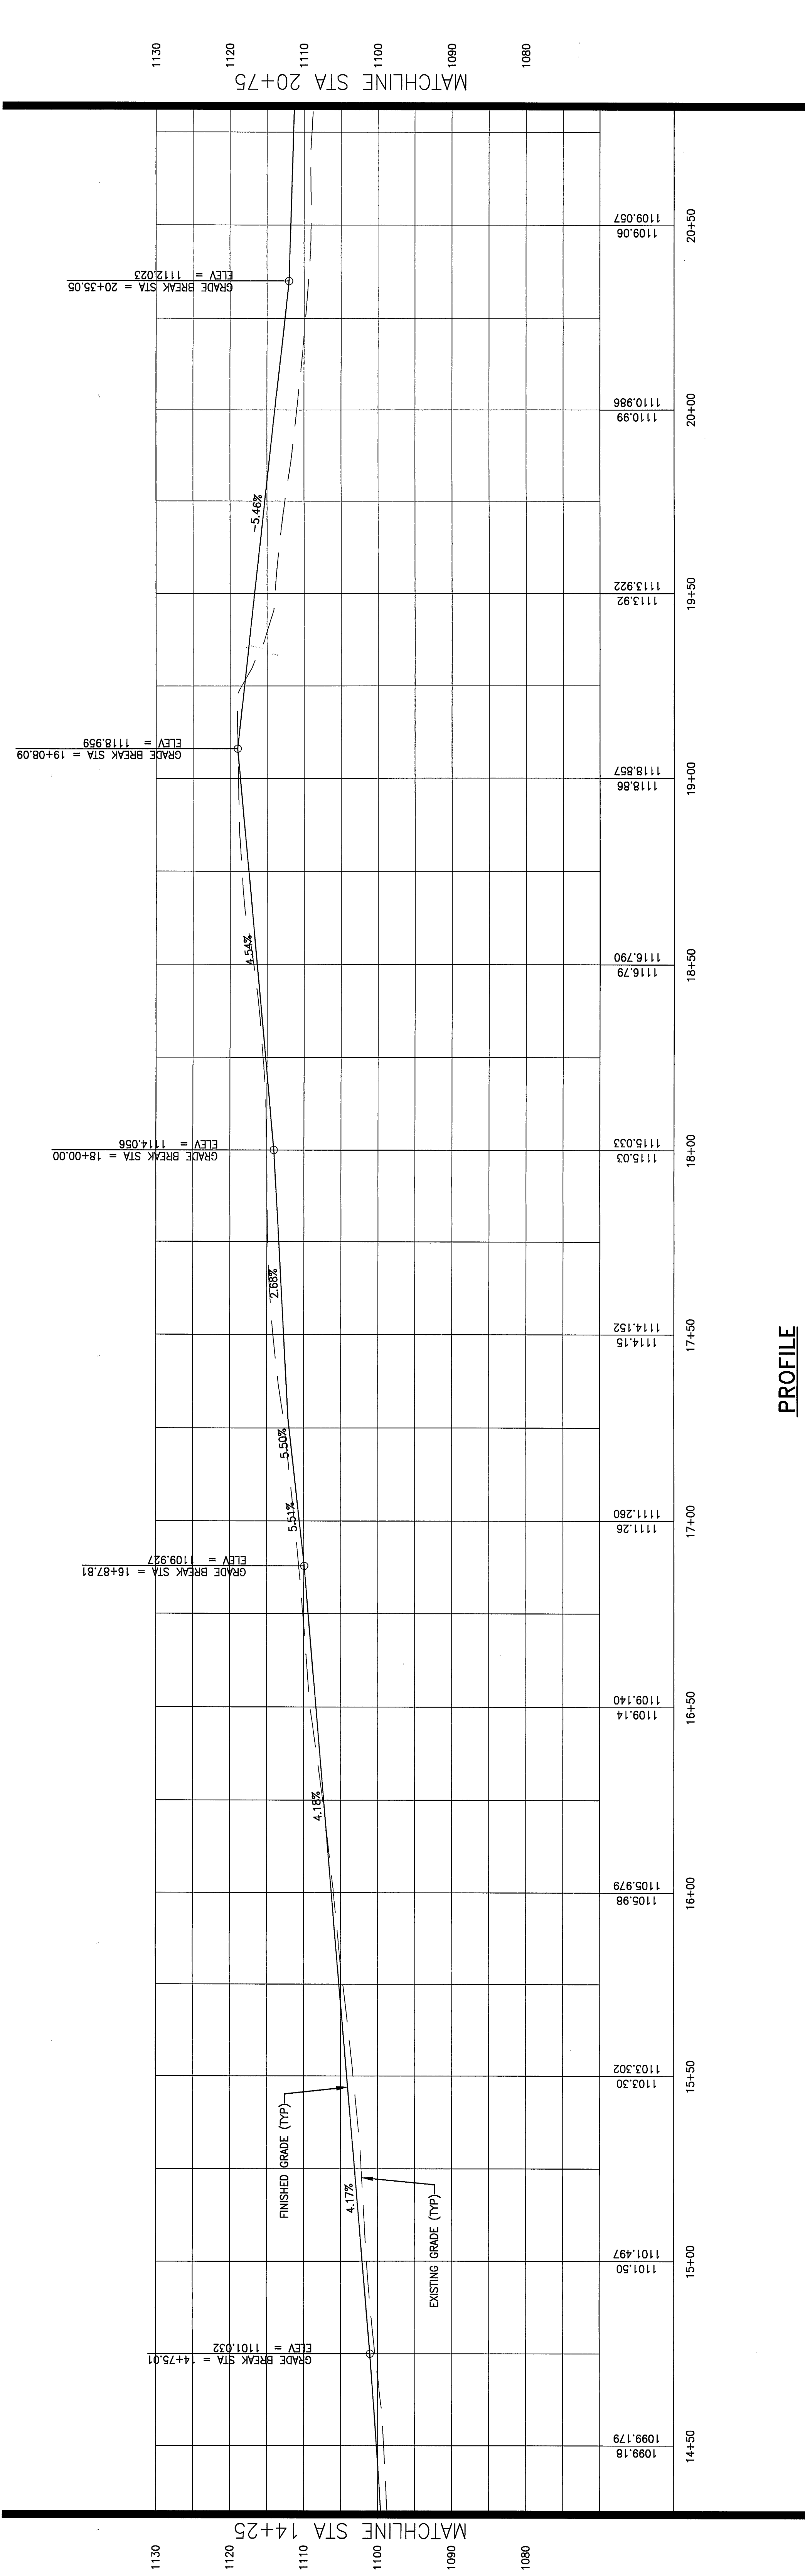

PROFILE

SCALE: 1"=20'-0" HORIZ
1"=10'-0" VERT
1" = 20'-0" 20' 10' 0' 40'