



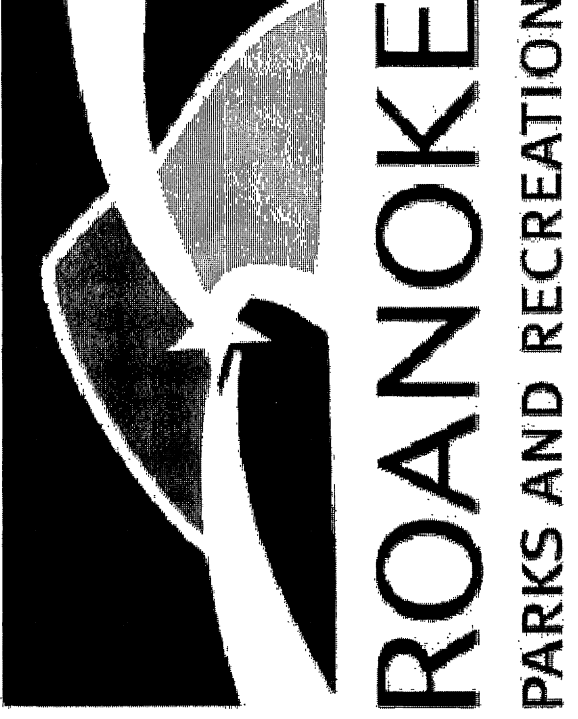


GENERAL NOTES

1. THE CENTERLINE OF THE GREENWAY AND TRAILS SHALL BE STAKED AND FIELD VERIFIED BY OWNER PRIOR TO CLEARING AND GRUBBING. ONCE CLEARING AND GRUBBING IS COMPLETE, THE GREENWAY SHALL BE RE-STAKED FOR FINAL VERIFICATION PRIOR TO TRAIL DEVELOPMENT.
2. IF ANY CHANGES ARE REQUIRED TO WORK WITH THE CITY OF ROANOKE TO FIELD ADJUST GREENWAY AND TRAIL ALIGNMENTS WHERE POSSIBLE AT NO ADDITIONAL CHARGE TO OWNER.
3. ALL WORK SHALL BE PERFORMED PER THE CITY OF ROANOKE RIGHT-OF-WAY EXCAVATION AND RESTORATION STANDARDS.
4. SIGNS BY OTHERS ARE FOR INFORMATIONAL AND NOT TO BE USED FOR CONSTRUCTION PURPOSES. PERMIT SHALL BE APPLIED FOR AND OBTAINED AS NECESSARY.
5. REFER TO SHEET C201 FOR STORM DRAIN PROFILES.
6. REFER TO DETAIL 49/C304 FOR SWALE CROSS SECTIONS.

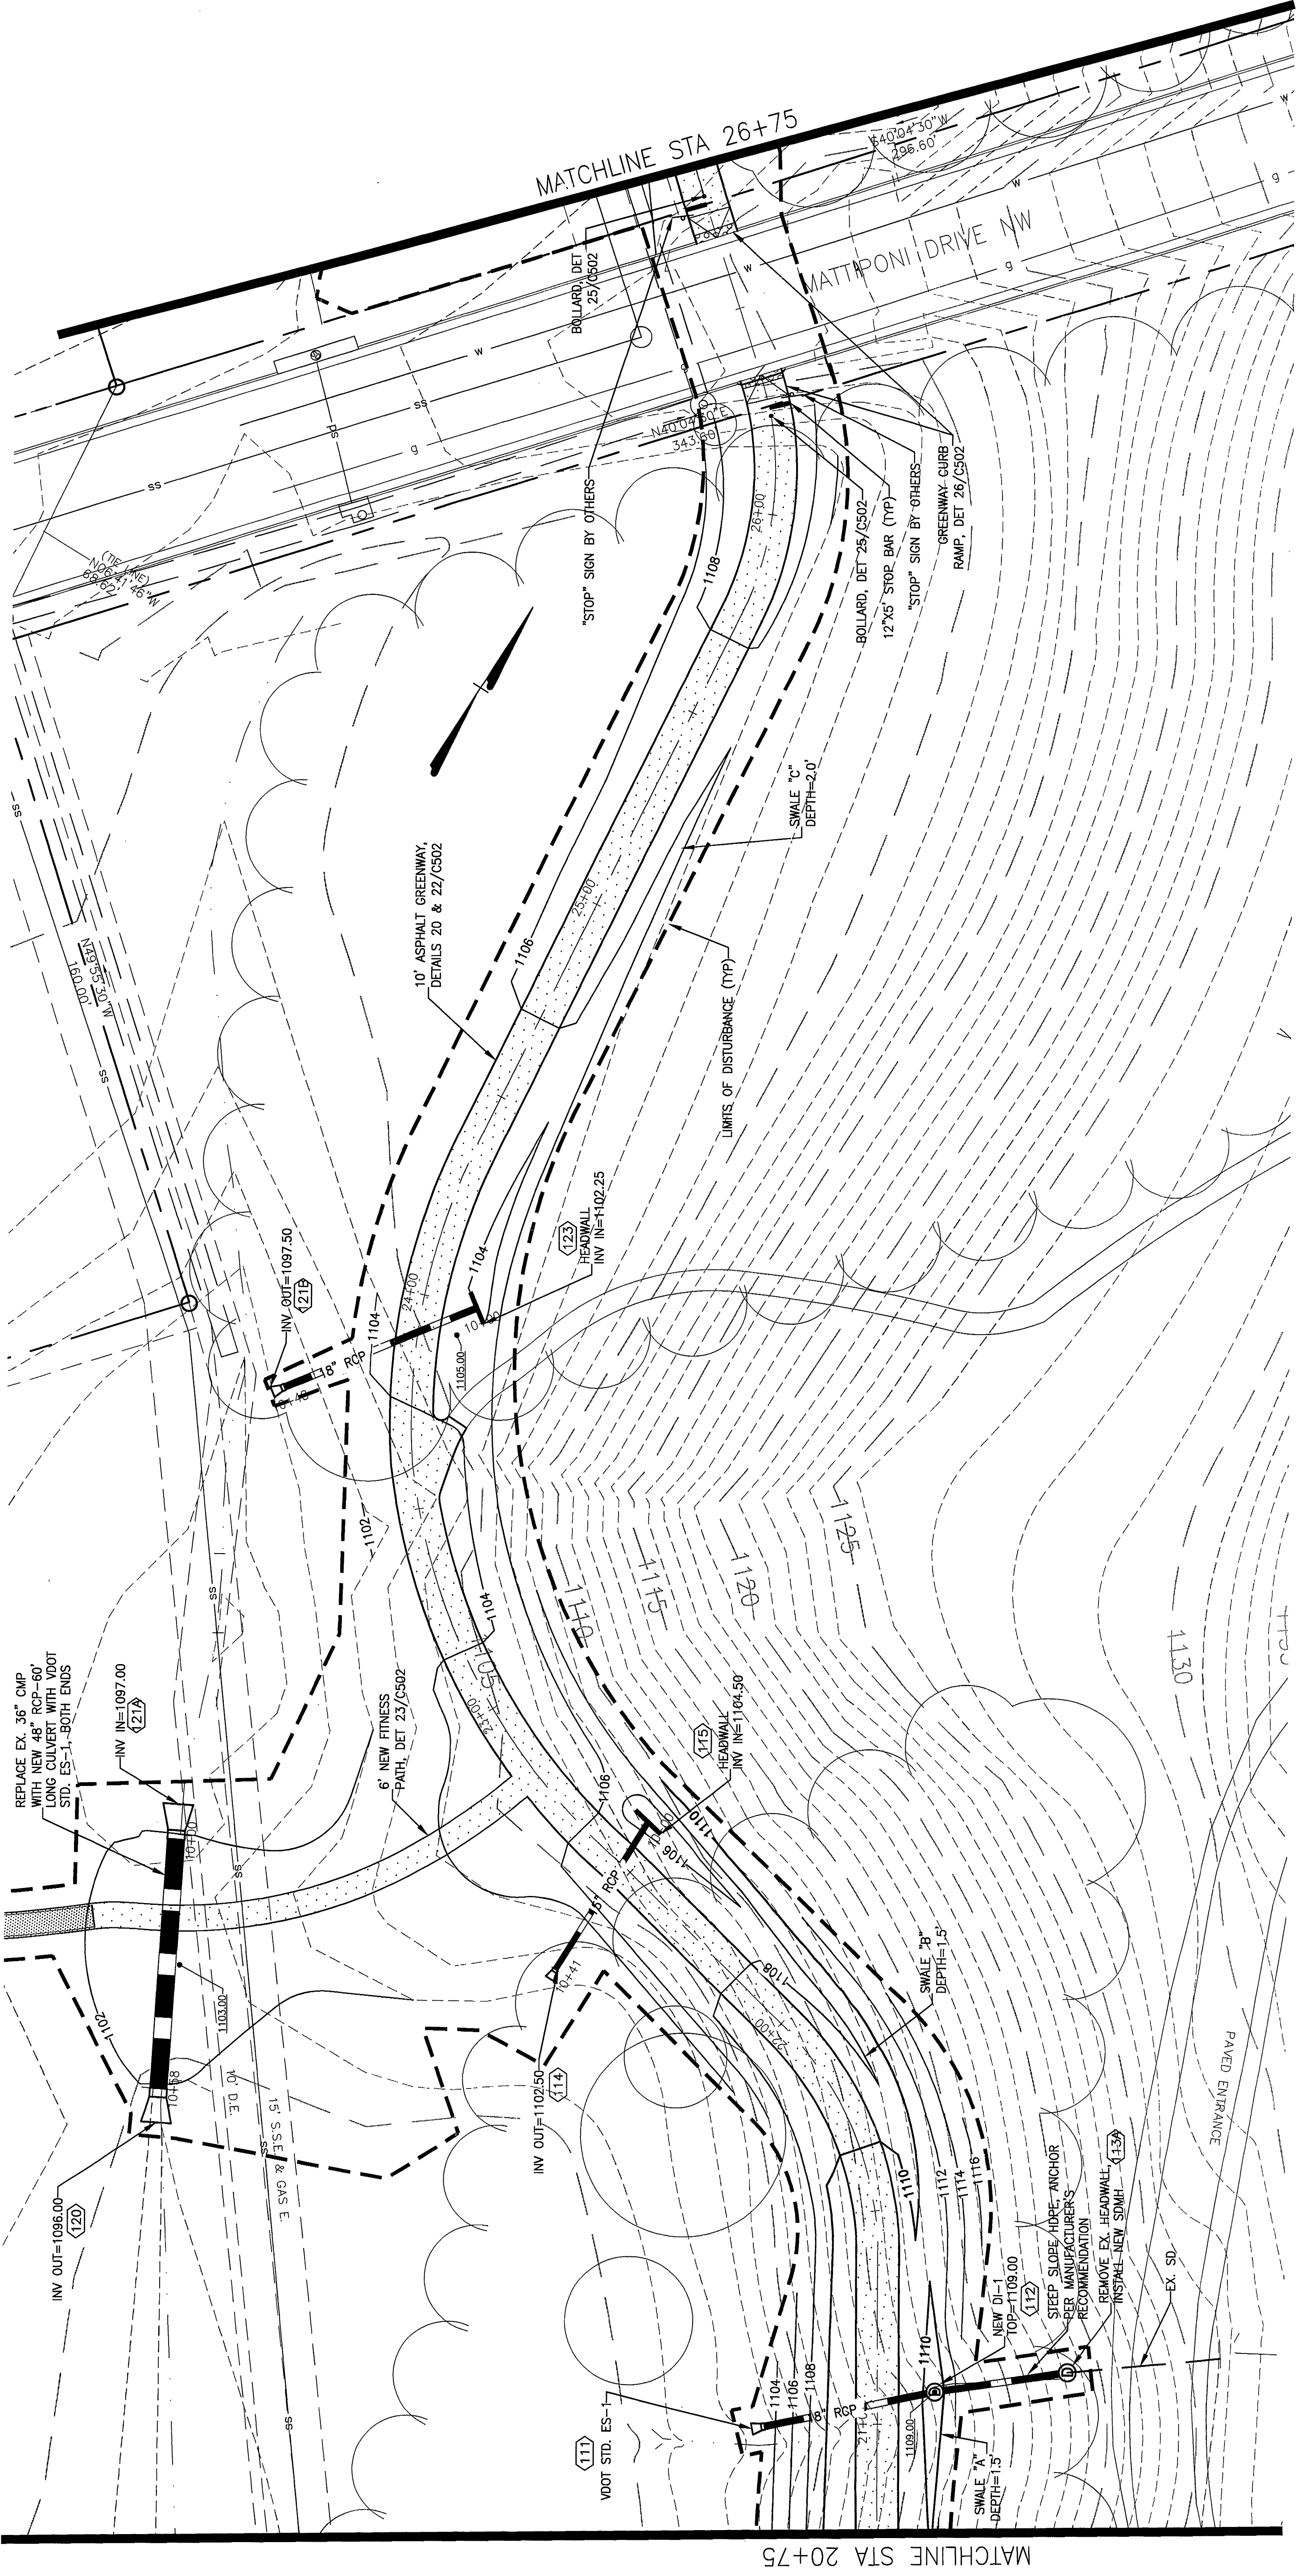

PLAN

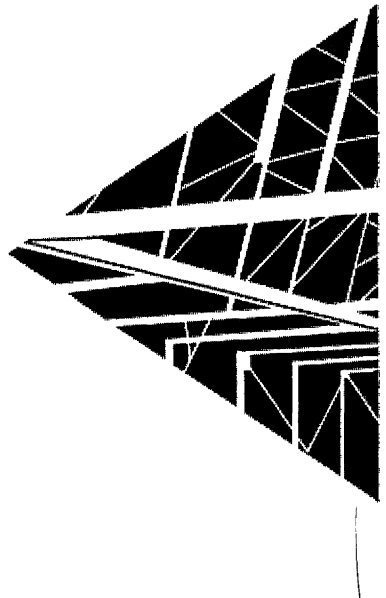


SPECTRUM DESIGN
architects | engineers

10 CHURCH AVE SE, PAZZ SITE 1, ROANOKE, VIRGINIA 24011-5403 (540) 342-8801
ROANOKE

COUNTRYSIDE
PARK, OPEN
SPACE, AND
TRAILS

ROANOKE, VIRGINIA


SPECTRUM DESIGN PROJECT NO. 11103

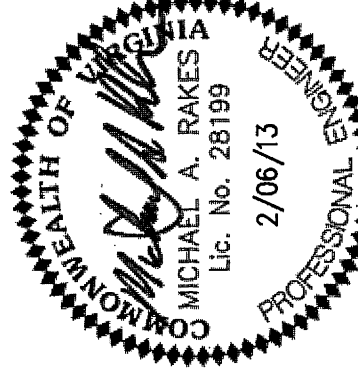

DATE: 08 FEBRUARY 2013
DESIGN ARCHITECT: MAR
PROJECT ENGINEER: MAR
CHECKED BY: MAR
REVISIONS: MAR
NUMBER: DATE

GREENWAY PLAN
& PROFILE
STA 20+75 - 26+75

C102

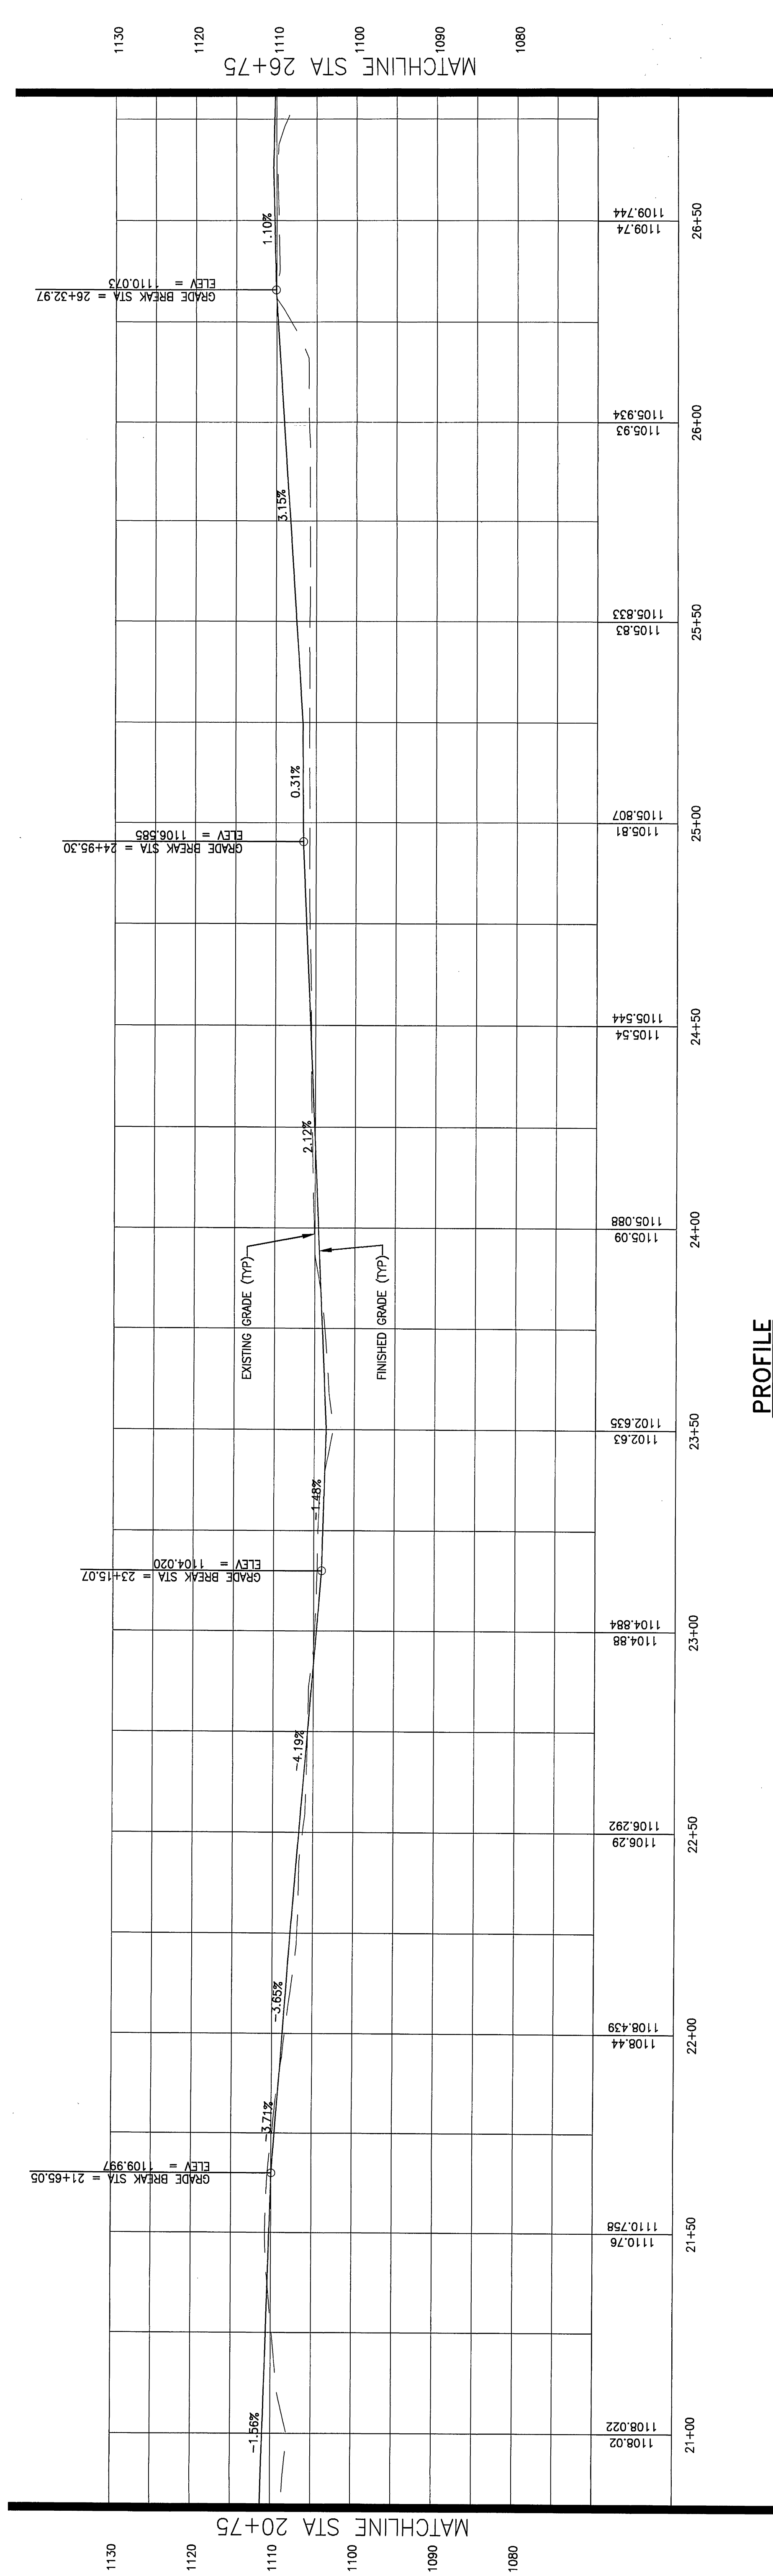

PROFILE

SCALE: 1"=20'-0" HORIZ
1"=10'-0" VERT

1" = 20'-0" 0' 10' 20' 40'