


GENERAL NOTES

1. THE CENTERLINE OF THE GREENWAY AND TRAILS SHALL BE STAKED AND REFERENCED BY OWNER PRIOR TO CLEARING AND GRUBBING. ONCE CLEARING AND GRUBBING HAS BEEN COMPLETED, CENTERLINES SHALL BE RE-SURVEYED FOR FINAL VERIFICATION PRIOR TO TRAIL DEVELOPMENT.
2. THE CITY RESERVES THE RIGHT TO WORK WITH THE CONTRACTOR TO FIELD ADJUST GREENWAY AND TRAIL CENTERLINES IF NECESSARY. POSSIBLE AT NO ADDITIONAL CHARGE TO OWNER.
3. WORK WITHIN RIGHT-OF-WAY SHALL BE PERFORMED PER THE CITY OF ROANOKE RIGHT-OF-WAY EXCAVATION AND RESTORATION STANDARDS.

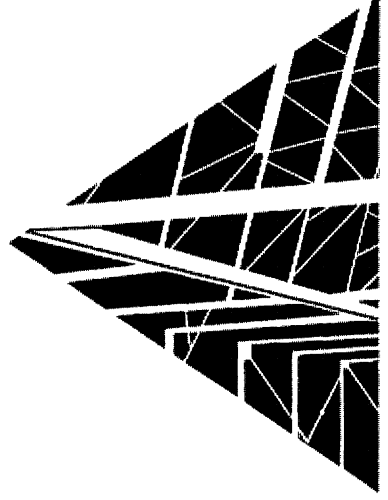

SPECTRUM DESIGN
architects | engineers

10 CHURCH AVE SE, PLAZA SUITE 1103, ROANOKE, VIRGINIA 24011-5403
540.342.8007
ROANOKE

COUNTRYSIDE
PARK, OPEN
SPACE, AND
TRAILS

ROANOKE, VIRGINIA

SPECTRUM DESIGN PROJECT NO. 11103




DATE: 08 FEBRUARY 2013
DESIGNED BY: MAR
PROJECT ARCHITECT: MF
CHECKED BY: MF
DRAWN BY: MF
REVISIONS: NUMBER DATE

SHEET TITLE
FITNESS LOOP
NORTH

C107

MATCHLINE SEE SHEET C108

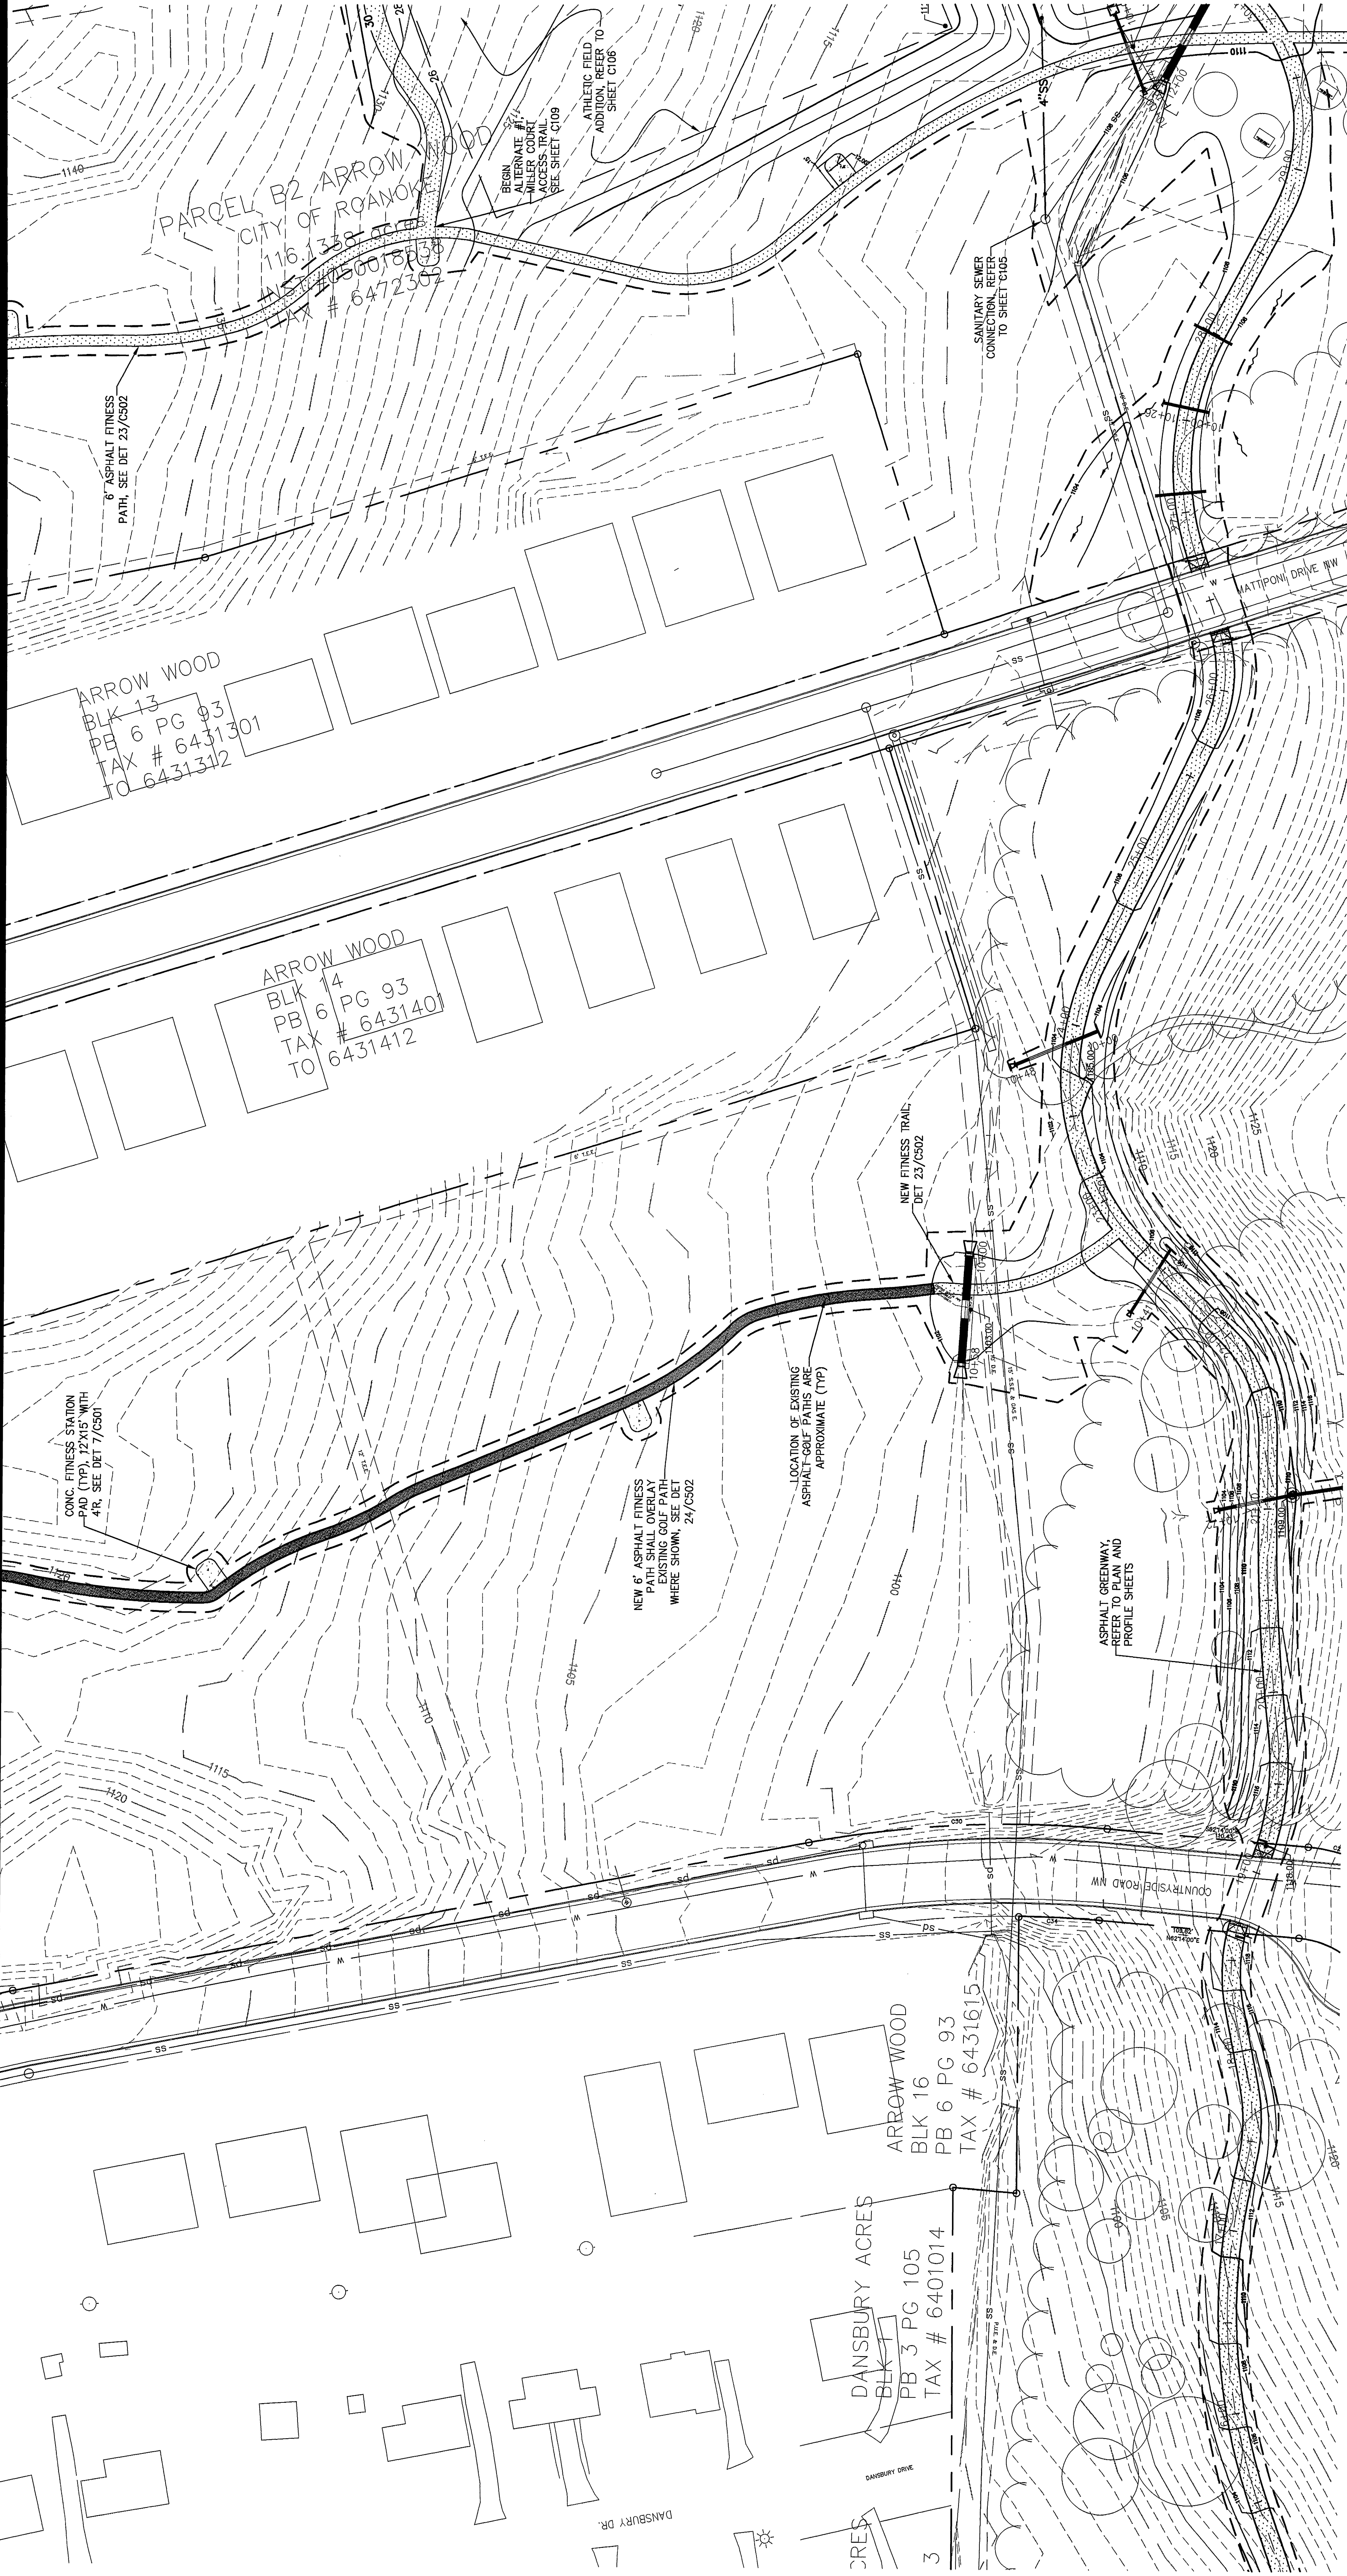

1" = 40' - 0"