

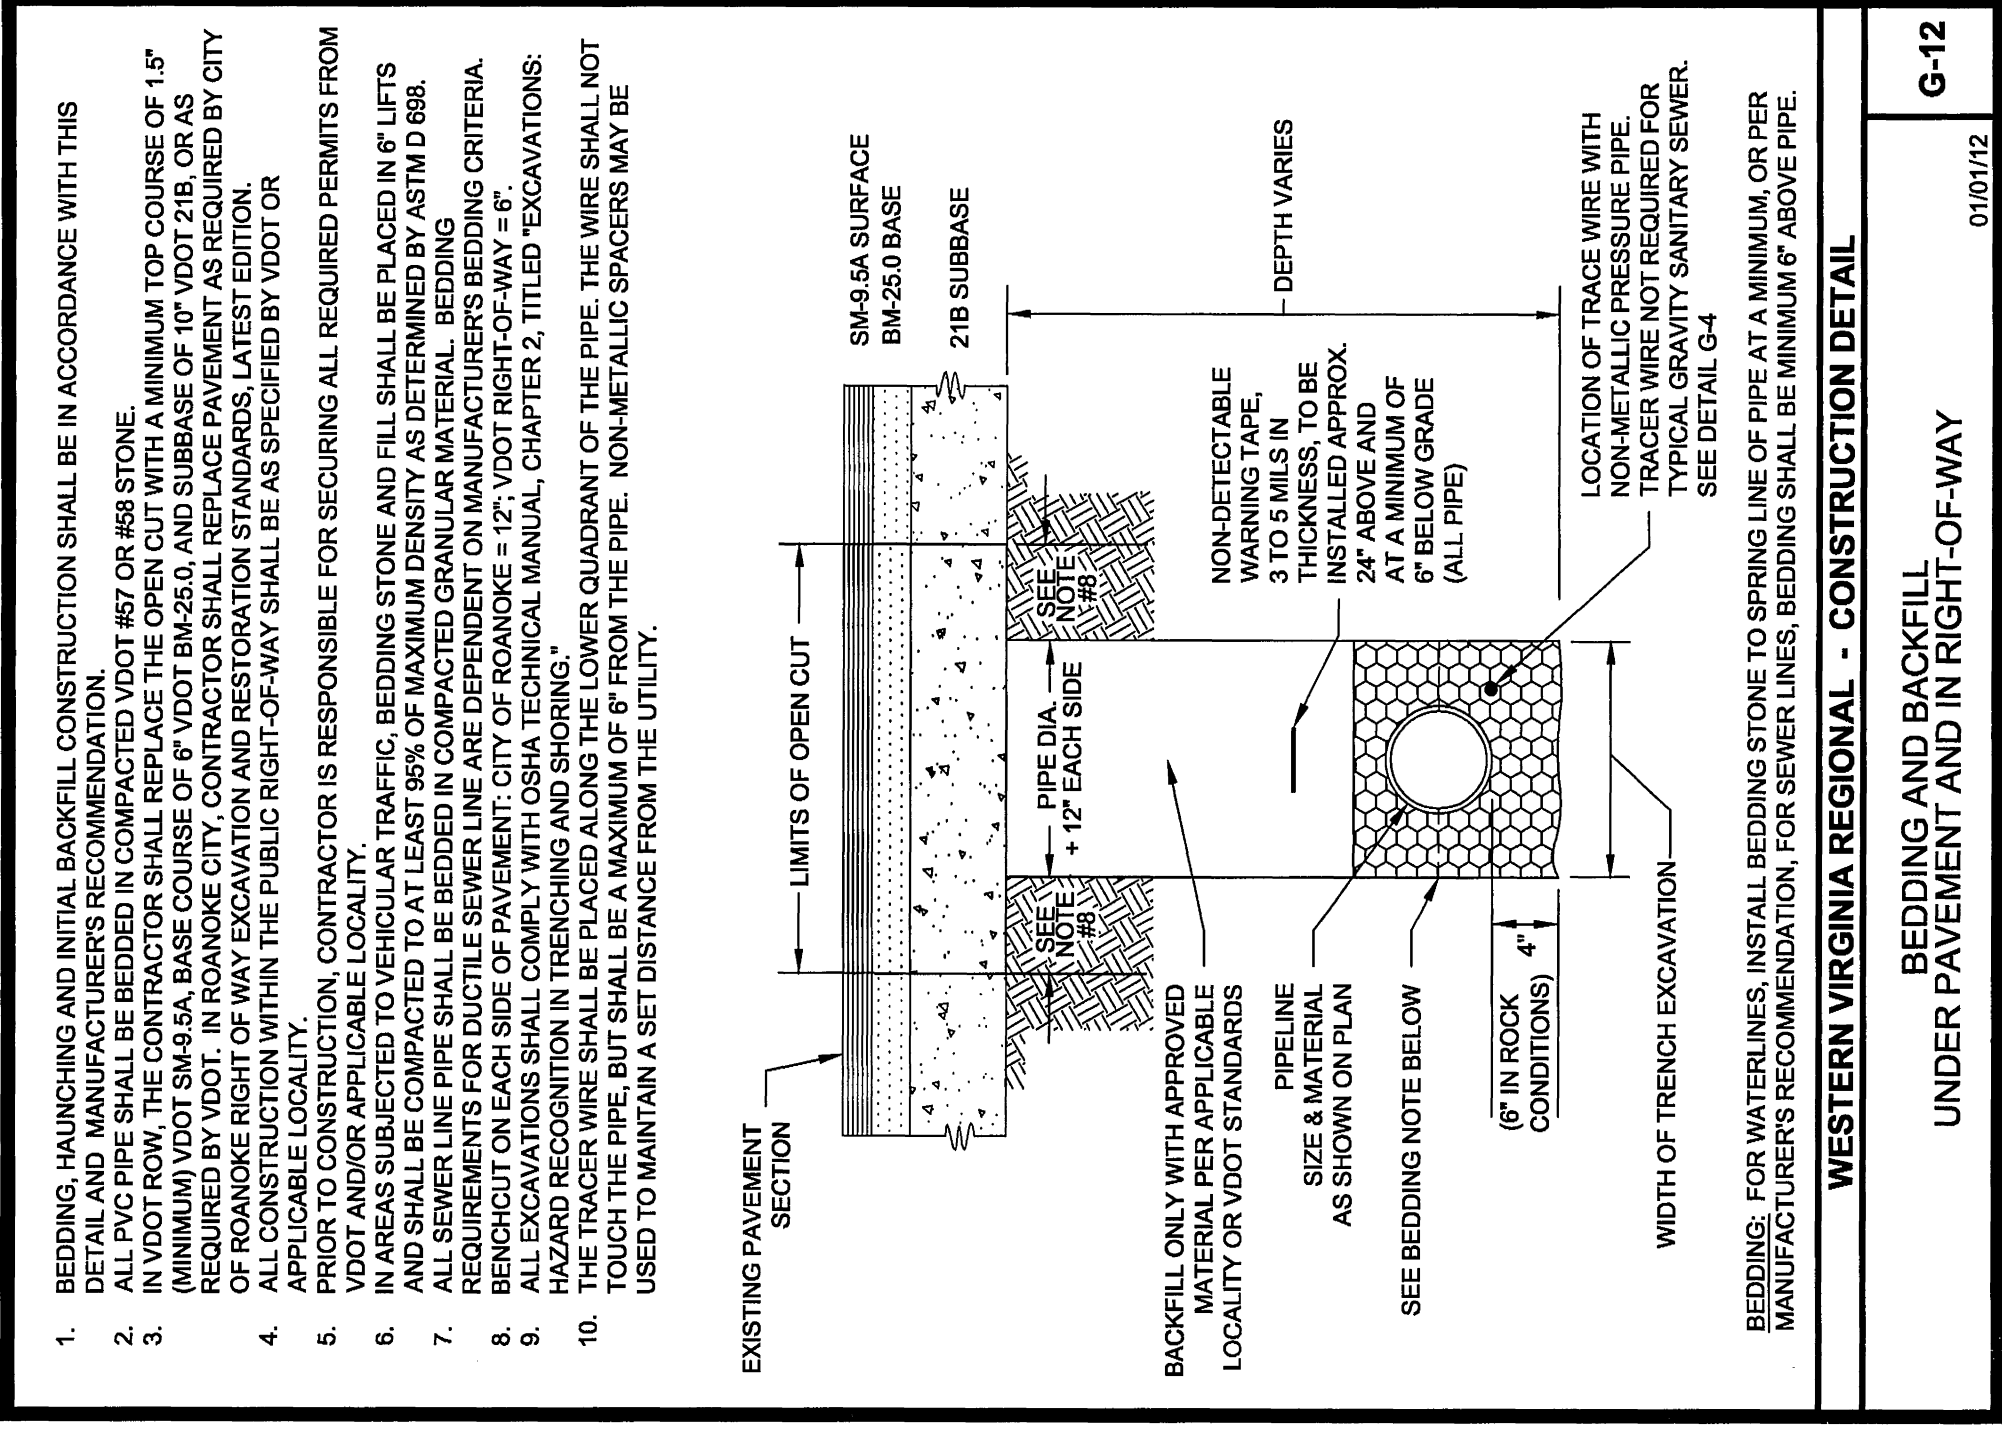
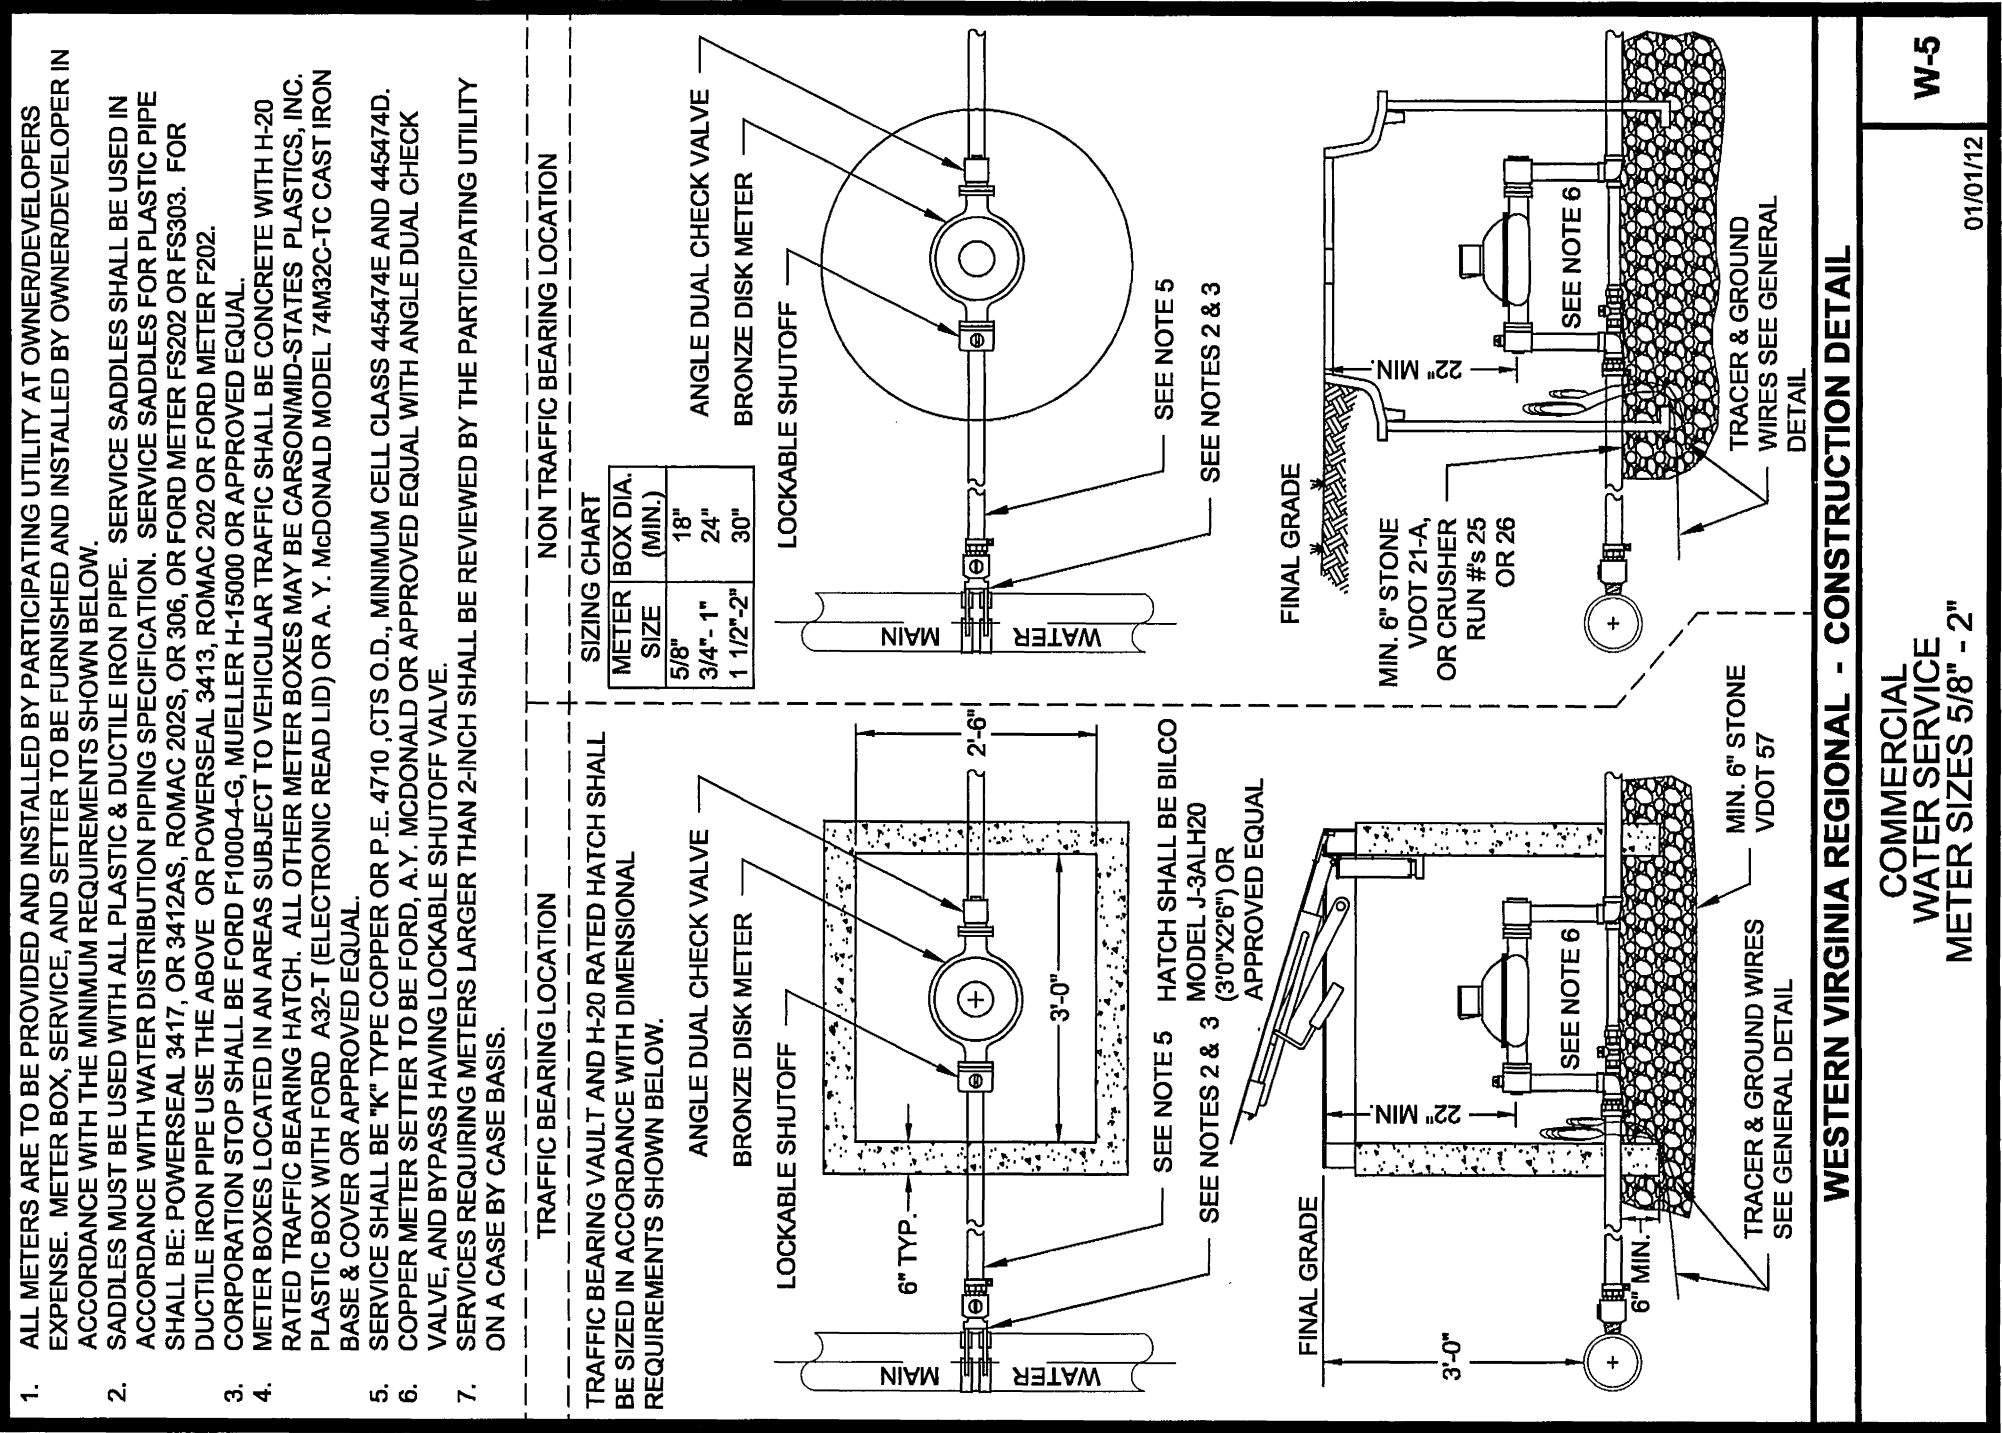
 
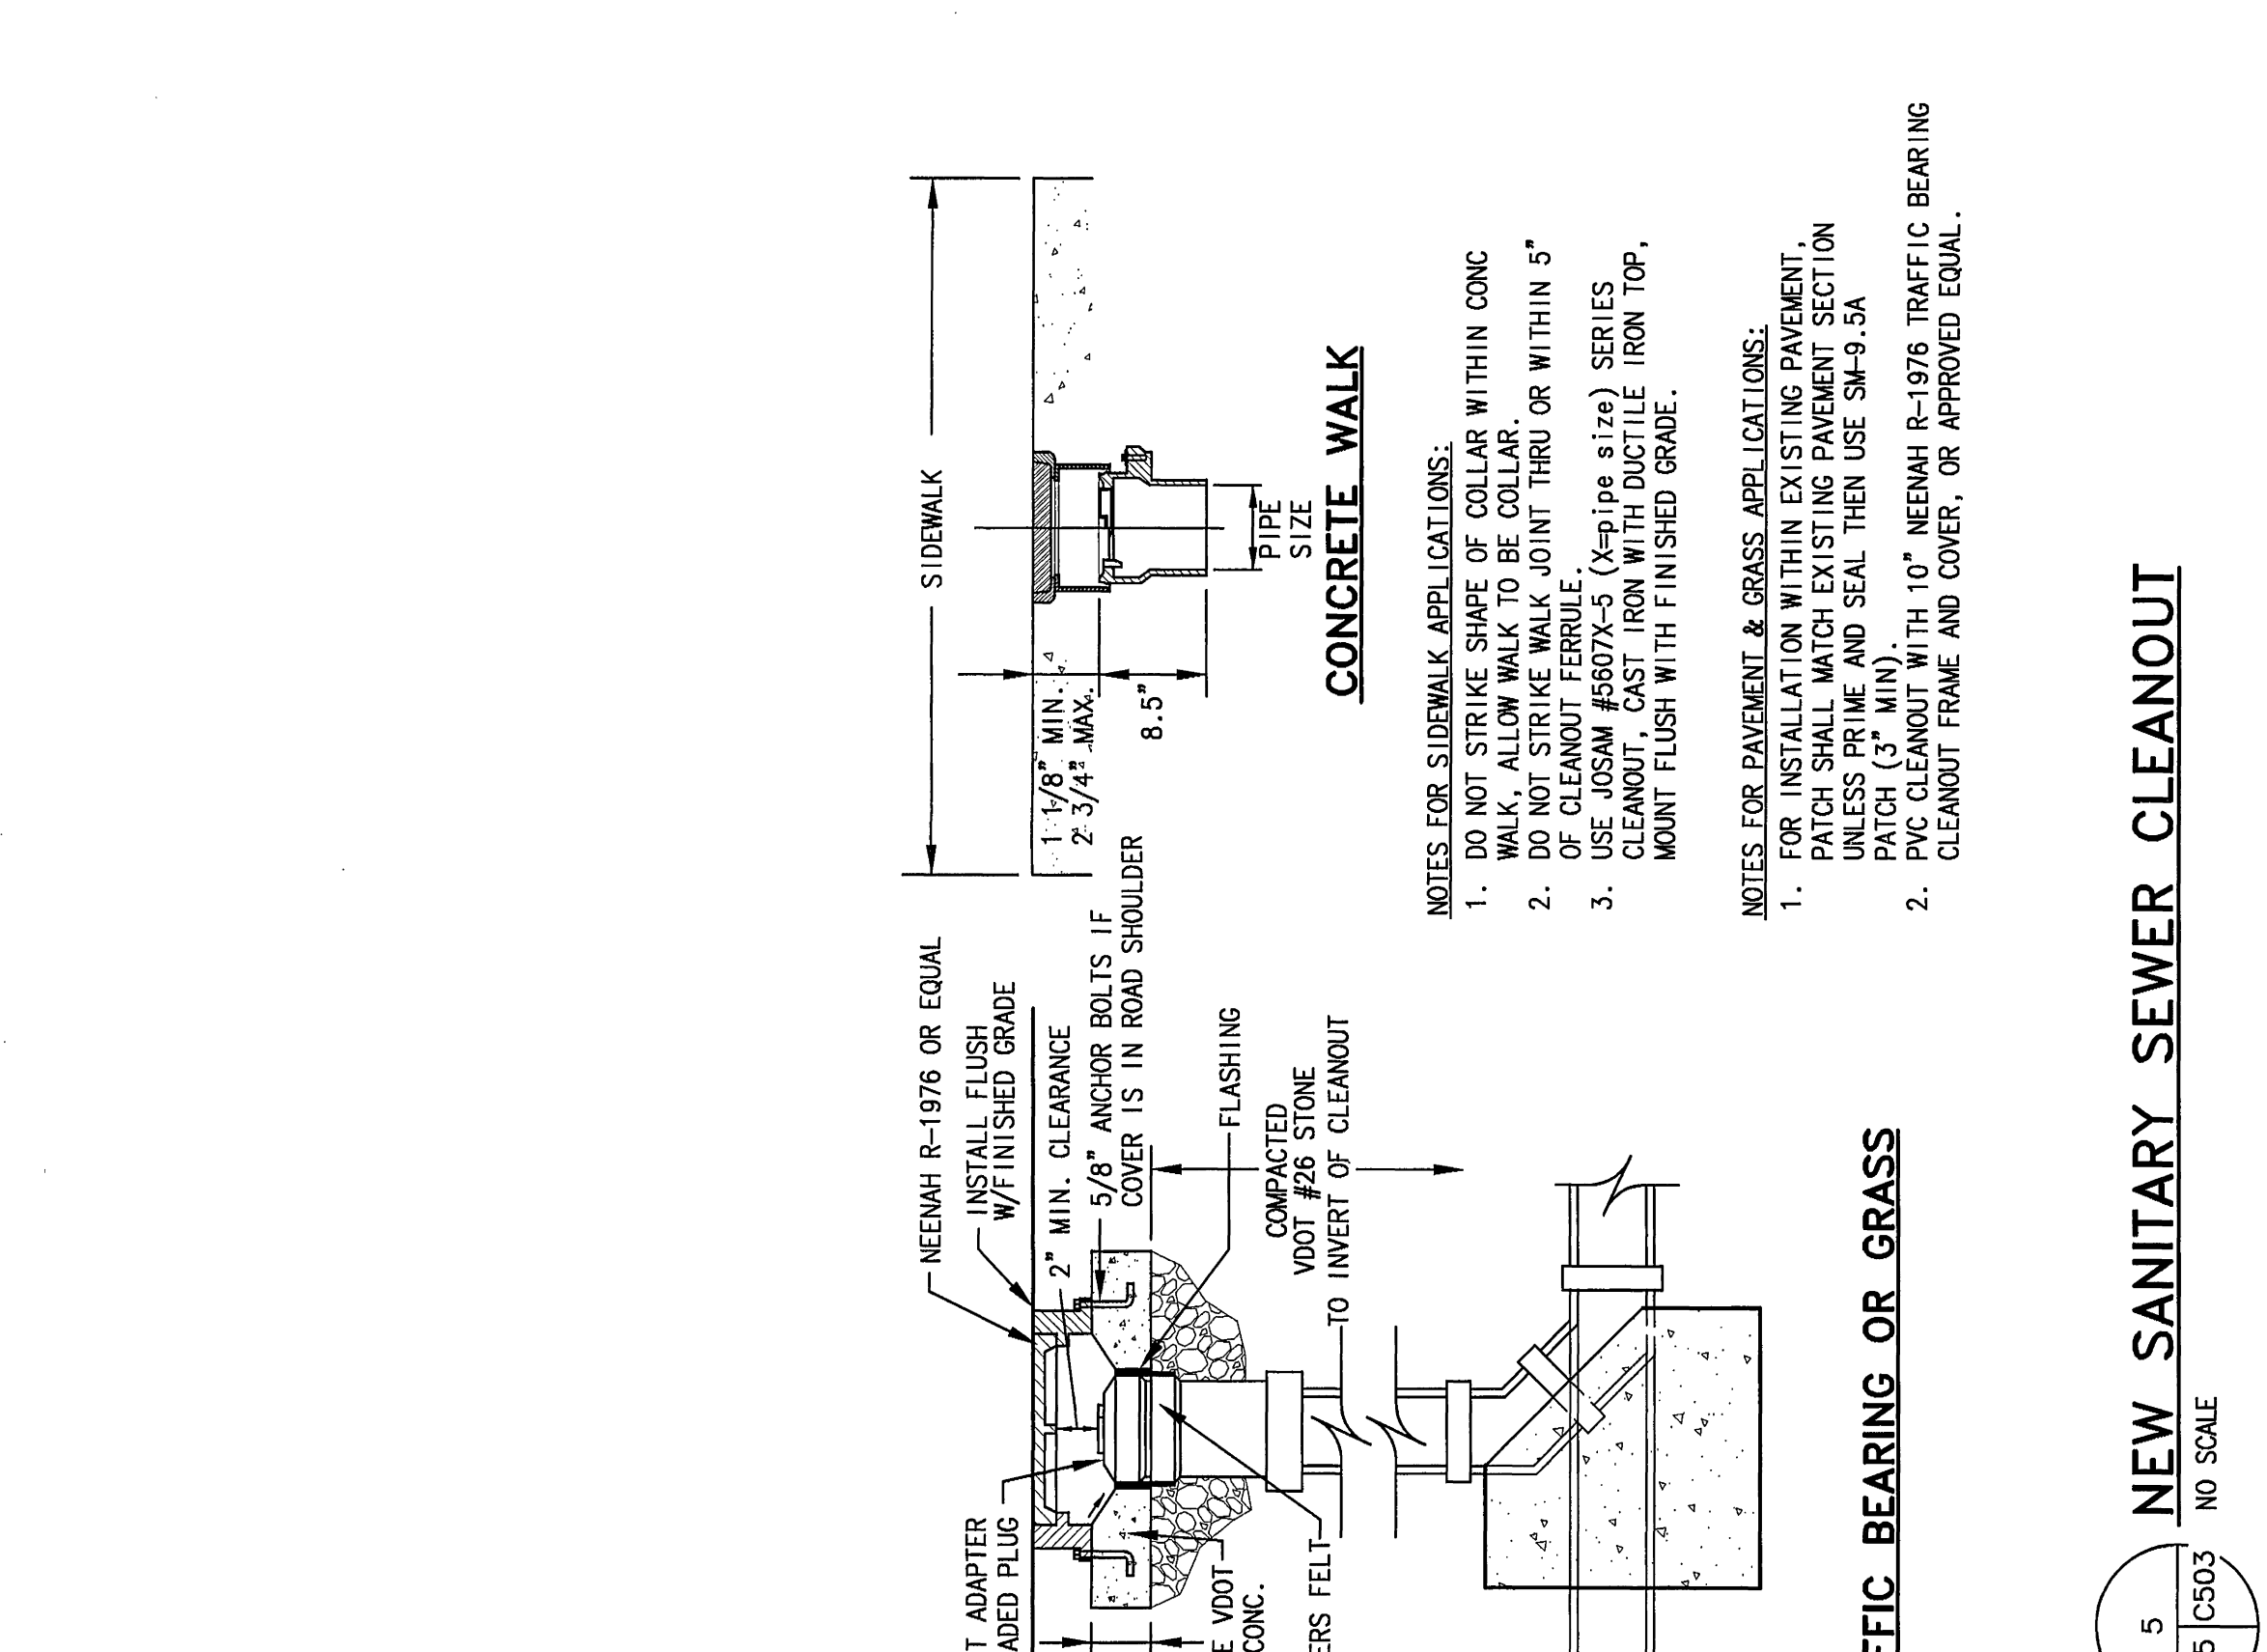
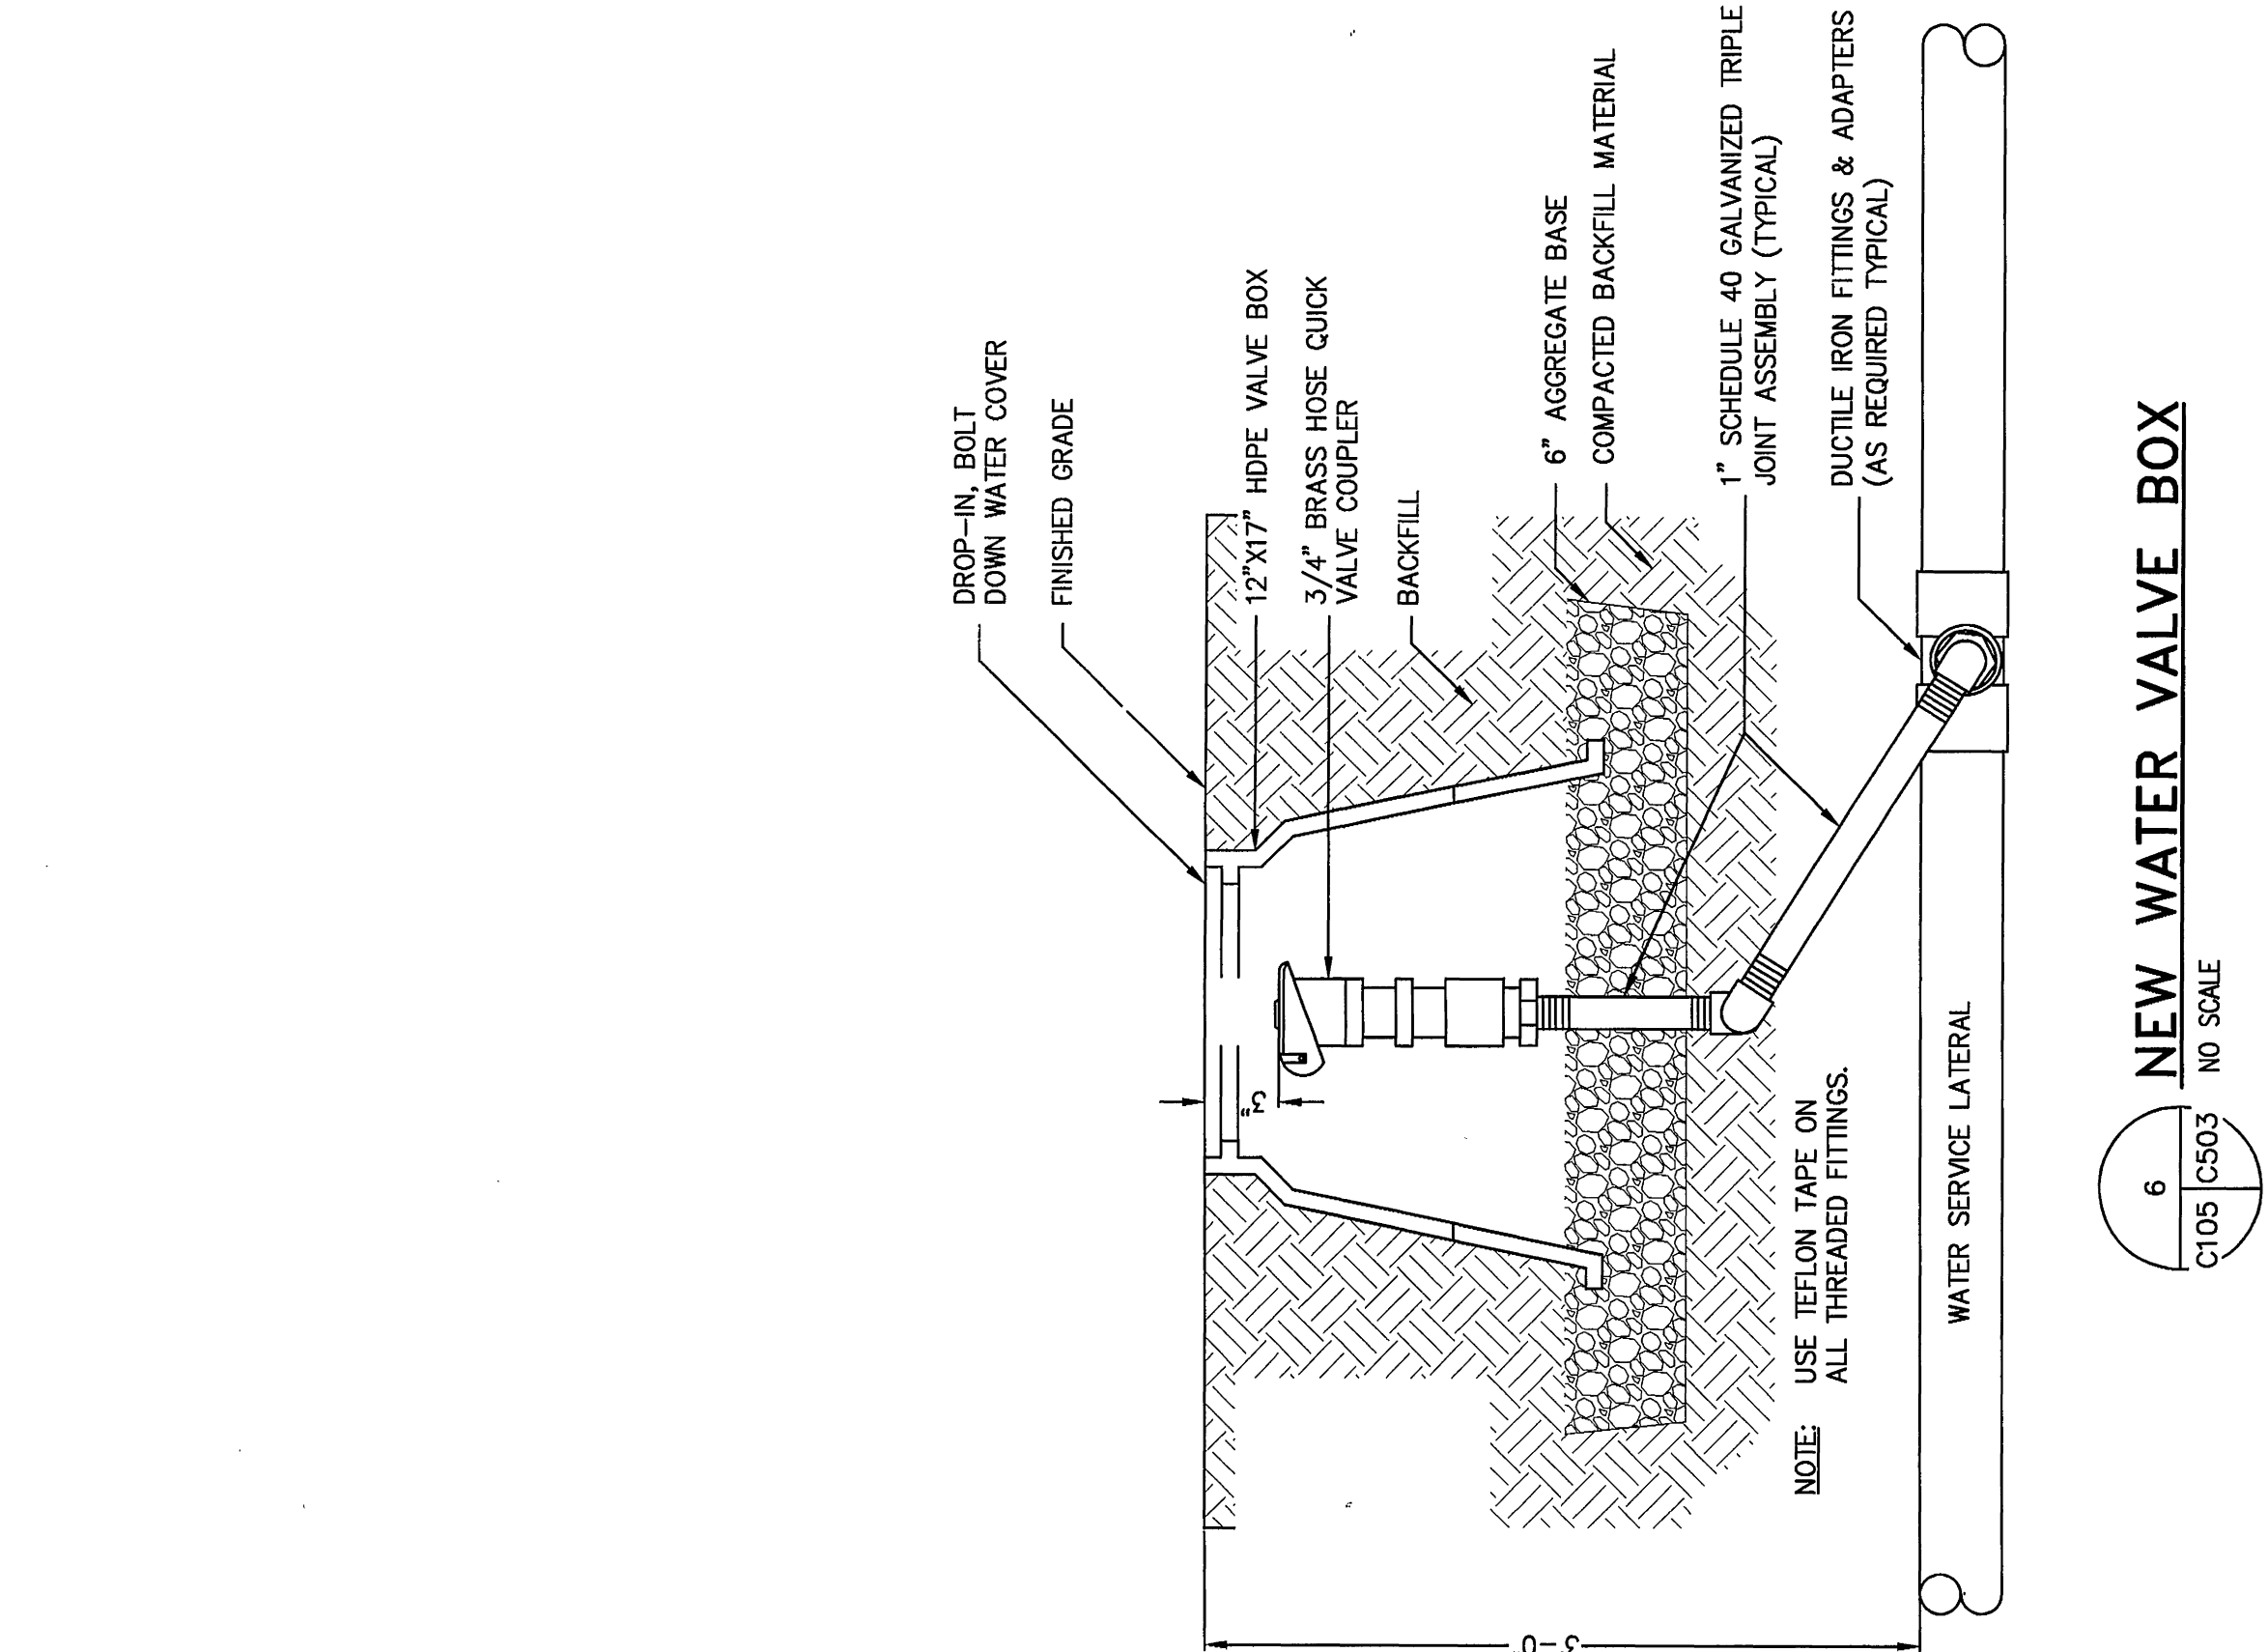
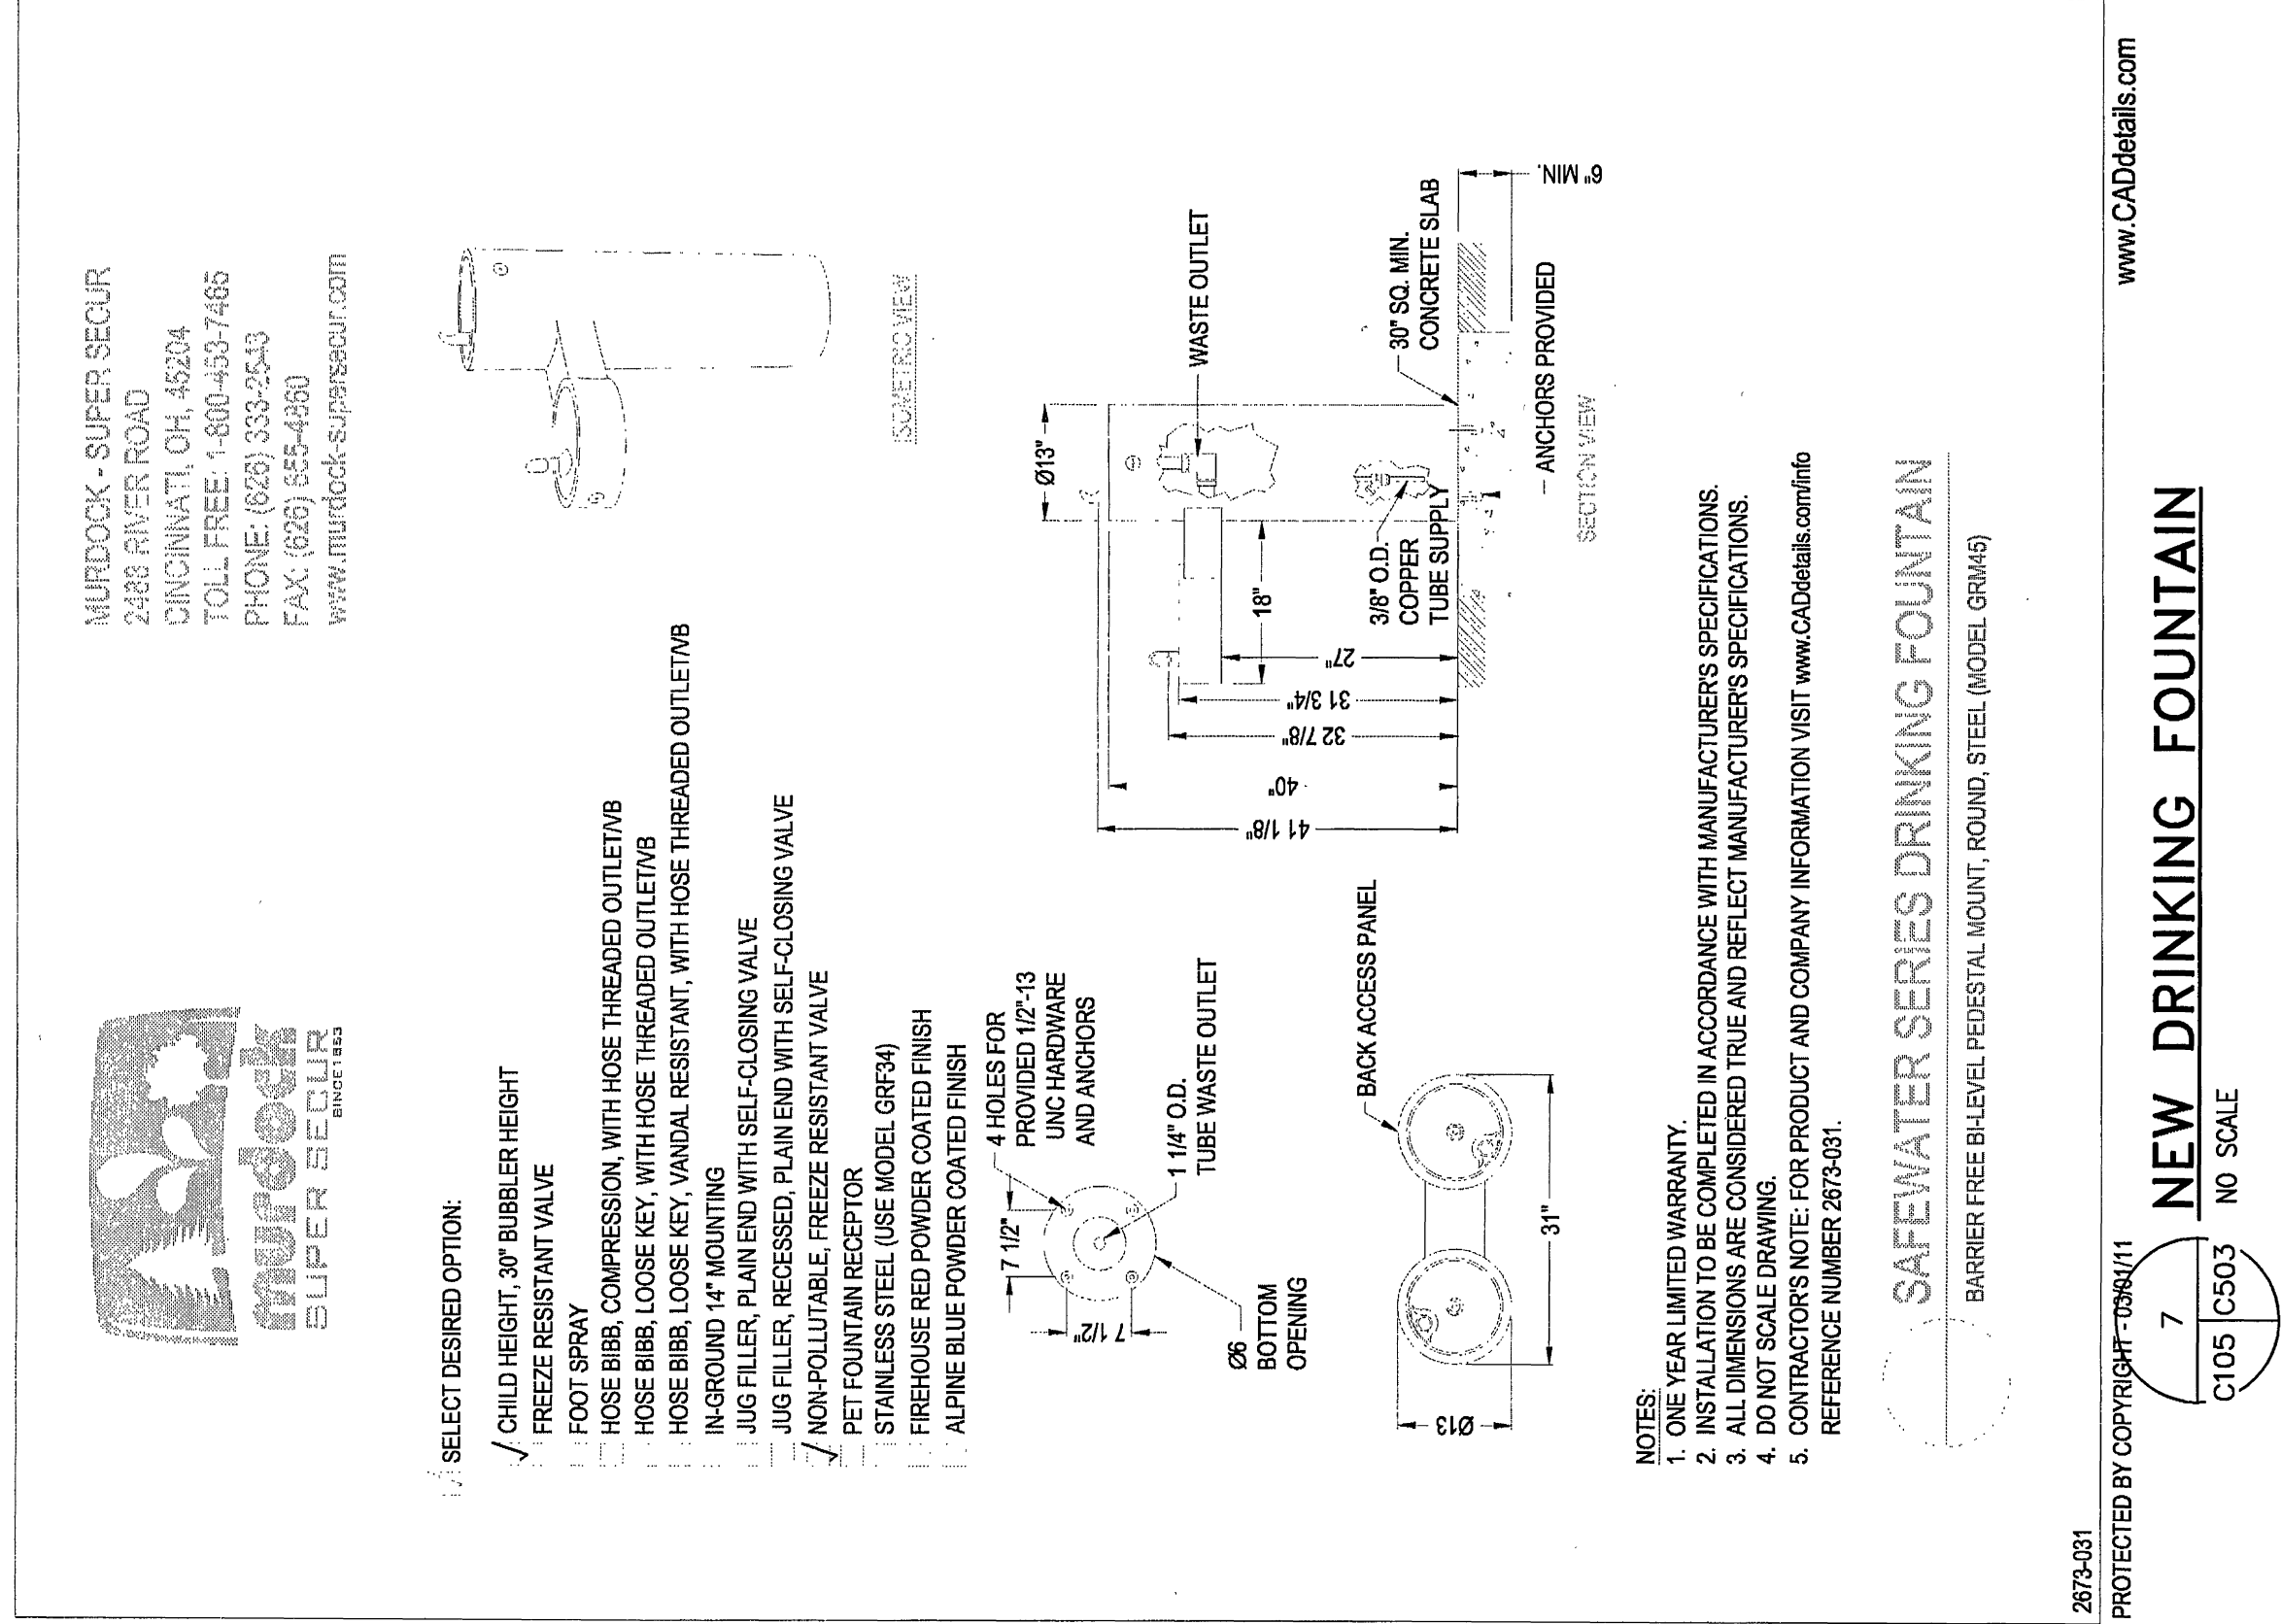
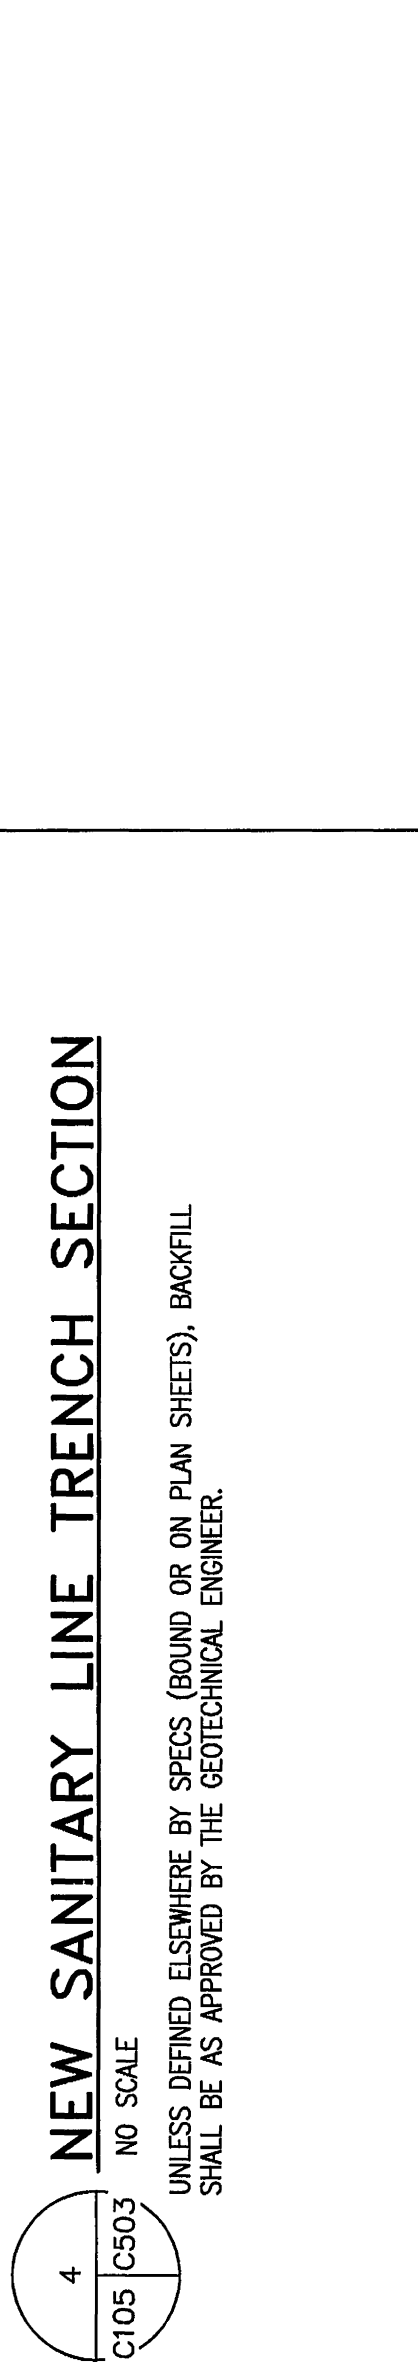


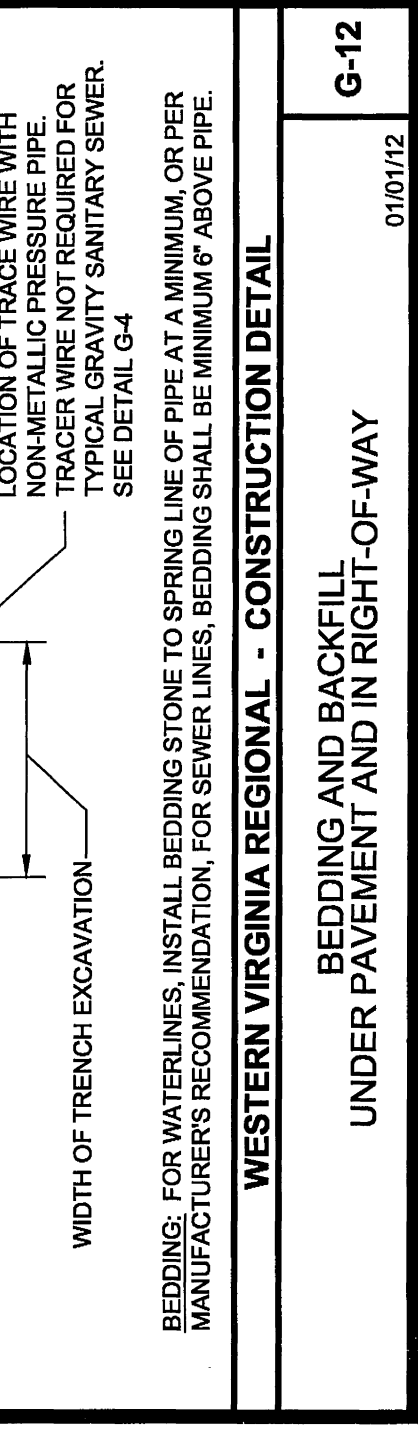

GENERAL NOTES

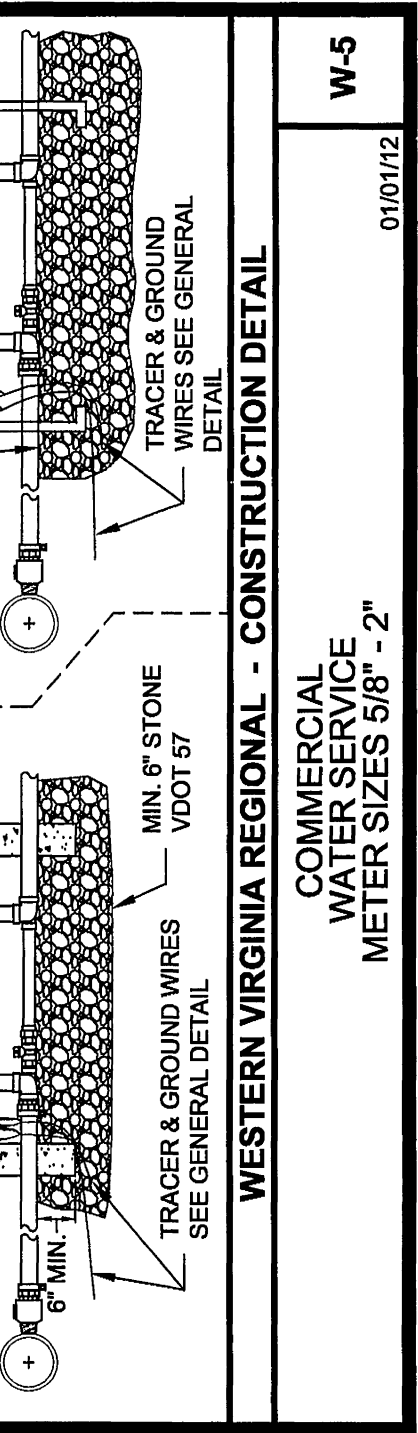

**KEY PLAN**

**ROANOKE PARKS AND RECREATION**

**SPECTRUM DESIGN architects | engineers**

**COUNTRYSIDE PARK, OPEN SPACE, AND TRAILS**

**ROANOKE, VIRGINIA**

**GENERAL DETAILS (CONTD)**

**C503**