



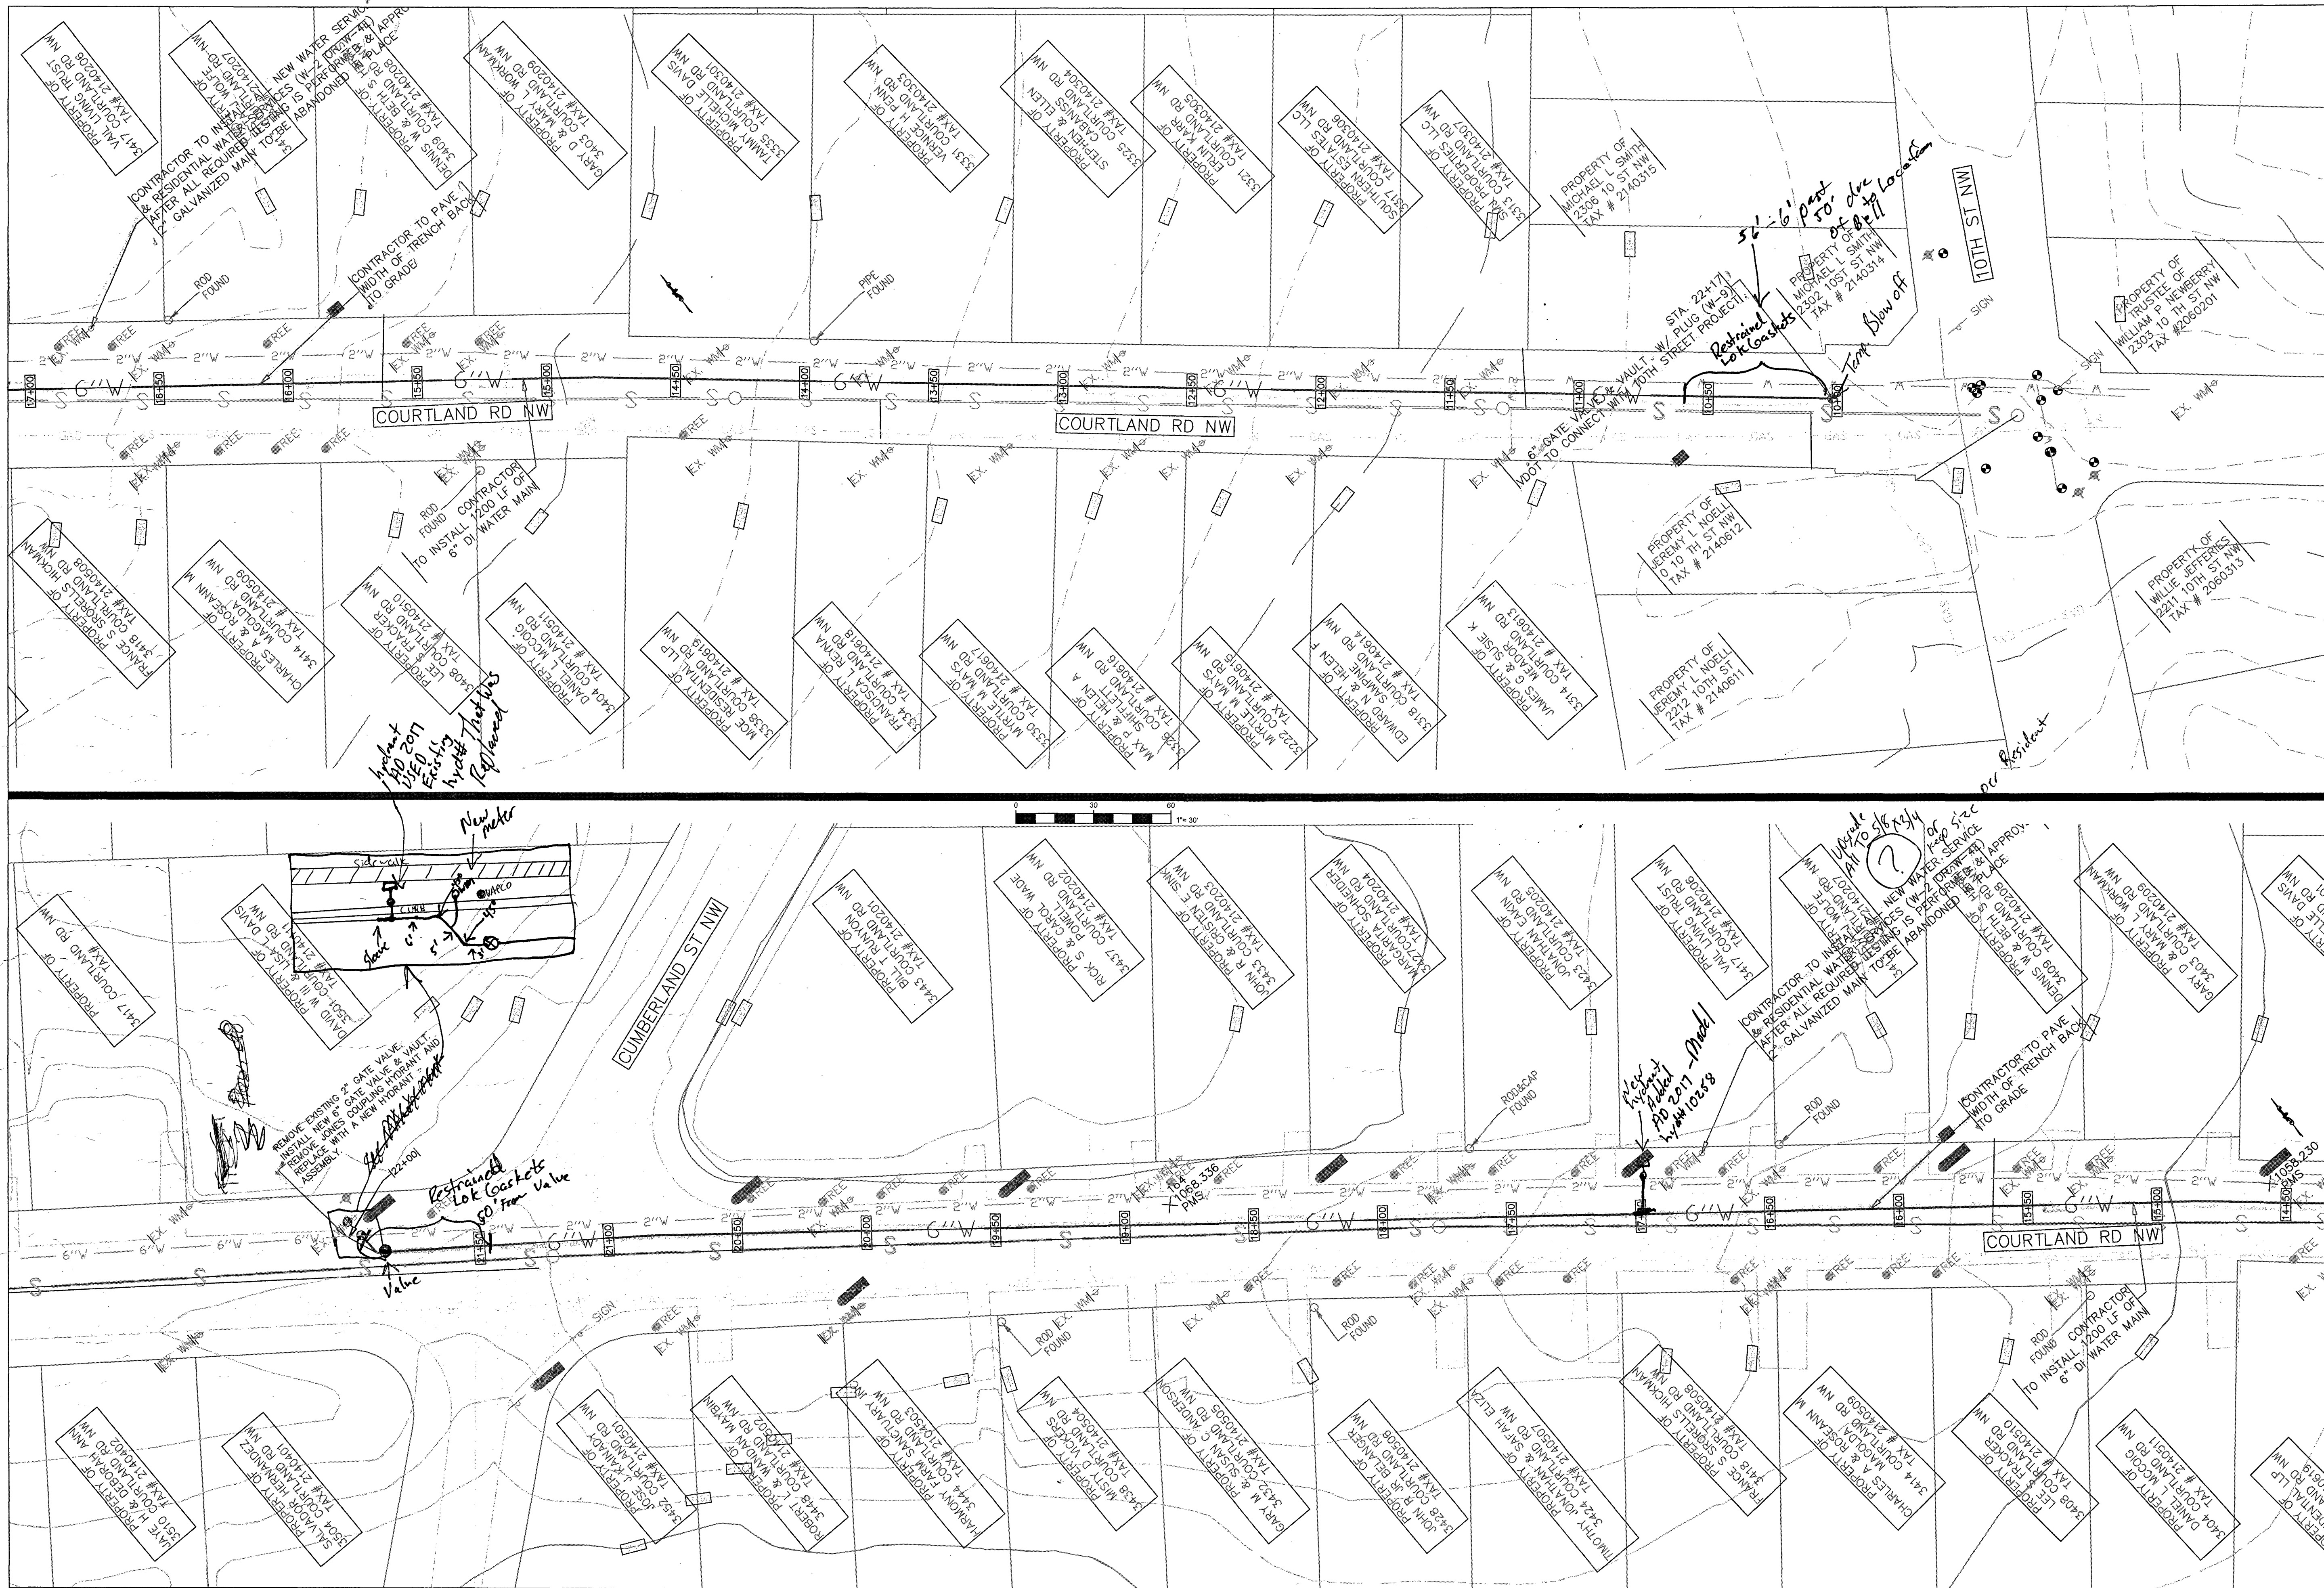

WESTERN VIRGINIA

**WATER AUTHORITY**

ENGINEERING SERVICES
601 S JEFFERSON ST, SUITE 300
ROANOKE, VA 24011
540-853-5700

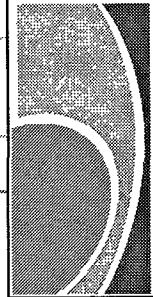

COURTLAND WATER

PLAN & PROFILE 1

Rev	Description	Date	By

Designed: AAS
Drawn: AAS
Checked: WNR
Approved: _____
Date: 6/23/19
Project: _____

2
Sheet 2 of 3