
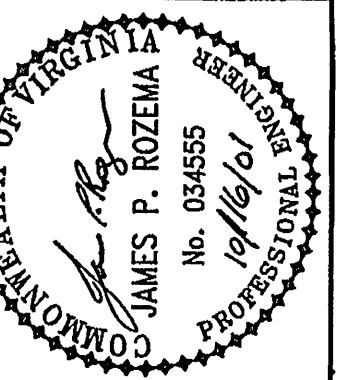
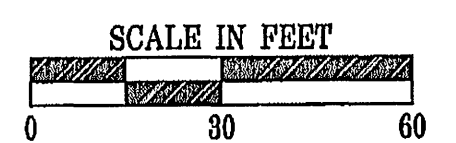


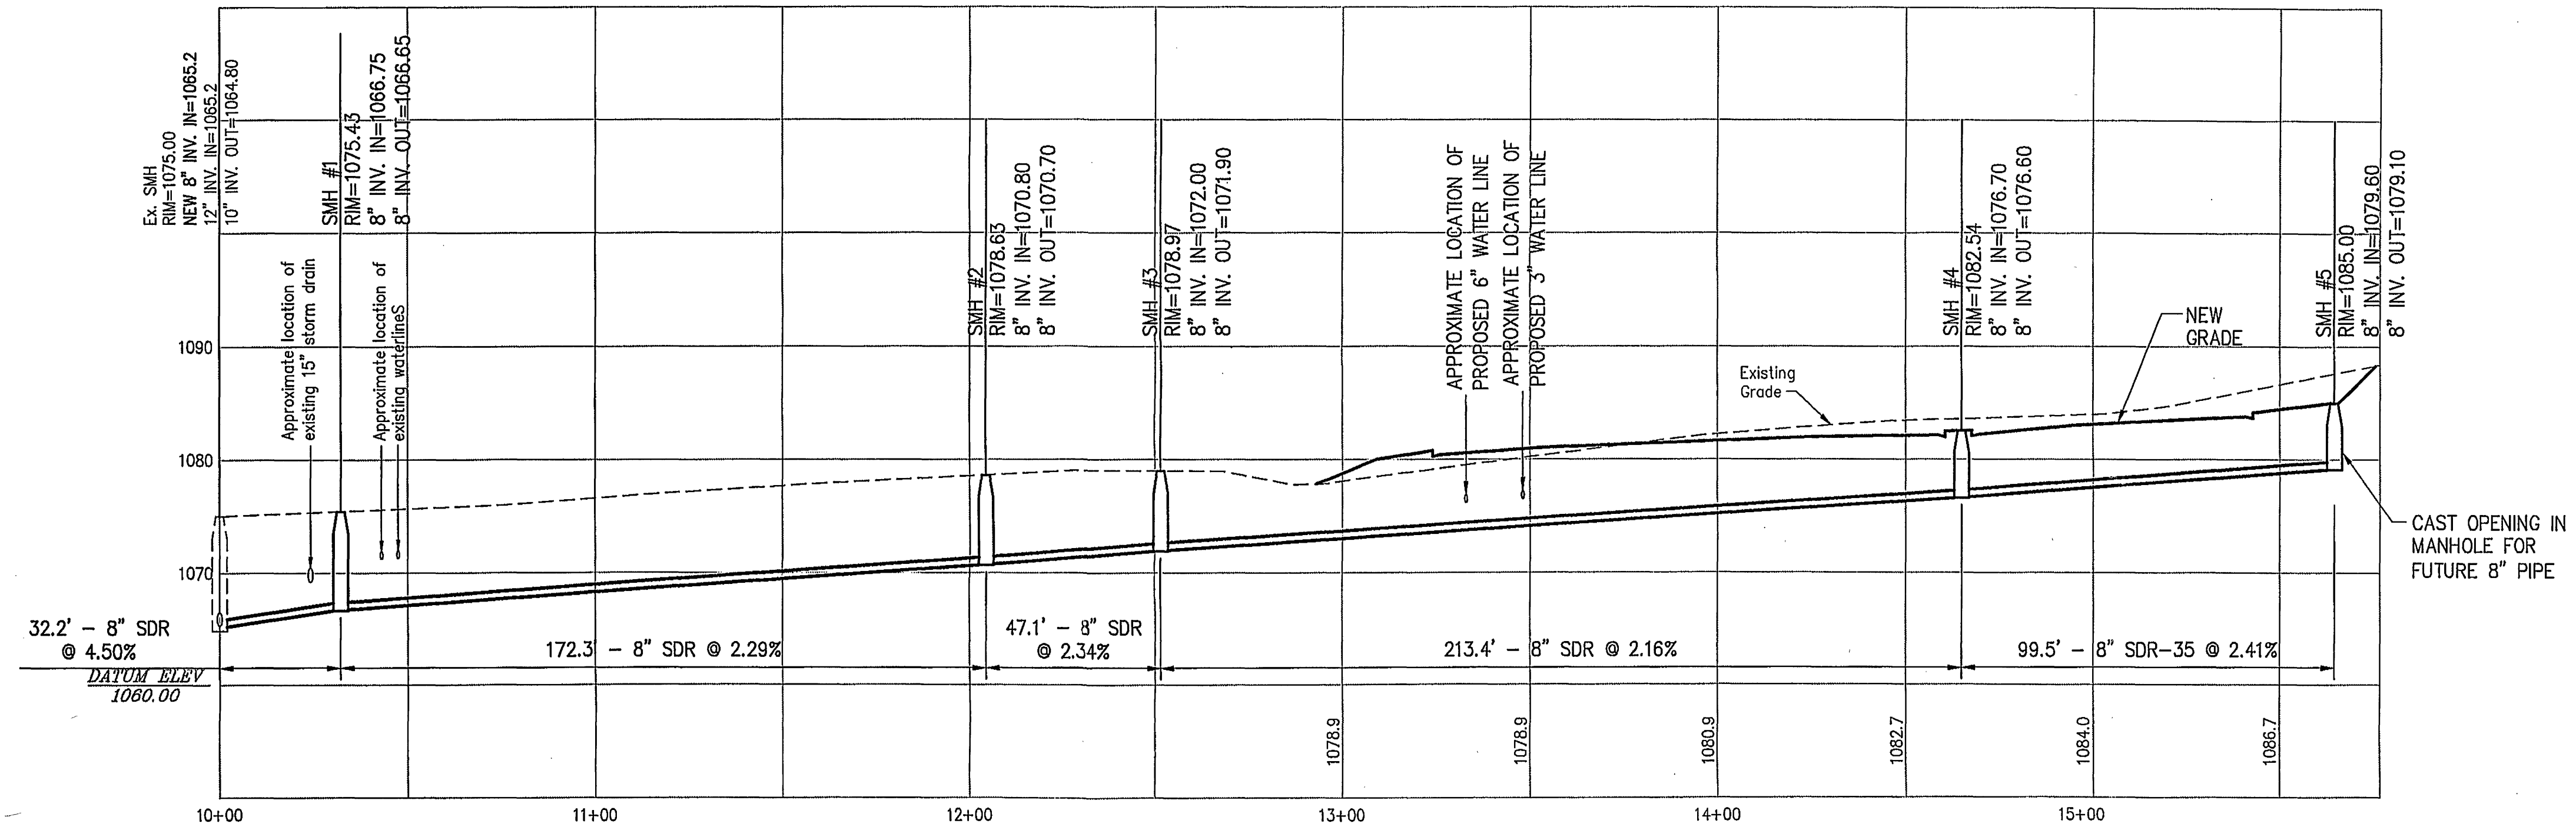

Revisions	Date

Issue Date:	10/16/01
Drawn By:	JPR
Designed By:	JPR
Checked By:	WTA
Date:	10/16/01

Mattem & Craig
CONSULTING ENGINEERS • SURVEYORS
701 FIRST STREET, S.W.
ROANOKE, VIRGINIA 24016
(540) 345-9342
FAX (540) 345-7691

SITE DEVELOPMENT PLANS
COURTYARD BY MARIOT
SANITARY SEWER PROFILES
CITY OF ROANOKE, VIRGINIA

Vertical Scale:	1"=10'
Horizontal Scale:	1"=30'
Commission Number:	1906
Sheet No.:	C-7