
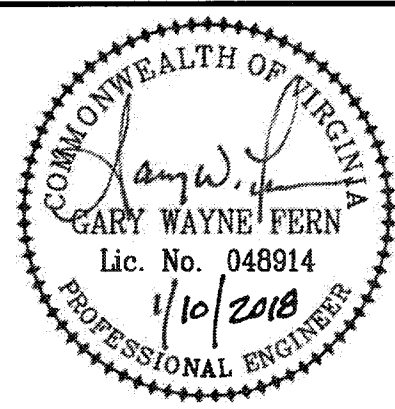


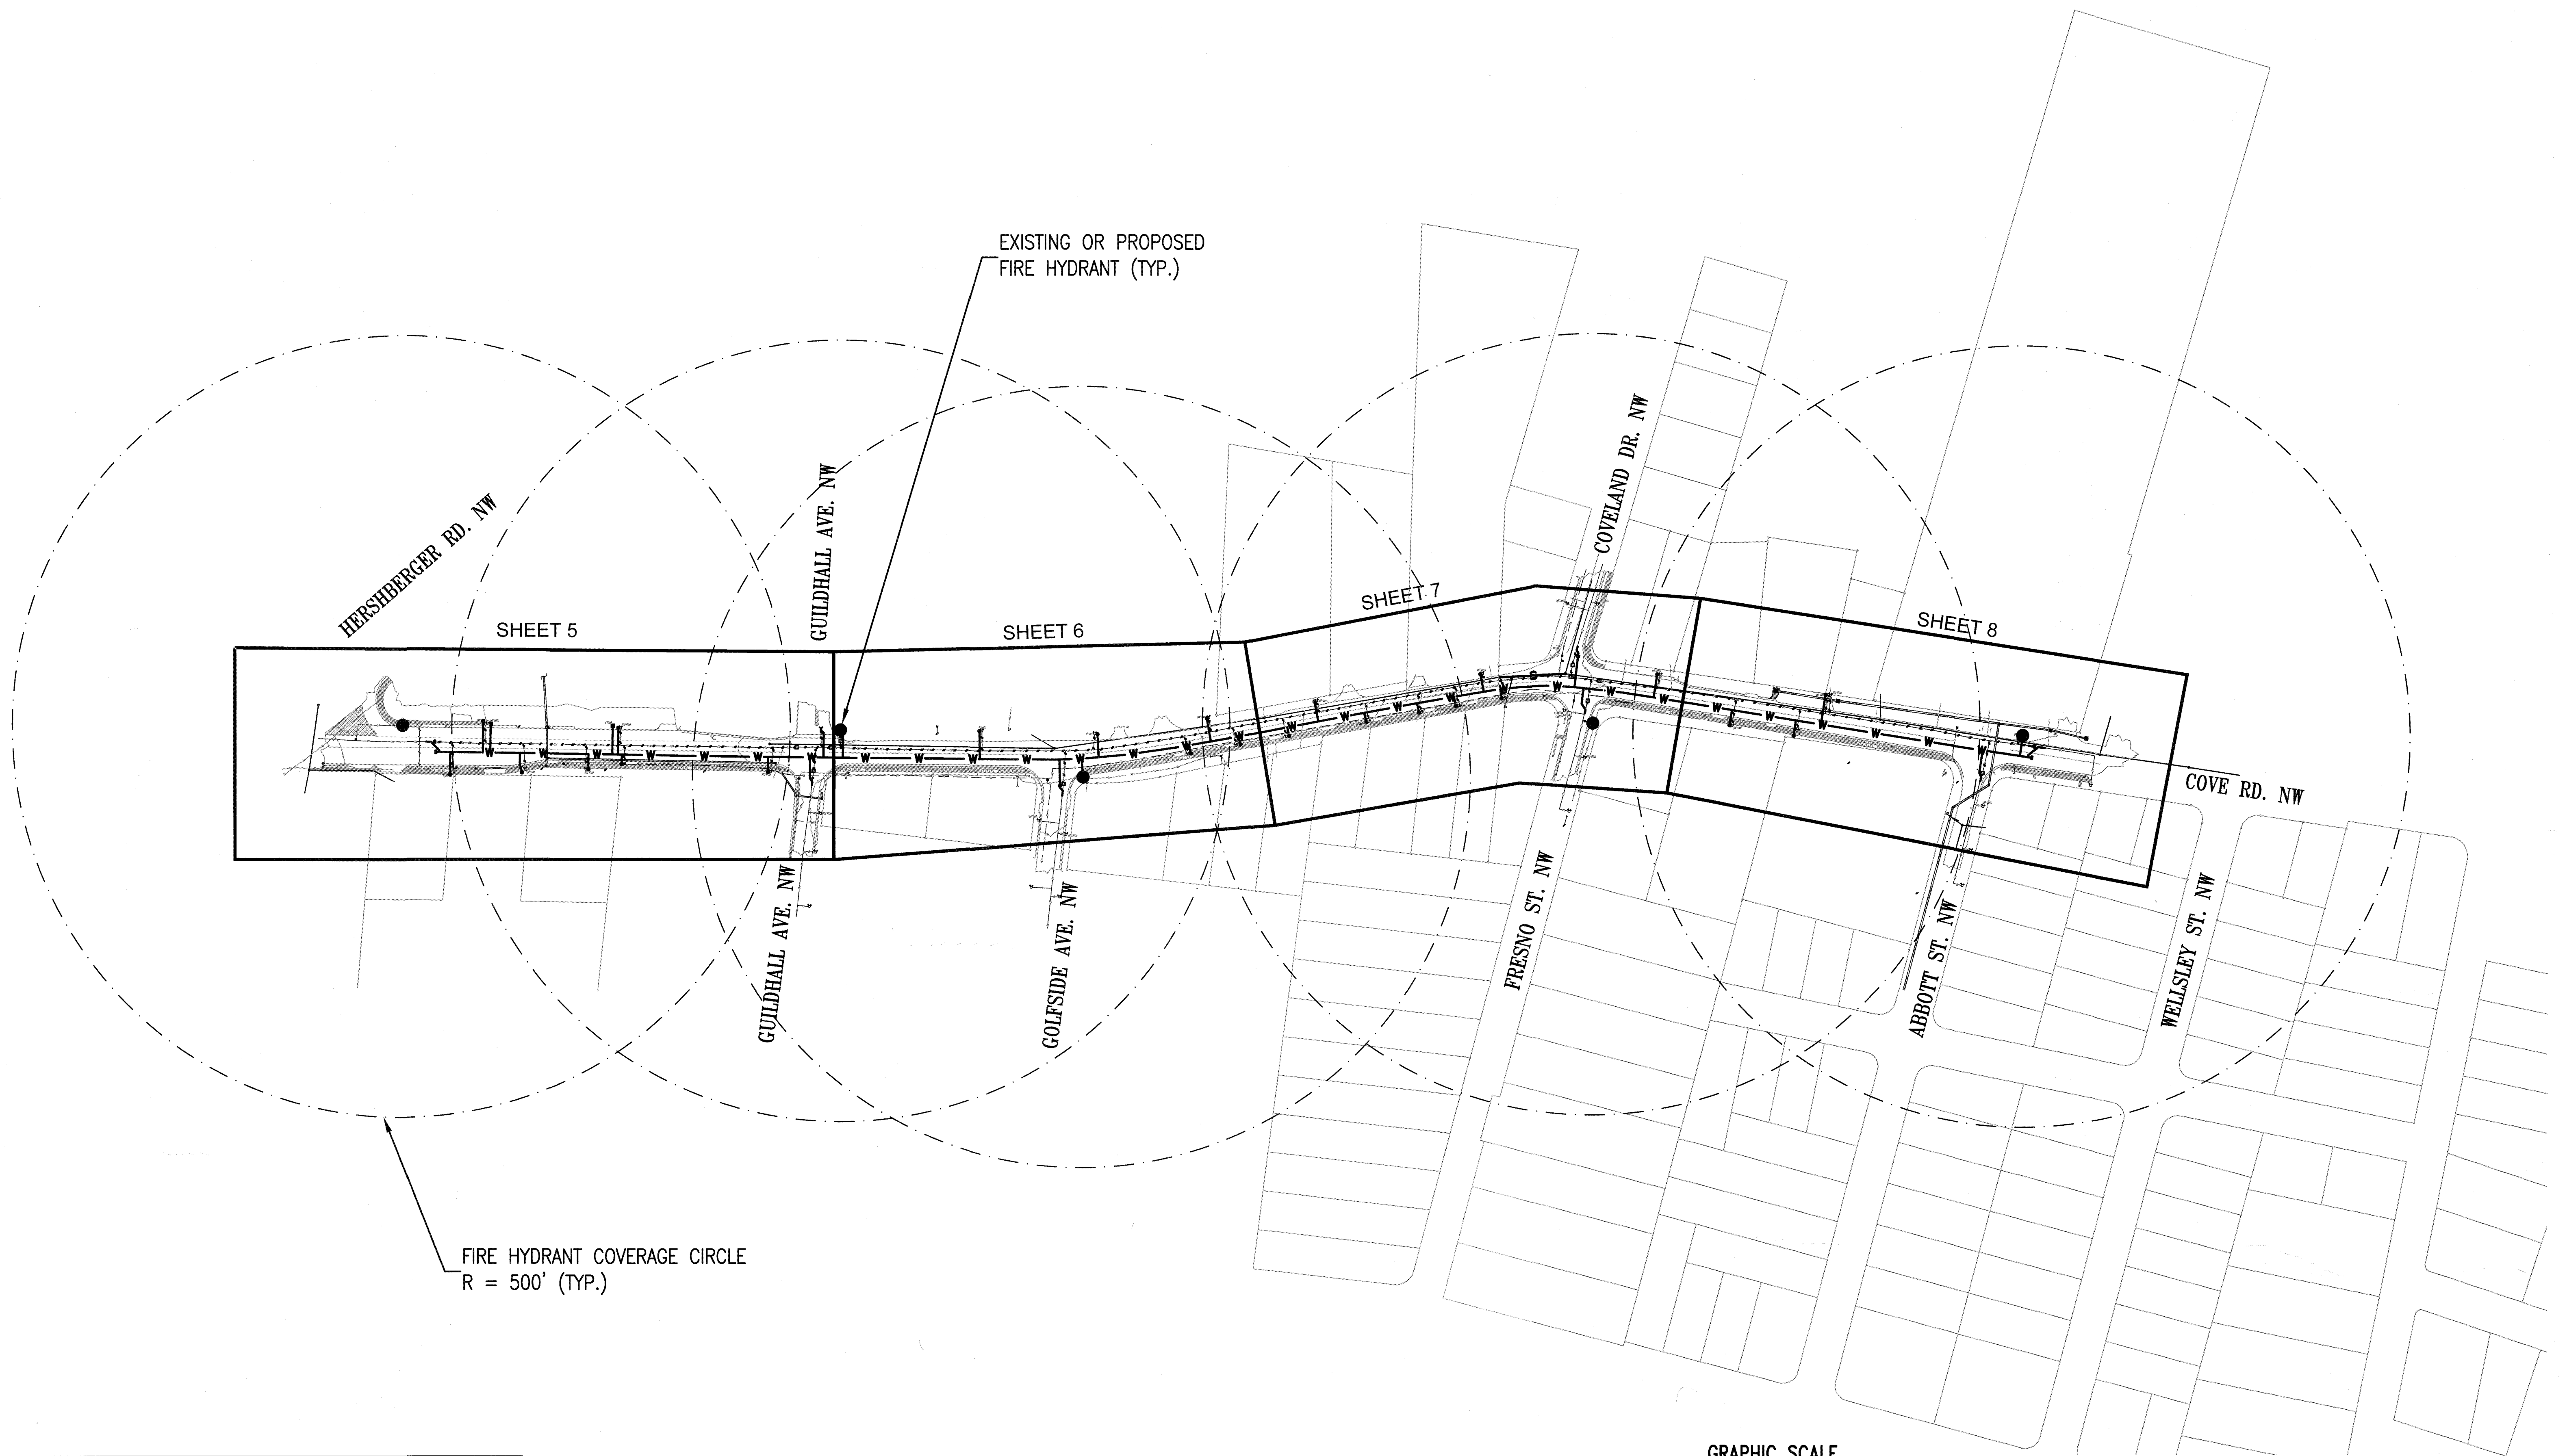

WESTERN VIRGINIA WATER AUTHORITY
601 South Jefferson Street, Suite 300
Roanoke, Virginia 24011

DES: PJM
DRAWN: JES
CHECK: GWF
DATE: 01/12/18

SCALE: AS SHOWN
HORIZ: 1" = 100'
VERT: N/A

COVE ROAD WATER MAIN REPLACEMENT

SHEET LAYOUT &
FIRE HYDRANT COVERAGE MAP

REV	DATE	DESCRIPTION

DRAWING	SHEET
—	4

