
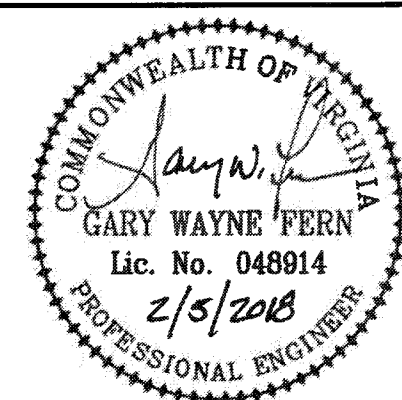
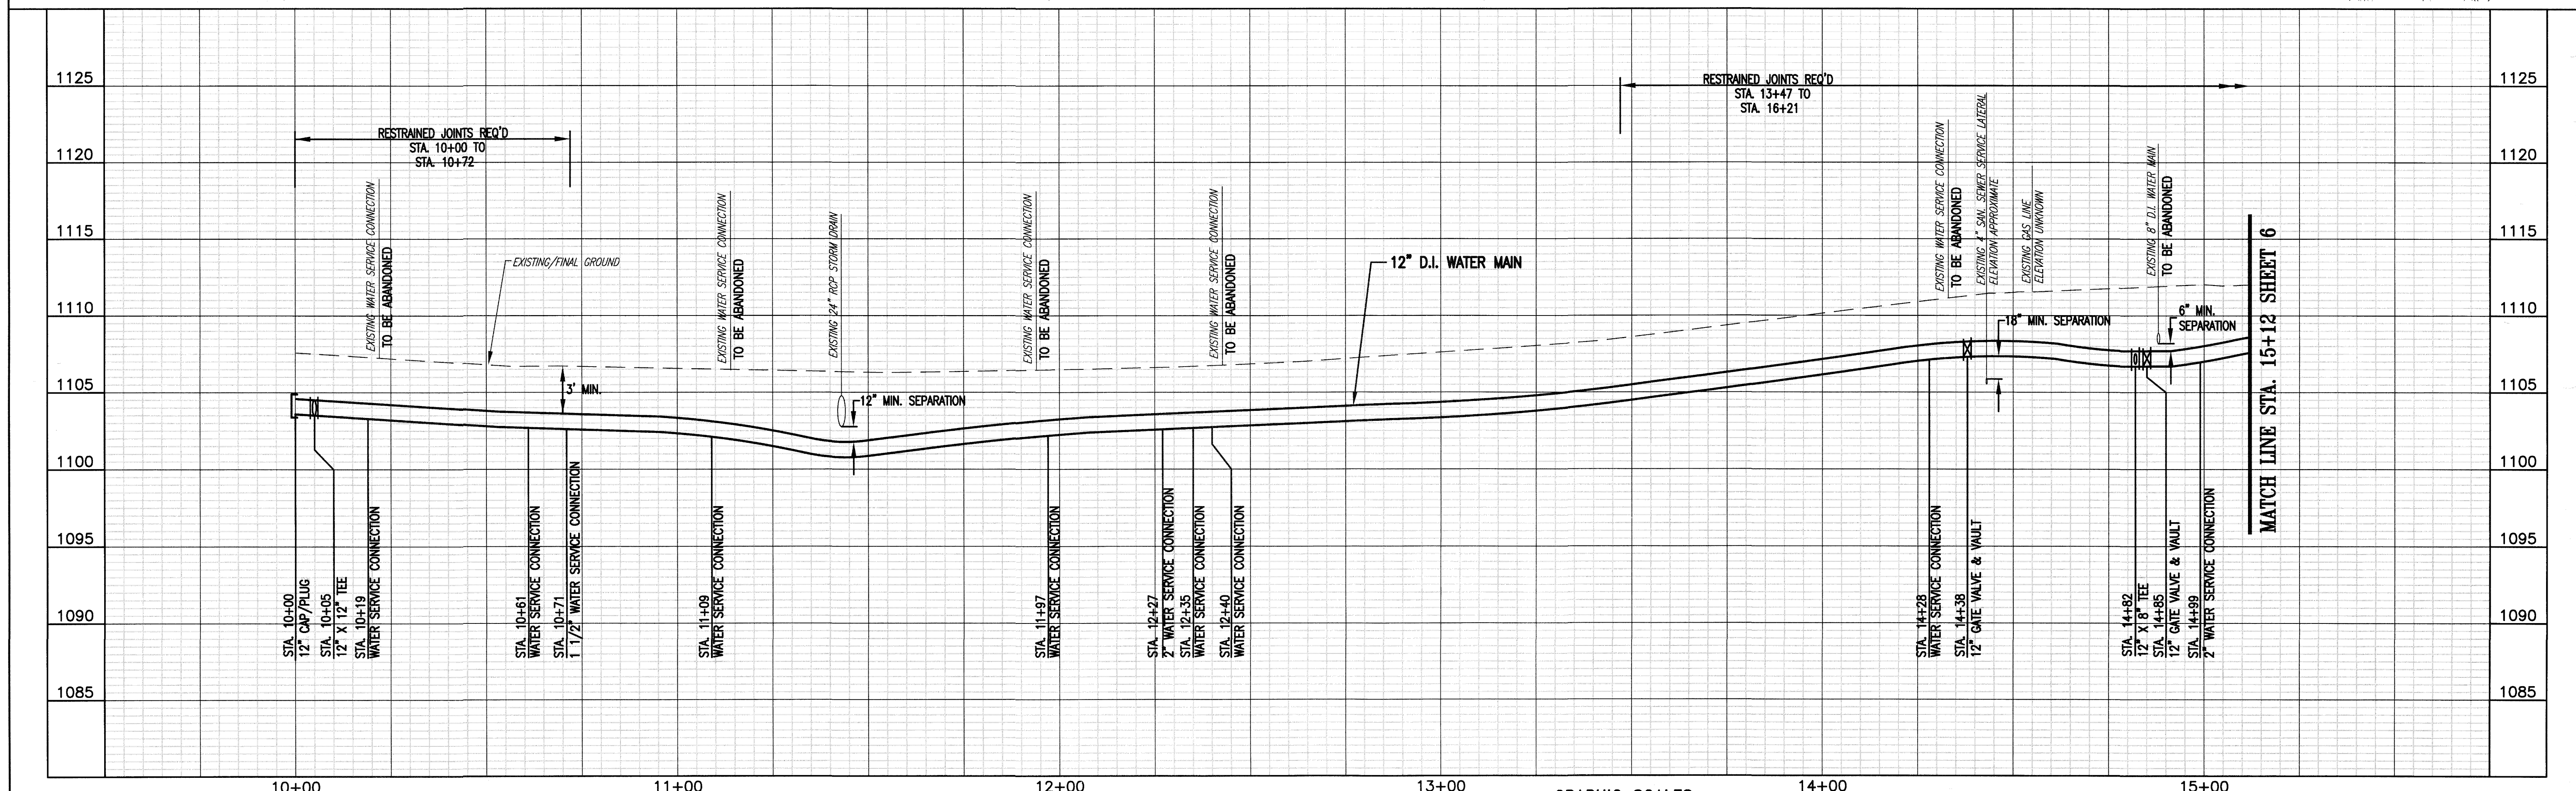


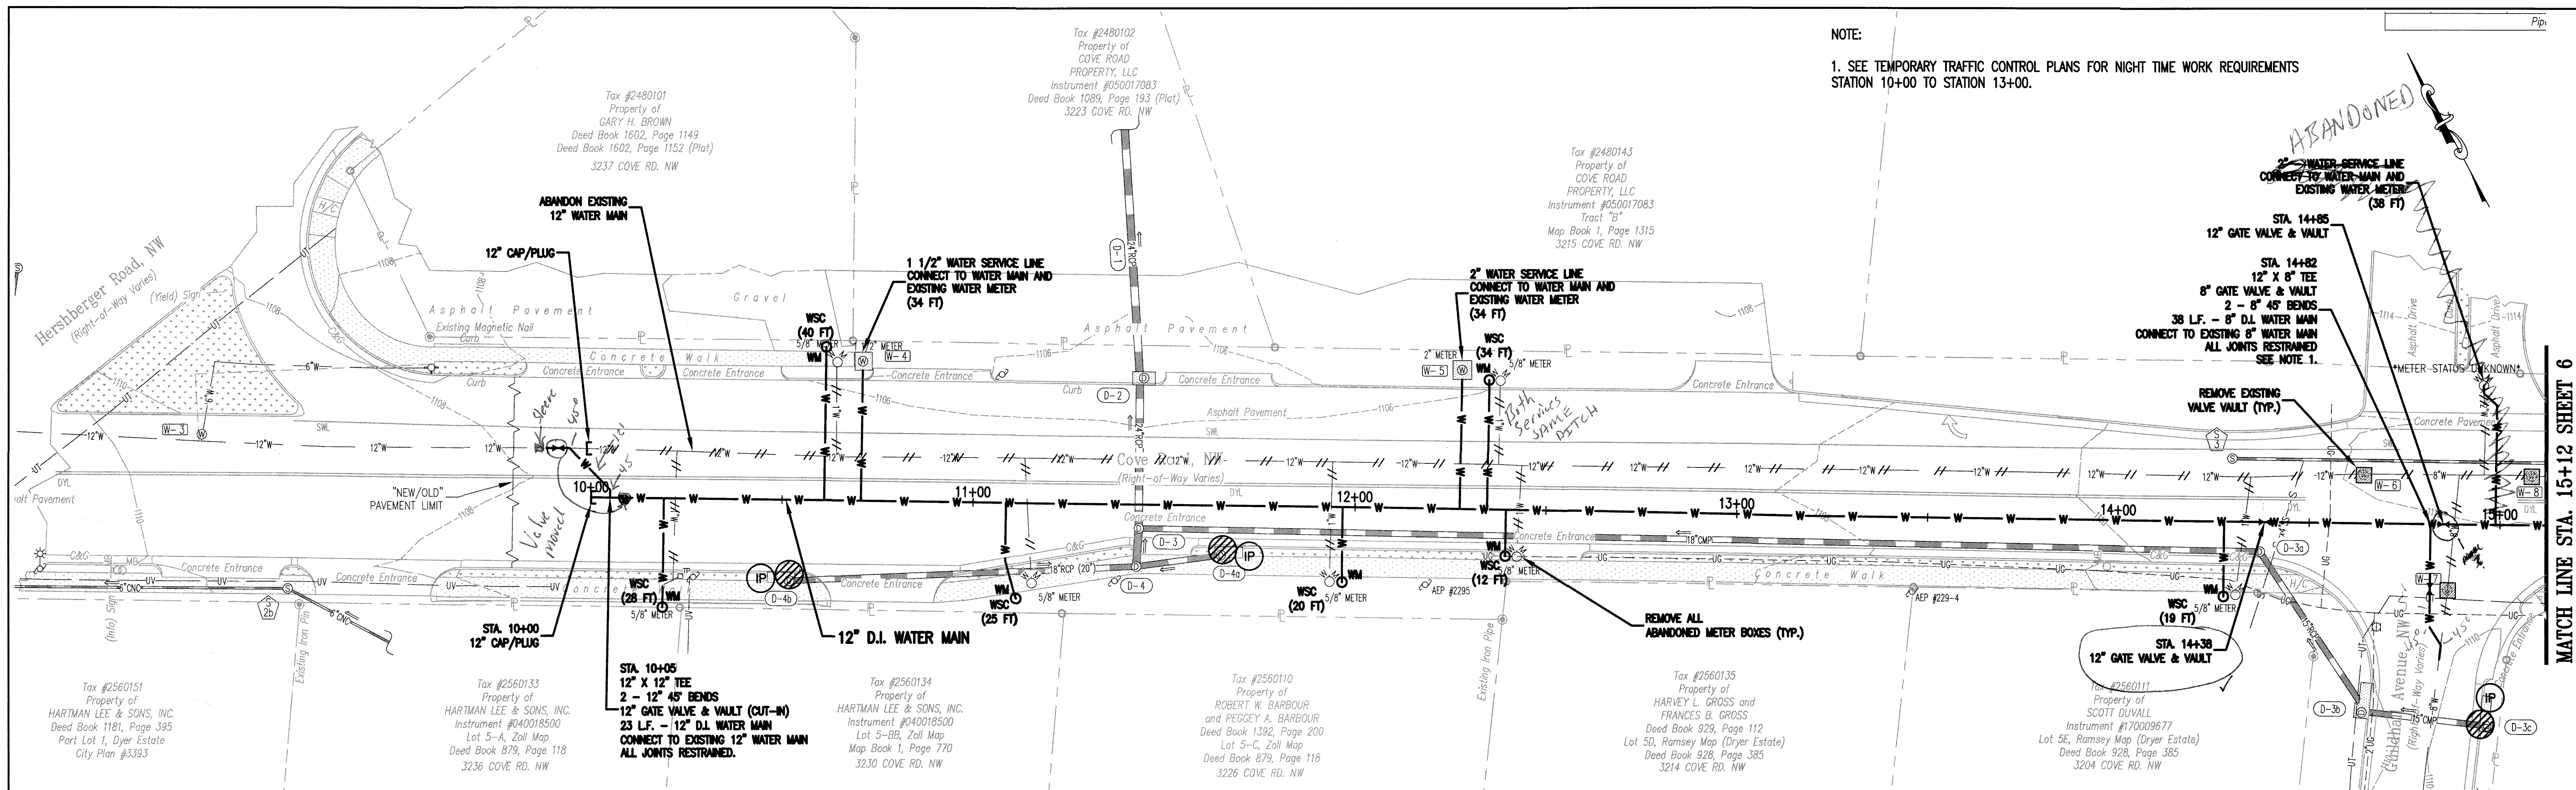

WESTERN VIRGINIA WATER AUTHORITY
601 South Jefferson Street, Suite 300
Roanoke, Virginia 24011

DES: PJM
DRAWN: JES
CHECK: GWF
DATE: 02/05/18

SCALE: AS SHOWN
HORIZ: 1" = 20'
VERT: 1" = 5'

COVE ROAD WATER MAIN REPLACEMENT

PLAN - PROFILE
STA. 10+00 TO STA. 15+12

REV	DATE	DESCRIPTION

DRAWING
—

SHEET
5