
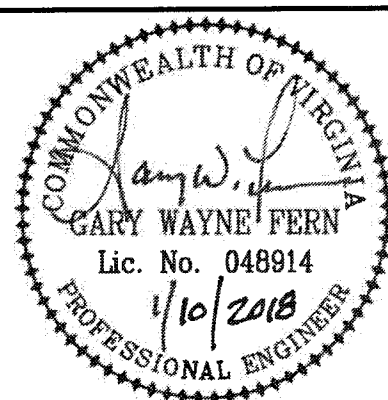
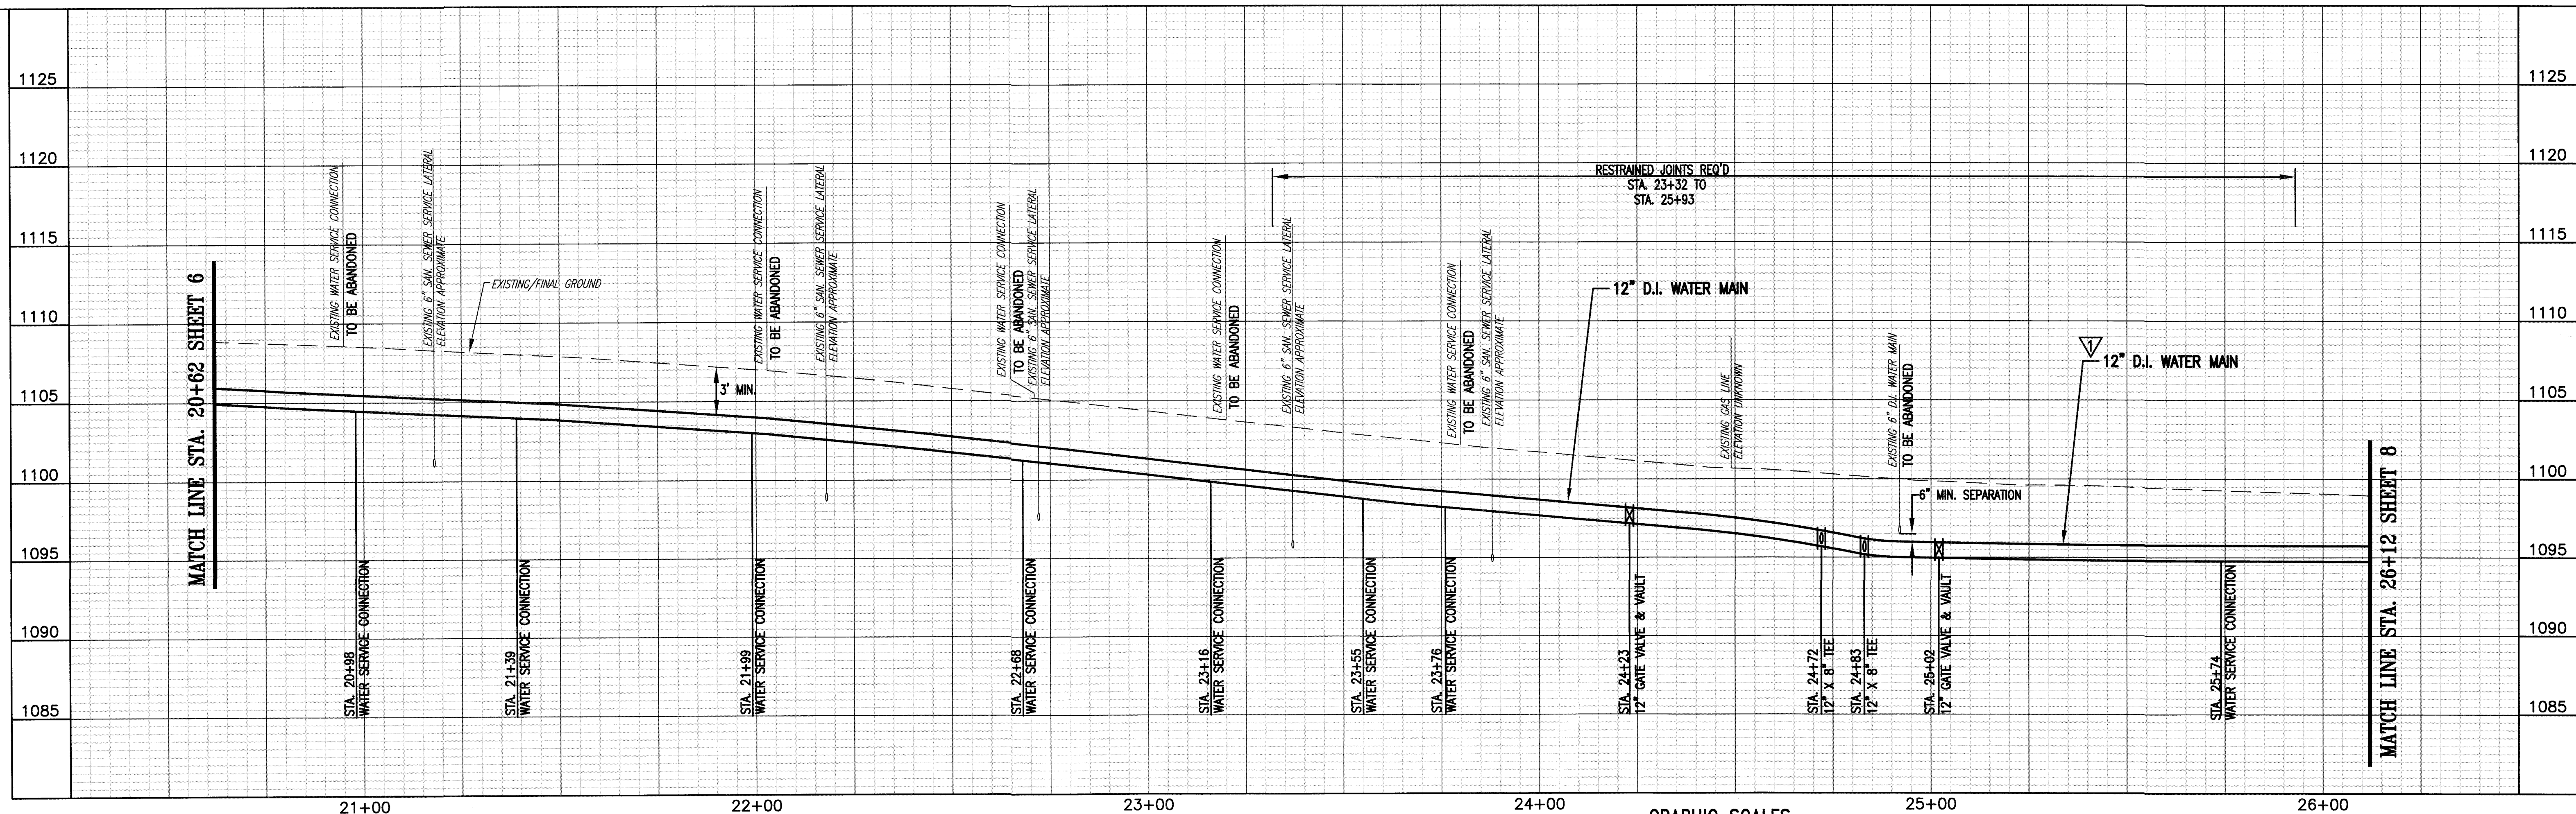


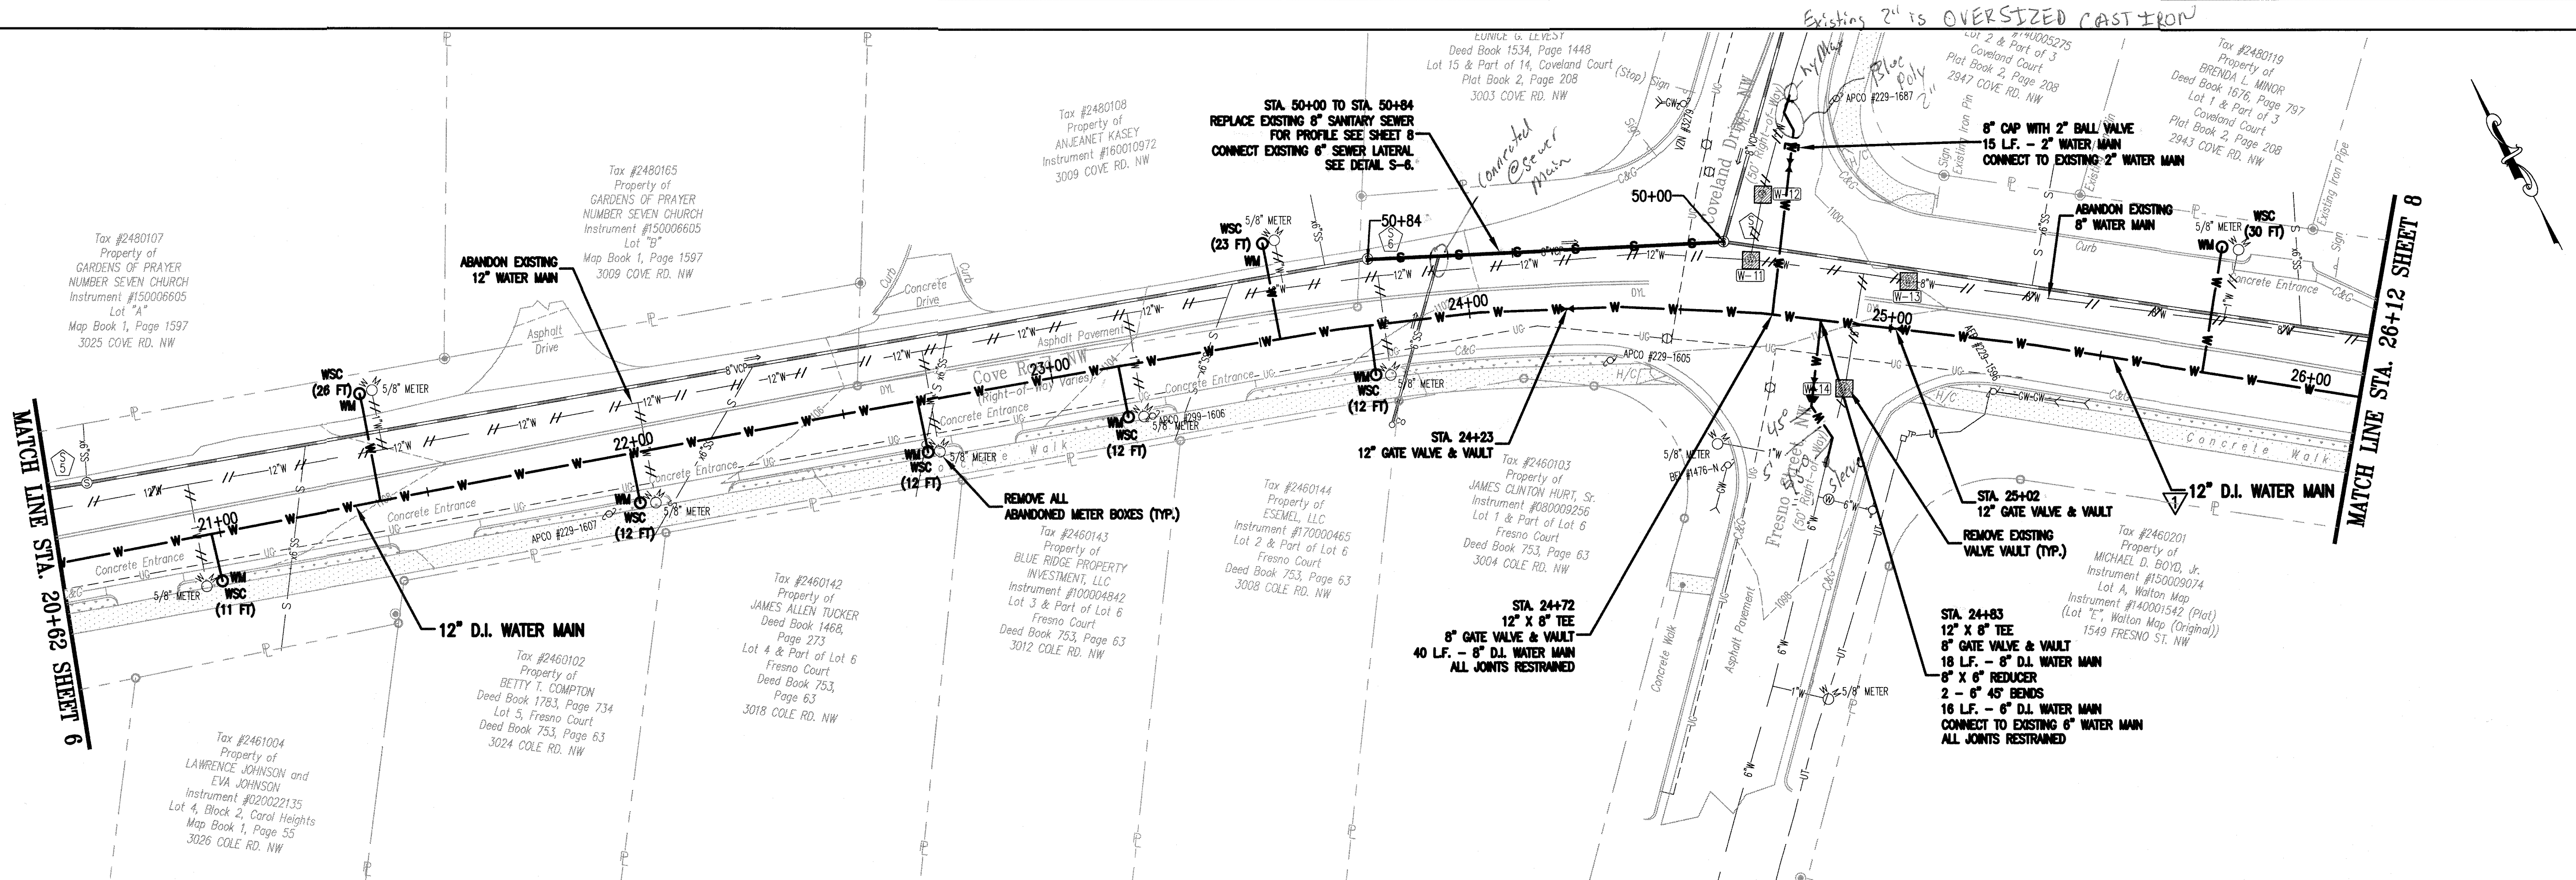


Whitman, Reardon & Associates, LLP
1700 Kraft Dr, Suite 1200, Blacksburg, VA 24060

WESTERN VIRGINIA WATER AUTHORITY
601 South Jefferson Street, Suite 300
Roanoke, Virginia 24011

DES: PJM
DRAWN: JES
CHECK: GWF
DATE: 02/05/18

SCALE: AS SHOWN
HORIZ: 1" = 20'
VERT: 1" = 5'

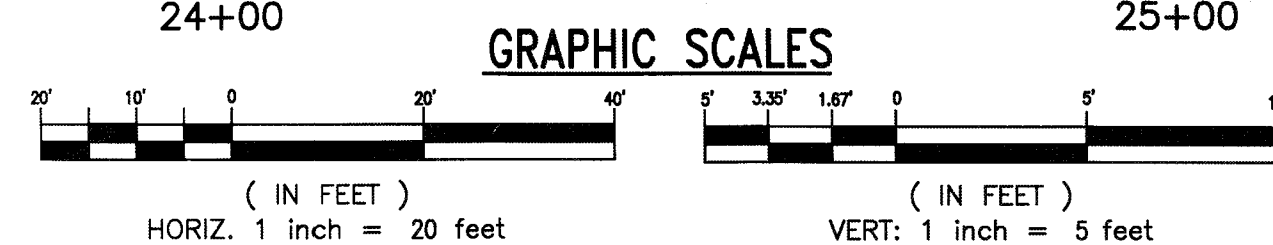

COVE ROAD WATER MAIN REPLACEMENT

PLAN - PROFILE
STA. 20+62 TO STA. 26+12

REV	DATE	DESCRIPTION	DRAWING	SHEET
1	2/27/18	ADDENDUM #1	-	7