


PLAN	SURVEYED	BY	DATE
PROFILE	SURVEYED	BY	DATE

PROFILE	SURVEYED	BY	DATE
PLAN	SURVEYED	BY	DATE

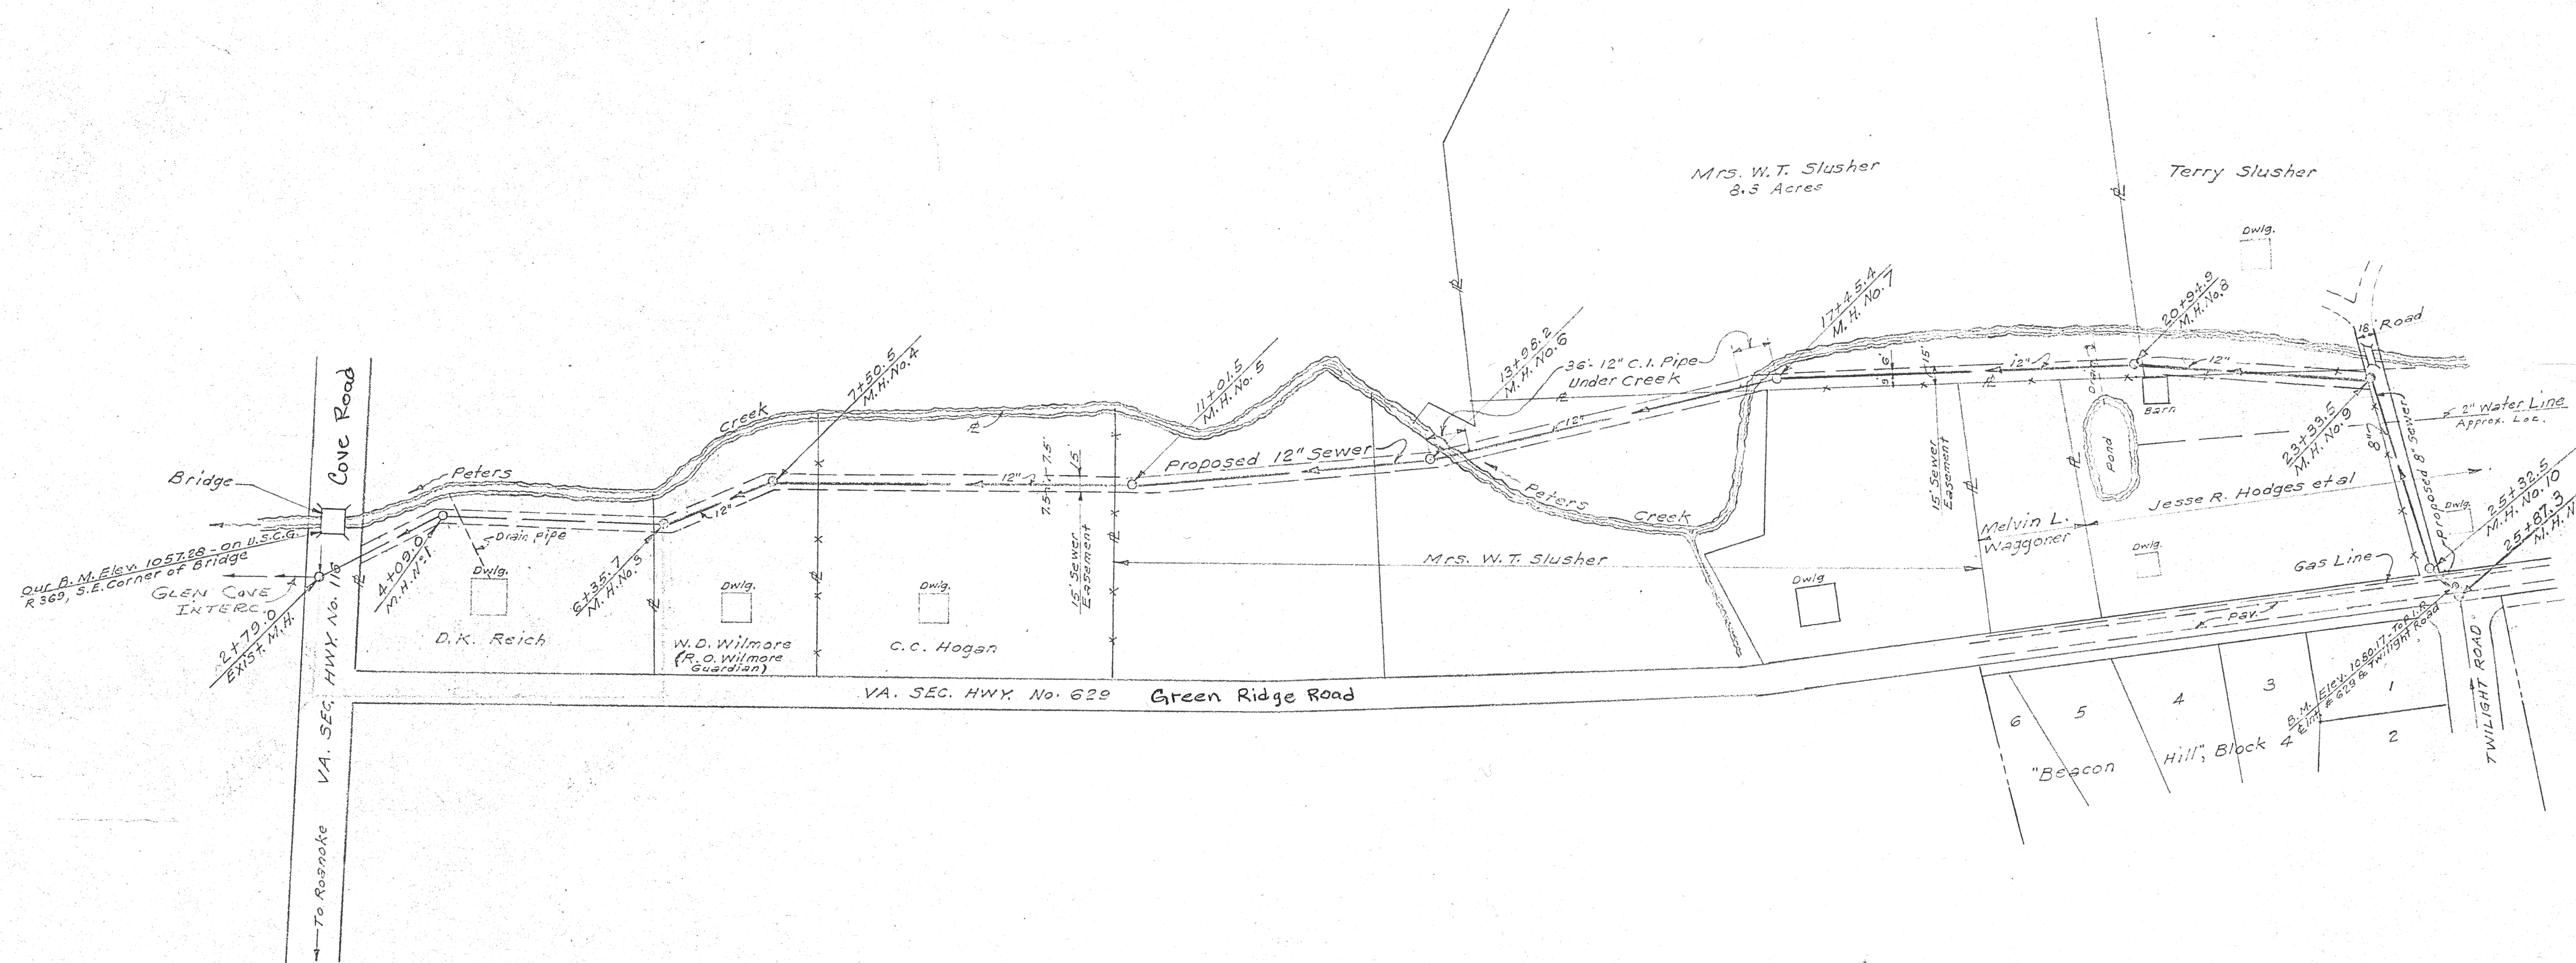

NOTES:

Sewer To be Constructed According To City of Roanoke, Va. Dept. of Highways And Roanoke Co. Public Service Authority Specifications & Requirements.

M.H. Covers to have one Pick Hole in Center Only.

Standard R.C.P.S.A. Exfiltration Tests Required.

All Surfaces, Paved, Grassed or Otherwise, To be Restored as Closely as Possible by Contractor to Original Condition existing Prior to Construction.

Contractor to Replace all Pipe lines, drain Lines and Structures that are Damaged during Construction.


PLAN
Scale: 1"=100'

APPROVED:

James A. Bowers Date: 10/9/68
Exec. Director Roanoke Co. Public Service Auth.

James A. Bowers Date: 10/11/68
Exec. Officer, Roanoke County

James A. Bowers Date: 10/14/68
Asst. City Eng., City of Roanoke

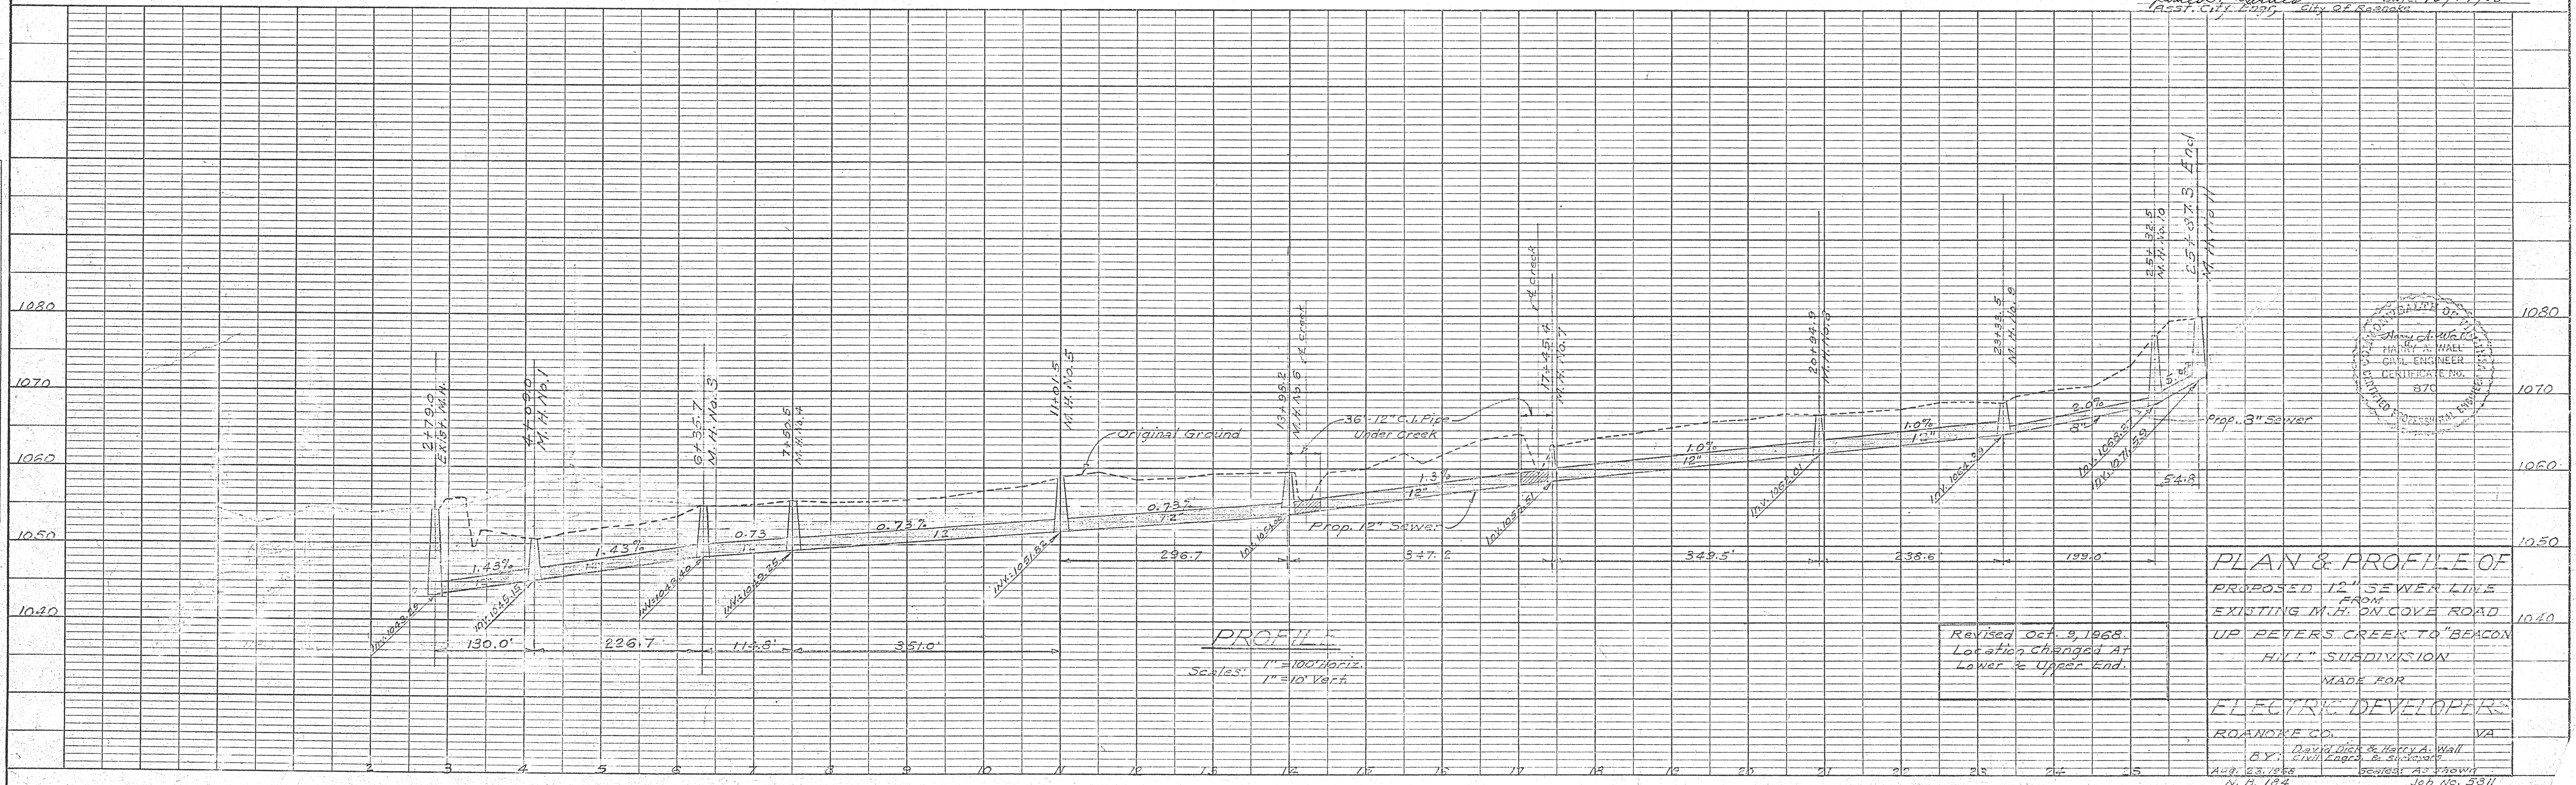

PROFILE
Scale: 1"=100' Horiz.
1"=10' Vert.

Revised Oct. 9, 1968.
Location changed at Lower & Upper End.

PLAN & PROFILE OF PROPOSED 12" SEWER LINE FROM COVE ROAD TO "BEACON HILL" SUBDIVISION

MADE FOR ELECTRIC DEVELOPERS ROANOKE CO. VA

BY: David Dick & Harry A. Wall
Civil Engineer & Surveyors
Aug. 23, 1968
N. B. 184

Job No. 5311

