


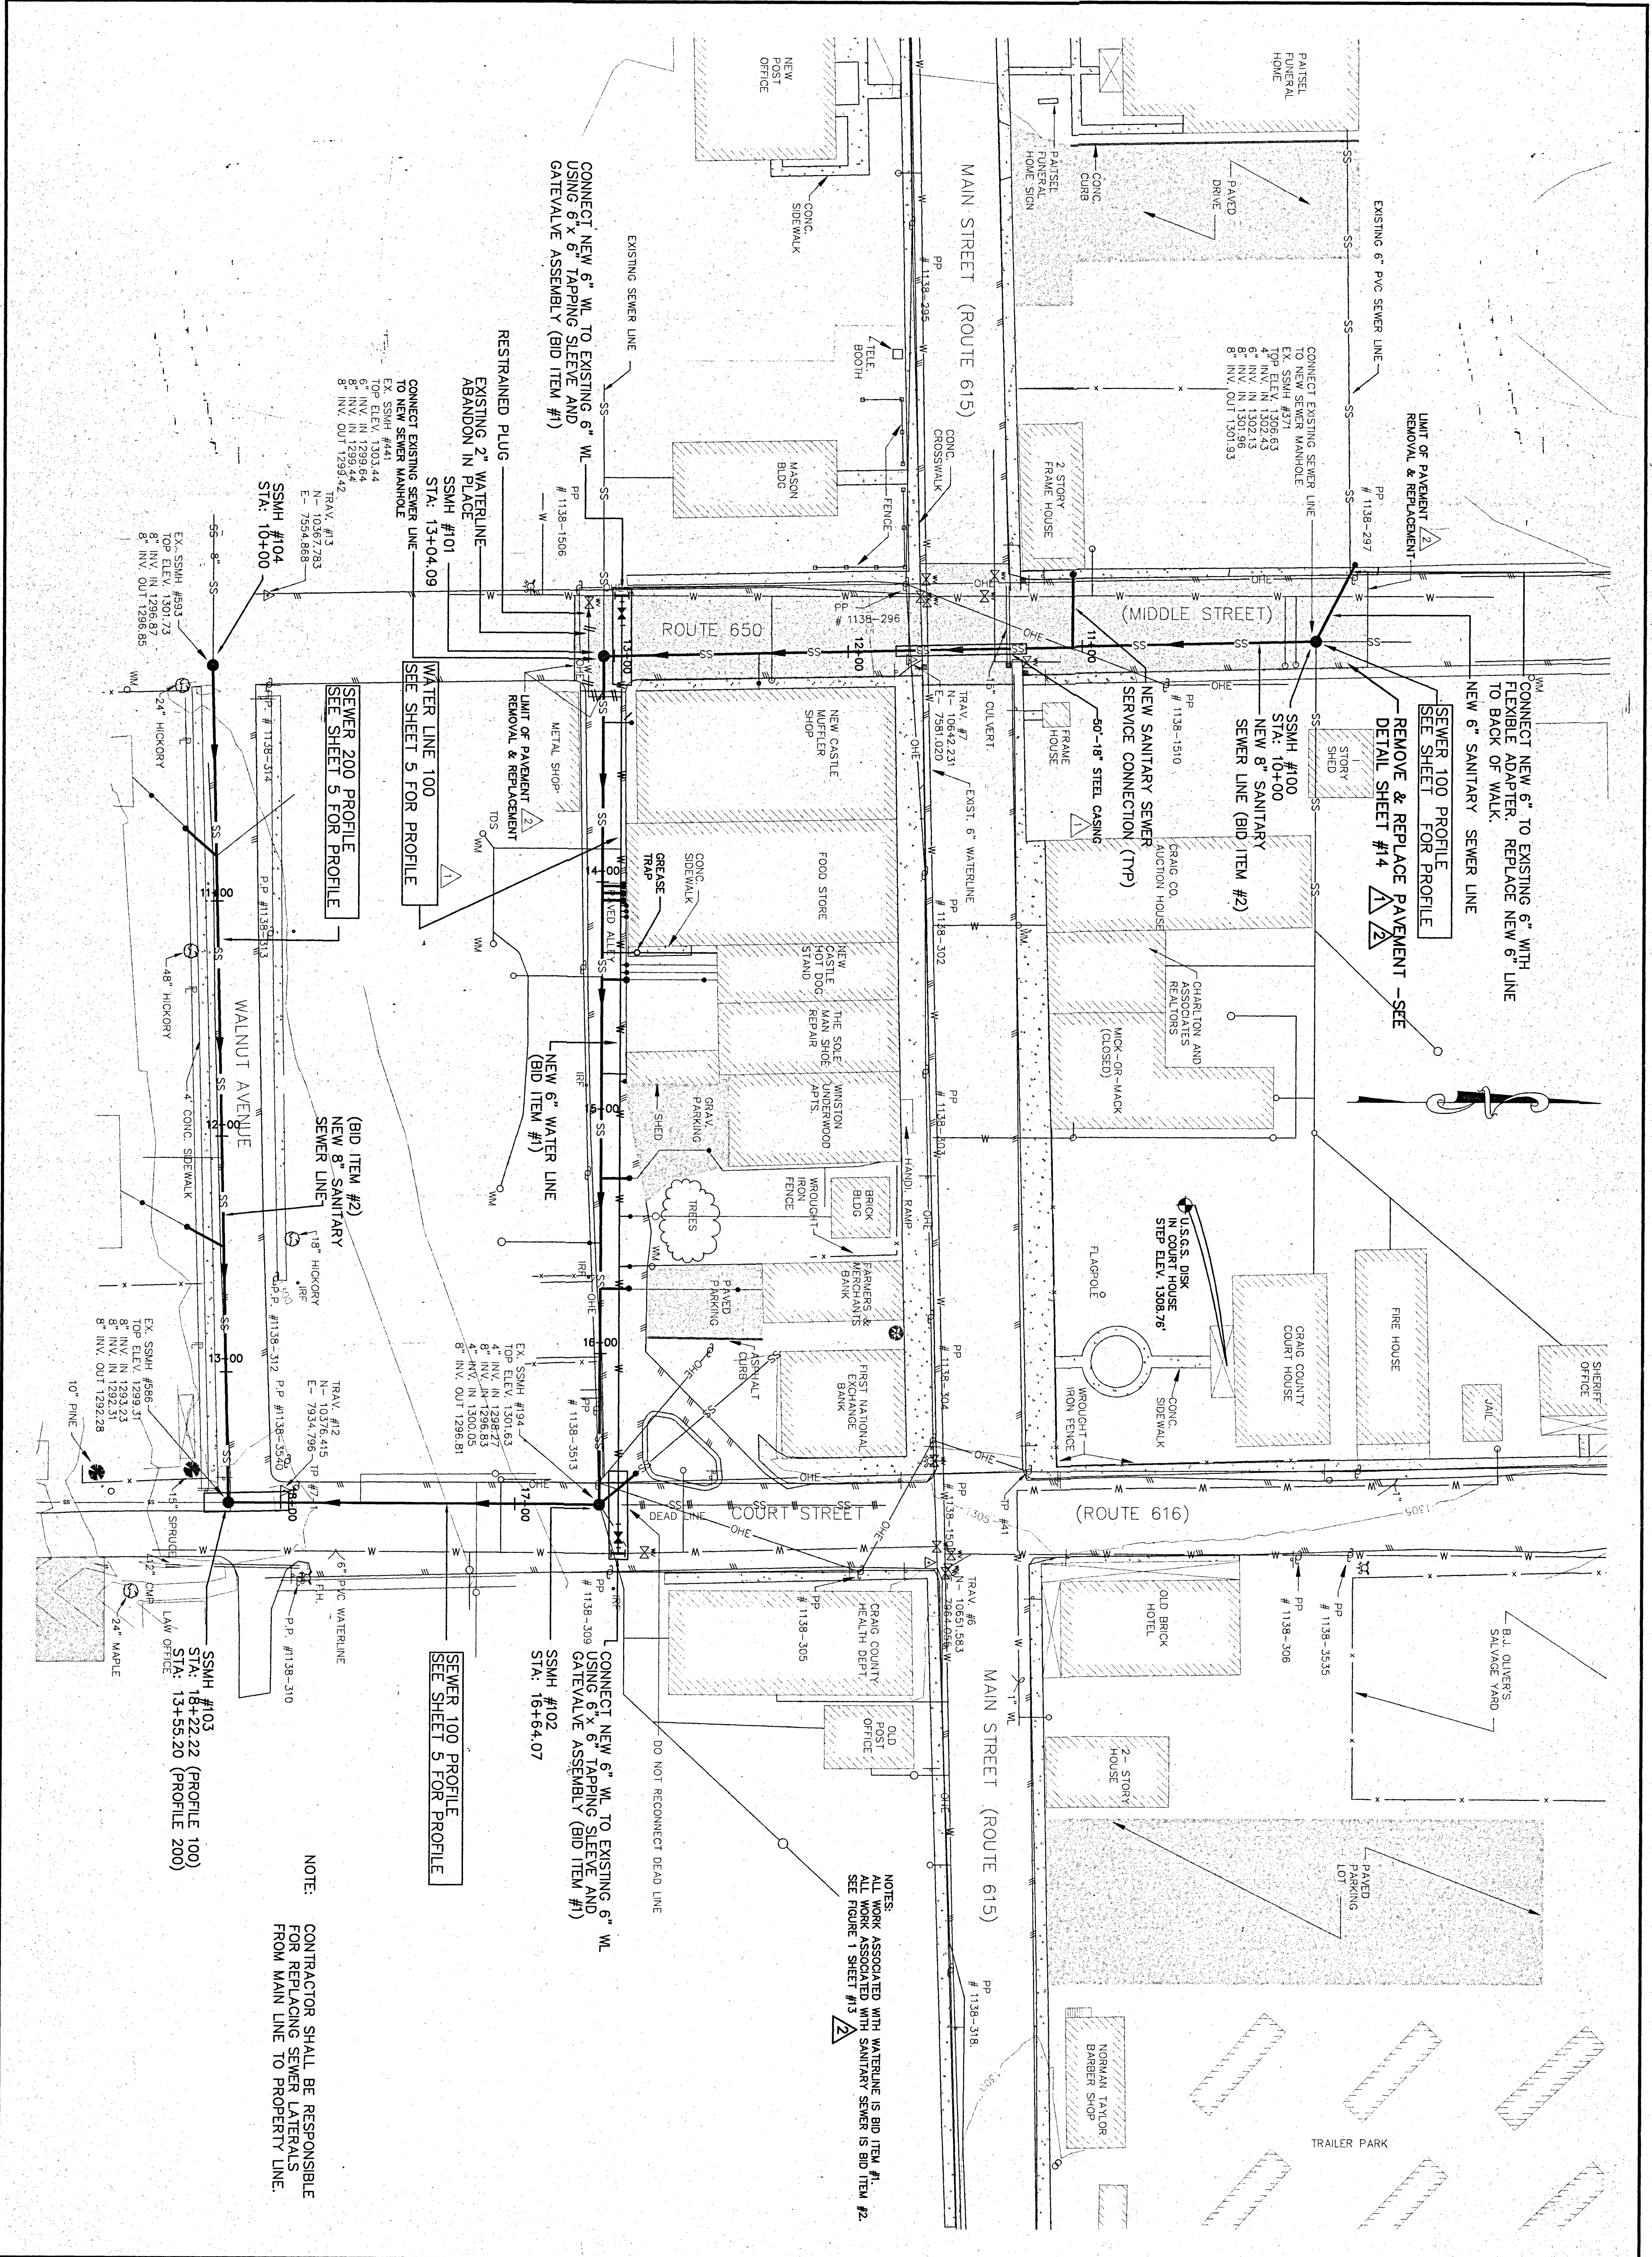

DESIGNED BY: DME/ETH
DRAWN BY: ETH
CHECKED BY: DRW
APPROVED BY: DRW
SUBMITTED BY: DRW
DATE: 6/8/00
SCALE: 1" = 30'
COMMISSION NO. 1563

NO. 1

5-31-00

VDOT

DRM

NO. 2

6-26-00

VDOT

DRM

NO.

DATE

DESCRIPTION

BY

1

5-31-00

VDOT

DRM

2

6-26-00

VDOT

DRM

WATER AND SEWER REPLACEMENT

(DOWNTOWN NEW CASTLE)

CRAIG-NEW CASTLE P.S.A.

WATERLINE EXTENSION &

SANITARY SEWER REHABILITATION

CRAIG COUNTY, VIRGINIA

LMW P.C.

ENGINEERING · ARCHITECTURE · SURVEYING

(540) 345-0675

FAX (540) 342-4456

102 ALBEMARLE AVE., S.E.

ROANOKE, VIRGINIA 24013

Sheet 4 of 14