


MATCH LINE THIS SHEET

W-300 PROFILE

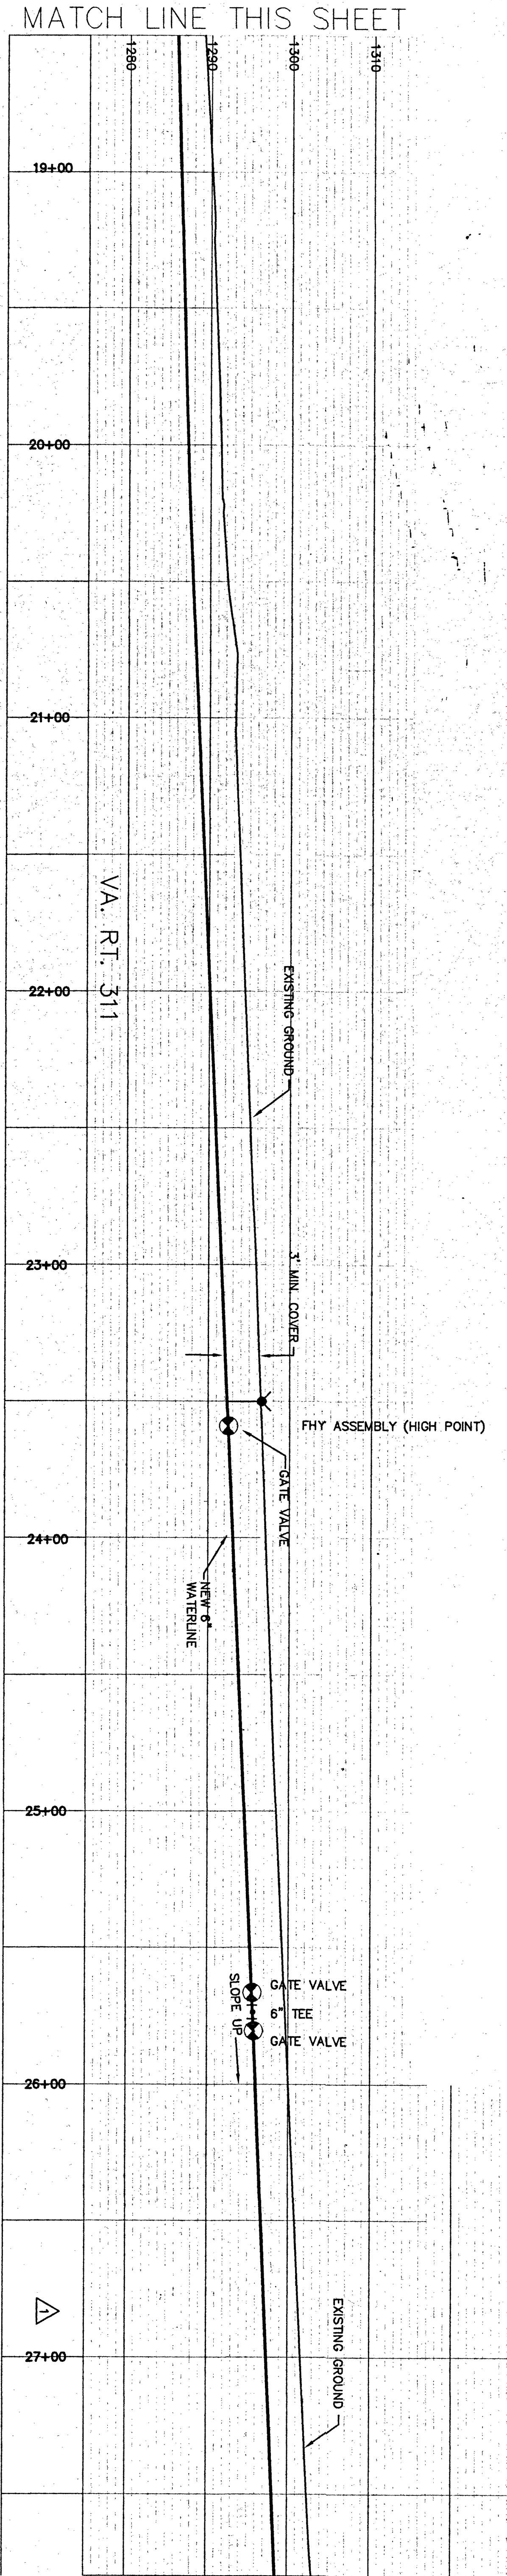

MATCH LINE SHEET #14

W-300 PROFILE

BID ITEM #1

1	5-31-00	VDH COMMENTS	DRM
2	5-31-00	VDOT COMMENTS	DRM
3	7-13-00	VDH COMMENTS	DRM
NO.	DATE	DESCRIPTION	BY
WATERLINE RTE. 311 PROFILE			

DESIGNED BY	DME/ETH
DRAWN BY	ETH
CHECKED BY	DRM
APPROVED BY	DRM
SUBMITTED BY	DRM
DRAWING 1563-WL-MASTER	
DATE	6/8/00
SCALE	1"=30'
COMMISSION NO.	1563

10 of 14

Sheet

CRAIG-NEW CASTLE P.S.A.
WATERLINE EXTENSION &
SANITARY SEWER REHABILITATION
CRAIG COUNTY, VIRGINIA

LMW_{P.C.}
ENGINEERING • ARCHITECTURE • SURVEYING
(540) 345-0675
102 ALBEMARLE AVE., S.E.
ROANOKE, VIRGINIA 24013