



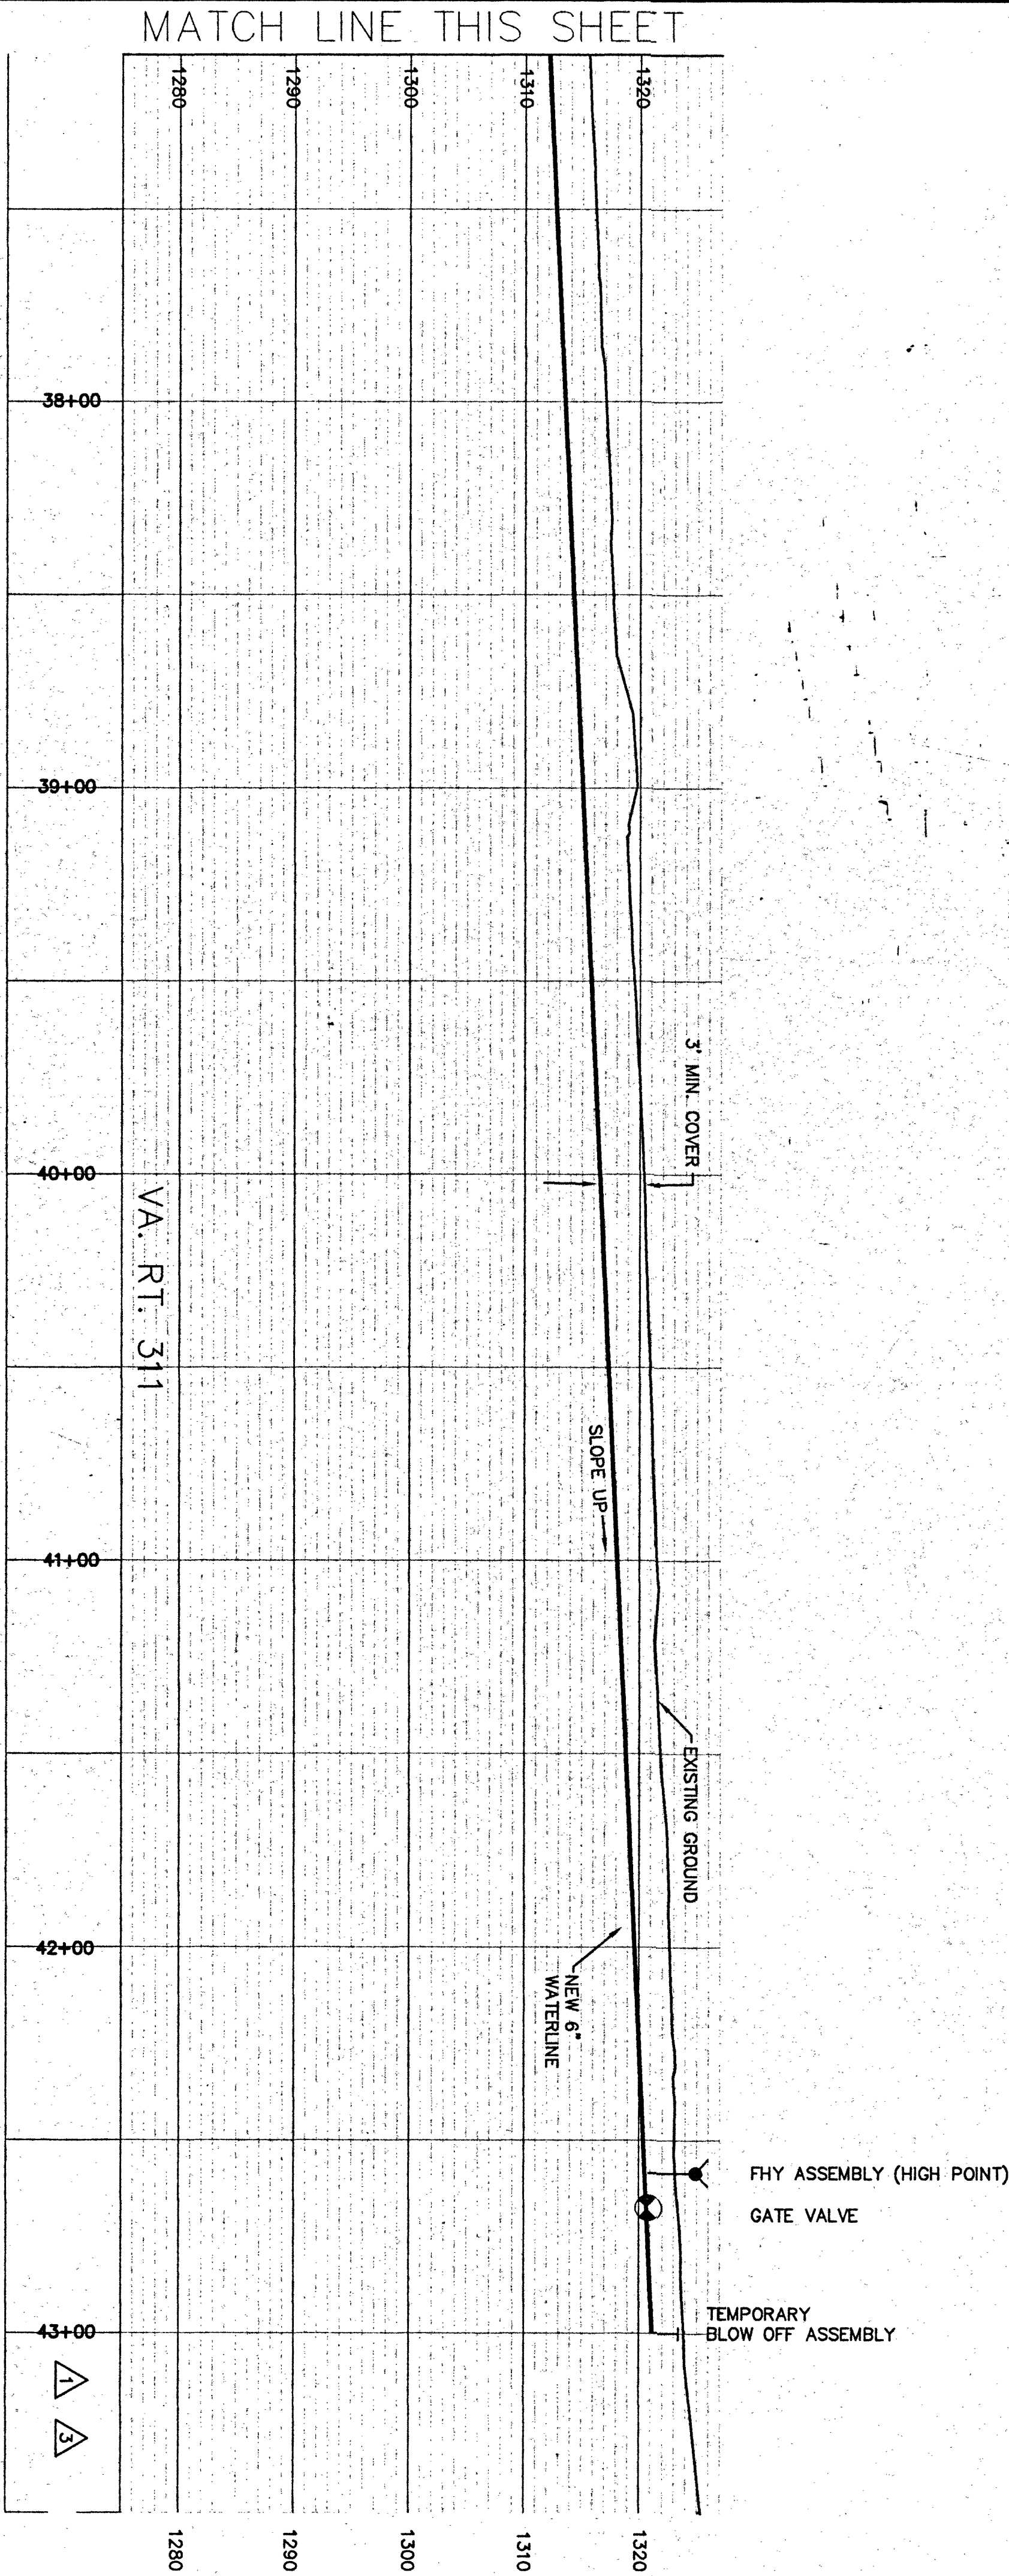

W-300 PROFILE

W-300 PROFILE

BID ITEM #1

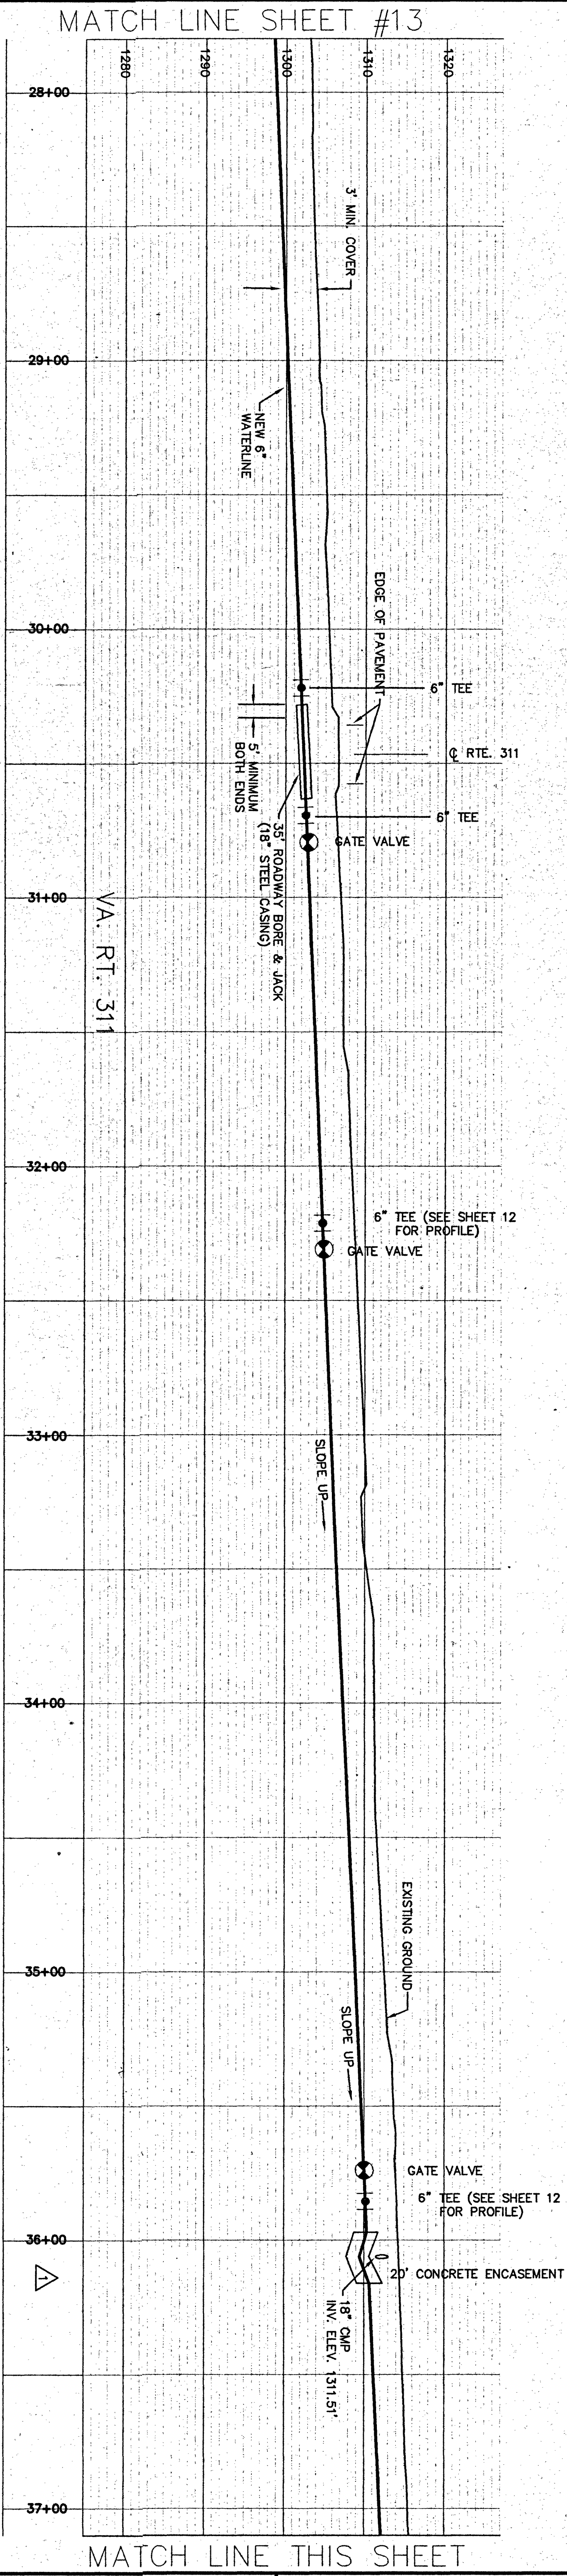

1	5-31-00	VDH COMMENTS	DRM
2	5-31-00	VDOT COMMENTS	DRM
3	7-13-00	VDH COMMENTS	DRM
NO.	DATE	DESCRIPTION	BY
WATERLINE RTE 311 PROFILE			

CRAIG-NEW CASTLE P.S.A.
WATERLINE EXTENSION &
SANITARY SEWER REHABILITATION
CRAIG COUNTY, VIRGINIA

LMWP.C.
ENGINEERING • ARCHITECTURE • SURVEYING
(540) 345-0675
FAX (540) 342-4456
102 ALBEMARLE AVE., S.E.
ROANOKE, VIRGINIA 24013

Designed By	DME/ETH
Drawn By	ETH
Checked By	DRM
Approved By	DRM
Submitted By	DRM
Drawing	1563-WL-MASTER
Date	6/8/00
Scale	1"=30'
Commission No.	1563