




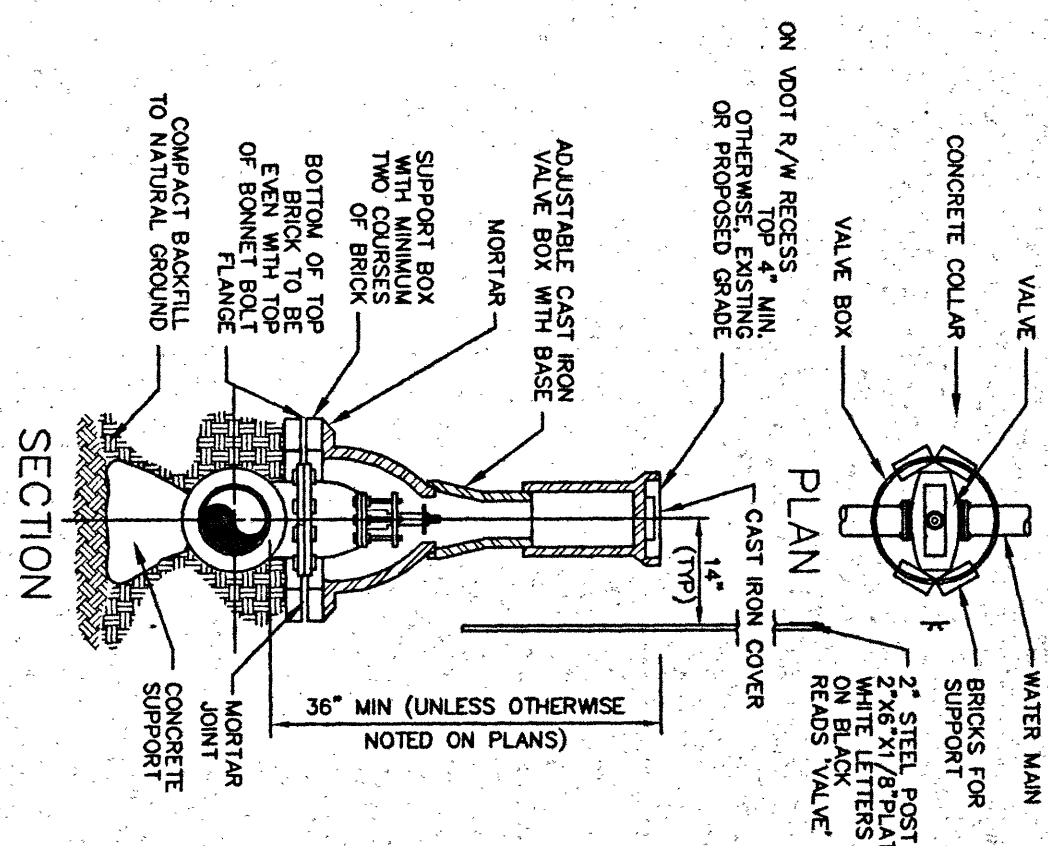


TYPICAL VALVE SETTING DETAIL
NTS

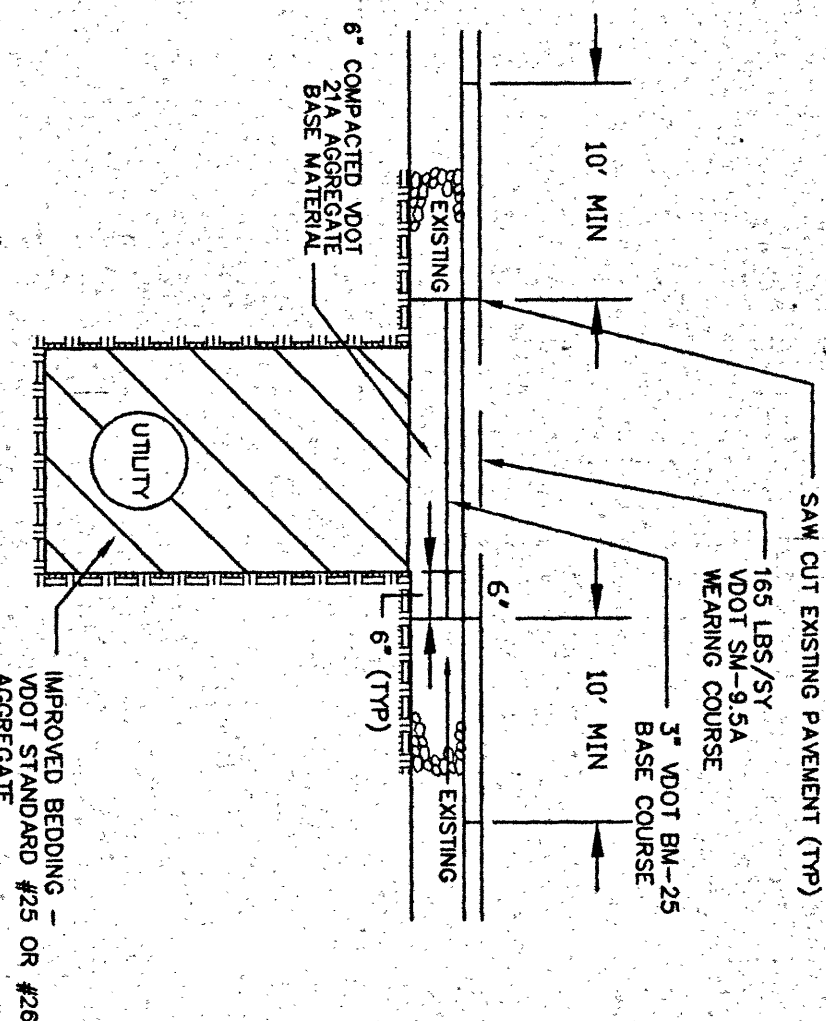


PAVEMENT REPLACEMENT
NO SCALE

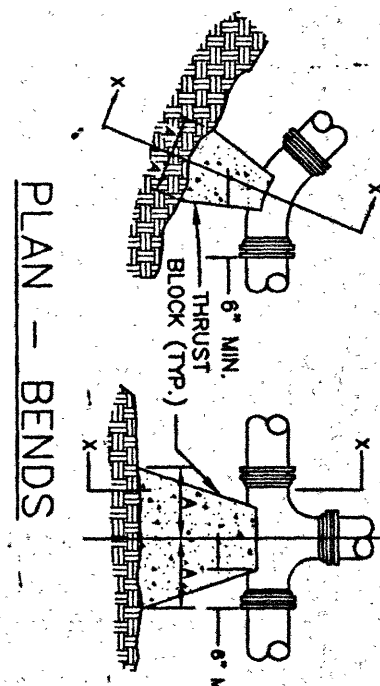


PLAN - BENDS

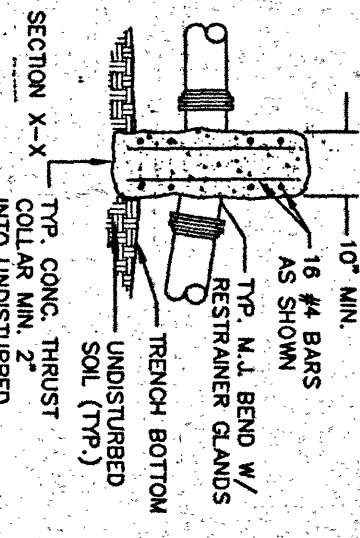

SECTION OF VERTICAL BEND

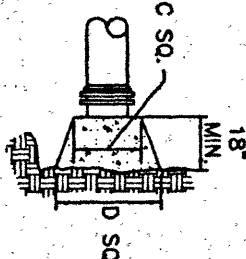

PLAN & ELEVATION - PLUGS


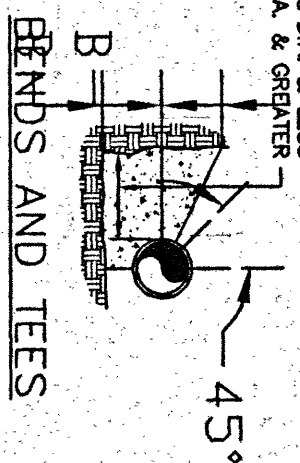




Size	50	60	70	
------	----	----	----	----	----	-----	-----	------	------	--

1. FOR VERT. BEND DOWN IN EXCESS OF 11 1/4" BEND, ANCHORAGE SHALL BE DESIGNED BY ENGINEER.
 2. FOR VERT. BEND UPWARD, BLOCKING BE SIMILAR TO THAT FOR HORIZ. BEND.
 3. CLAMPS & BOLTS SHALL BE PROTECTIVE FROM CONC. BY PLASTIC SHEETING WHEN FORMING THROCK & BLOCKS.
 4. ALL THROCK BLOCK & SUPPORT CONCRETE SHALL BE 3000 PSI. 28 DAY MIN. CONC.
 5. THROCK BLOCK WITH 7" DUNSTON GREATER THAN 30" SHALL HAVE A RESTRAINED PIPE INSTALLED WITH A MINIMUM OF 4" OF COVER.
- PRESSURE = 200 PSI
 BEARING = 2,000 PSF
 FACTOR OF SAFETY = 1.5


THRUST BLOCK CONSTRUCTION
NO SCALE

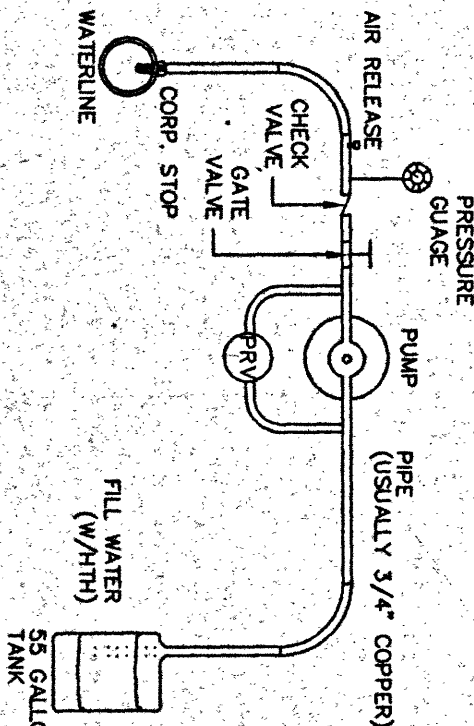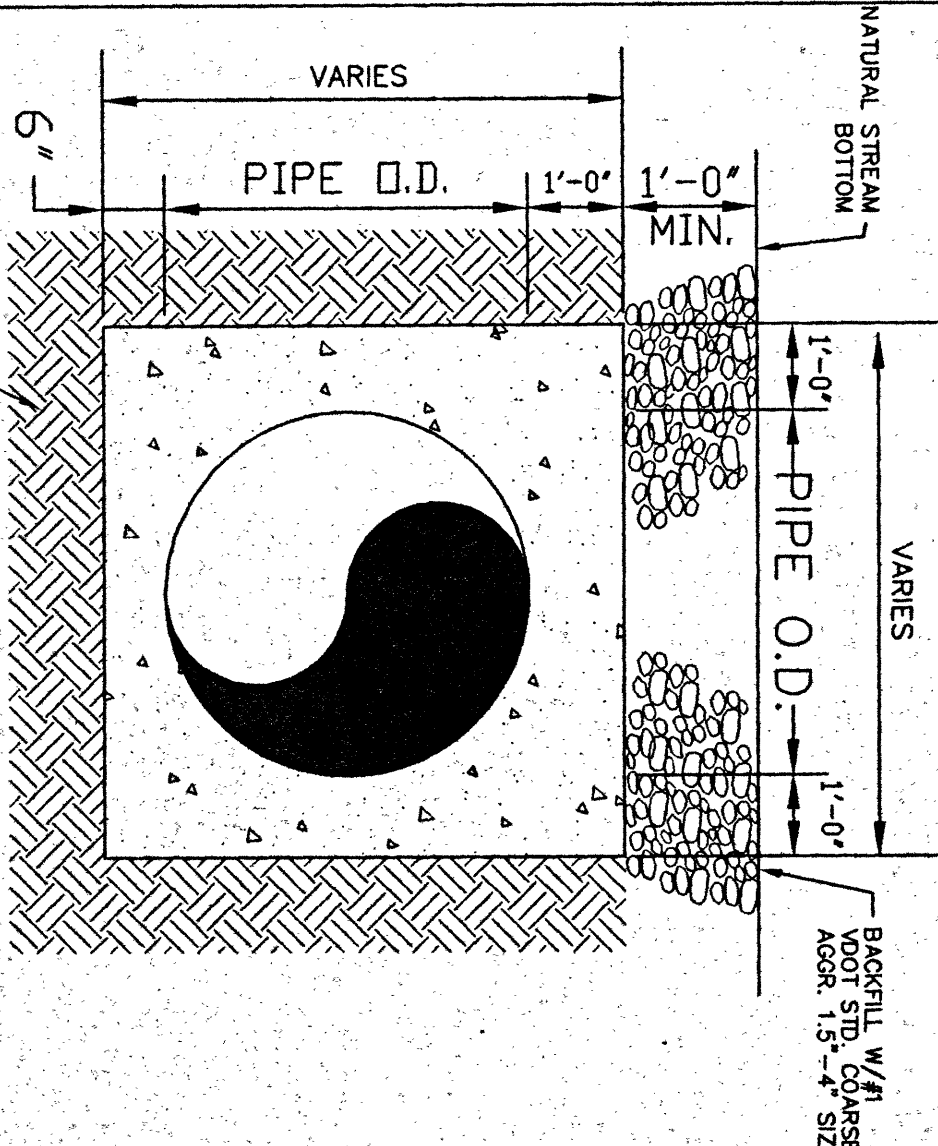


NO SCALE

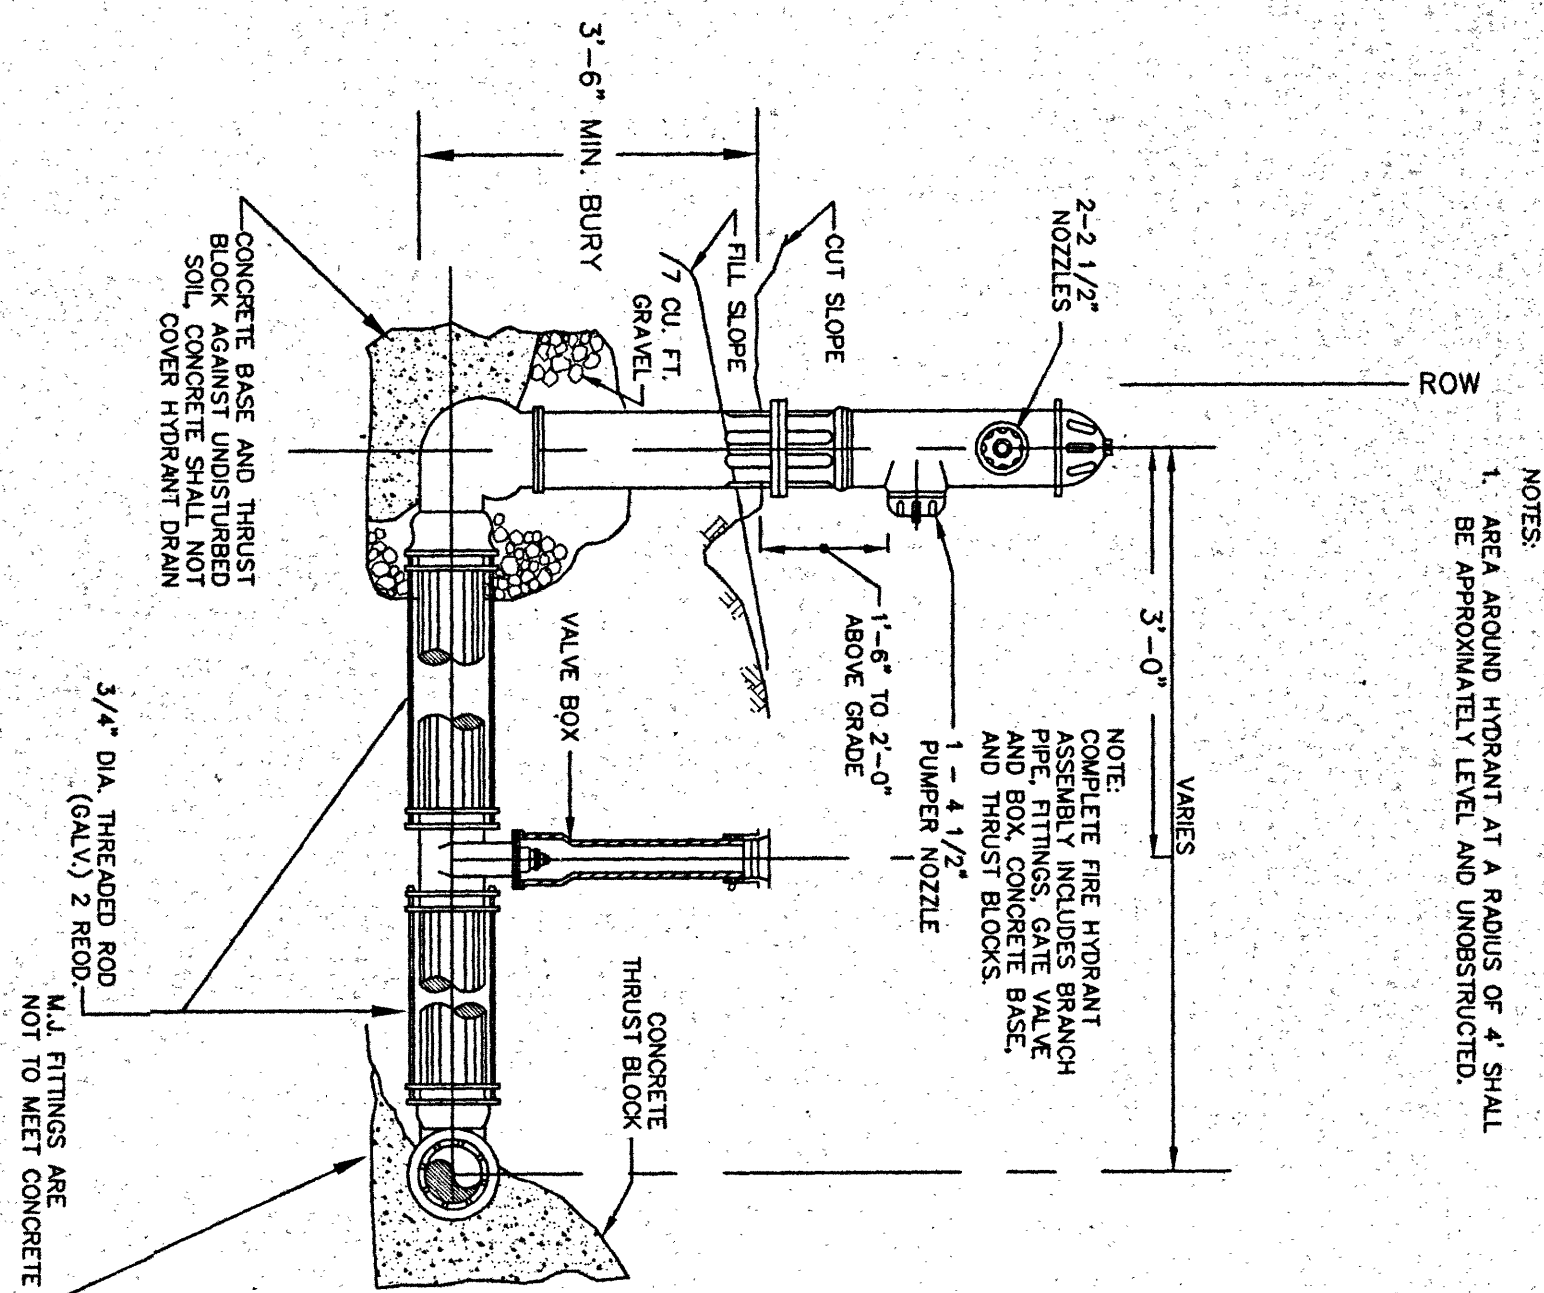


FIRE HYDRANT ASSEMBLY

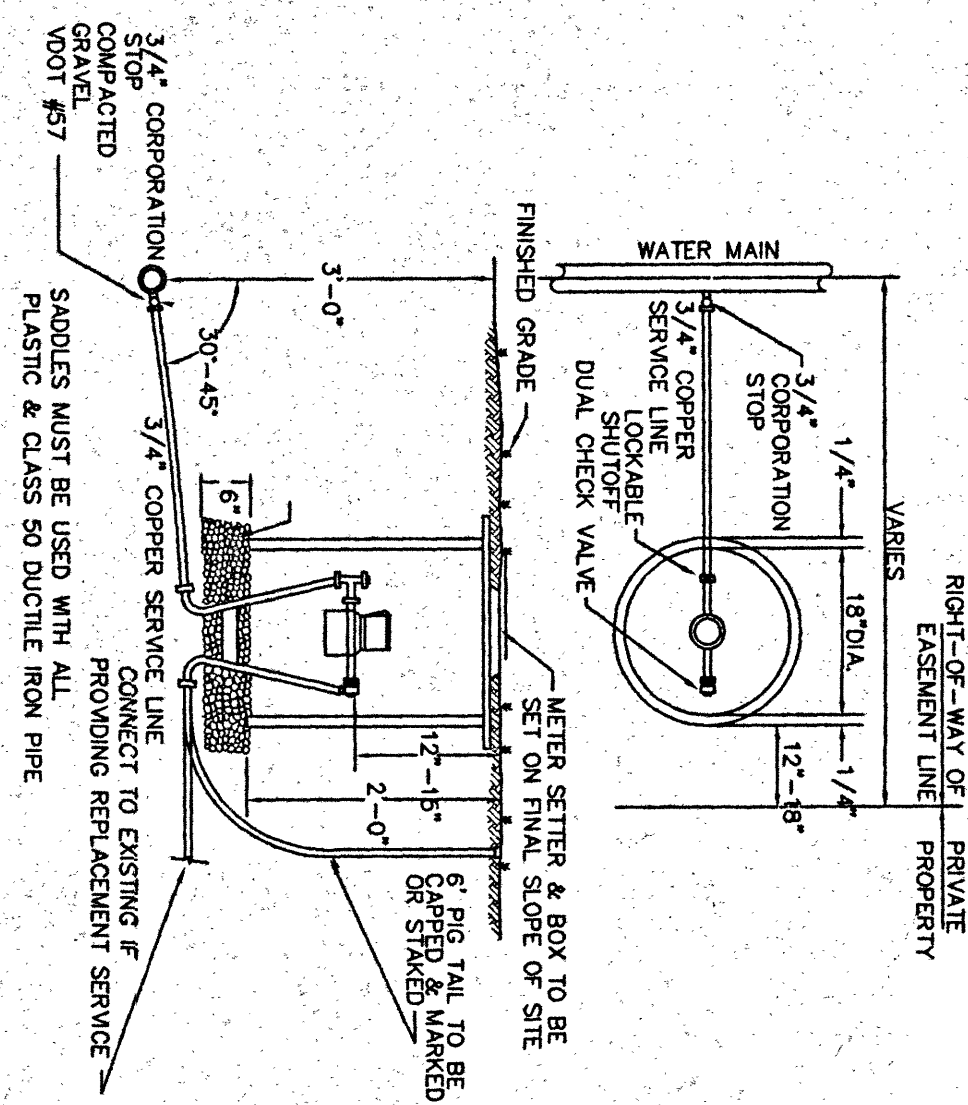


SINGLE RESIDENTIAL WATER SERVICE

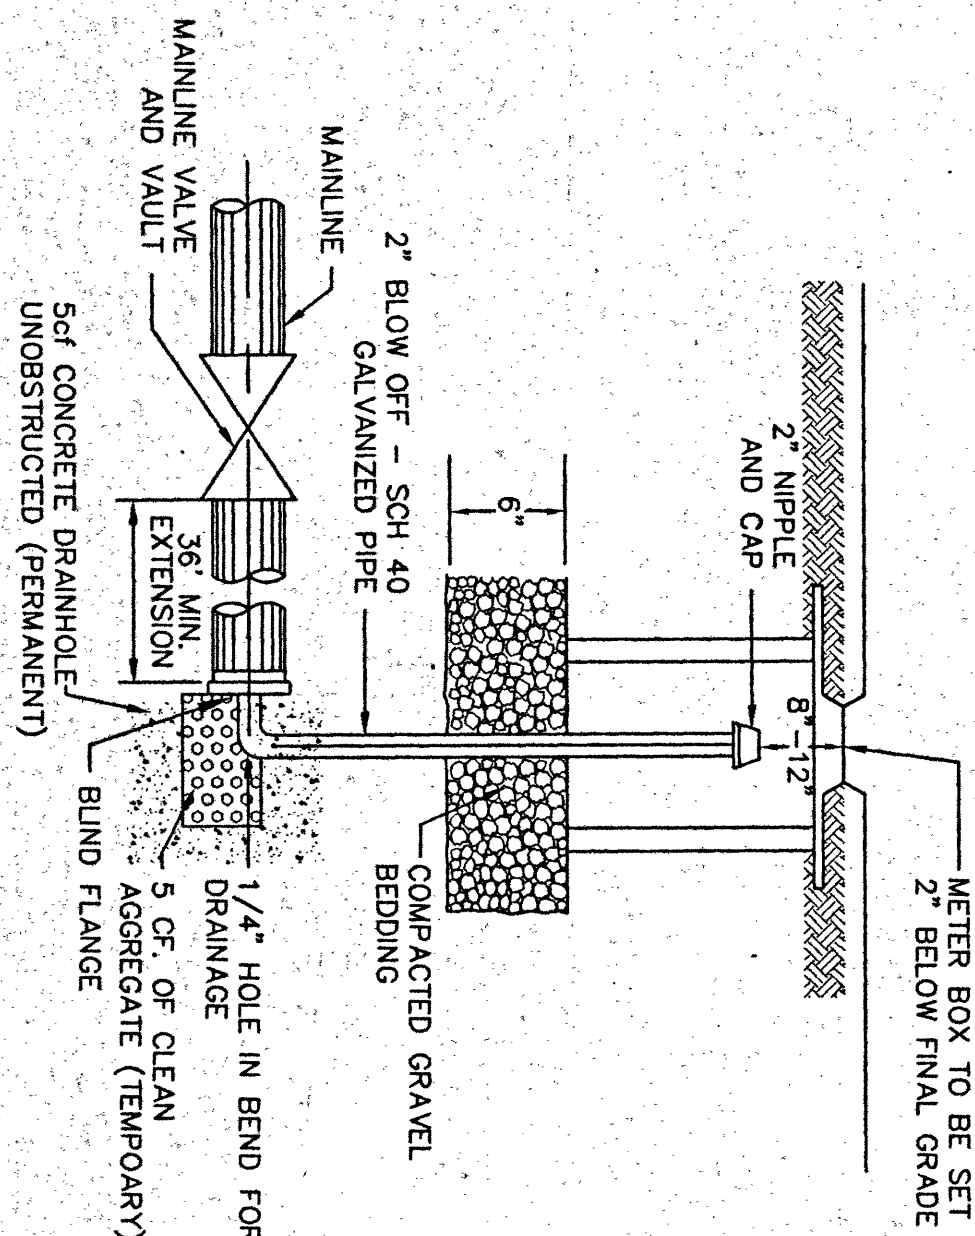

BLOW OFF ASSEMBLY FOR MAINLINE
NTS

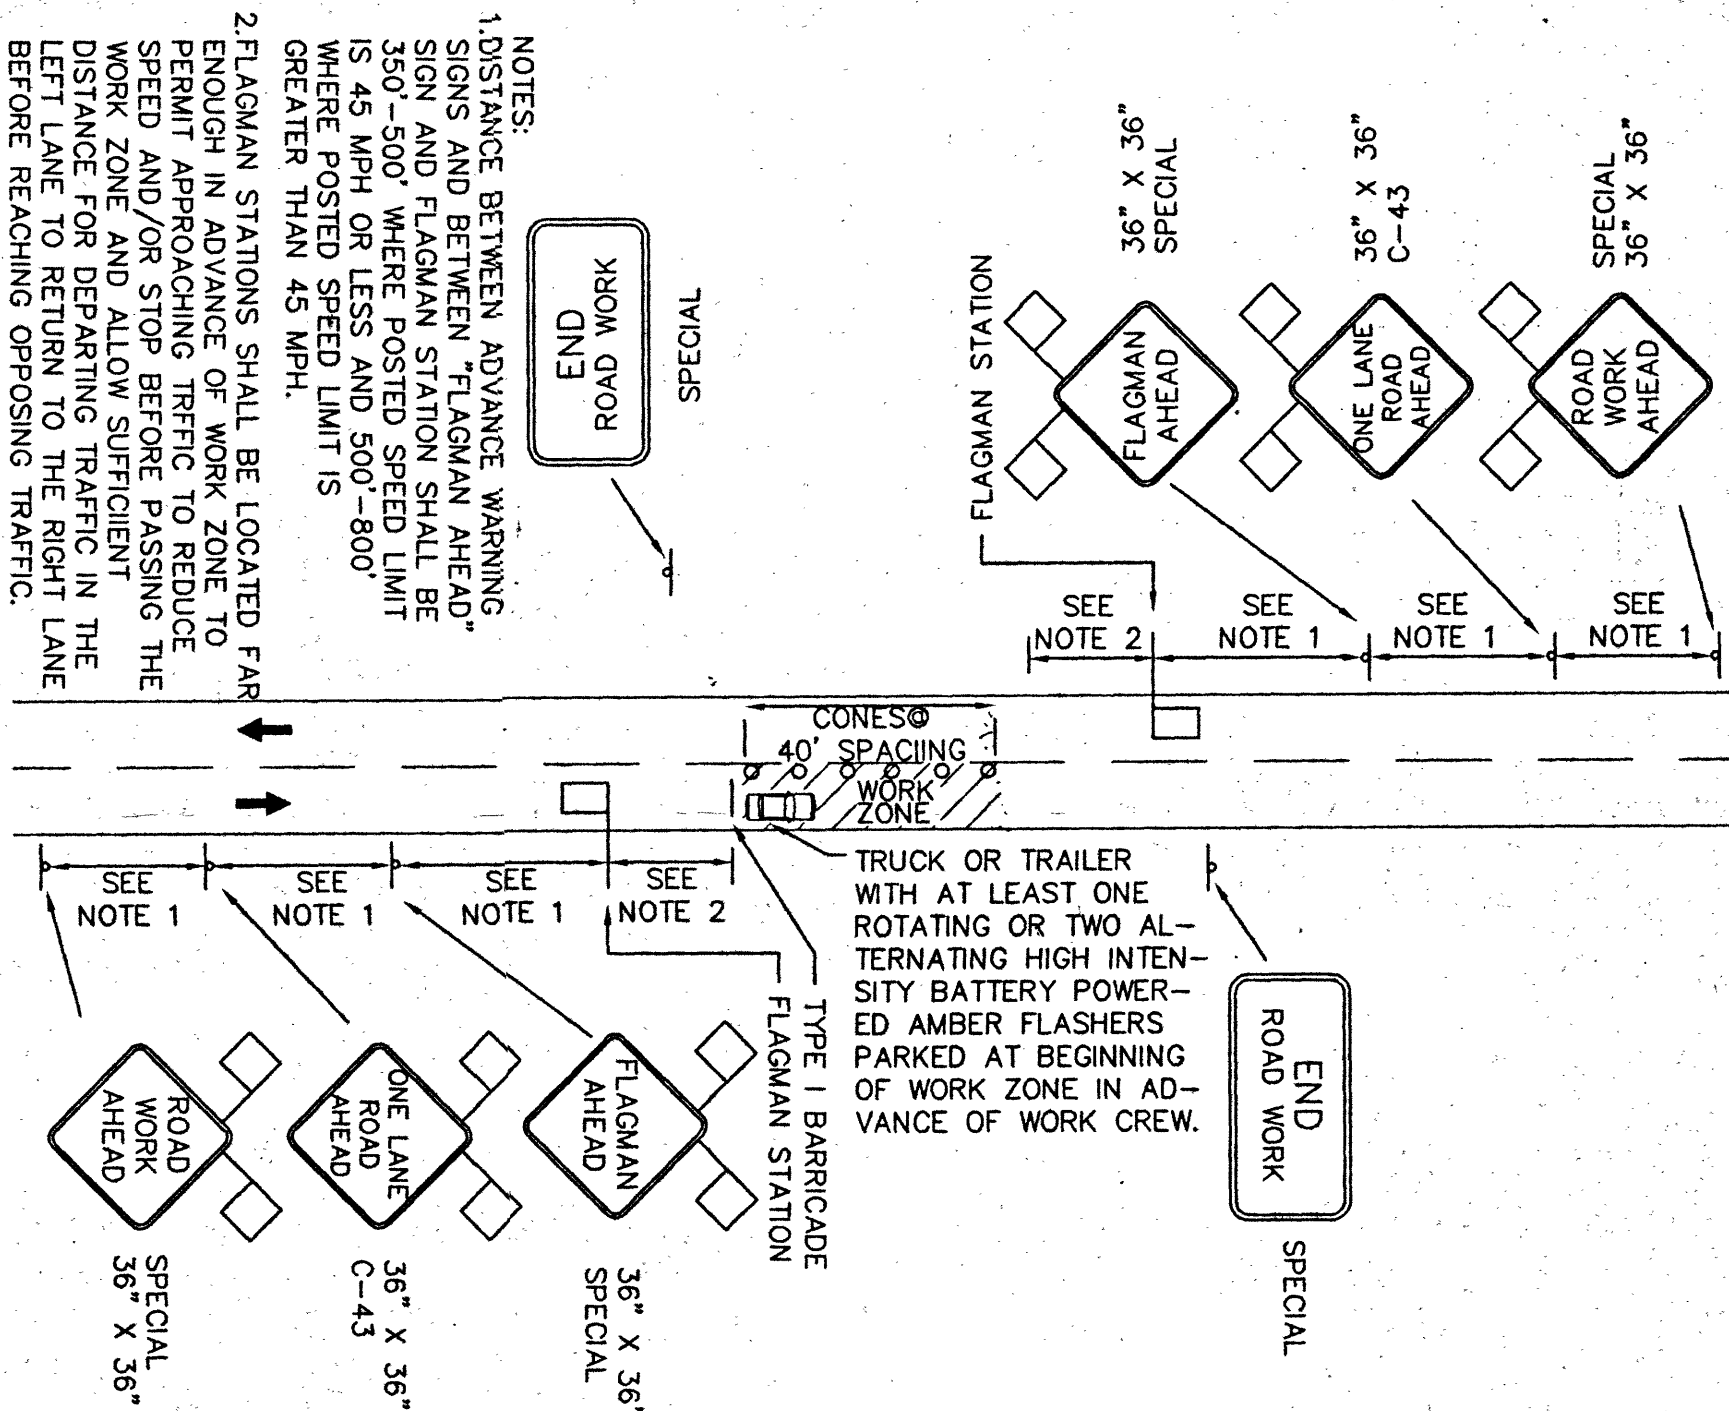

TYPICAL TRAFFIC CONTROL FOR REPAIRS TO PAVEMENT
ON TWO-LANE PRIMARY HIGHWAYS (NON-LIMITED ACCESS)

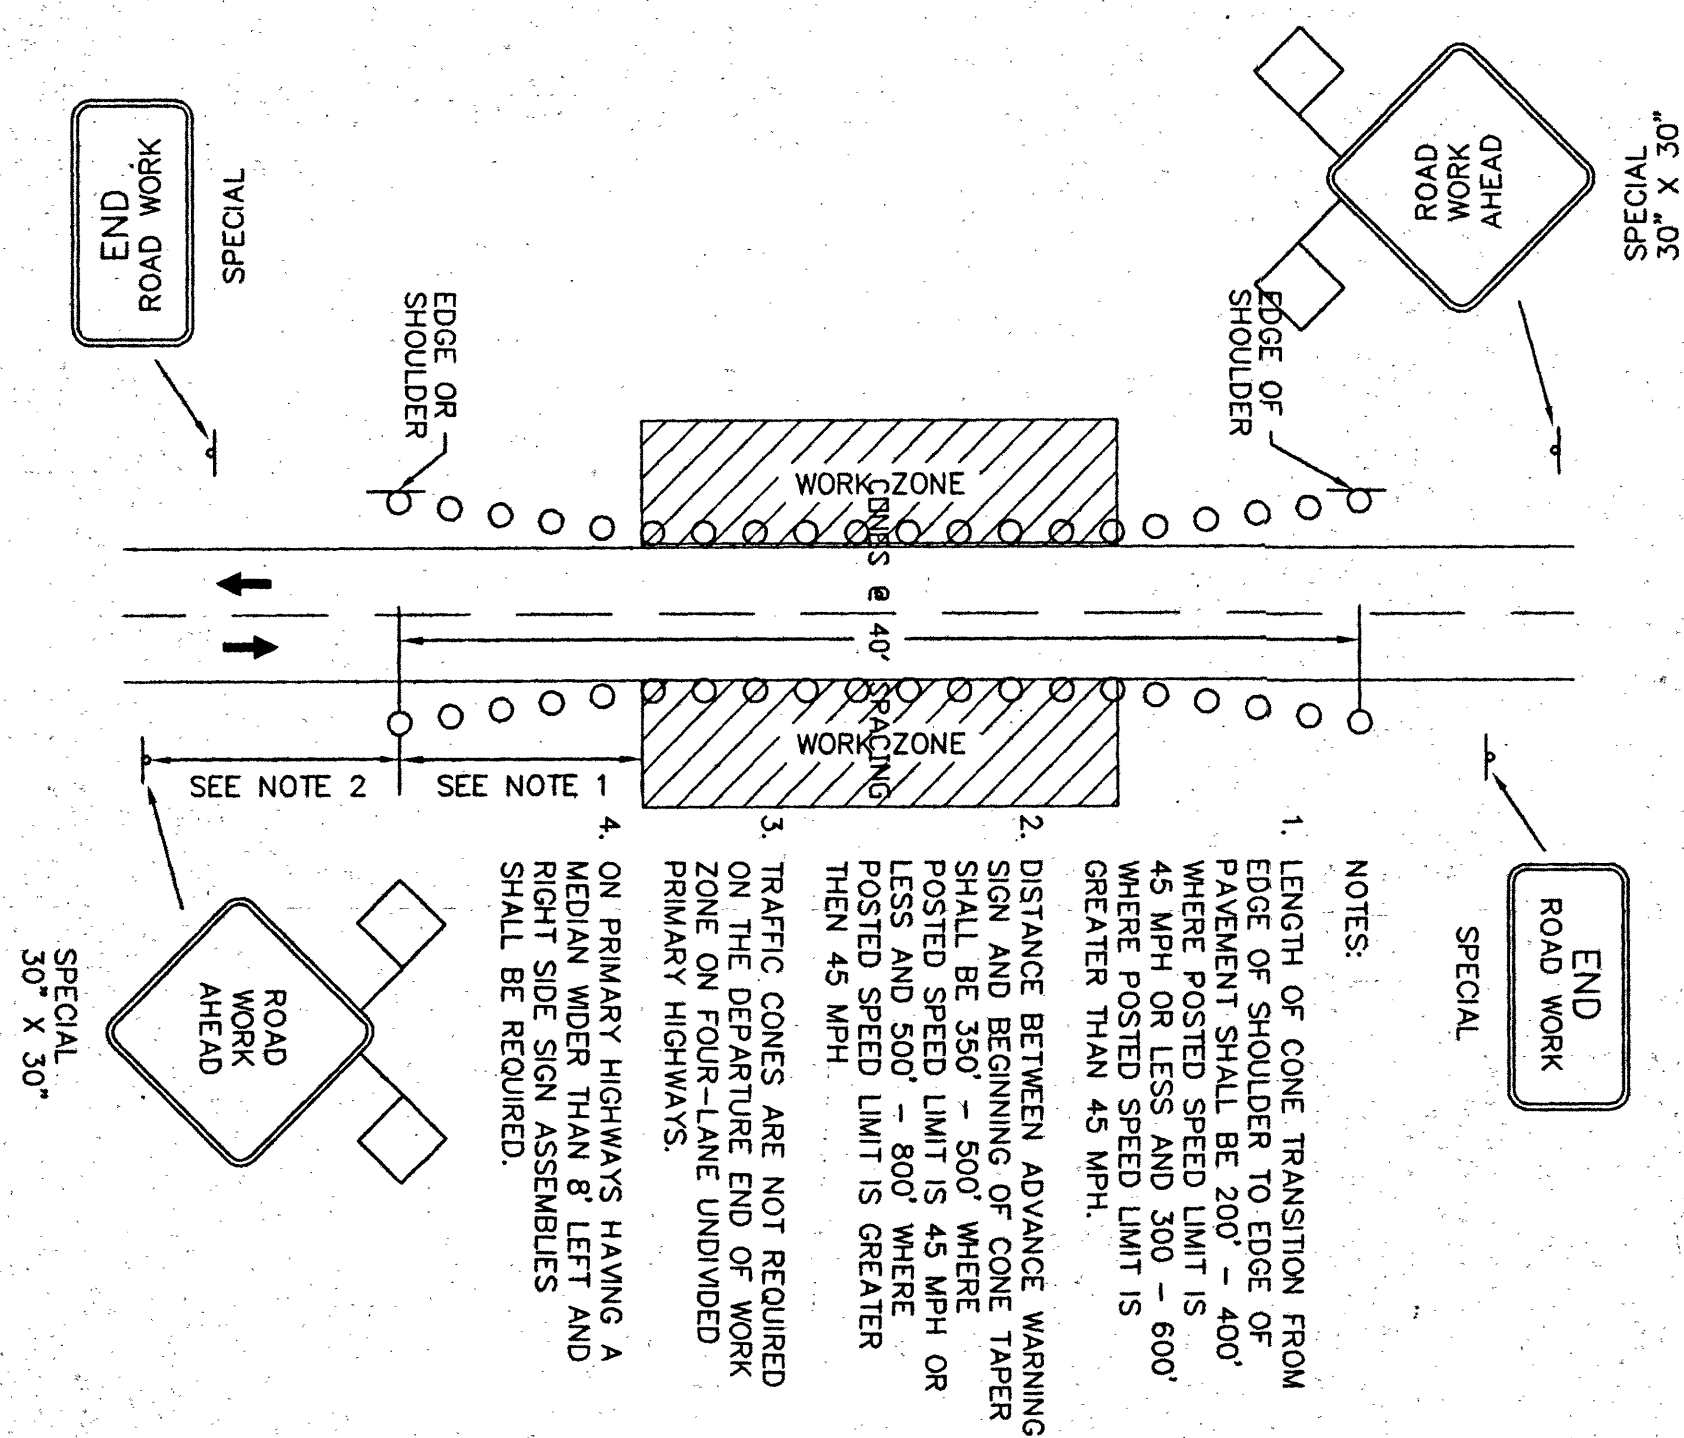

TYPICAL TRAFFIC CONTROL WORK BETWEEN PAVEMENT AND DITCH LINE ON PRIMARY HIGHWAY (NON-LIMITED ACCESS)