


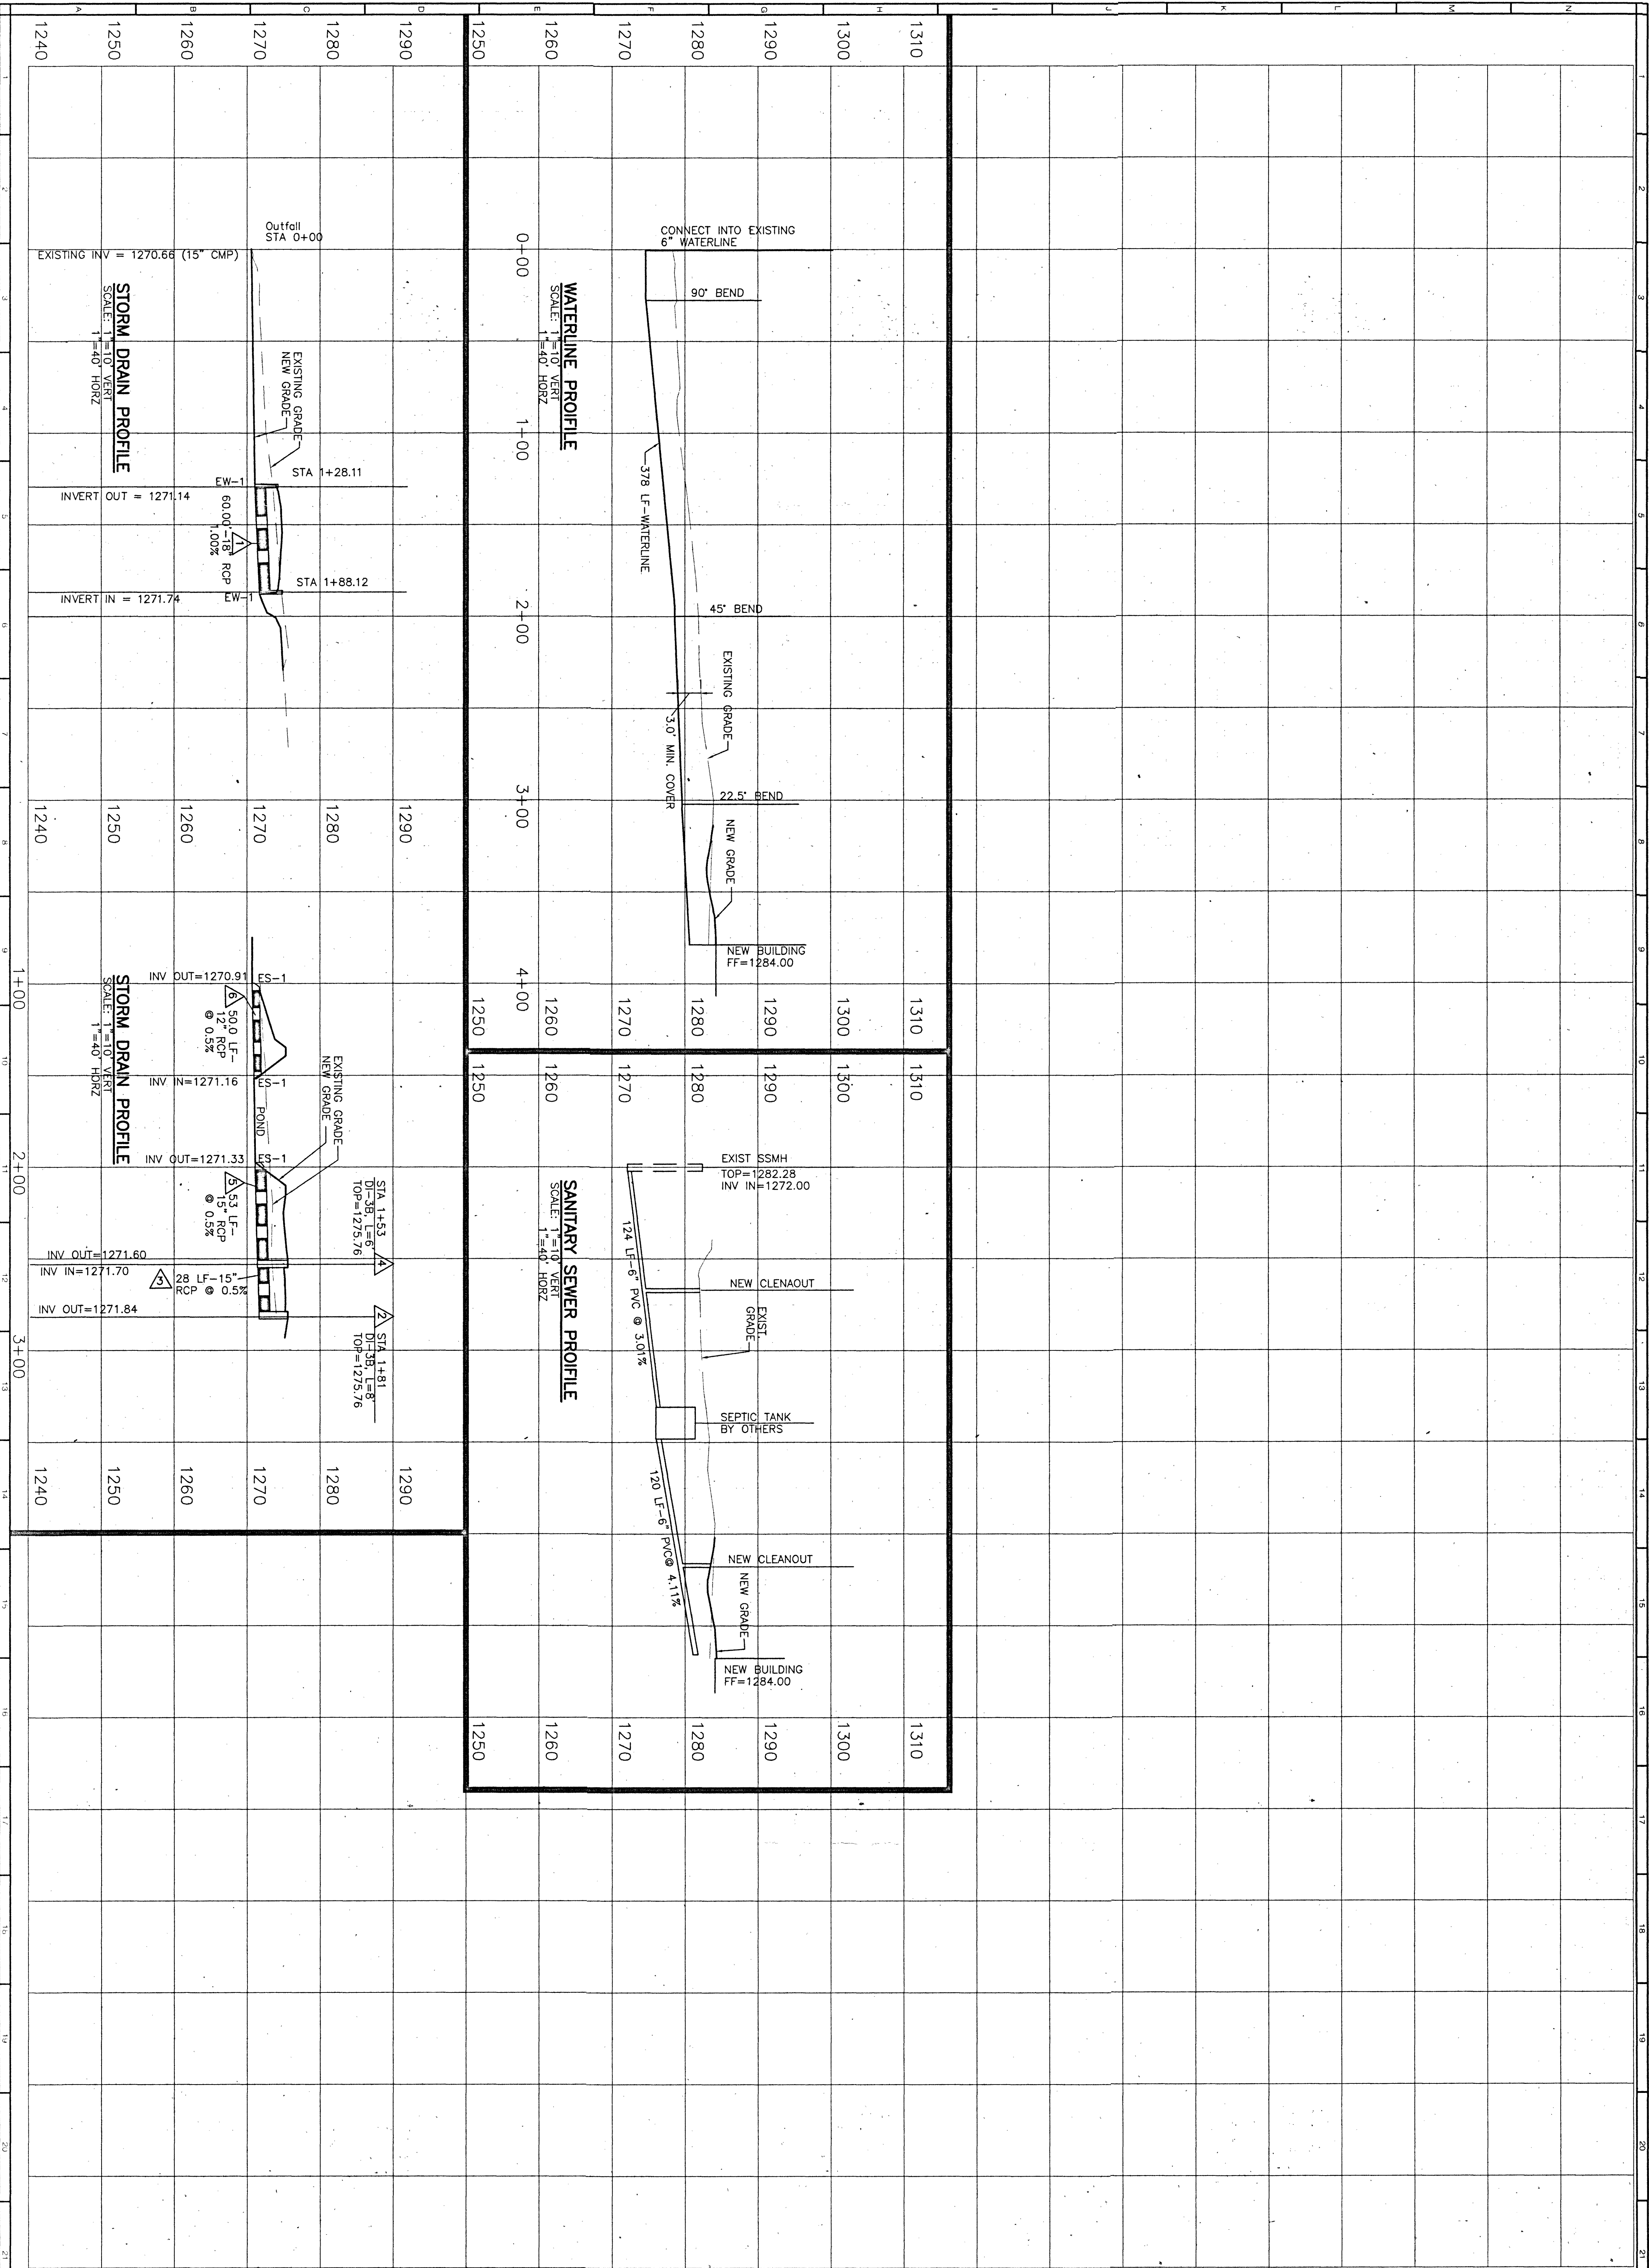

• PLANNERS • ARCHITECTS
• ENGINEERS • SURVEYORS

1208 Corporate Circle
Roanoke, Virginia 24018
Phone: 540/772-8580
FAX: 540/772-8550

501 Branchway Road
Suite 100
Roanoke, Virginia 24036
Phone: 804/794-0571
FAX: 804/794-2835

11038 Lakeside Parkway
Suite 1
Roanoke, Virginia 24058
Phone: 804/650-2888
FAX: 804/650-2057

ST JOHN THE EVANGELIST
CATHOLIC CHURCH
PROFILES
CRAIG COUNTY
NEW CASTLE, VIRGINIA

DRAWN BY: DRB
DESIGNED BY: DRB
CHECKED BY: RIS
DATE: MAR. 22, 2001
REVISIONS:

SCALE: AS SHOWN
SHEET NO.

C4

JOB NO.
R00000326