


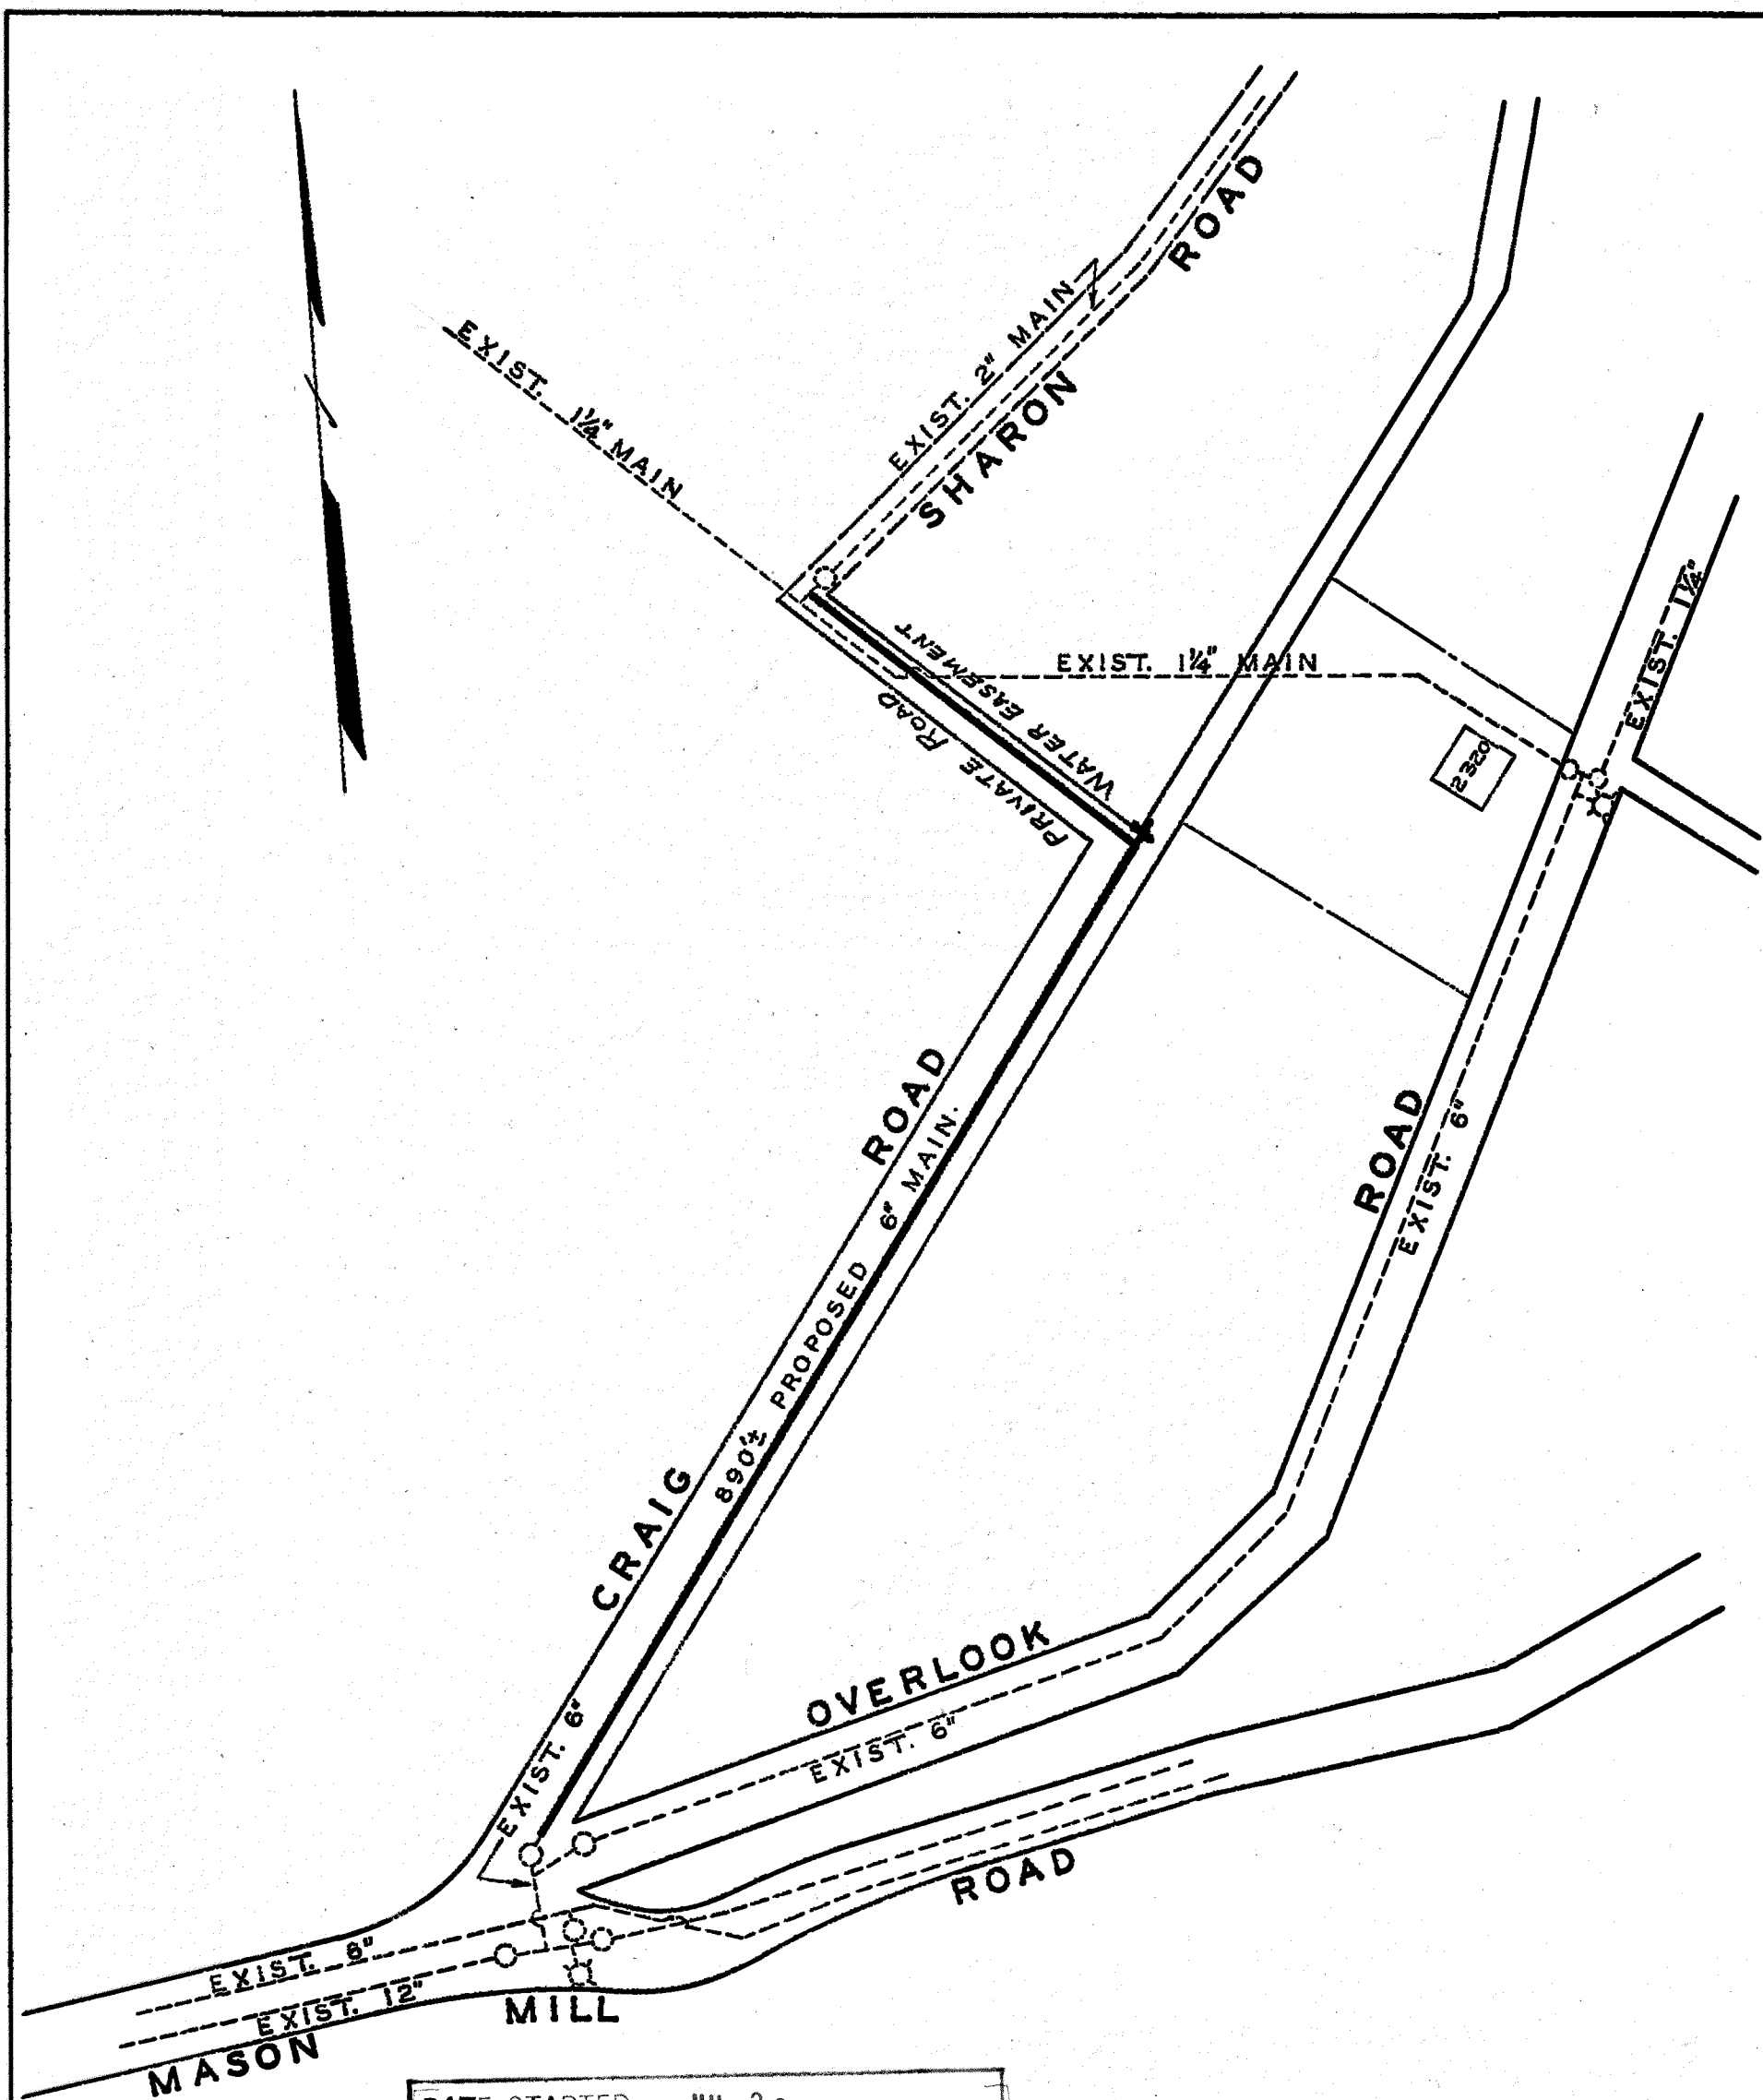

DATE STARTED		JUL 20 1966			
DATE COMP.		JUL 29 1966			
FEET MAIN	SIZE	VALVE	VAULT	BOX	
995	6"	1	1		
F. H. COMP.					
F. H. STUB ONLY					
SERV. INS. BY:					
MAINS INS. BY:		R. W. D.			
NO. 3/4" SERV. INS.					
CITY OR CO.		CITY			
DEPT. INSP.		B. R. H.			

**WATER DEPARTMENT
CITY OF ROANOKE, VA.
CRAIG ROAD N. E.**

SCALE - 1" = 100'

DRAWN BY N.H.C. JULY 25, 1963