
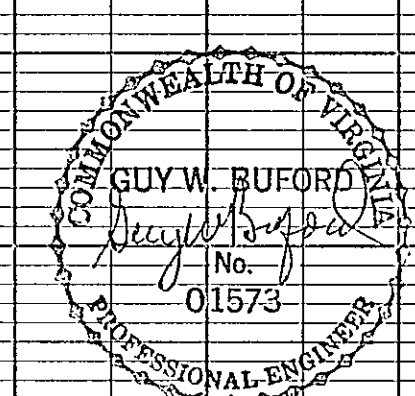
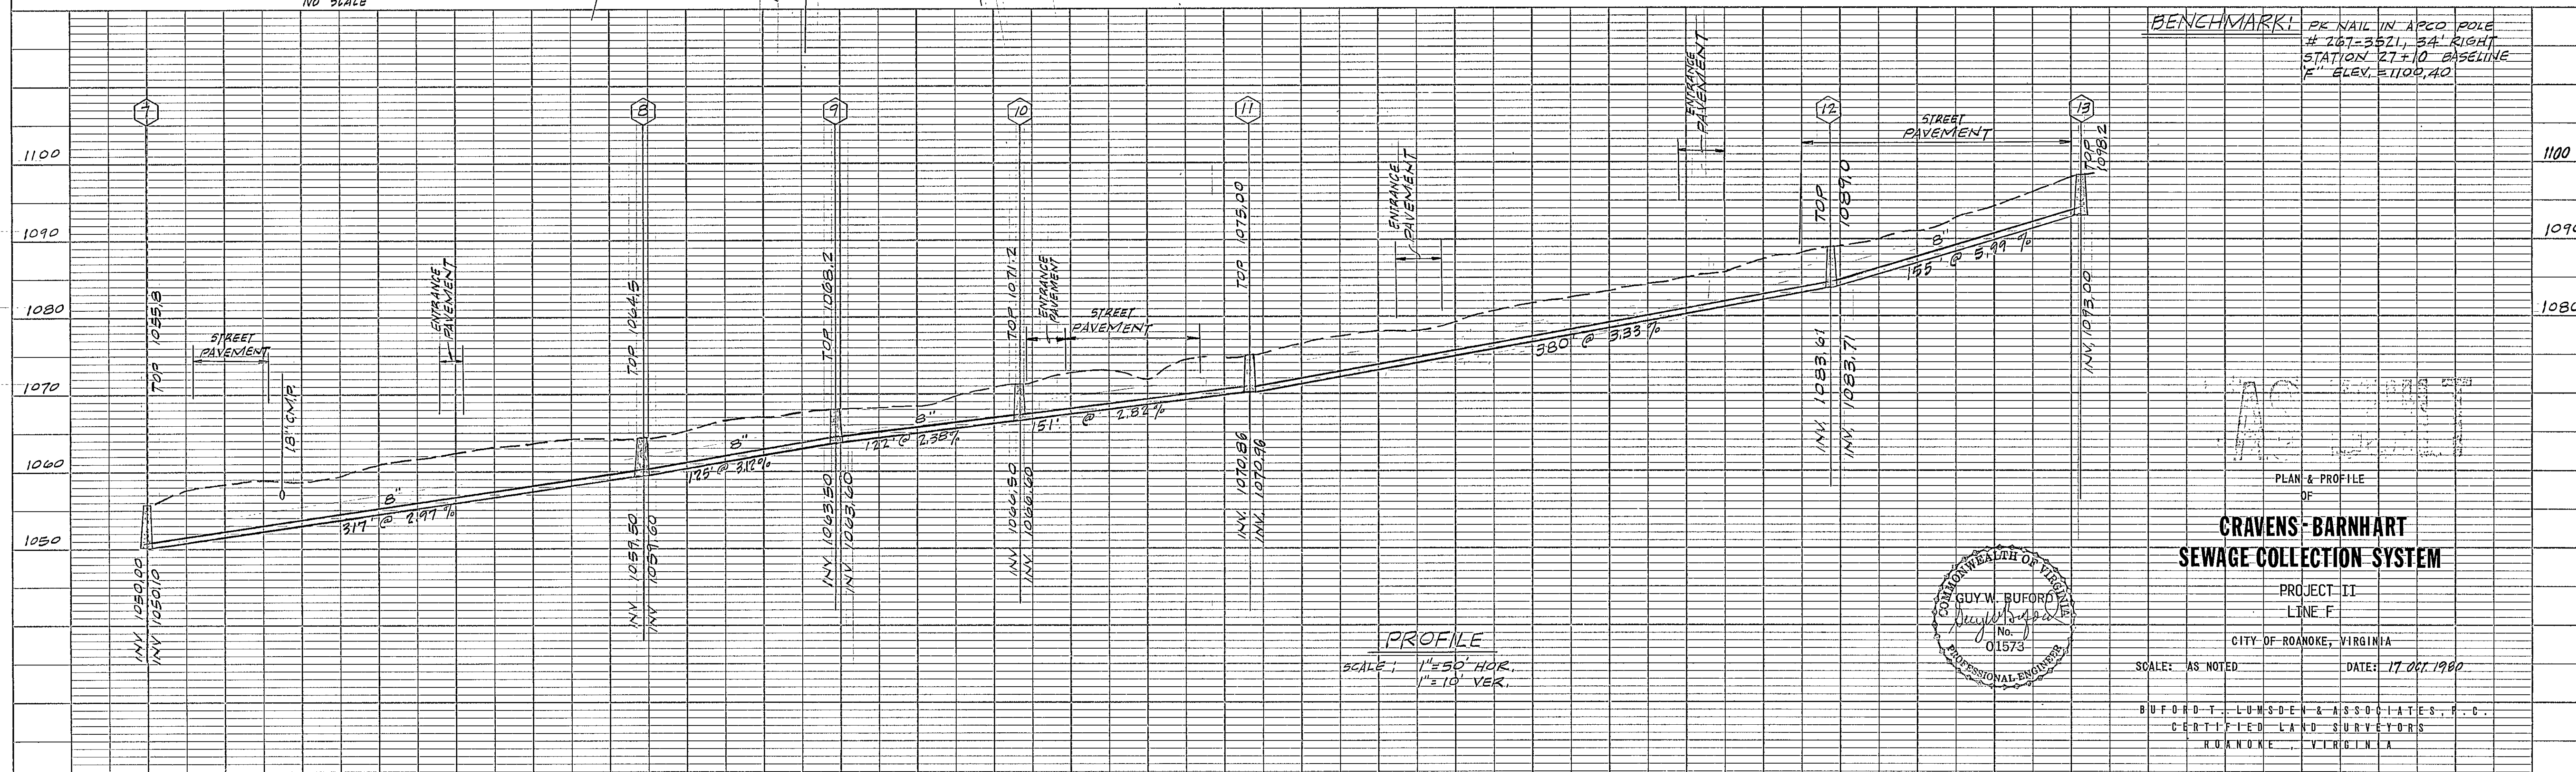


DATE	
BY	
PLAN	
SURVEYED	
NOTED	
ADJUSTMENT CHECKED	
RT. OF WAY CHECKED	
NO.	

DATE	
31	
PROFILE	
SURVEYED	
NOTED	
ADJUSTMENT CHECKED	
RT. OF WAY CHECKED	
NO.	

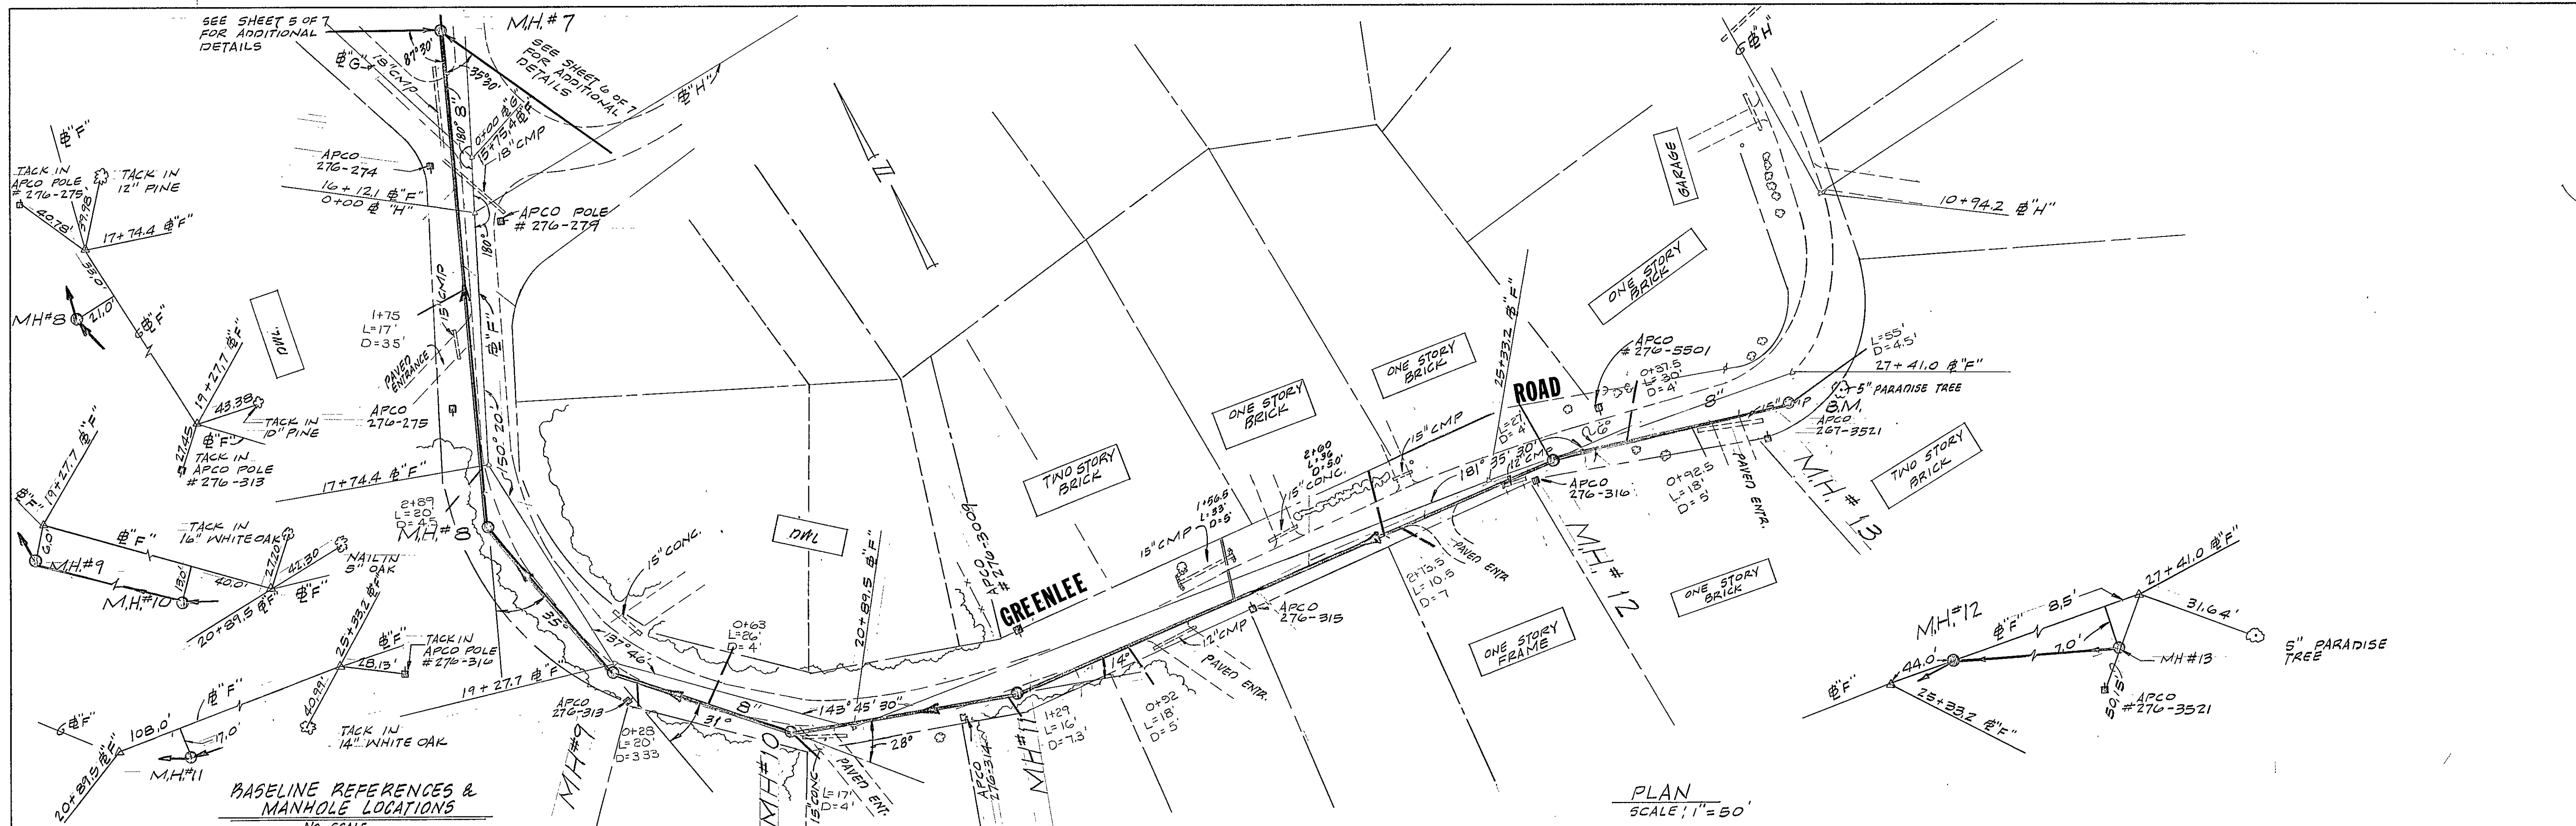

BENCHMARK: PK NAIL IN APCO POLE #267-3521, 34' RIGHT STATION 27+10 BASELINE ELEV. = 1100.40

PLAN & PROFILE OF

CRAVENS-BARNHART SEWAGE COLLECTION SYSTEM

PROJECT II
LINE F

CITY OF ROANOKE, VIRGINIA

SCALE: AS NOTED DATE: 17 OCT. 1980

BUFORD T. LUMSDEN & ASSOCIATES, P.C.
CERTIFIED LAND SURVEYORS
ROANOKE, VIRGINIA