
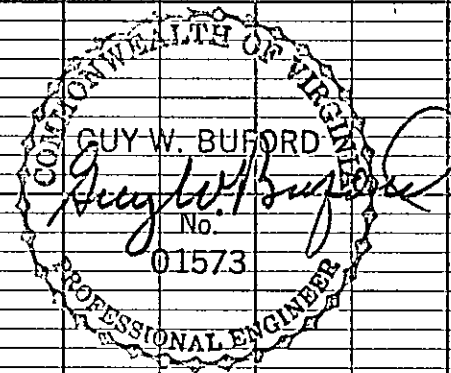
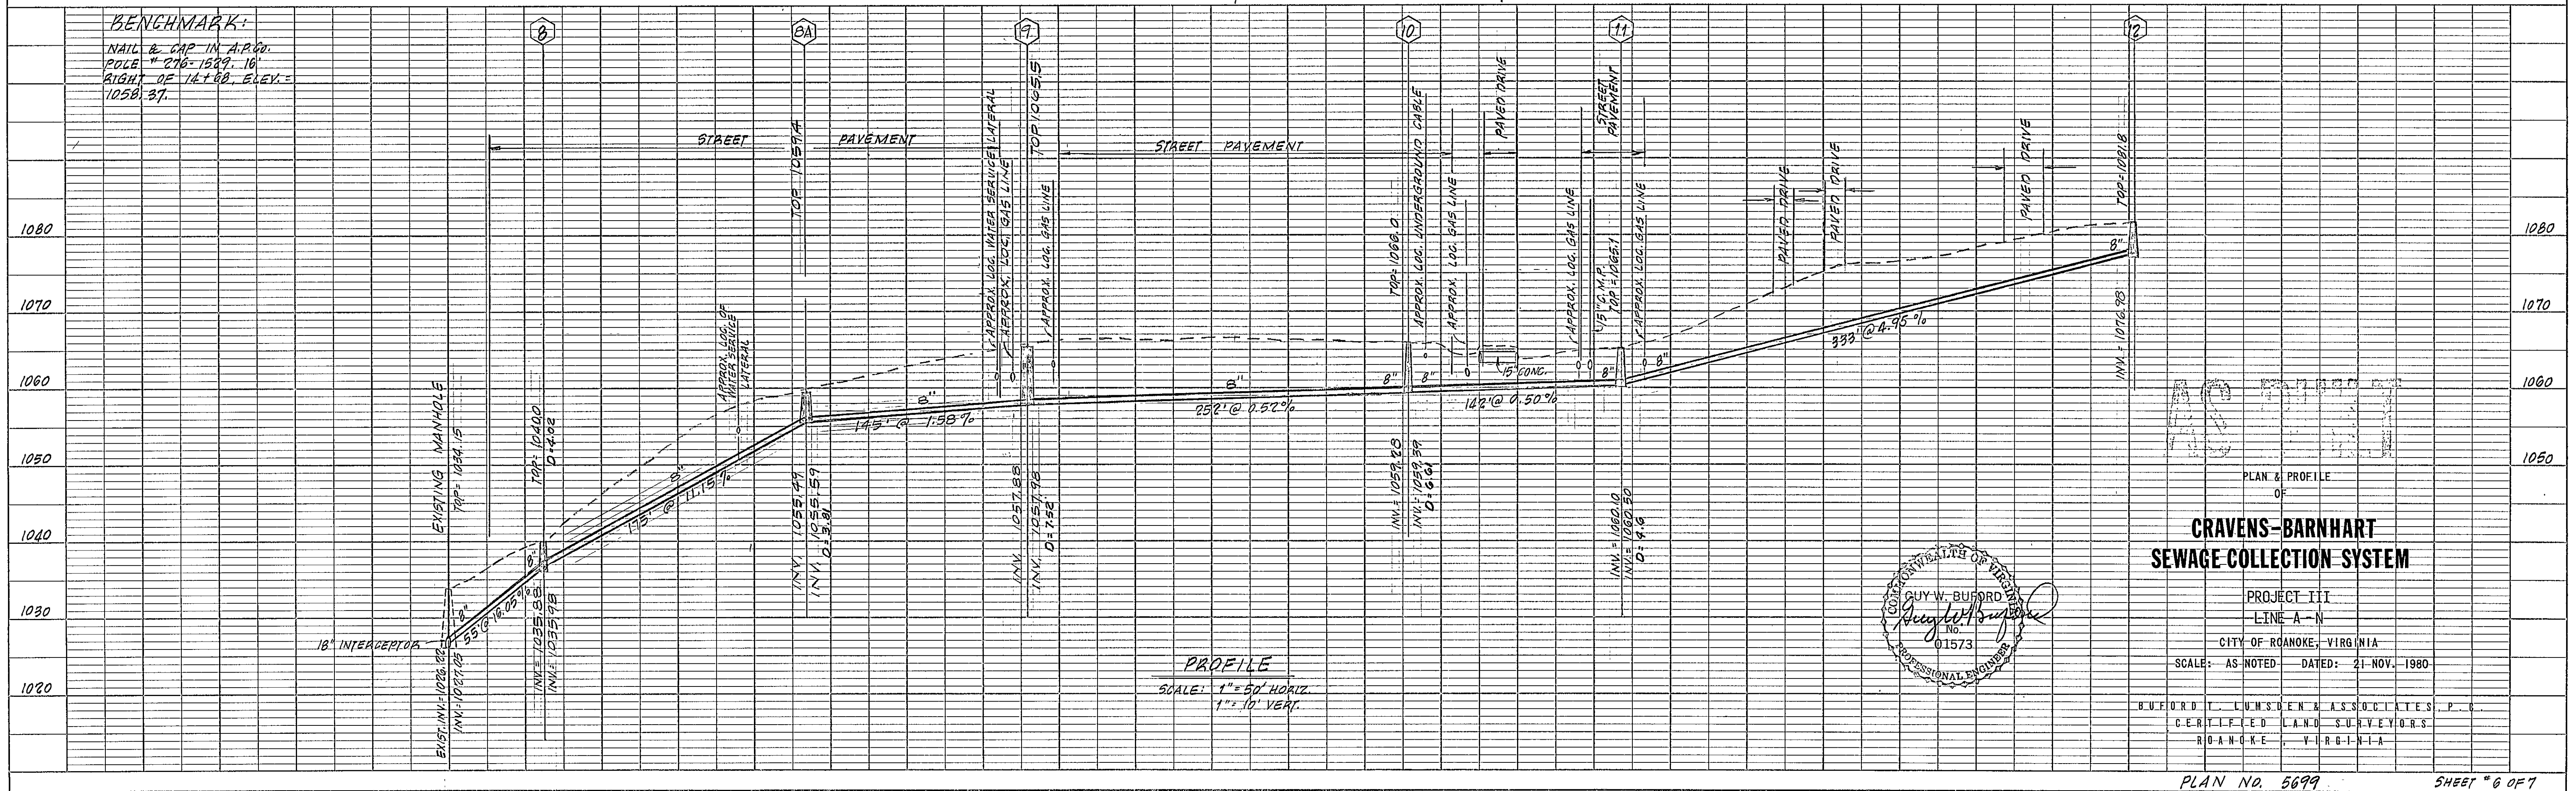
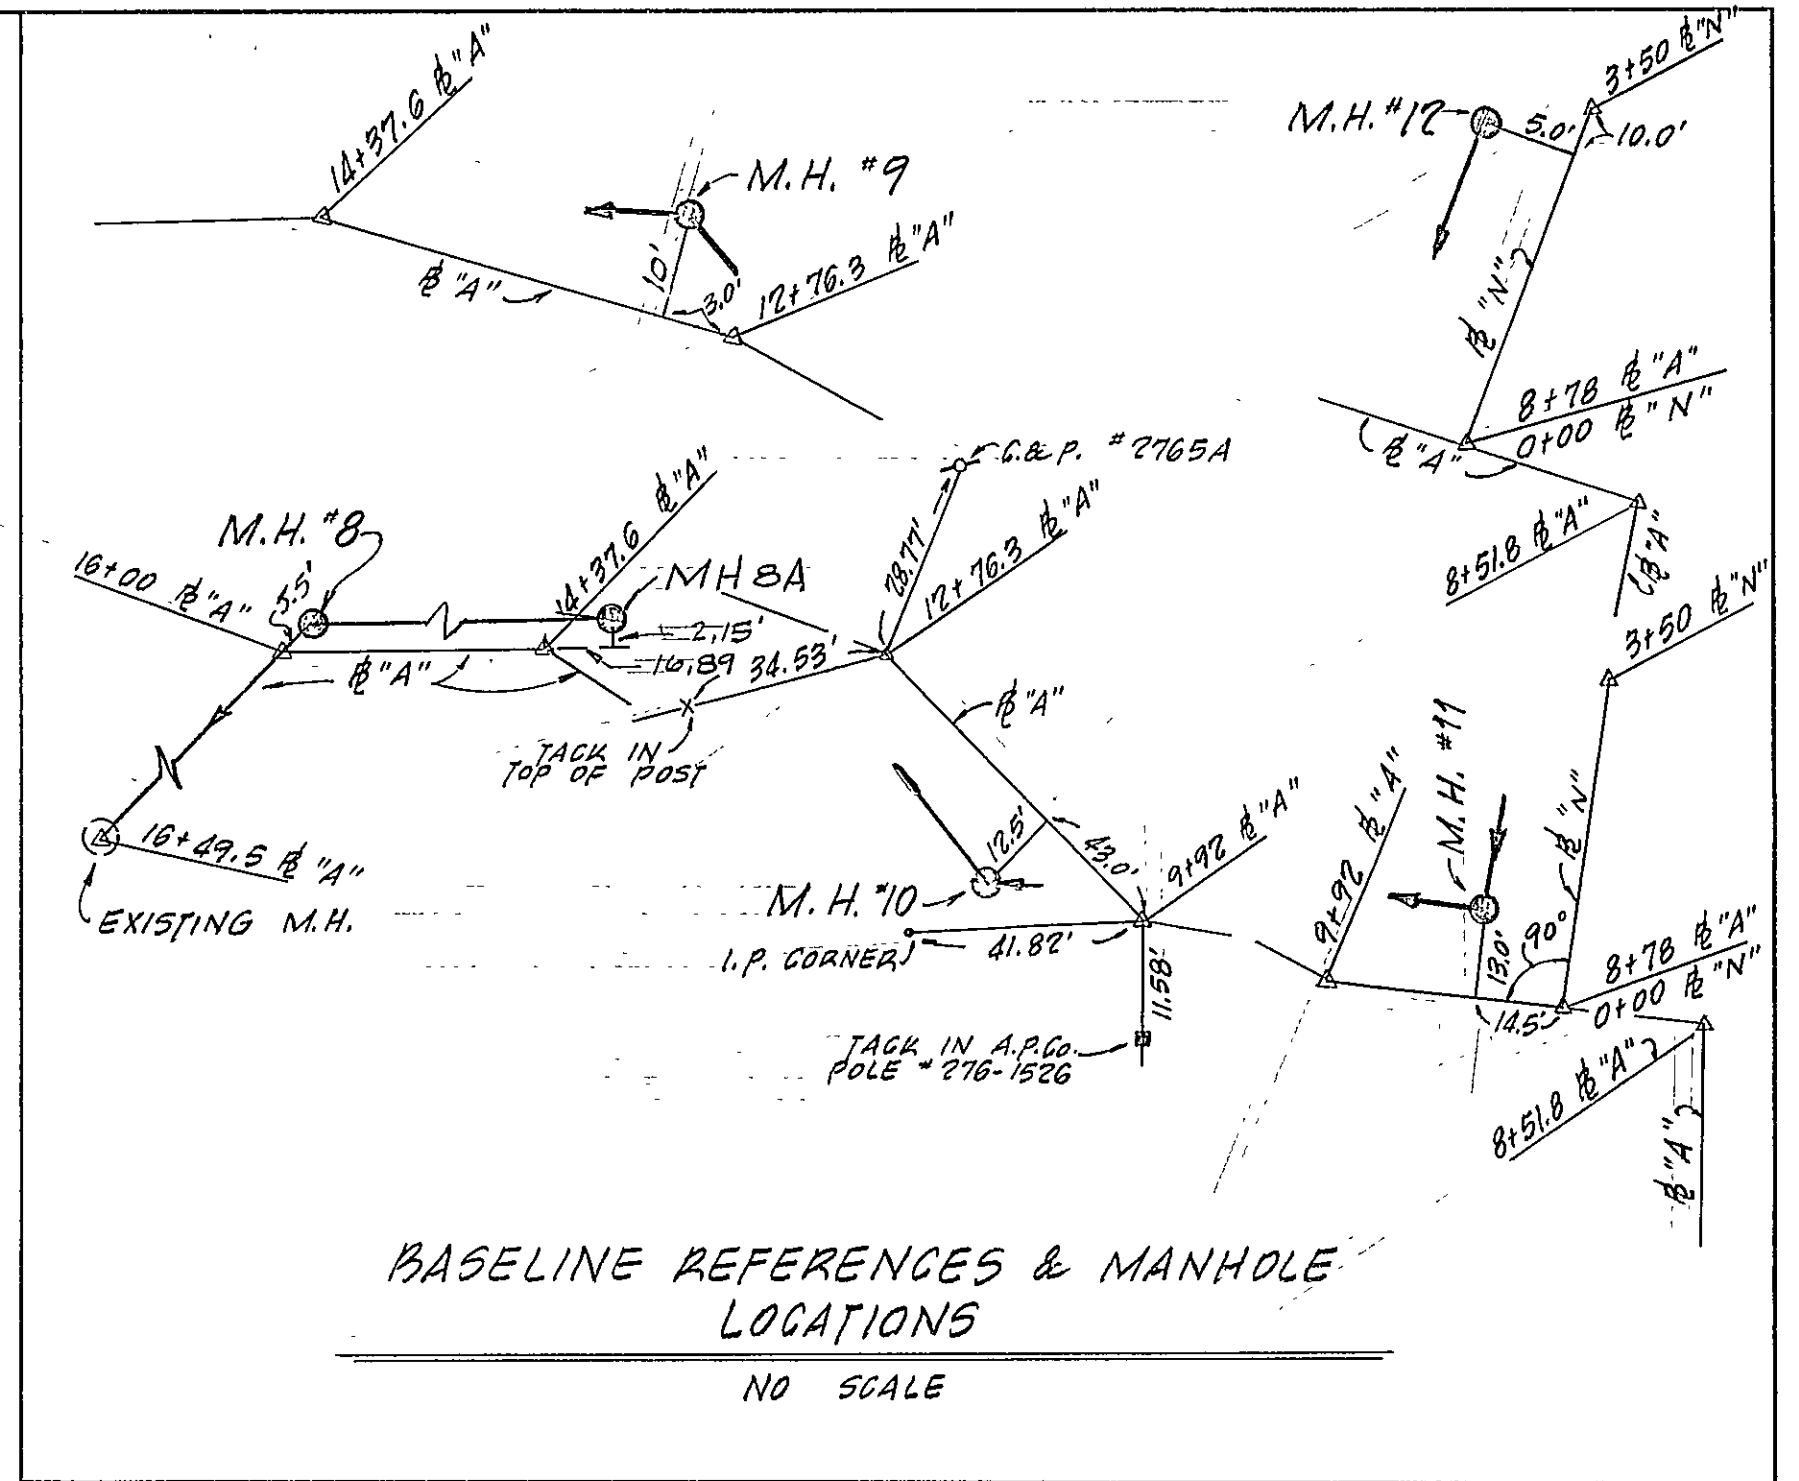


PLAN	DATE	BY
SURVEYED		
PLANNED		
ALIGNED		
NOTE BOOK		
RT. OF WAY CHECKED		
NO.		

PROFILE	DATE	BY
SURVEYED		
PLANNED		
ALIGNED		
NOTE BOOK		
B. M. NOTED		
STRUCTURE NOTING ON K.O.		
NO.		

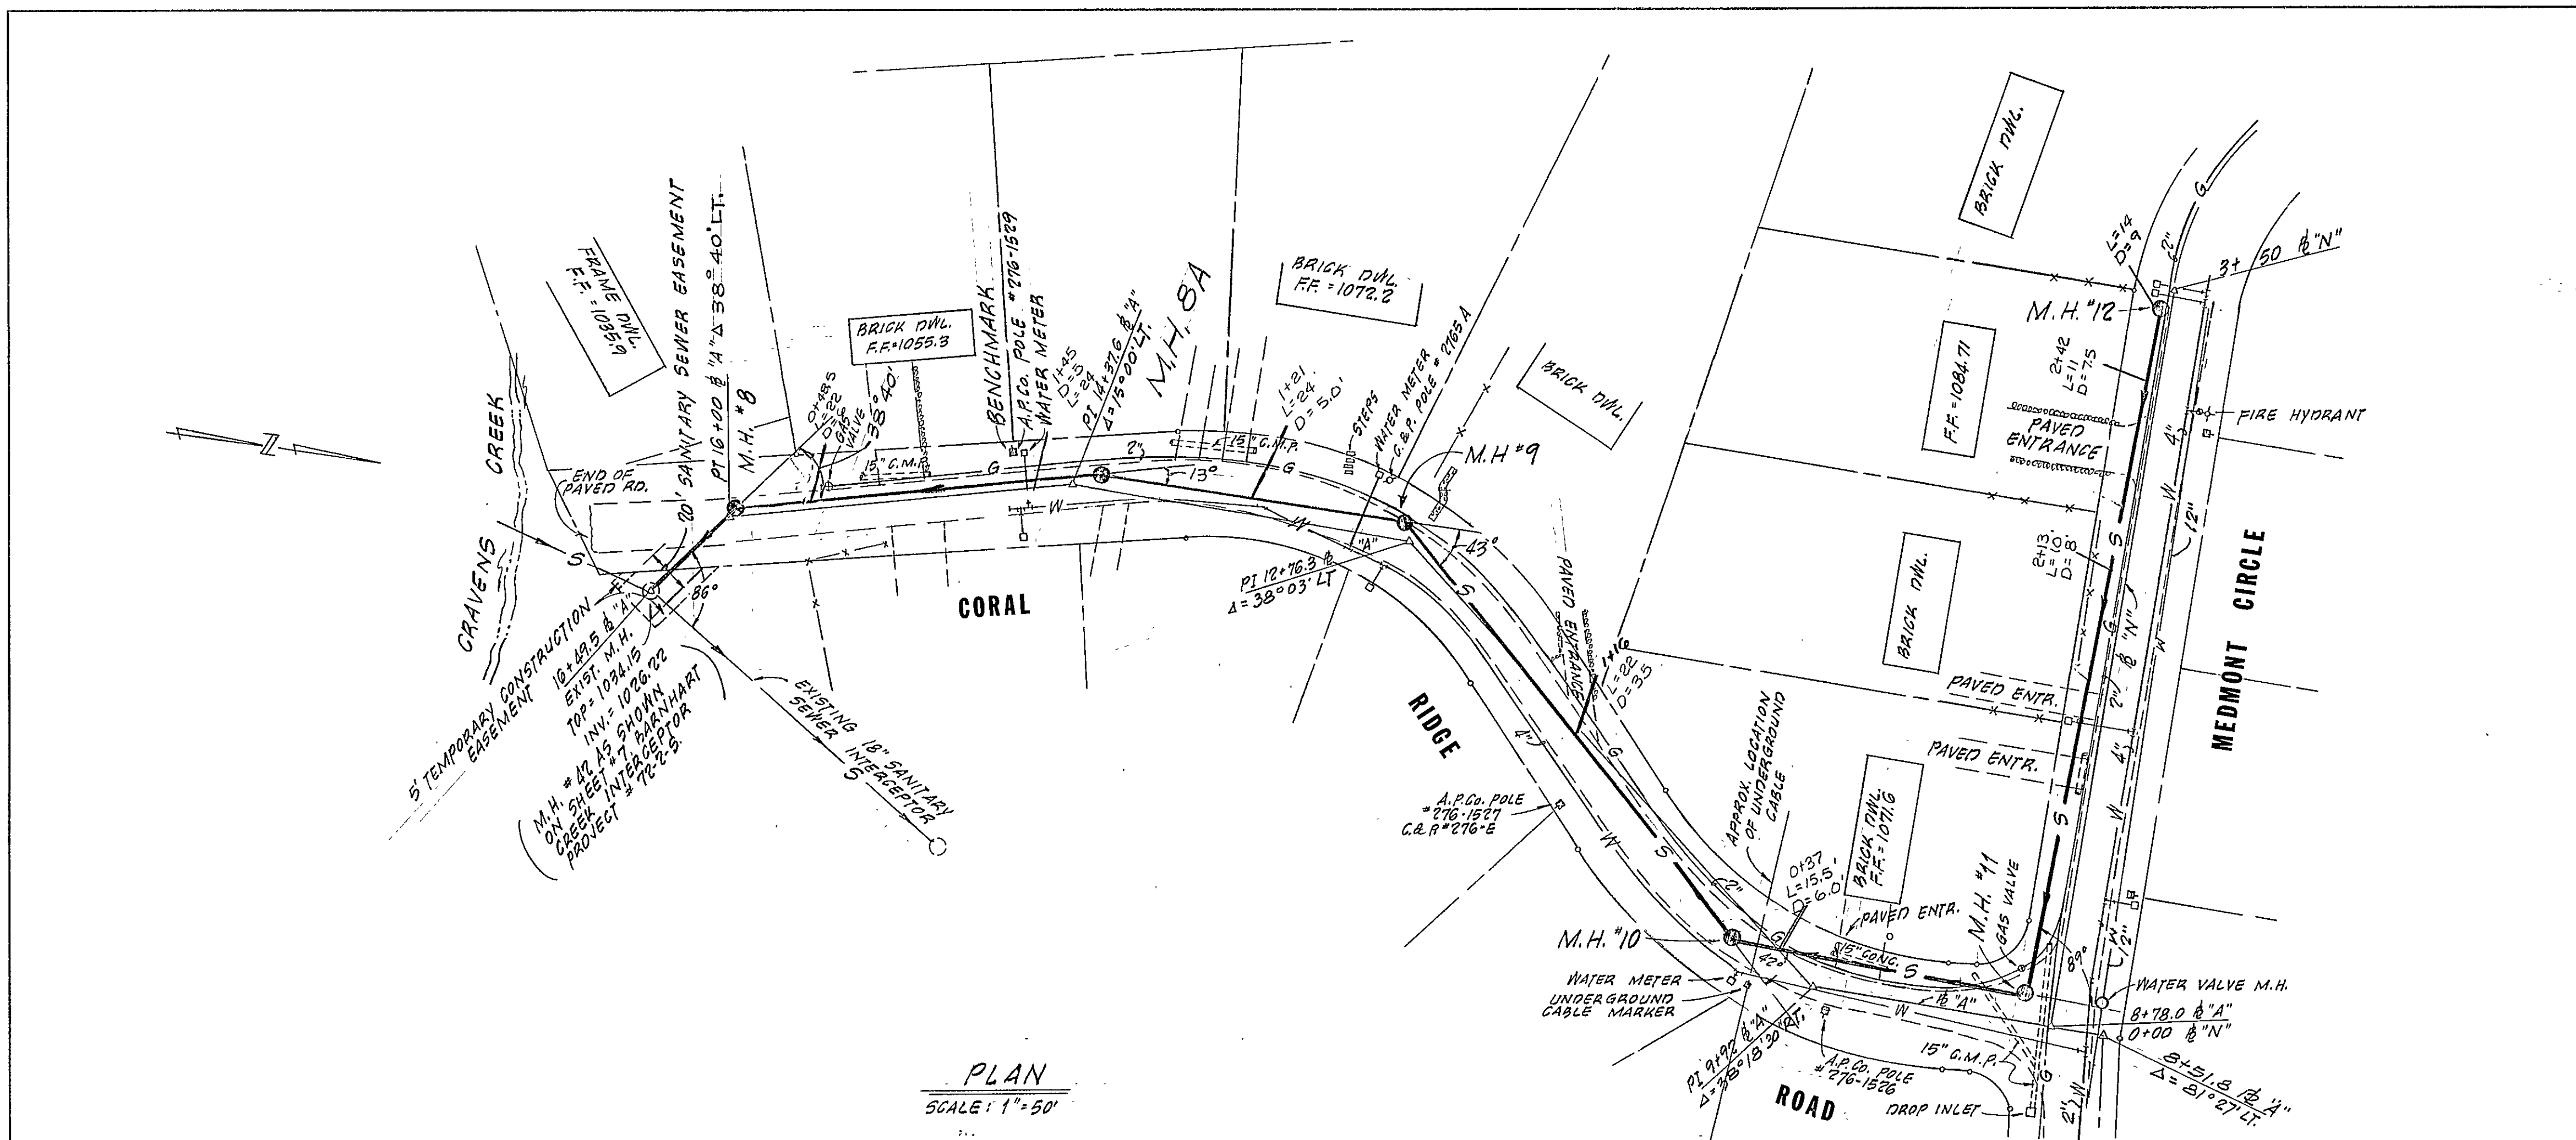

AS NOTED

**CRAVENS-BARNHART
SEWAGE COLLECTION SYSTEM**

PROJECT III
LINE A-N
CITY OF ROANOKE, VIRGINIA
SCALE: AS NOTED DATED: 21 NOV. 1980

BUFFORD, LUMSDEN & ASSOCIATES, P.C.
CERTIFIED LAND SURVEYORS
ROANOKE, VIRGINIA